


STATE OF ARIZONA
DEPARTMENT OF TRANSPORTATION
INFRASTRUCTURE DELIVERY AND OPERATIONS DIVISION

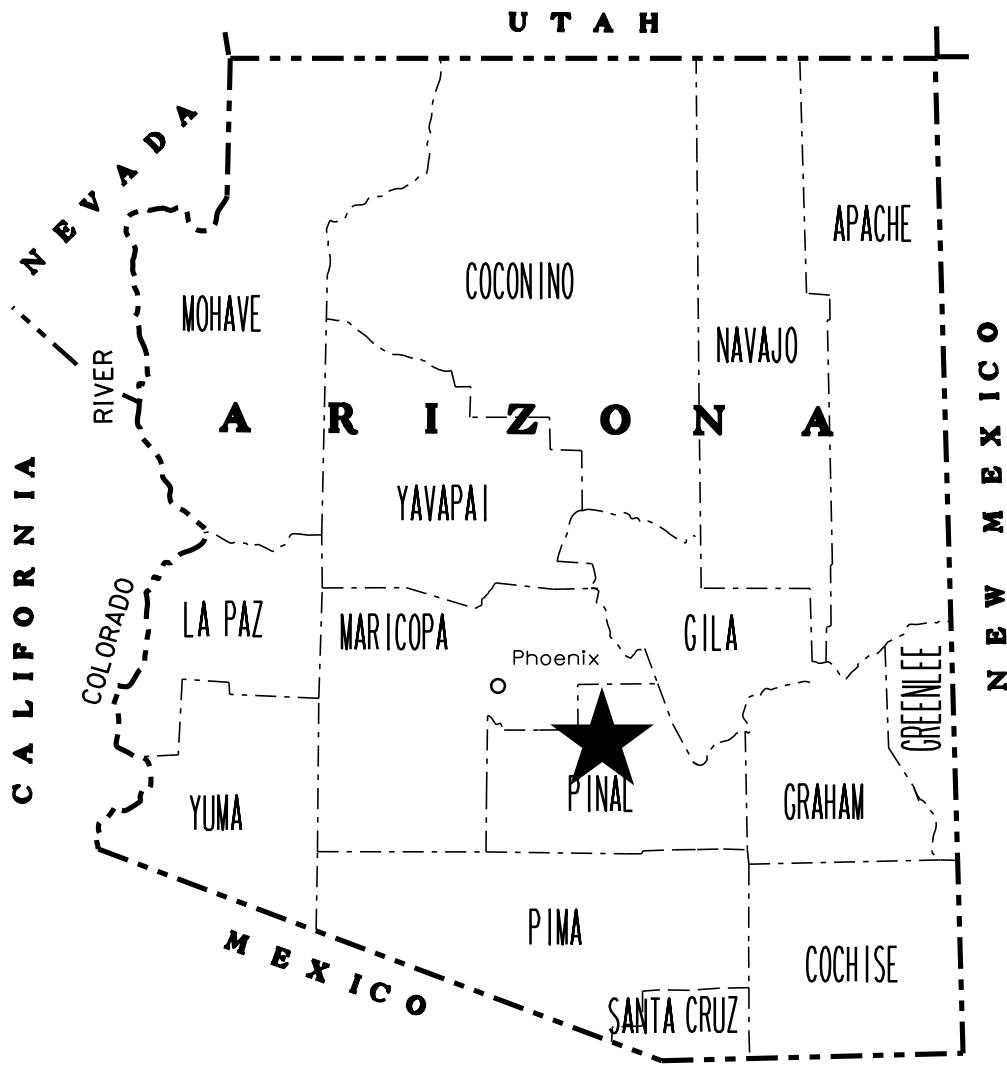

PROJECT PLANS

URBANIZED AREA
SR 287 & SR 79B



CROSS SECTIONS




SR 287 & SR 79B INTERSECTION
PROJECT NO. 0000 PN FLO SZ041 01C
FEDERAL AID NO. FLO-0(201)T

RECORD DRAWING DATA	REC. DWG. DATE	1	OF	22
---------------------	----------------	---	----	----

DATE LOCATION REVISIONS FINISHED PLANS SURVEY NO. DATE LOCATION REVISIONS FINISHED PLANS SURVEY NO.

F.H.W.A. REGION	STATE	PROJECT NO.	SHEET NO.	TOTAL SHEETS	RECORD DRAWING
9	ARIZ.	FLO-0-(20)1T	2	22	

0000 PN FLO

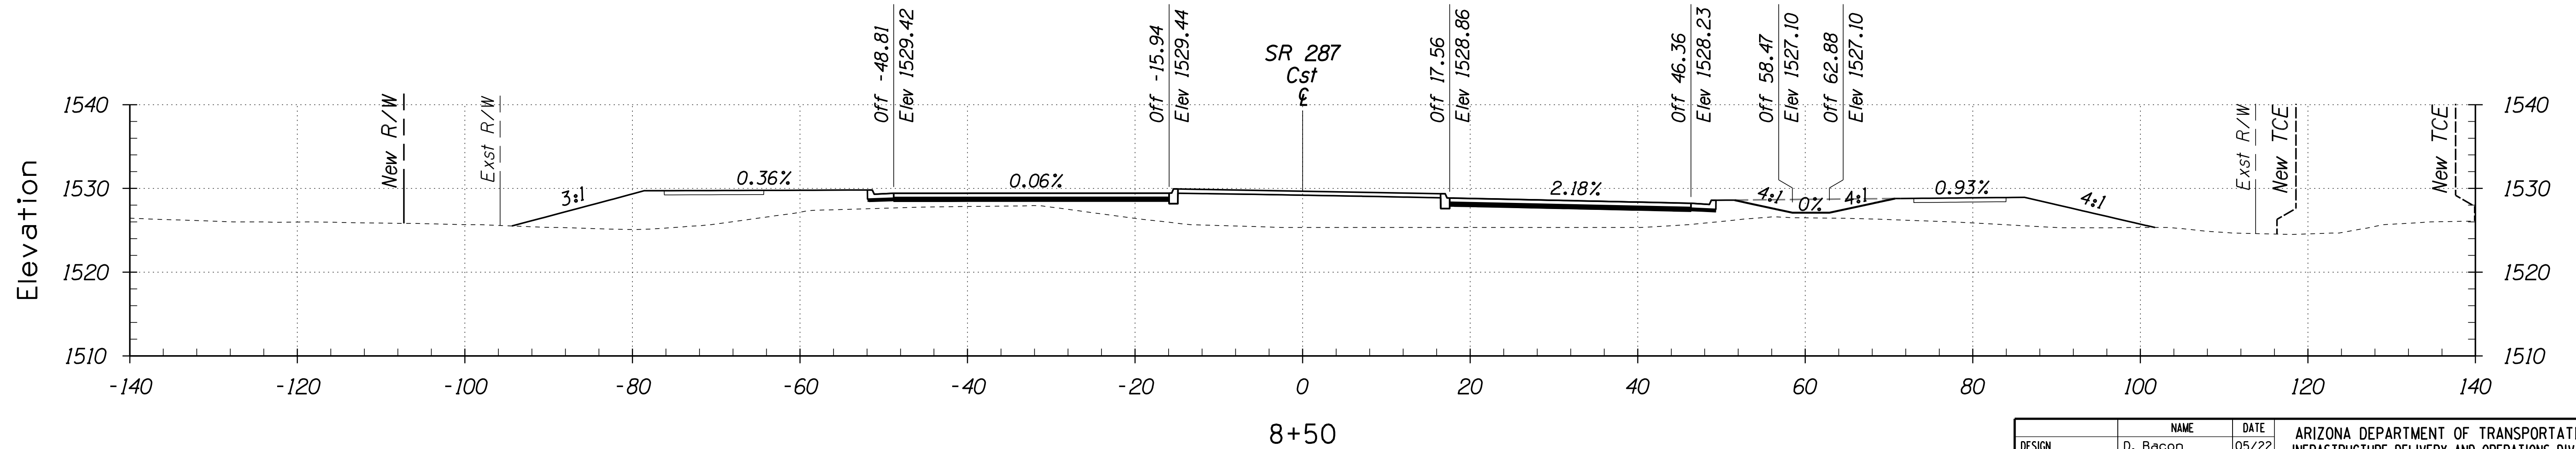
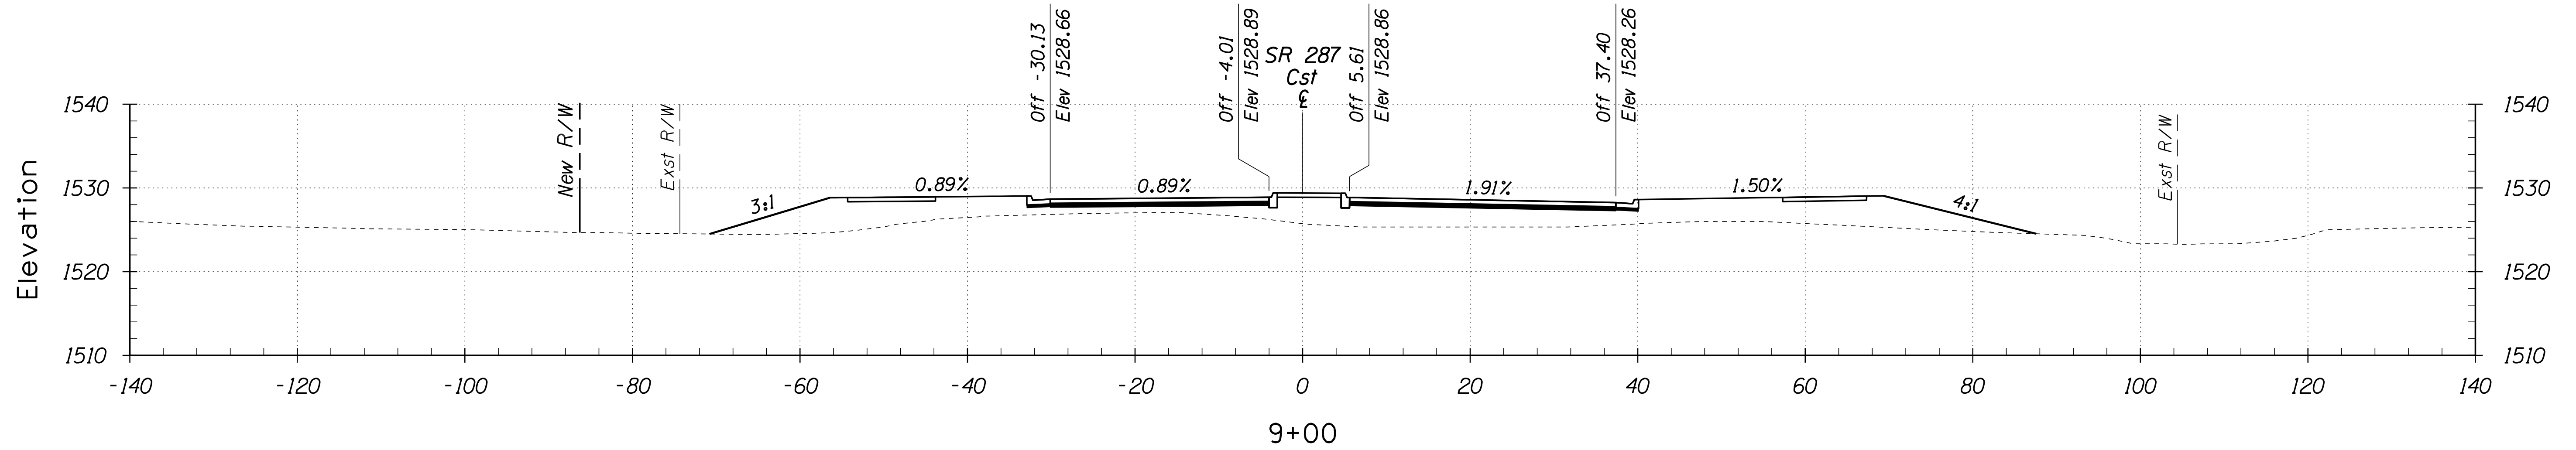
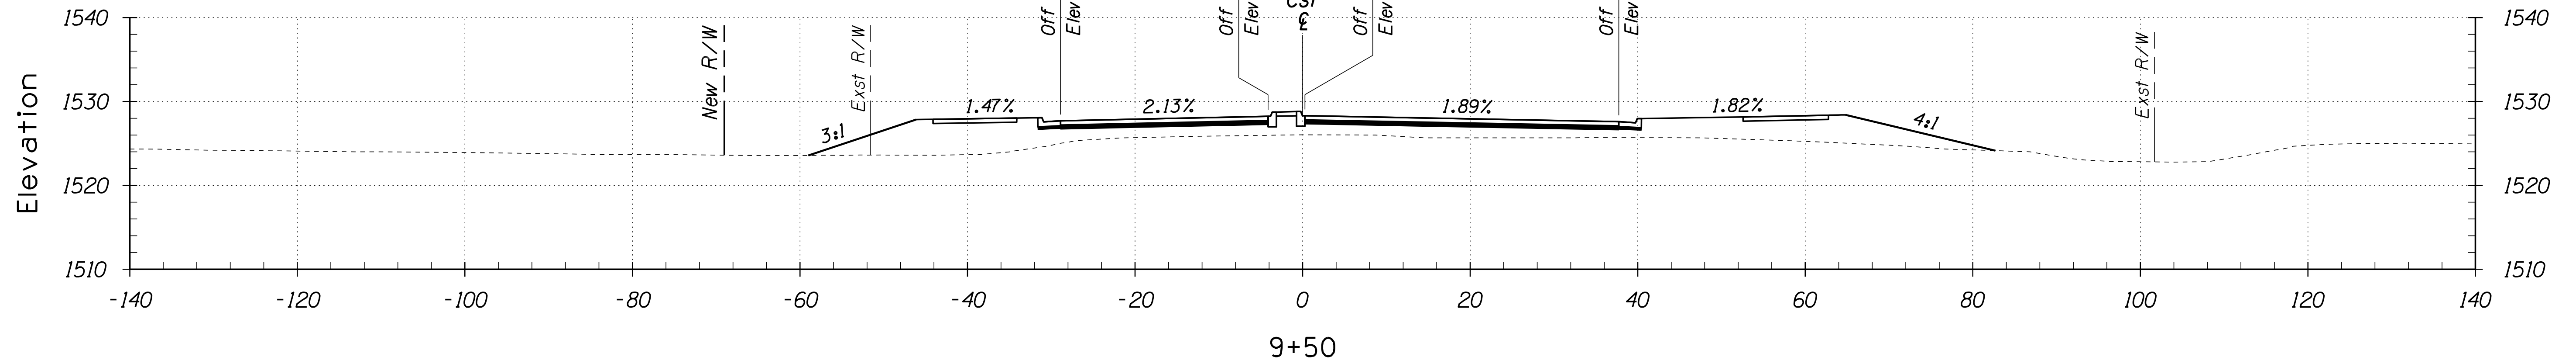


STA 8+50 TO STA 9+50

DESIGN	NAME	DATE	ARIZONA DEPARTMENT OF TRANSPORTATION INFRASTRUCTURE DELIVERY AND OPERATIONS DIVISION PROJECT MANAGEMENT
DRAWN	D. Bacon	05/22	
CHECKED	T. Stafford	05/22	
			CROSS SECTIONS SR 287
ROUTE	LOCATION		
SR 287	SR 287 & SR 79B ROUNDABOUTS		
TRACS NO. SZ041 OIC			FLO-0(20)1T

F.H.W.A. REGION	STATE	PROJECT NO.	SHEET NO.	TOTAL SHEETS	RECORD DRAWING
9	ARIZ.	FLO-0-(20)1T	3	22	

0000 PN FLO

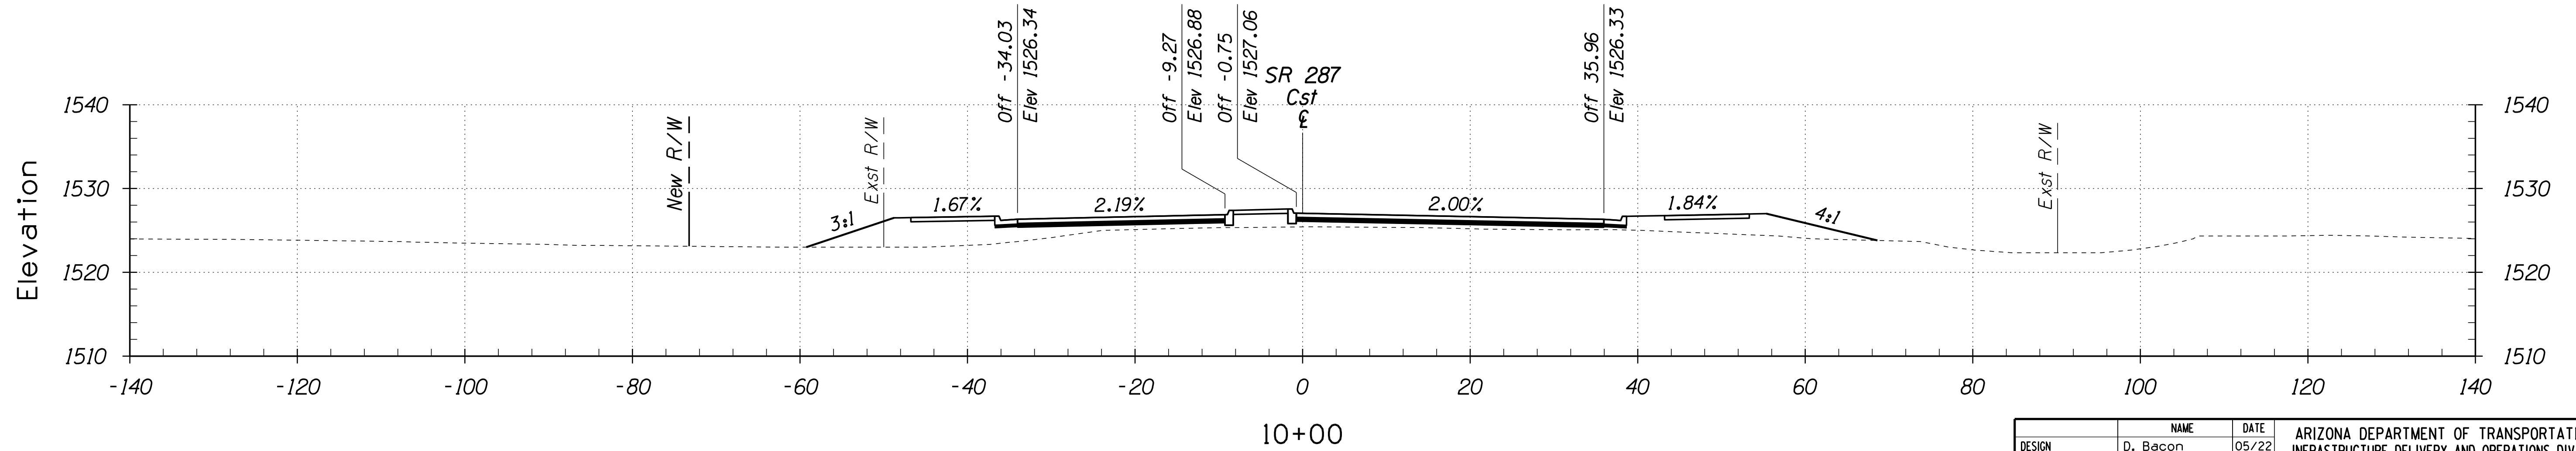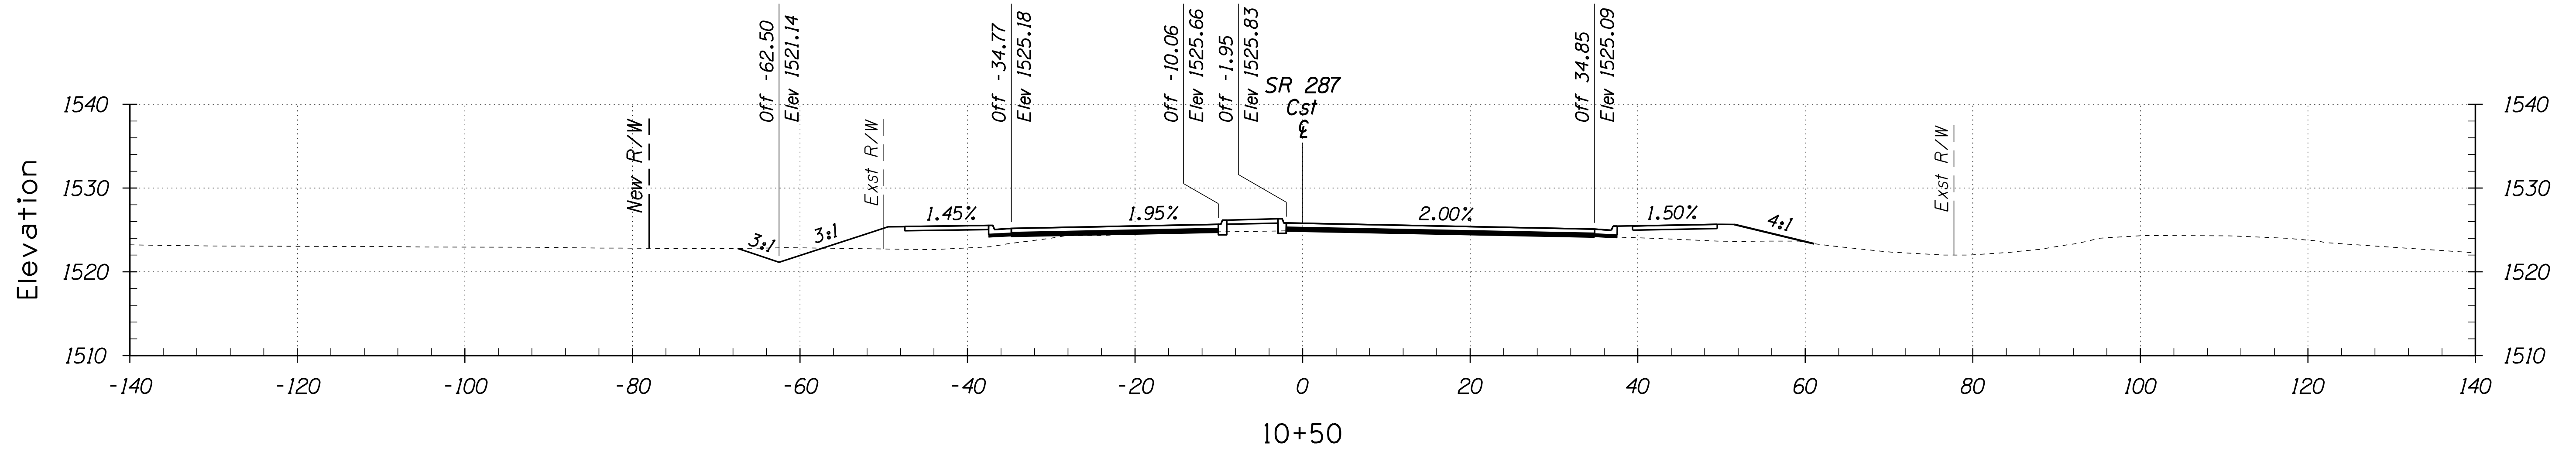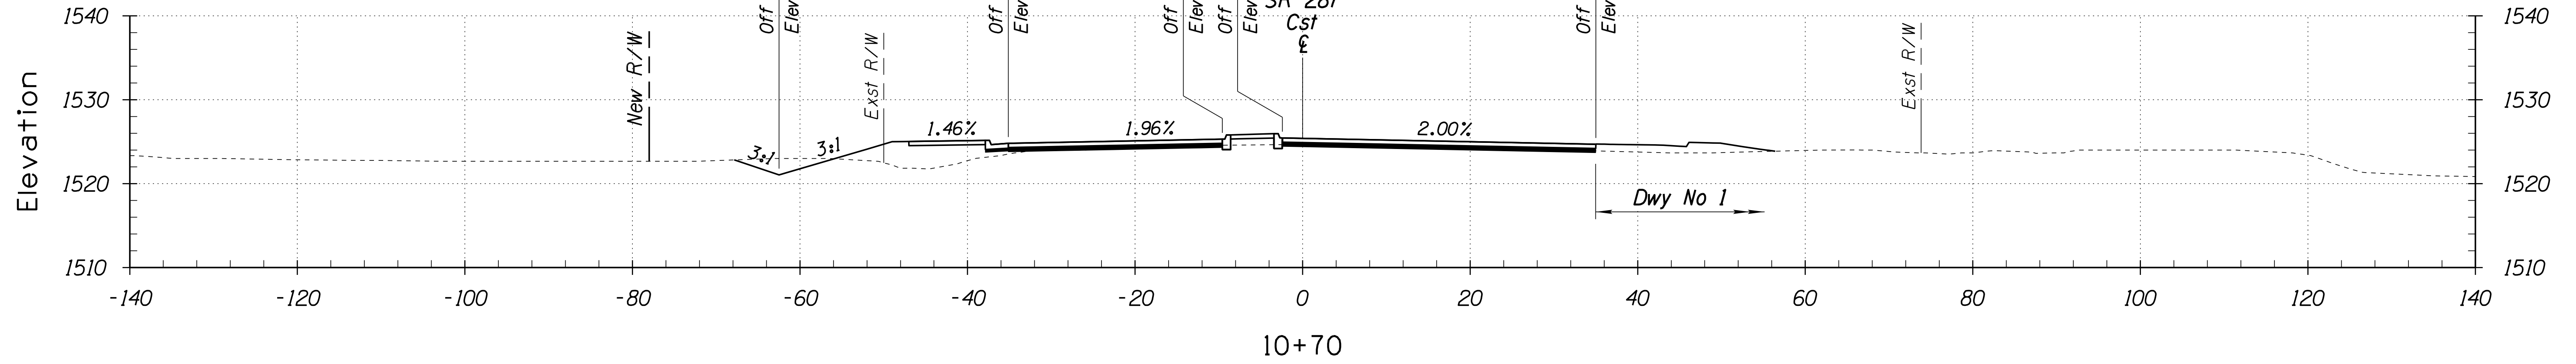




STA 10+00 TO STA 10+70

DESIGN	NAME	DATE	ARIZONA DEPARTMENT OF TRANSPORTATION INFRASTRUCTURE DELIVERY AND OPERATIONS DIVISION PROJECT MANAGEMENT
DRAWN	T. Stafford	05/22	
CHECKED	A. Hathcock	05/22	
Kimley»Horn <small>© 2022 KIMLEY-HORN AND ASSOCIATES, INC.</small>			CROSS SECTIONS SR 287
ROUTE	LOCATION		
SR 287	SR 287 & SR 79B ROUNDABOUTS		
TRACS NO. SZ041 OIC			FLO-0(20)1T

SURVEY NO. FINISHED PLANS LOCATION DATE REVISIONS FINISHED PLANS SURVEY NO. DATE REVISIONS FINISHED PLANS LOCATION DATE

F.H.W.A. REGION	STATE	PROJECT NO.	SHEET NO.	TOTAL SHEETS	RECORD DRAWING
9	ARIZ.	FLO-0-(20)1T	4	22	

0000 PN FLO

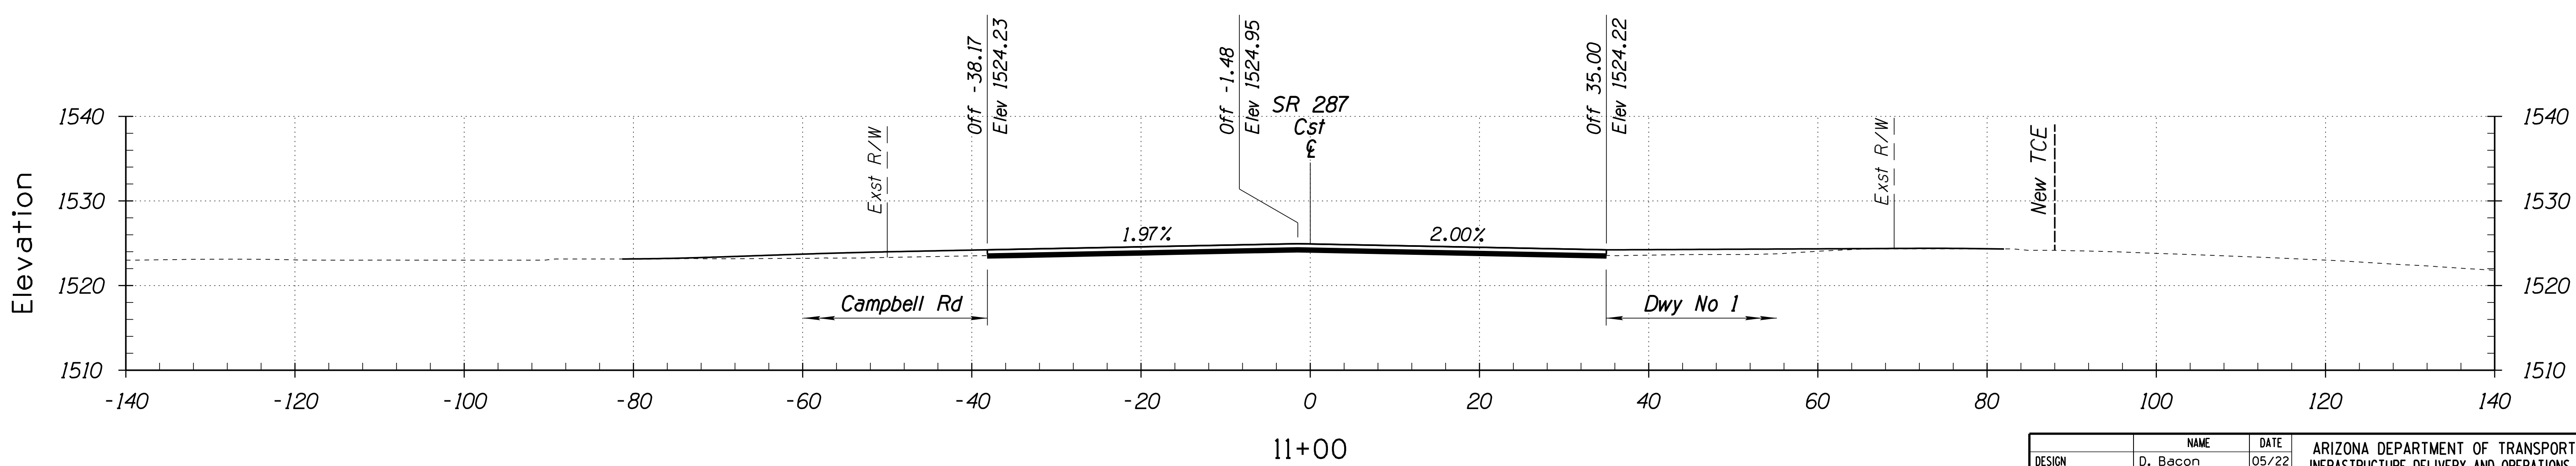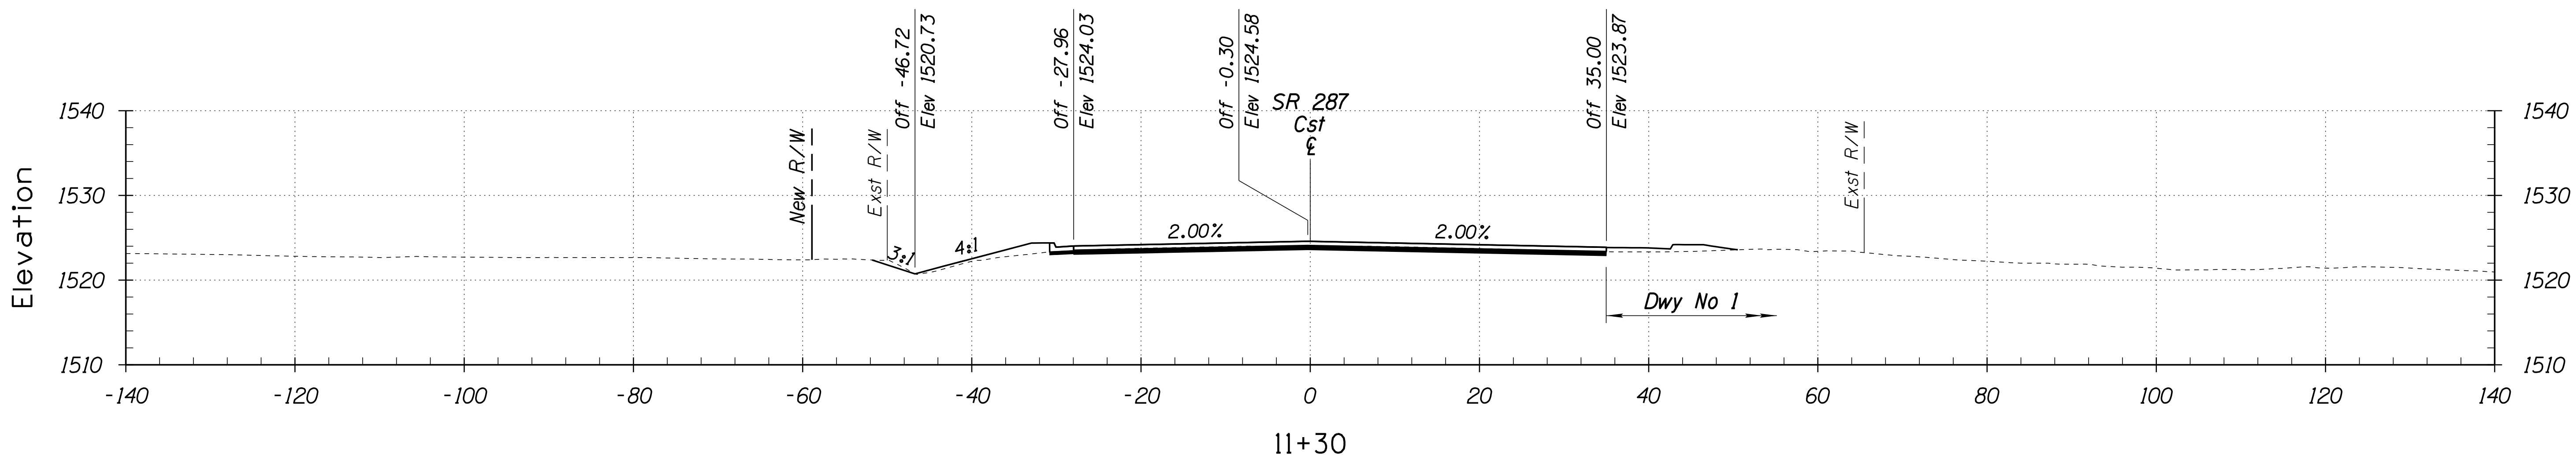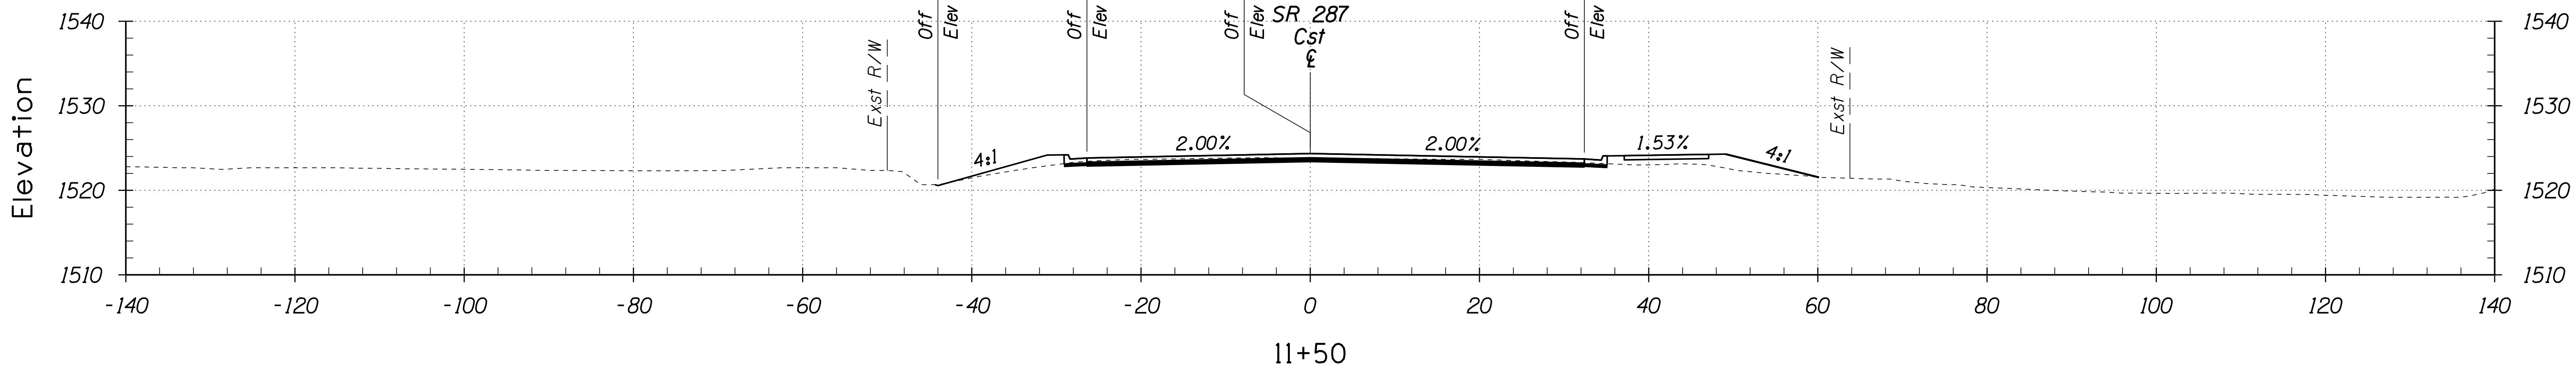




STA 11+00 TO STA 11+50

DESIGN	D. Bacon	DATE	05/22	ARIZONA DEPARTMENT OF TRANSPORTATION INFRASTRUCTURE DELIVERY AND OPERATIONS DIVISION PROJECT MANAGEMENT
DRAWN	T. Stafford	DATE	05/22	
CHECKED	A. Hathcock	DATE	05/22	
Kimley»Horn			CROSS SECTIONS SR 287	
ROUTE			LOCATION	
SR 287			SR 287 & SR 79B ROUNDABOUTS	
TRACS NO. SZ041 01C			FLO-0(20)1T	

SURVEY NO. FINISHED PLANS DATE LOCATION REVISIONS DATE FINISHED PLANS SURVEY NO. DATE REVISIONS DATE

F.H.W.A. REGION	STATE	PROJECT NO.	SHEET NO.	TOTAL SHEETS	RECORD DRAWING
9	ARIZ.	FLO-0-(20)1T	5	22	

0000 PN FLO

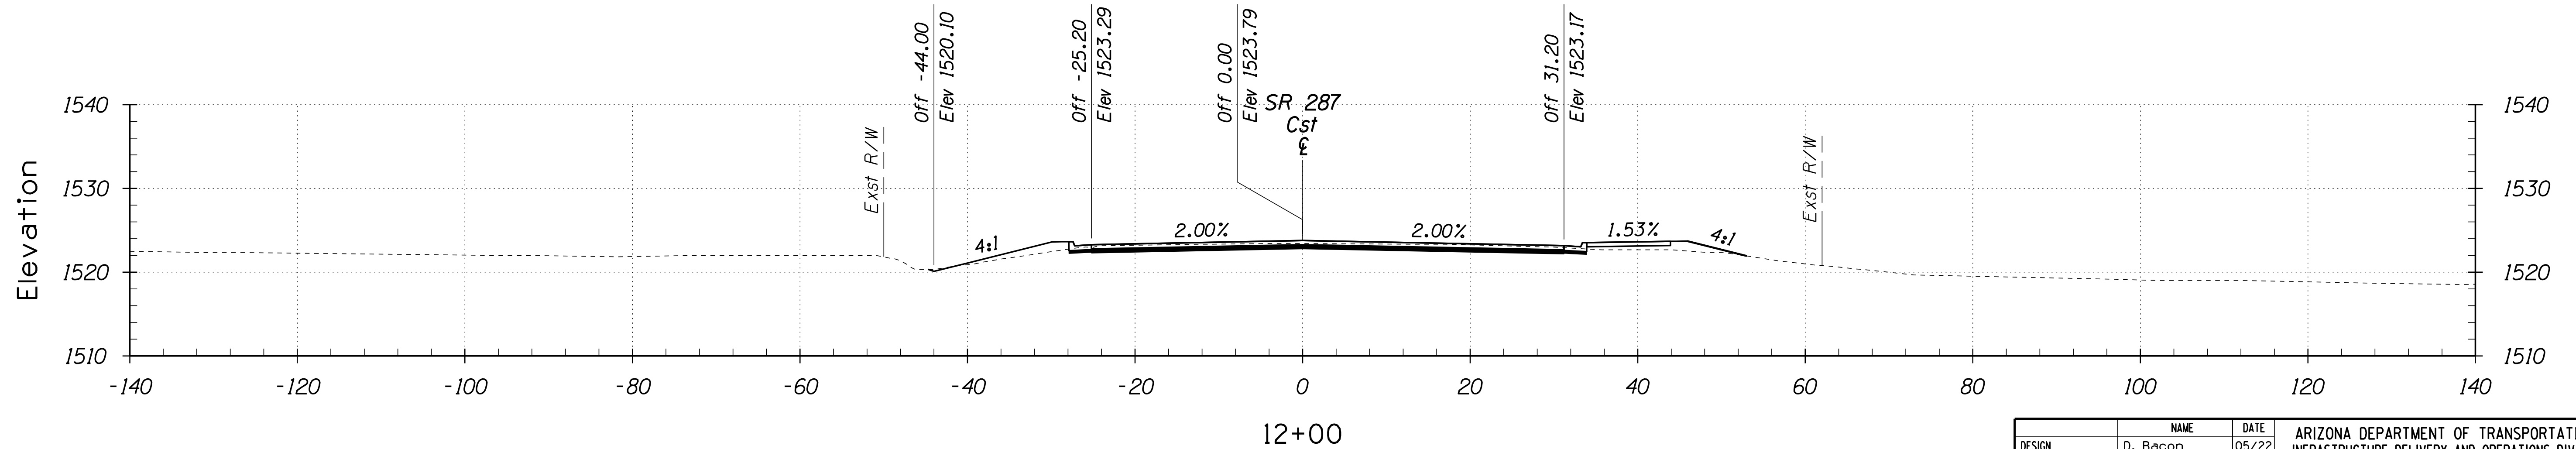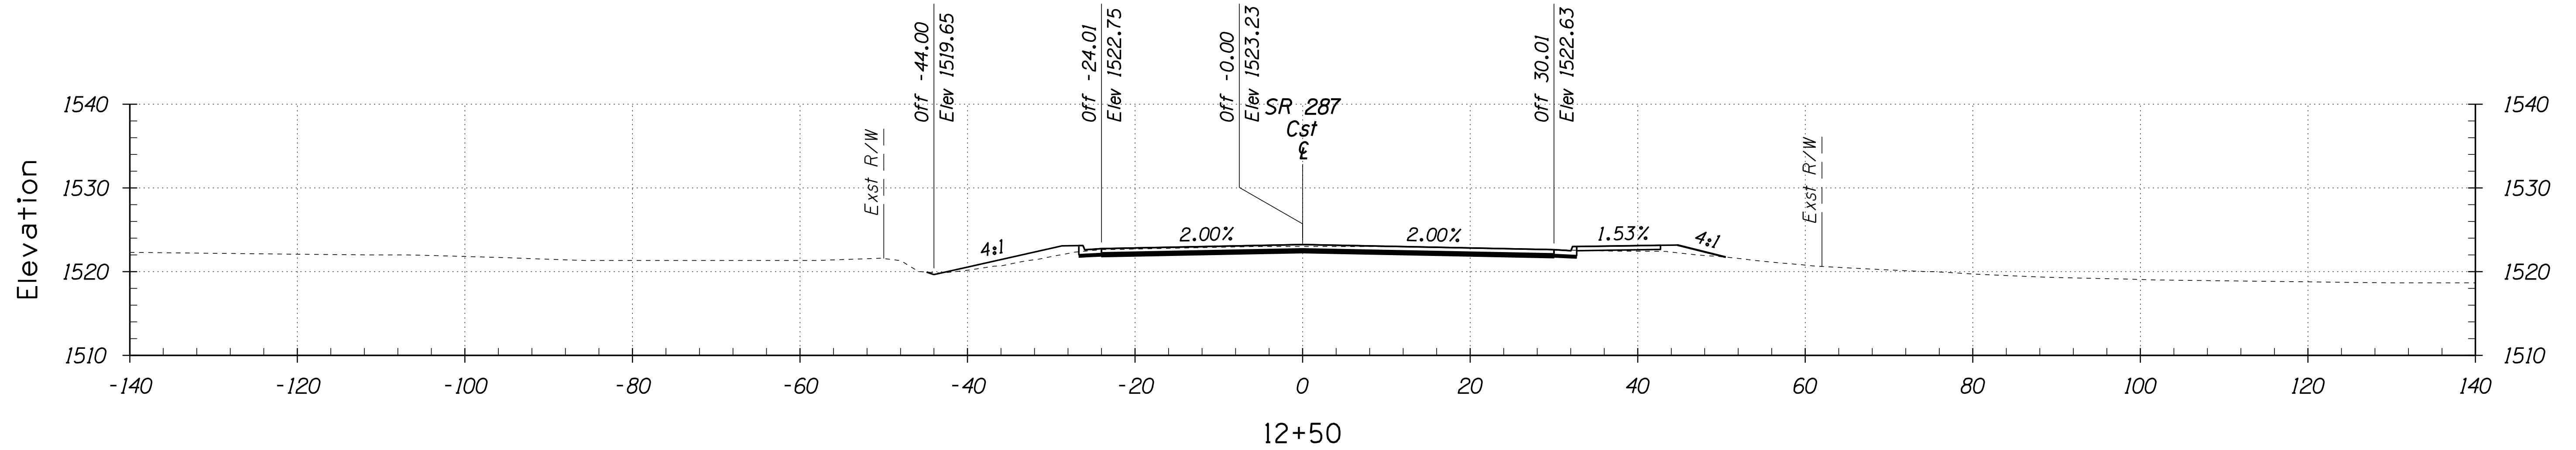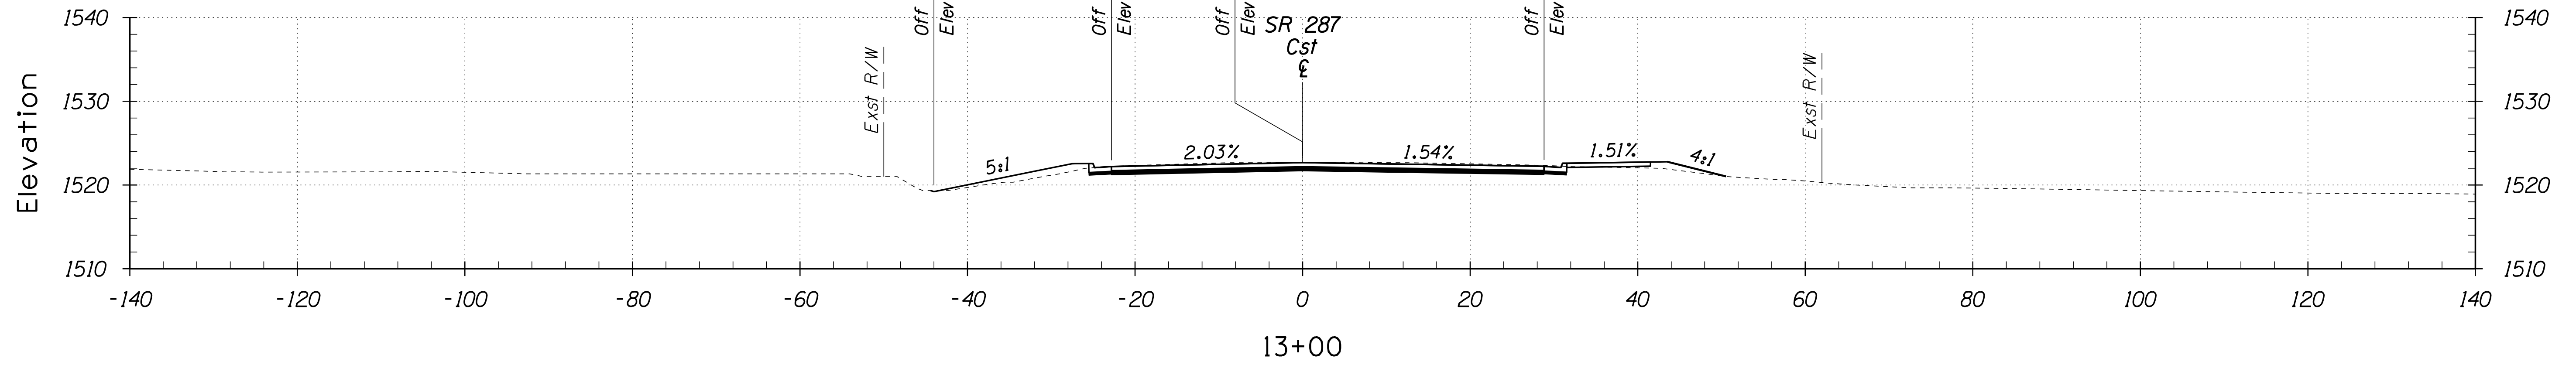


STA 12+00 TO STA 13+00

DESIGN	D. Bacon	DATE	05/22	ARIZONA DEPARTMENT OF TRANSPORTATION INFRASTRUCTURE DELIVERY AND OPERATIONS DIVISION PROJECT MANAGEMENT
DRAWN	T. Stafford	DATE	05/22	
CHECKED	A. Hathcock	DATE	05/22	
Kimley»Horn			CROSS SECTIONS SR 287	
ROUTE			LOCATION	
SR 287			SR 287 & SR 79B ROUNDABOUTS	
TRACS NO. SZ041 OIC			FLO-0(20)1T	

F.H.W.A. REGION	STATE	PROJECT NO.	SHEET NO.	TOTAL SHEETS	RECORD DRAWING
9	ARIZ.	FLO-0-(201)T	6	22	

0000 PN FLO

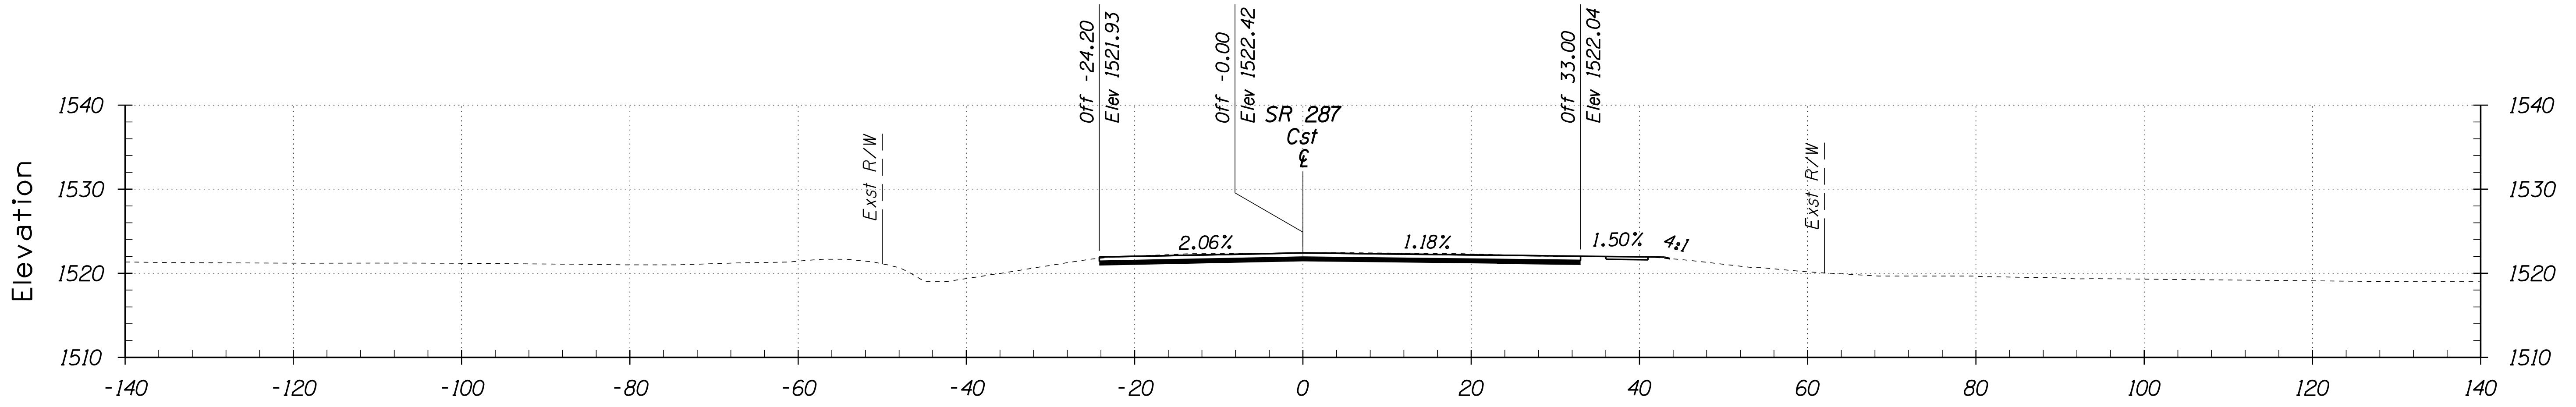

13+22




STA 13+22 TO STA 13+22

DESIGN	D. Bacon	DATE	05/22	ARIZONA DEPARTMENT OF TRANSPORTATION INFRASTRUCTURE DELIVERY AND OPERATIONS DIVISION PROJECT MANAGEMENT
DRAWN	T. Stafford	DATE	05/22	
CHECKED	A. Hathcock	DATE	05/22	
Kimley»Horn			CROSS SECTIONS SR 287	
ROUTE			LOCATION	
SR 287			SR 287 & SR 79B ROUNDABOUTS	
TRACS NO. SZ041 OIC			FLO-0(201)T	

SURVEY NO. FINISHED PLANS REVISIONS LOCATION DATE SURVEY NO. FINISHED PLANS REVISIONS LOCATION DATE

F.H.W.A. REGION	STATE	PROJECT NO.	SHEET NO.	TOTAL SHEETS	RECORD DRAWING
9	ARIZ.	FLO-0-(20)1T	7	22	

0000 PN FLO

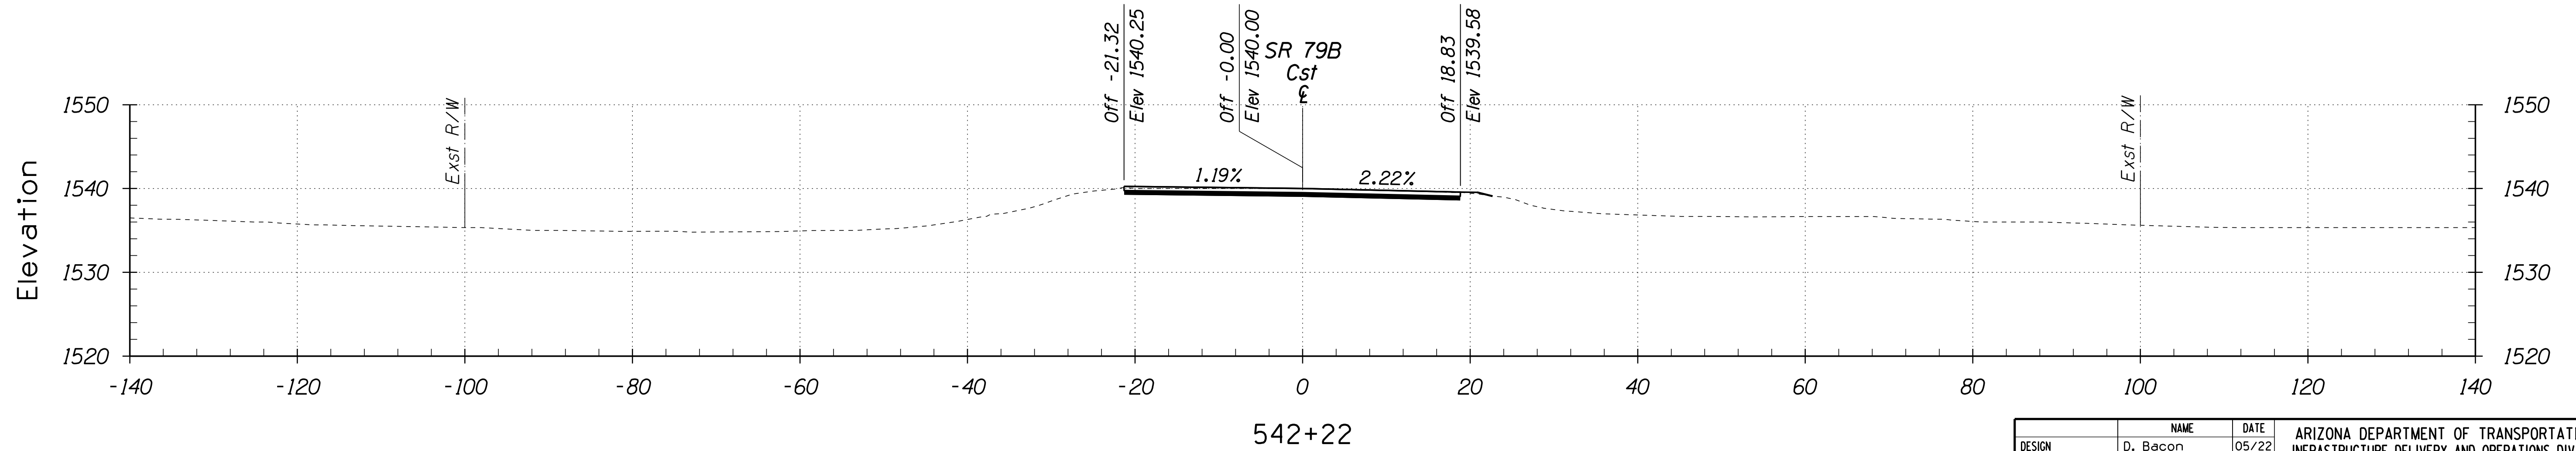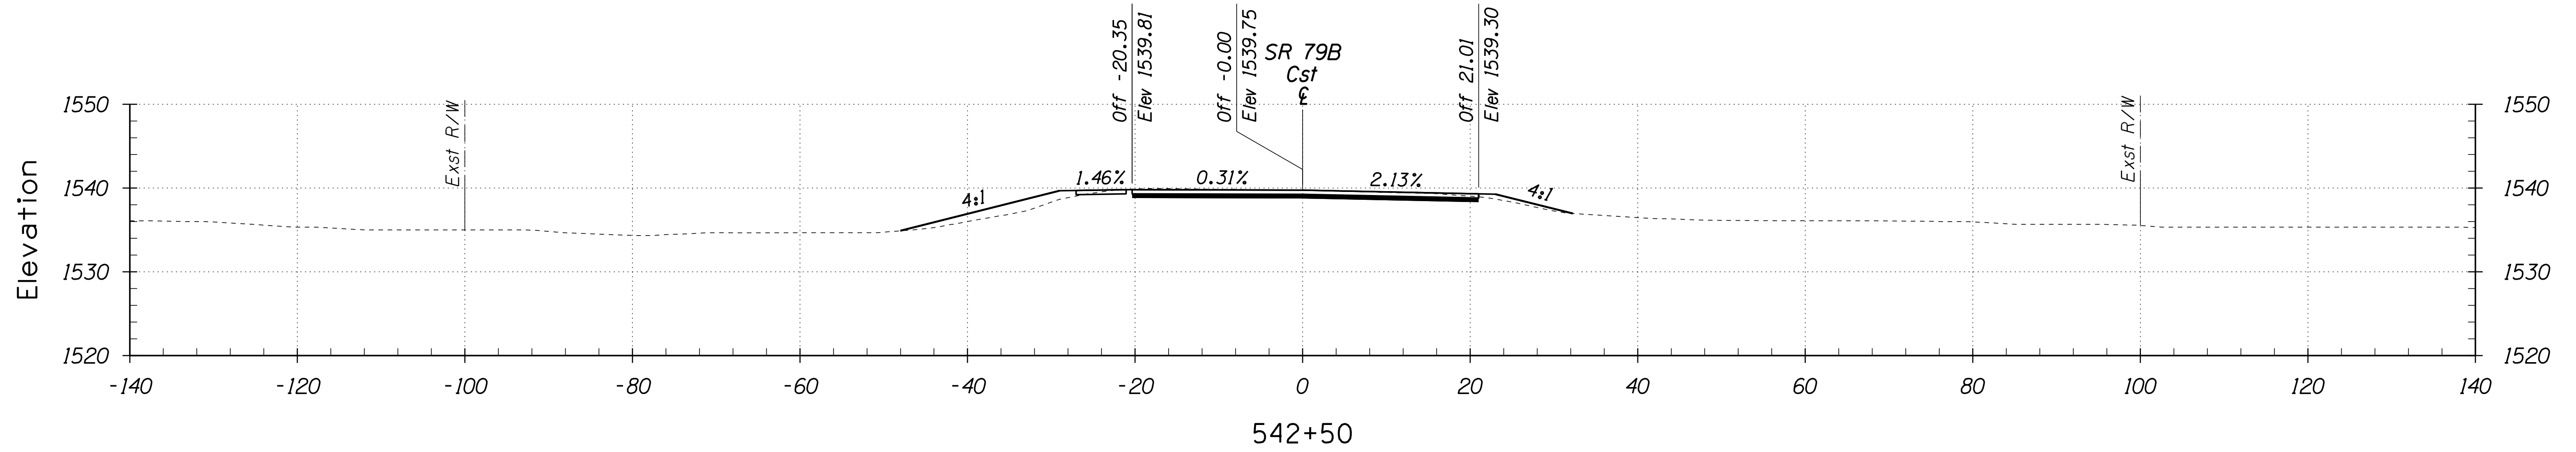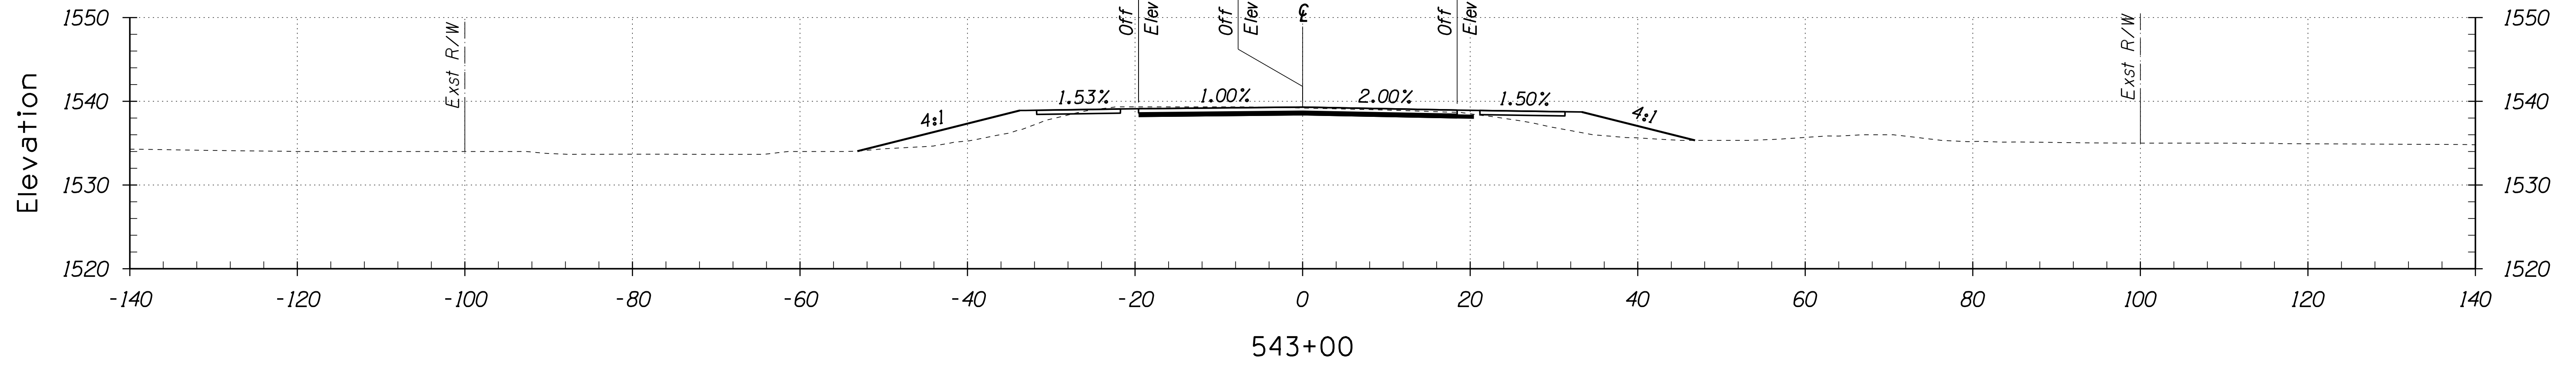




STA 542+22 TO STA 543+00

DESIGN	D. Bacon	DATE	05/22	ARIZONA DEPARTMENT OF TRANSPORTATION INFRASTRUCTURE DELIVERY AND OPERATIONS DIVISION PROJECT MANAGEMENT
DRAWN	T. Stafford	DATE	05/22	
CHECKED	A. Hathcock	DATE	05/22	
Kimley»Horn			CROSS SECTIONS SR 79B	
ROUTE			LOCATION	
SR 287			SR 287 & SR 79B ROUNDABOUTS	
TRACS NO. SZ041 01C			FLO-0(20)1T	

SURVEY NO. FINISHED PLANS REVISIONS LOCATION DATE
 FINISHED PLANS REVISIONS LOCATION DATE
 FINISHED PLANS REVISIONS LOCATION DATE

F.H.W.A. REGION	STATE	PROJECT NO.	SHEET NO.	TOTAL SHEETS	RECORD DRAWING
9	ARIZ	FLO-0-(20)1T	8	22	

0000 PN FLO

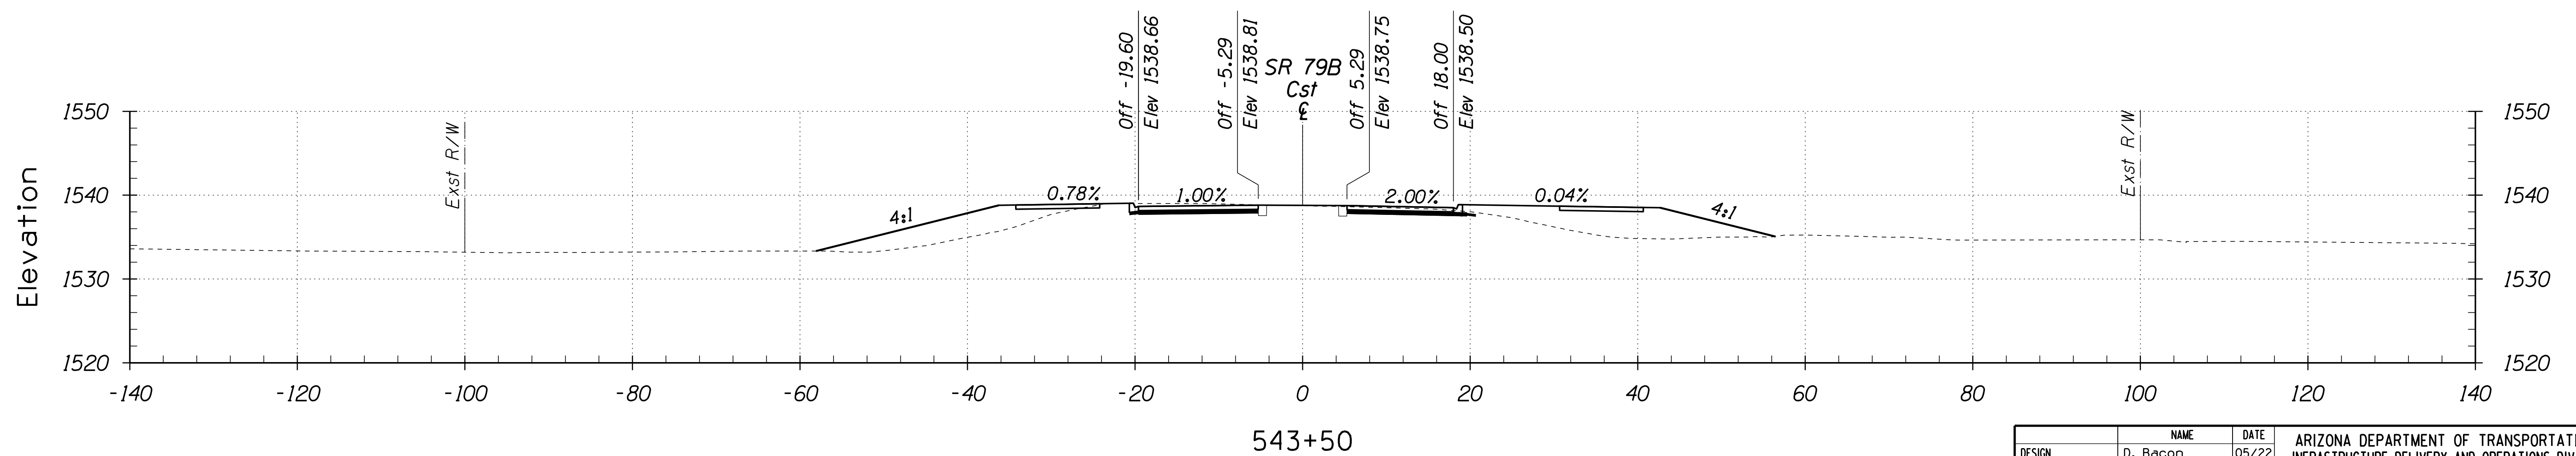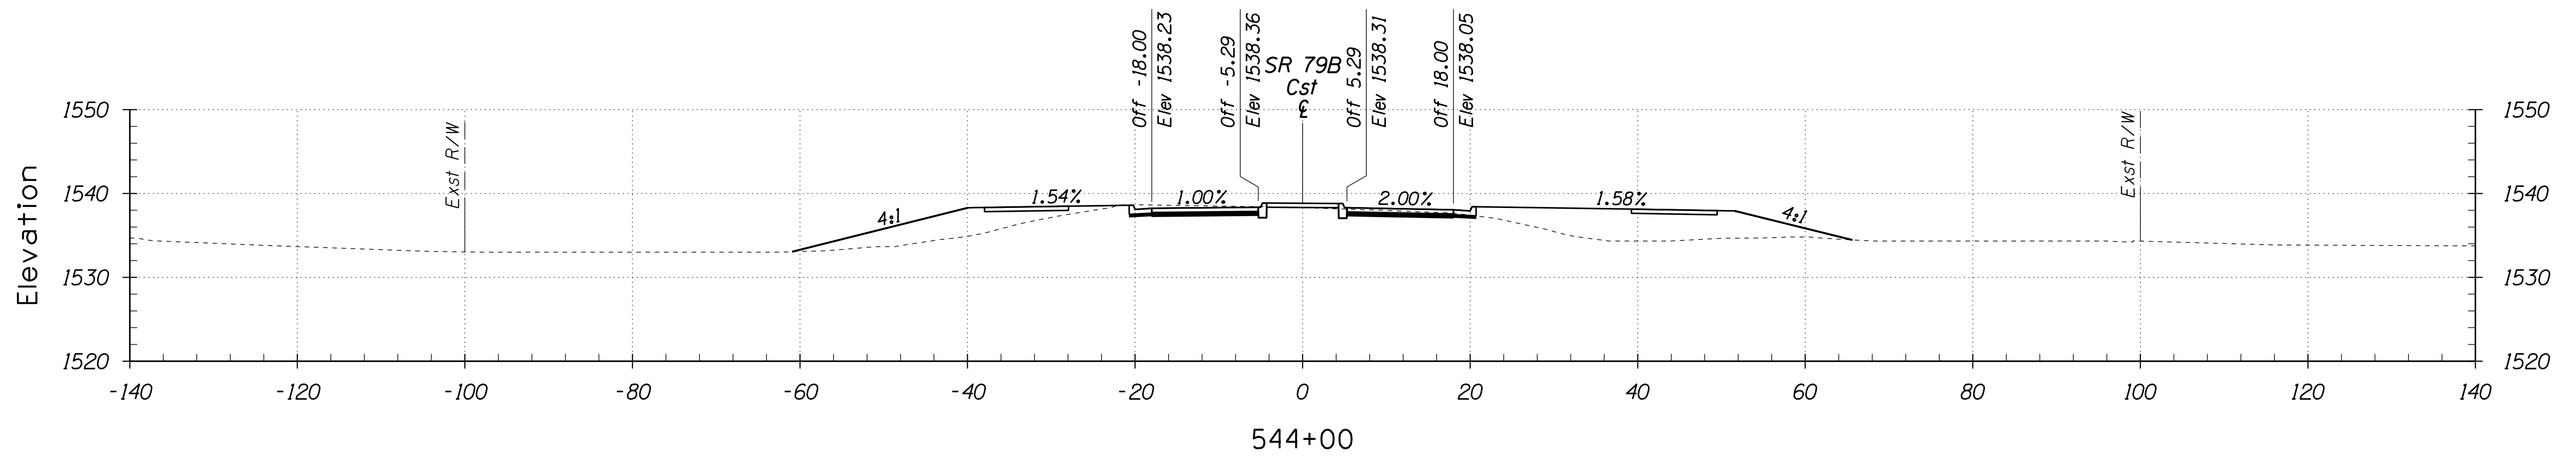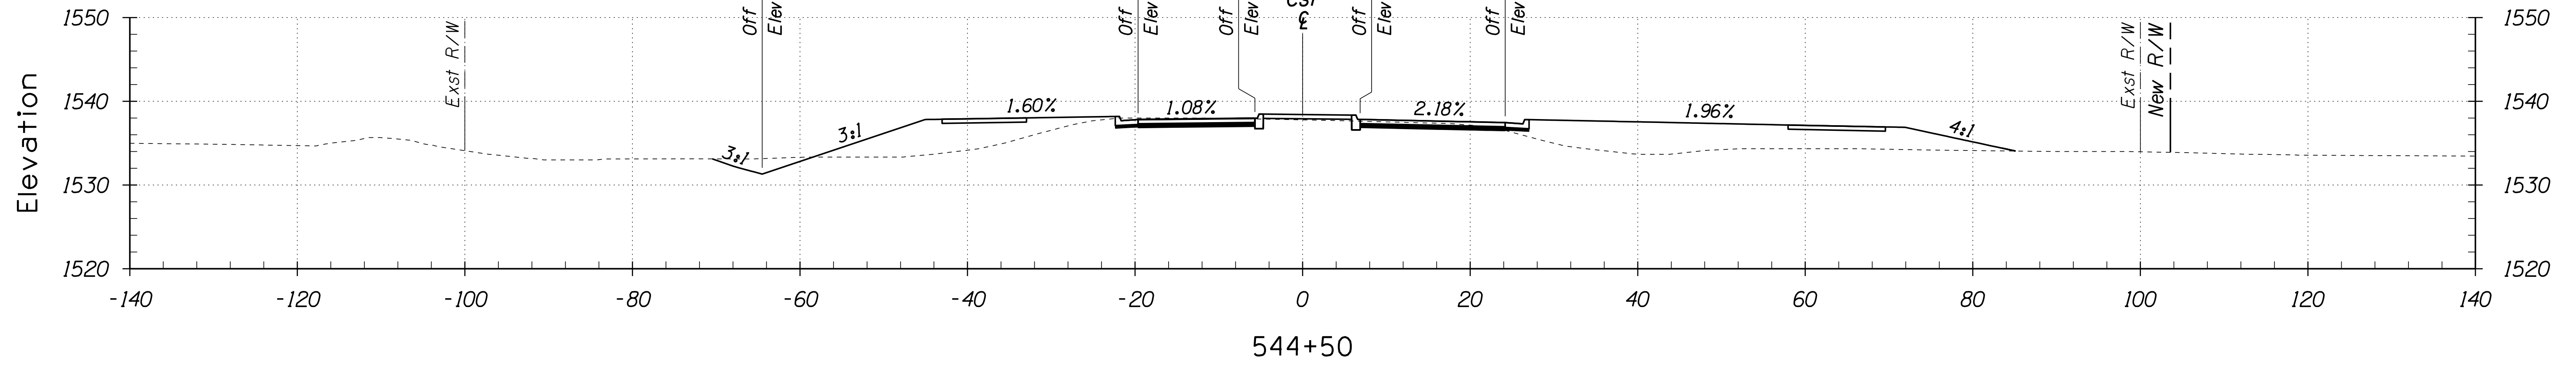


STA 543+50 TO STA 544+50

DESIGN	D. Bacon	DATE	05/22	ARIZONA DEPARTMENT OF TRANSPORTATION INFRASTRUCTURE DELIVERY AND OPERATIONS DIVISION PROJECT MANAGEMENT
DRAWN	T. Stafford	DATE	05/22	
CHECKED	A. Hathcock	DATE	05/22	
Kimley»Horn			CROSS SECTIONS SR 79B	
<small>© 2022 KIMLEY-HORN AND ASSOCIATES, INC.</small>				
ROUTE	LOCATION			
SR 287	SR 287 & SR 79B ROUNDABOUTS			
TRACS NO. SZ041 OIC			FLO-0(20)1T	

SURVEY NO. FINISHED PLANS REVISIONS LOCATION DATE SURVEY NO. FINISHED PLANS REVISIONS LOCATION DATE SURVEY NO. FINISHED PLANS REVISIONS LOCATION DATE

F.H.W.A. REGION	STATE	PROJECT NO.	SHEET NO.	TOTAL SHEETS	RECORD DRAWING
9	ARIZ.	FLO-0-(201)T	9	22	

0000 PN FLO

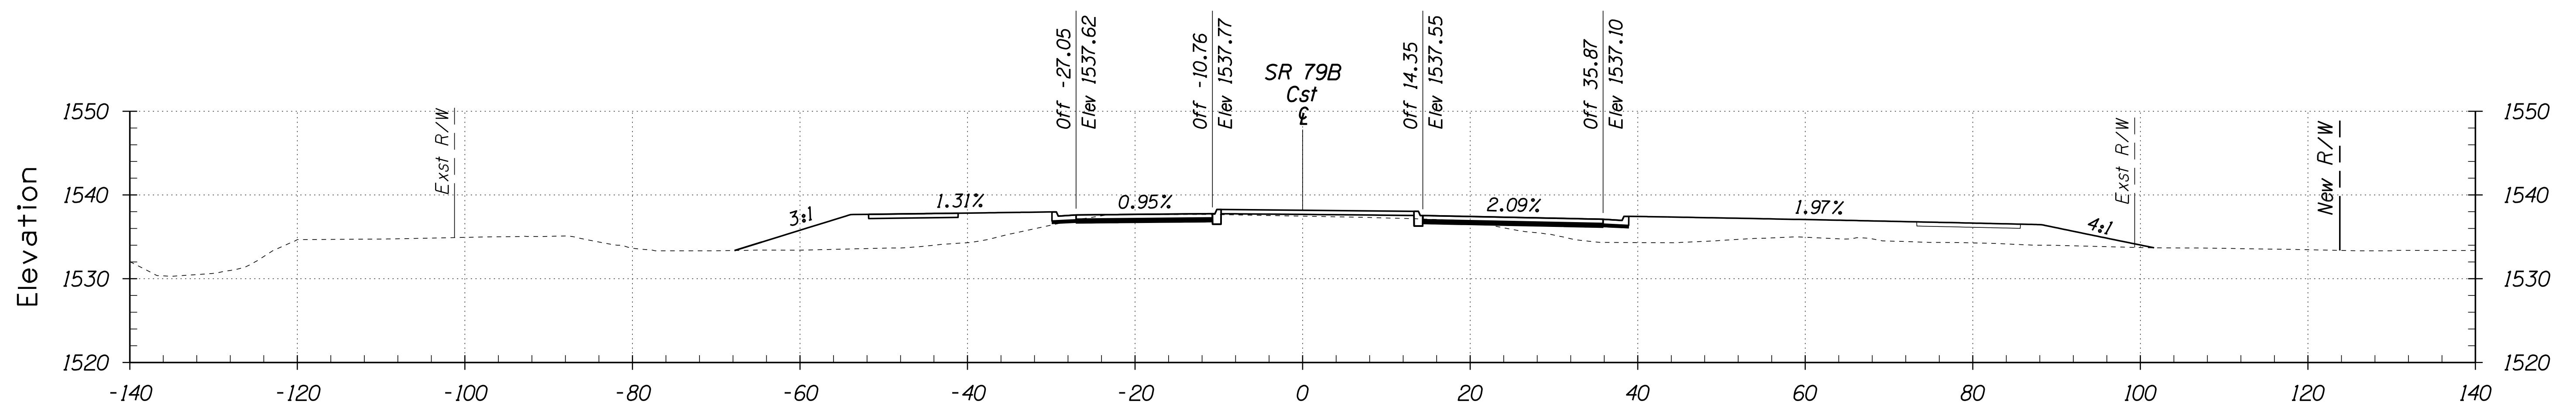




STA 544+80 TO STA 544+80

DESIGN	D. Bacon	05/22	ARIZONA DEPARTMENT OF TRANSPORTATION INFRASTRUCTURE DELIVERY AND OPERATIONS DIVISION PROJECT MANAGEMENT
DRAWN	T. Stafford	05/22	
CHECKED	A. Hathcock	05/22	
Kimley»Horn <small>© 2022 KIMLEY-HORN AND ASSOCIATES, INC.</small>			CROSS SECTIONS SR 79B
ROUTE	SR 287 & SR 79B ROUNDABOUTS		
TRACS NO.	SZ041 OIC		FLO-0(201)T

SURVEY NO. FINISHED PLANS REVISIONS LOCATION DATE SURVEY NO. FINISHED PLANS REVISIONS LOCATION DATE SURVEY NO. FINISHED PLANS REVISIONS LOCATION DATE

F.H.W.A. REGION	STATE	PROJECT NO.	SHEET NO.	TOTAL SHEETS	RECORD DRAWING
9	ARIZ.	FLO-0-(20)T	10	22	

0000 PN FLO

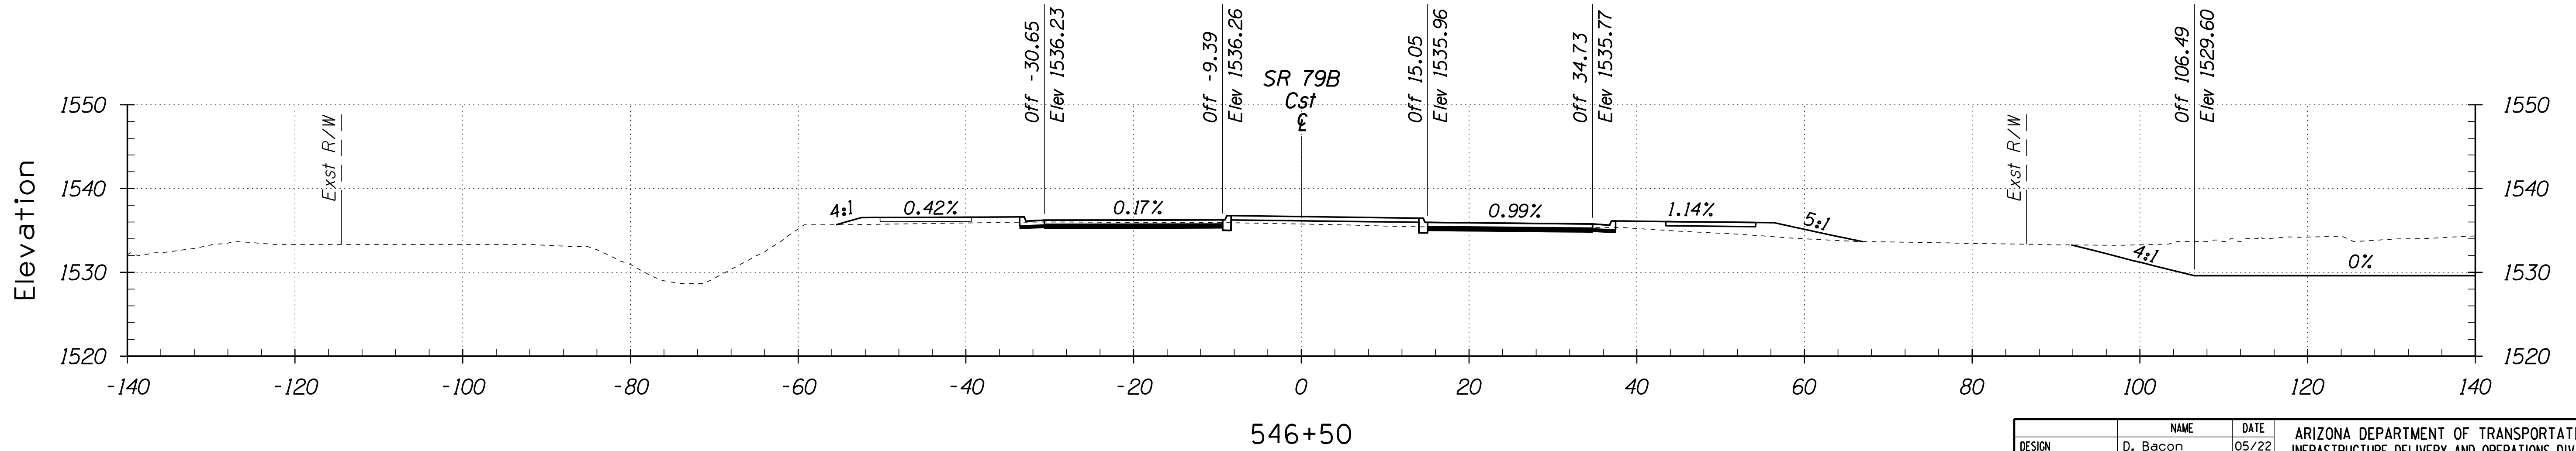
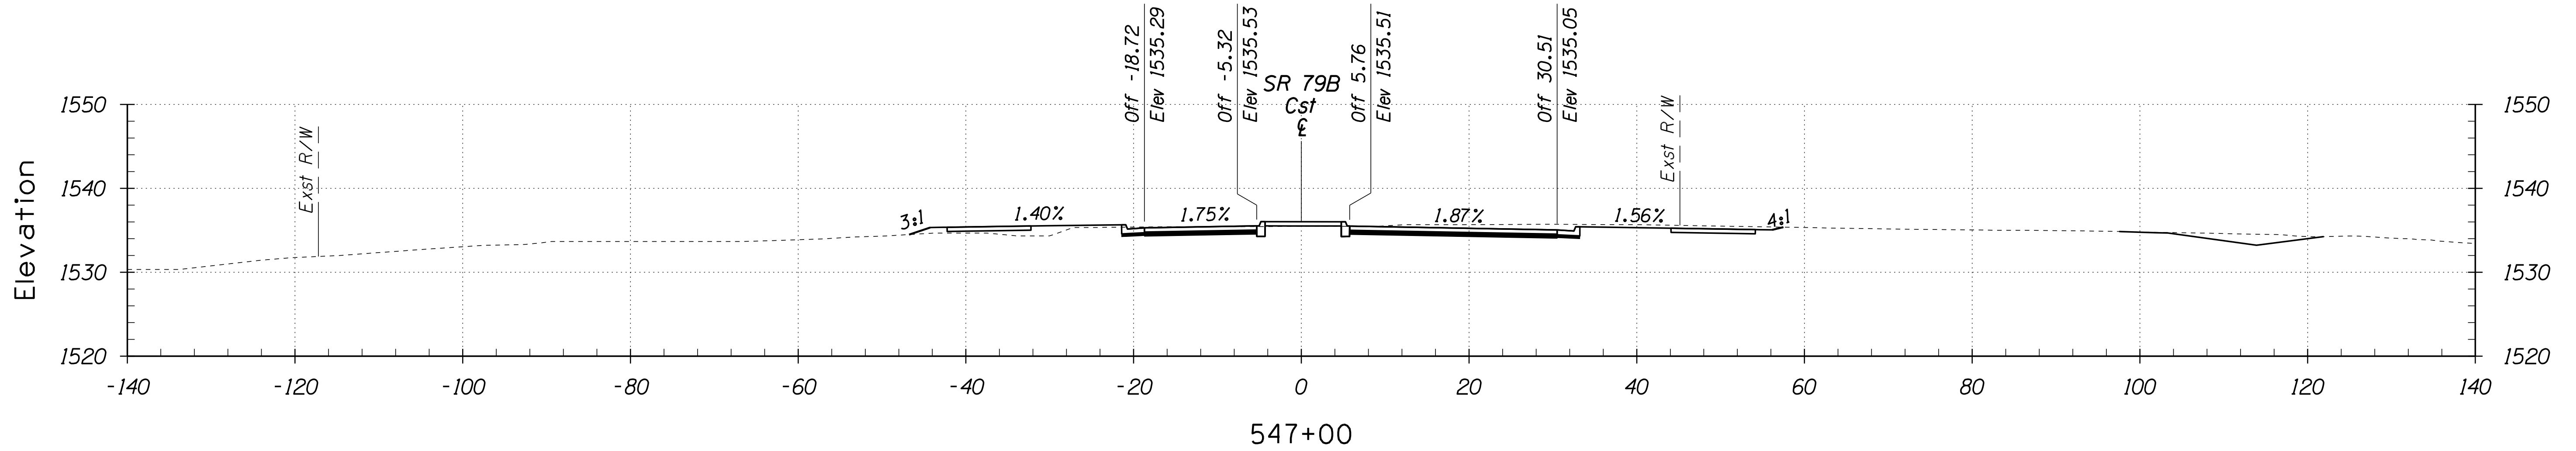
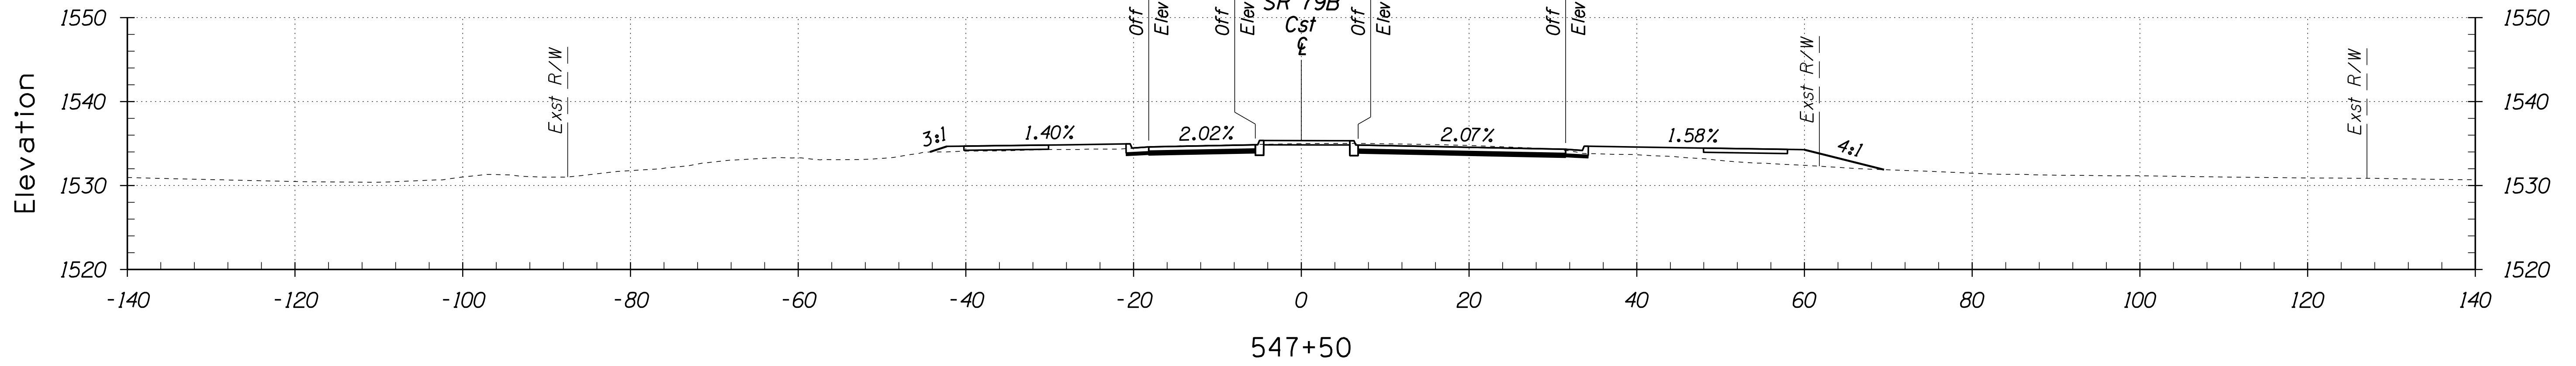


STA 546+50 TO STA 547+50

DESIGN	D. Bacon	DATE	05/22	ARIZONA DEPARTMENT OF TRANSPORTATION INFRASTRUCTURE DELIVERY AND OPERATIONS DIVISION PROJECT MANAGEMENT	
DRAWN	T. Stafford	DATE	05/22		
CHECKED	A. Hathcock	DATE	05/22		
Kimley»Horn			CROSS SECTIONS SR 79B		
ROUTE	SR 287	LOCATION	SR 287 & SR 79B ROUNDABOUTS		
TRACS NO.	SZ041 OIC		FLO-0(20)T		

F.H.W.A. REGION	STATE	PROJECT NO.	SHEET NO.	TOTAL SHEETS	RECORD DRAWING
9	ARIZ.	FLO-0-(20)1T	11	22	

0000 PN FLO

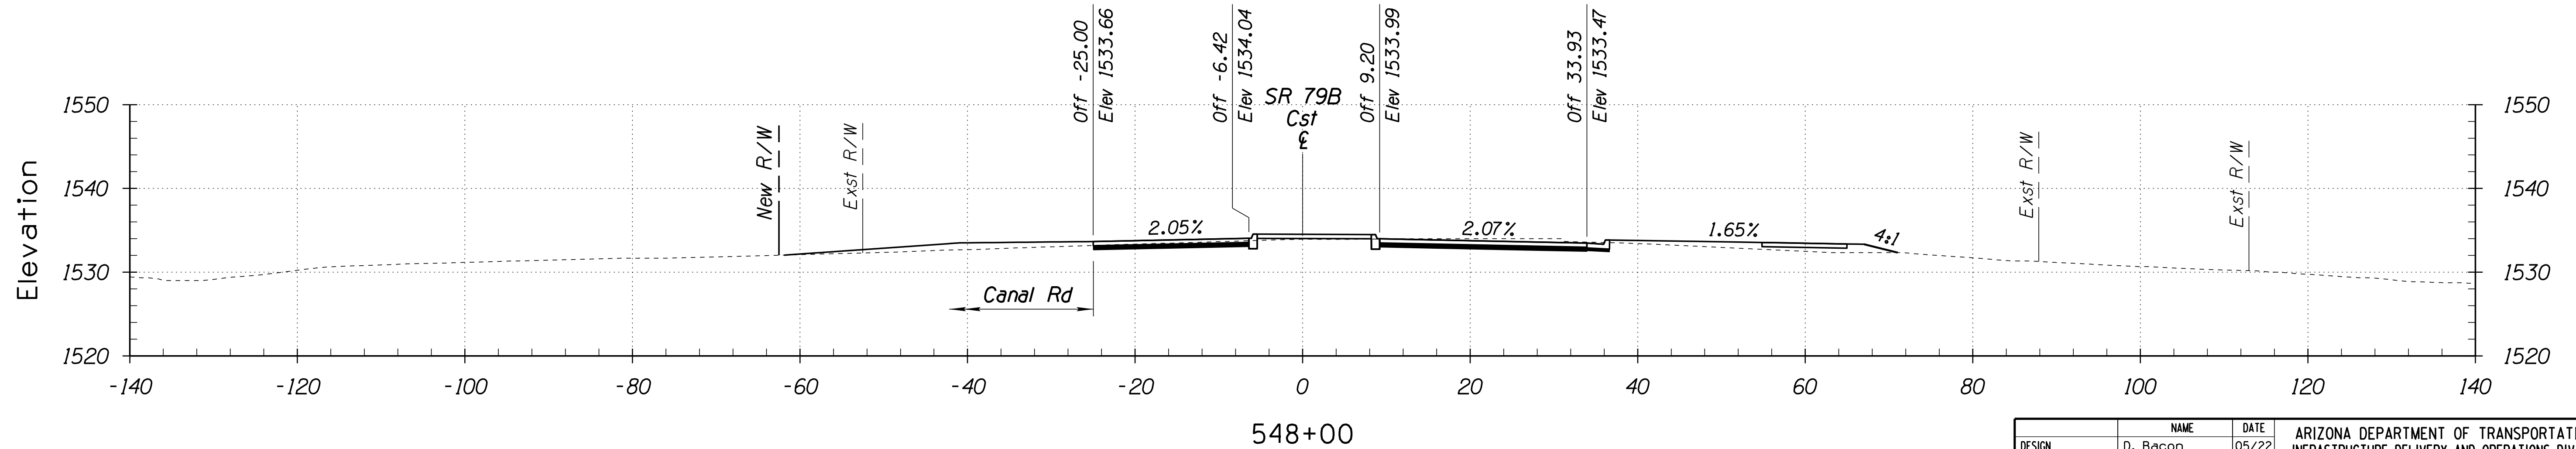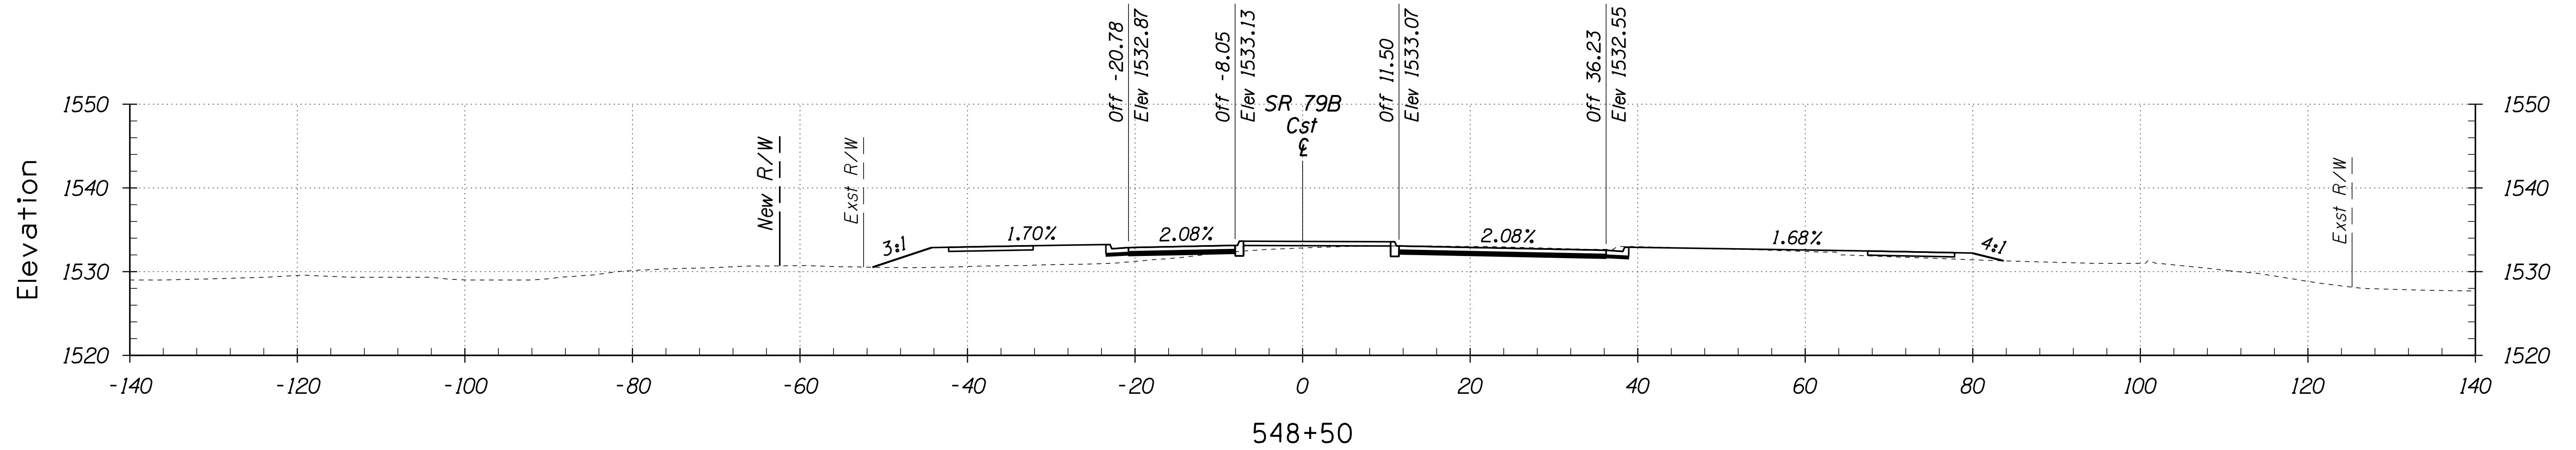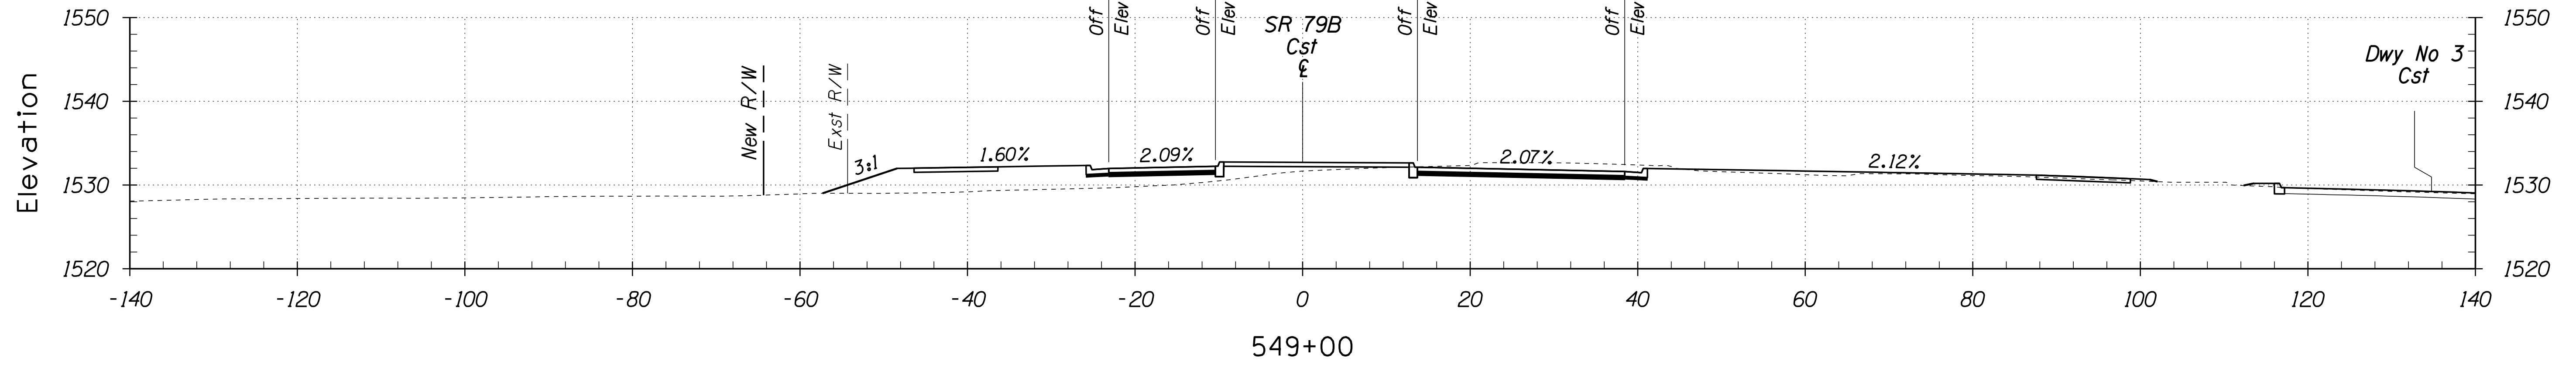

STA 548+00 TO STA 549+00


DESIGN	NAME	DATE	ARIZONA DEPARTMENT OF TRANSPORTATION INFRASTRUCTURE DELIVERY AND OPERATIONS DIVISION PROJECT MANAGEMENT
DRAWN	T. Stafford	05/22	
CHECKED	A. Hathcock	05/22	

Kimley»Horn
© 2022 KIMLEY-HORN AND ASSOCIATES, INC.


CROSS SECTIONS SR 79B	
ROUTE	LOCATION
SR 287	SR 287 & SR 79B ROUNDABOUTS
TRACS NO. SZ041 01C	FLO-0(20)1T

F.H.W.A. REGION	STATE	PROJECT NO.	SHEET NO.	TOTAL SHEETS	RECORD DRAWING
9	ARIZ.	FLO-0-(20)1T	12	22	

0000 PN FLO

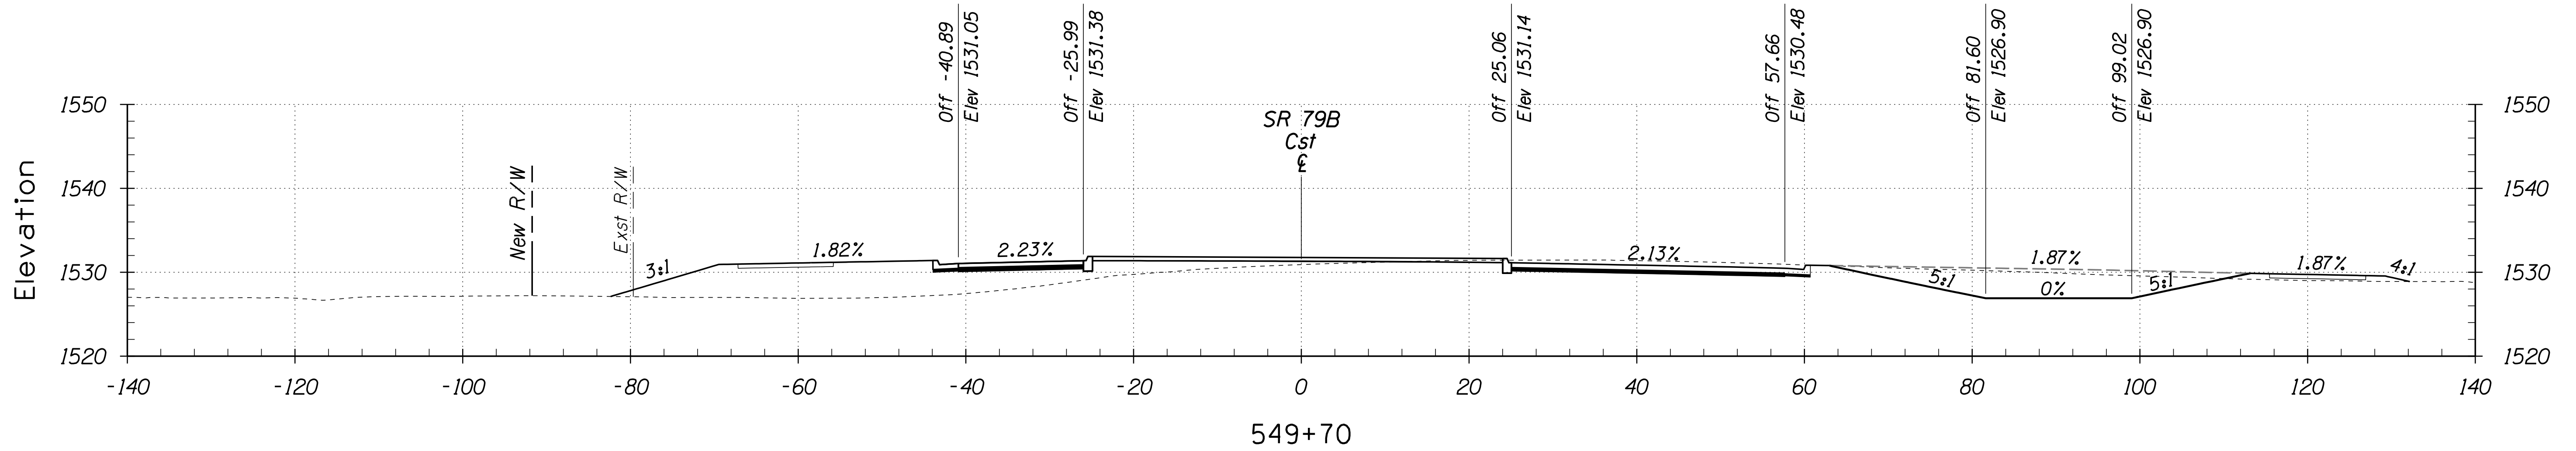

549+70

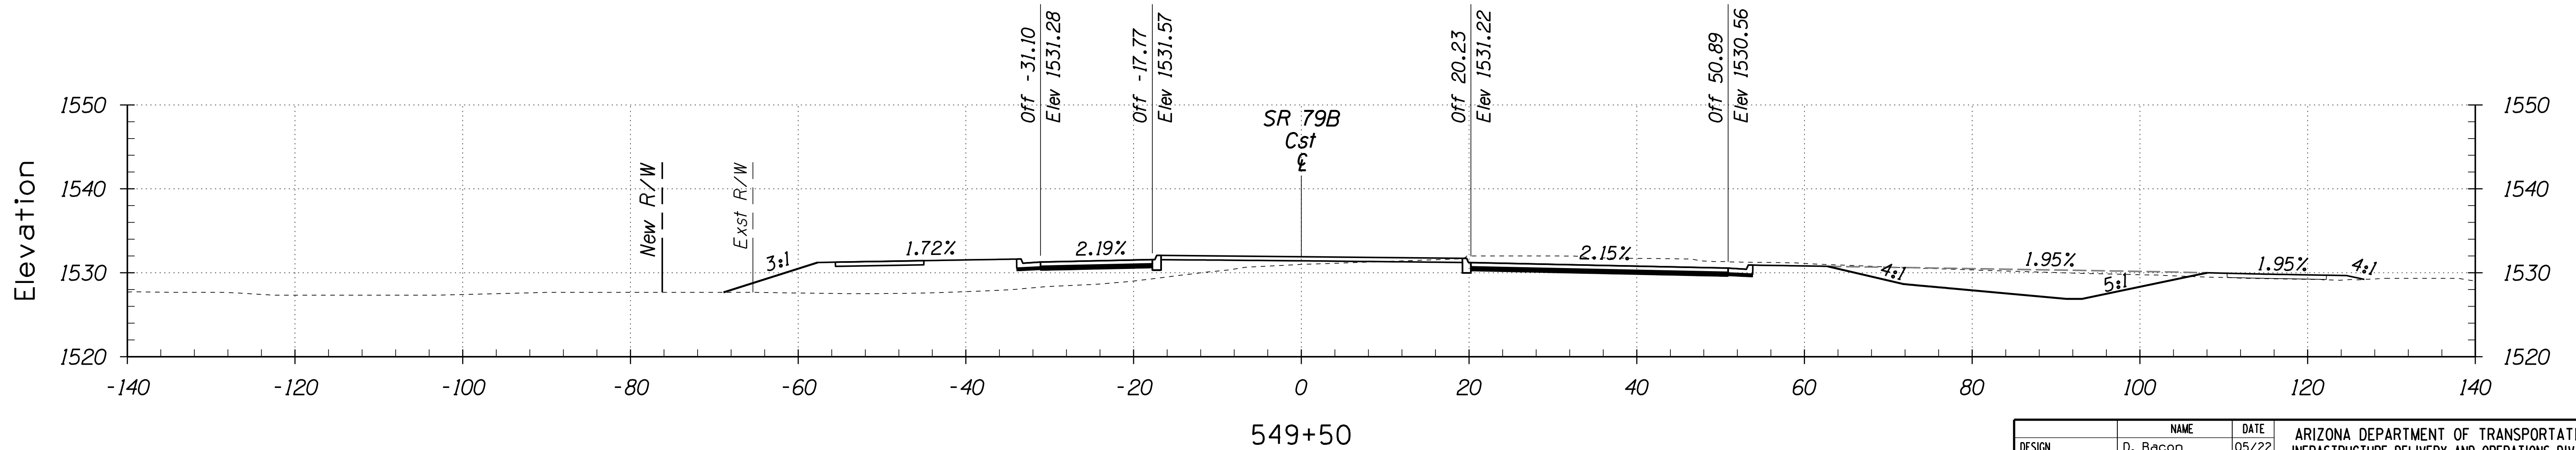

549+50




STA 549+50 TO STA 549+70

DESIGN	D. Bacon	DATE	05/22	ARIZONA DEPARTMENT OF TRANSPORTATION INFRASTRUCTURE DELIVERY AND OPERATIONS DIVISION PROJECT MANAGEMENT
DRAWN	T. Stafford	DATE	05/22	
CHECKED	A. Hathcock	DATE	05/22	
Kimley»Horn			CROSS SECTIONS SR 79B	
© 2022 KIMLEY-HORN AND ASSOCIATES, INC.				
ROUTE	SR 287	LOCATION	SR 287 & SR 79B ROUNDABOUTS	
TRACS NO.	SZ041 OIC		FLO-0(20)1T	

SURVEY NO. FINISHED PLANS REVISIONS LOCATION DATE

F.H.W.A. REGION	STATE	PROJECT NO.	SHEET NO.	TOTAL SHEETS	RECORD DRAWING
9	ARIZ.	FLO-0-(20)1T	13	22	

0000 PN FLO

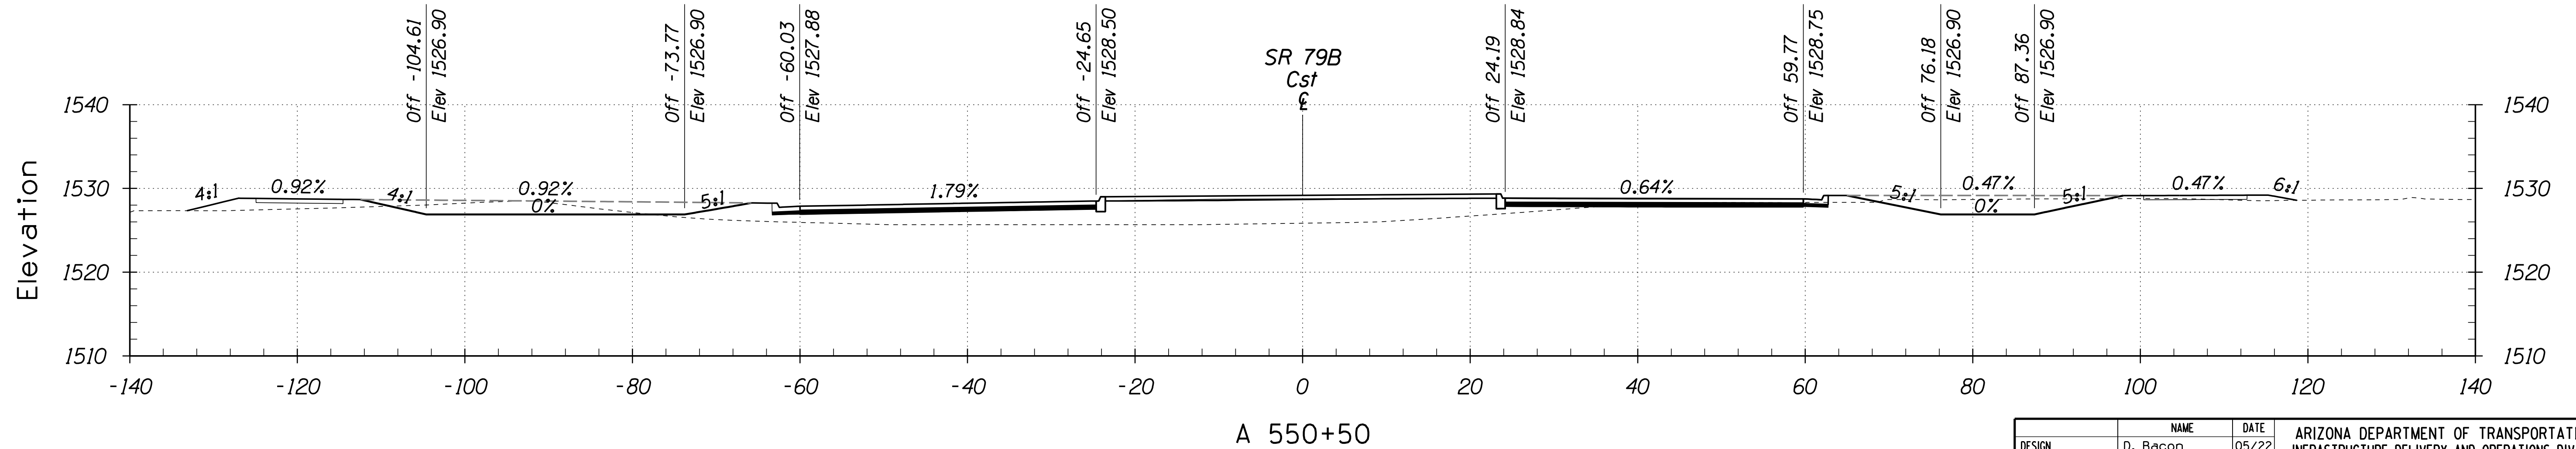
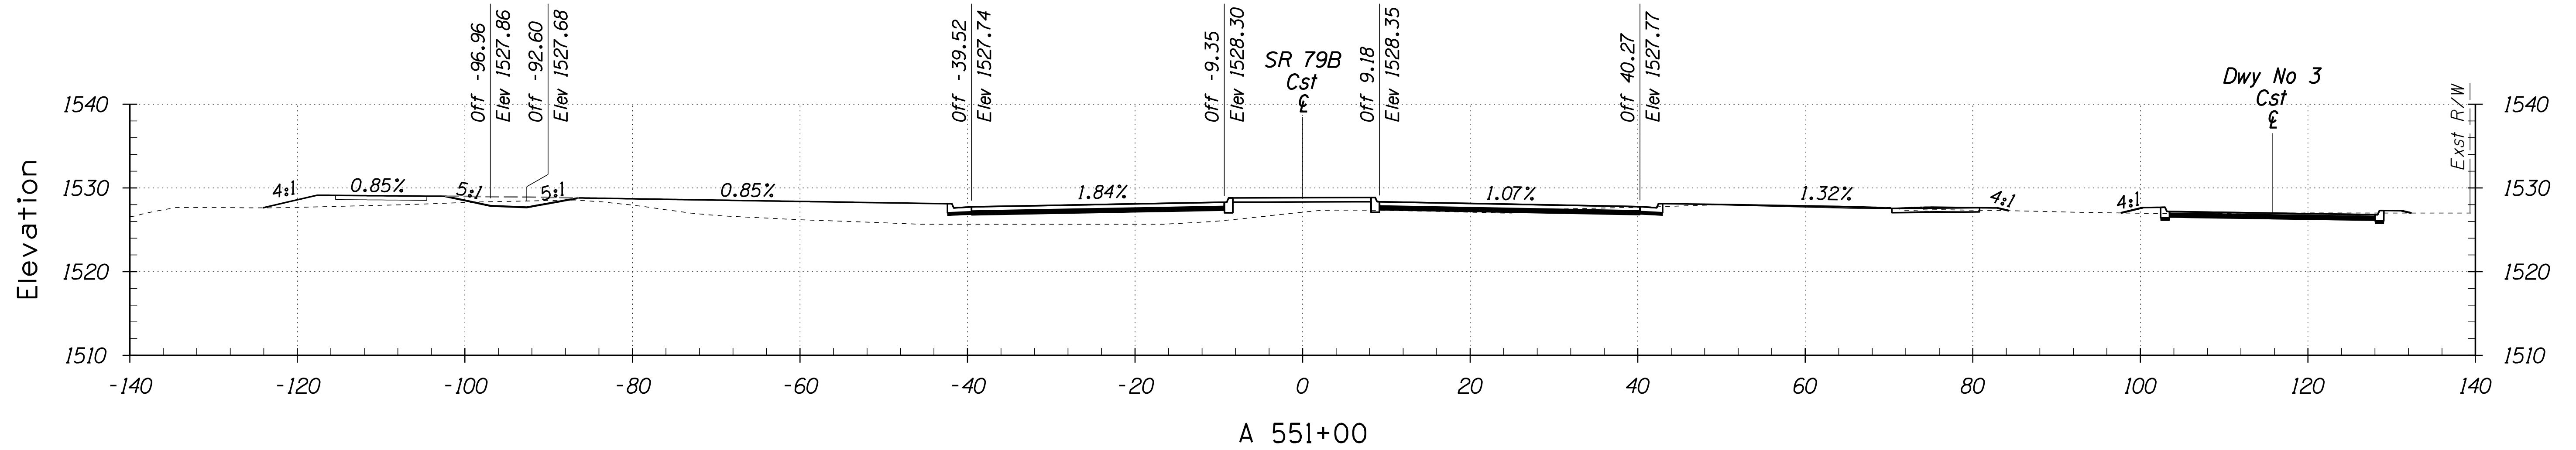
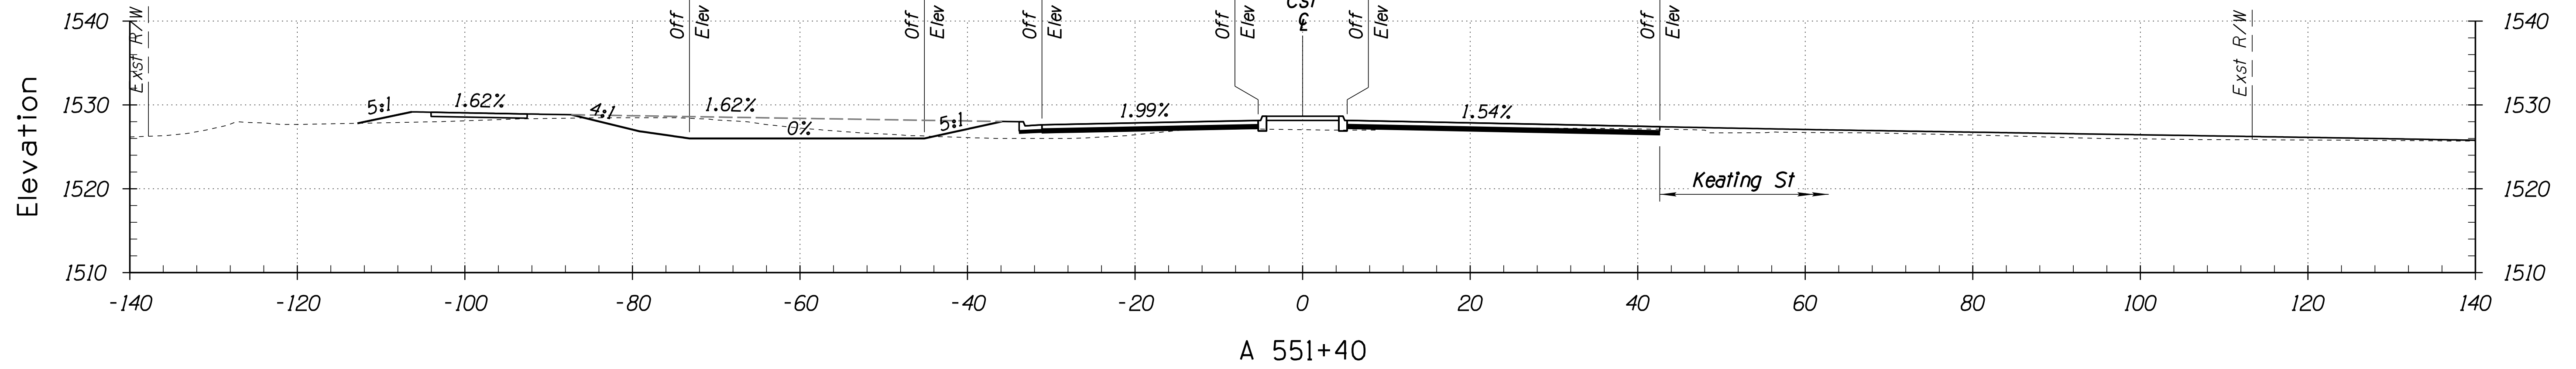


STA A 550+50 TO STA A 551+40

DESIGN	D. Bacon	DATE	05/22
DRAWN	T. Stafford	DATE	05/22
CHECKED	A. Hathcock	DATE	05/22
			ARIZONA DEPARTMENT OF TRANSPORTATION INFRASTRUCTURE DELIVERY AND OPERATIONS DIVISION PROJECT MANAGEMENT
CROSS SECTIONS SR 79B			
ROUTE	LOCATION		
SR 287	SR 287 & SR 79B ROUNDABOUTS		
TRACS NO. SZ041 OIC	FLO-0(20)1T		

F.H.W.A. REGION	STATE	PROJECT NO.	SHEET NO.	TOTAL SHEETS	RECORD DRAWING
9	ARIZ.	FLO-0-(20)1T	14	22	

0000 PN FLO

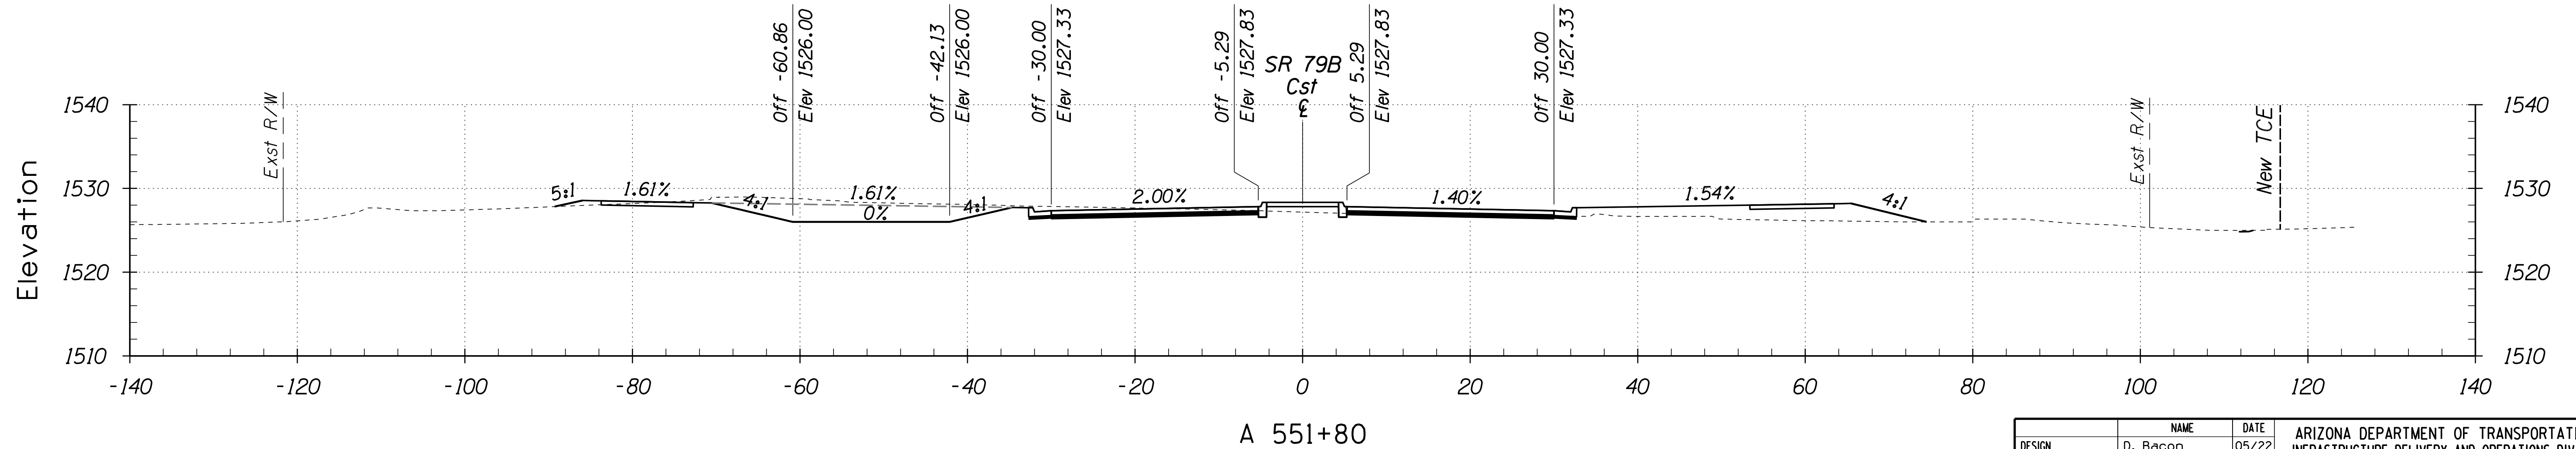
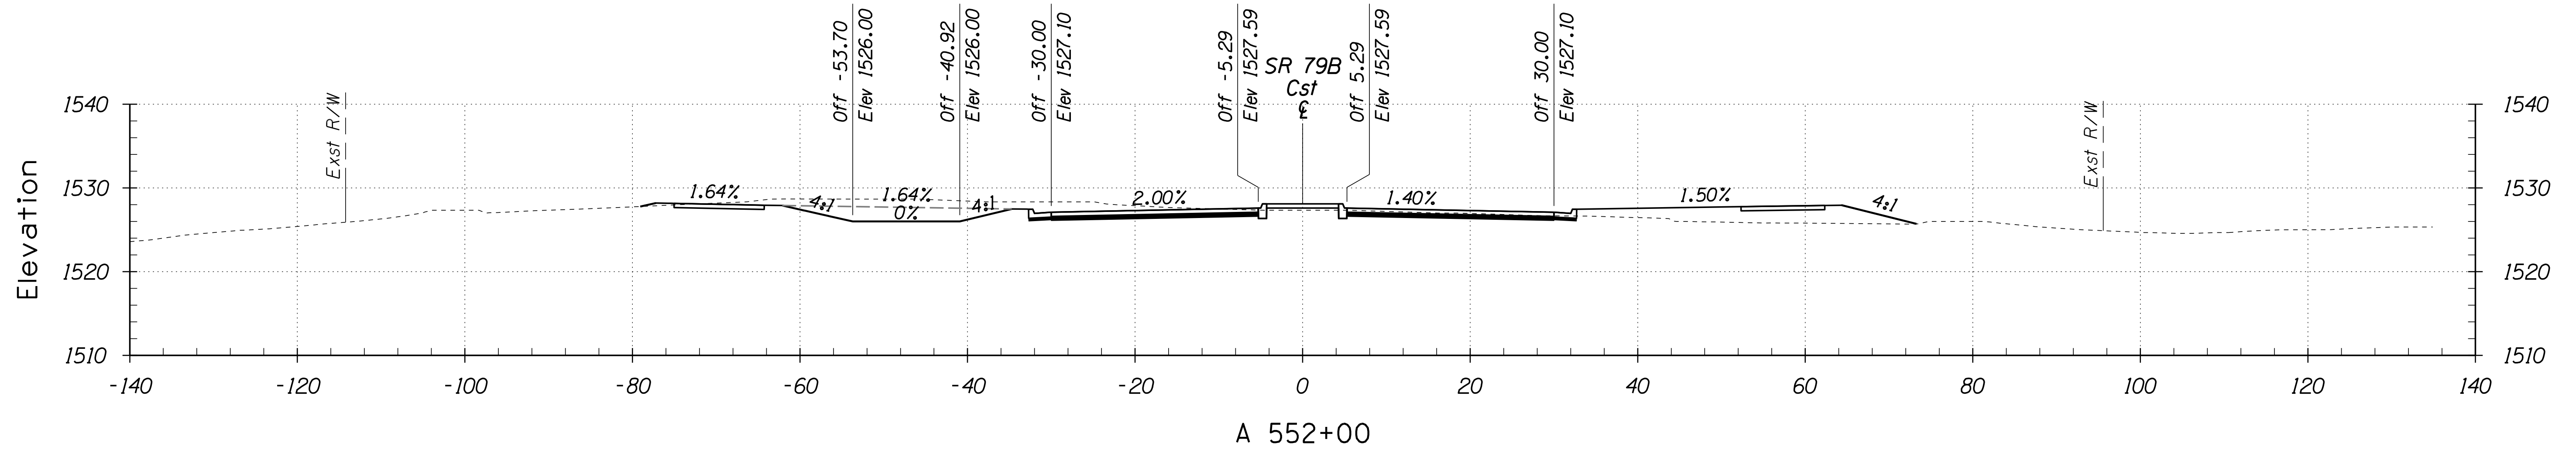
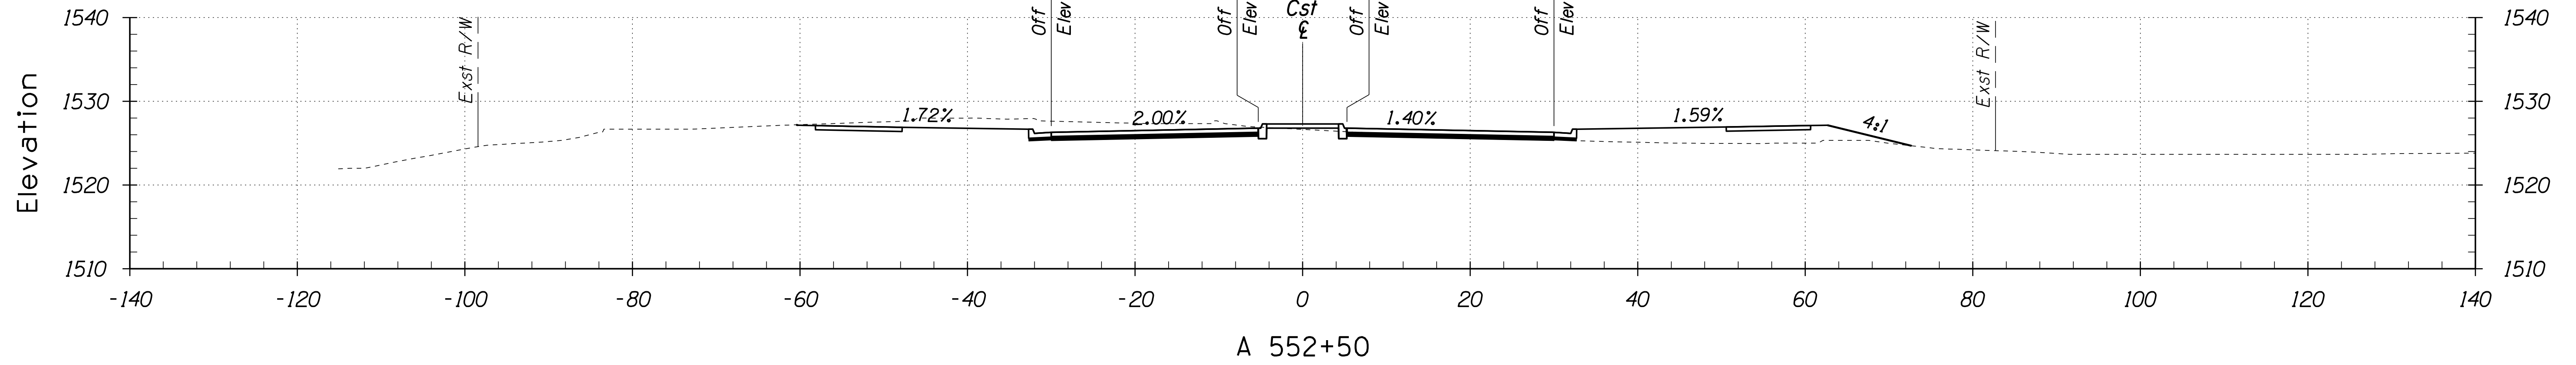


STA A 551+80 TO STA A 552+50

DESIGN	D. Bacon	DATE	05/22	ARIZONA DEPARTMENT OF TRANSPORTATION INFRASTRUCTURE DELIVERY AND OPERATIONS DIVISION PROJECT MANAGEMENT
DRAWN	T. Stafford	DATE	05/22	
CHECKED	A. Hathcock	DATE	05/22	
Kimley»Horn			CROSS SECTIONS SR 79B	
ROUTE			LOCATION	
SR 287			SR 287 & SR 79B ROUNDABOUTS	
TRACS NO. SZ041 OIC			FLO-0(20)1T	

F.H.W.A. REGION	STATE	PROJECT NO.	SHEET NO.	TOTAL SHEETS	RECORD DRAWING
9	ARIZ.	FLO-0-(20)1T	15	22	

0000 PN FLO

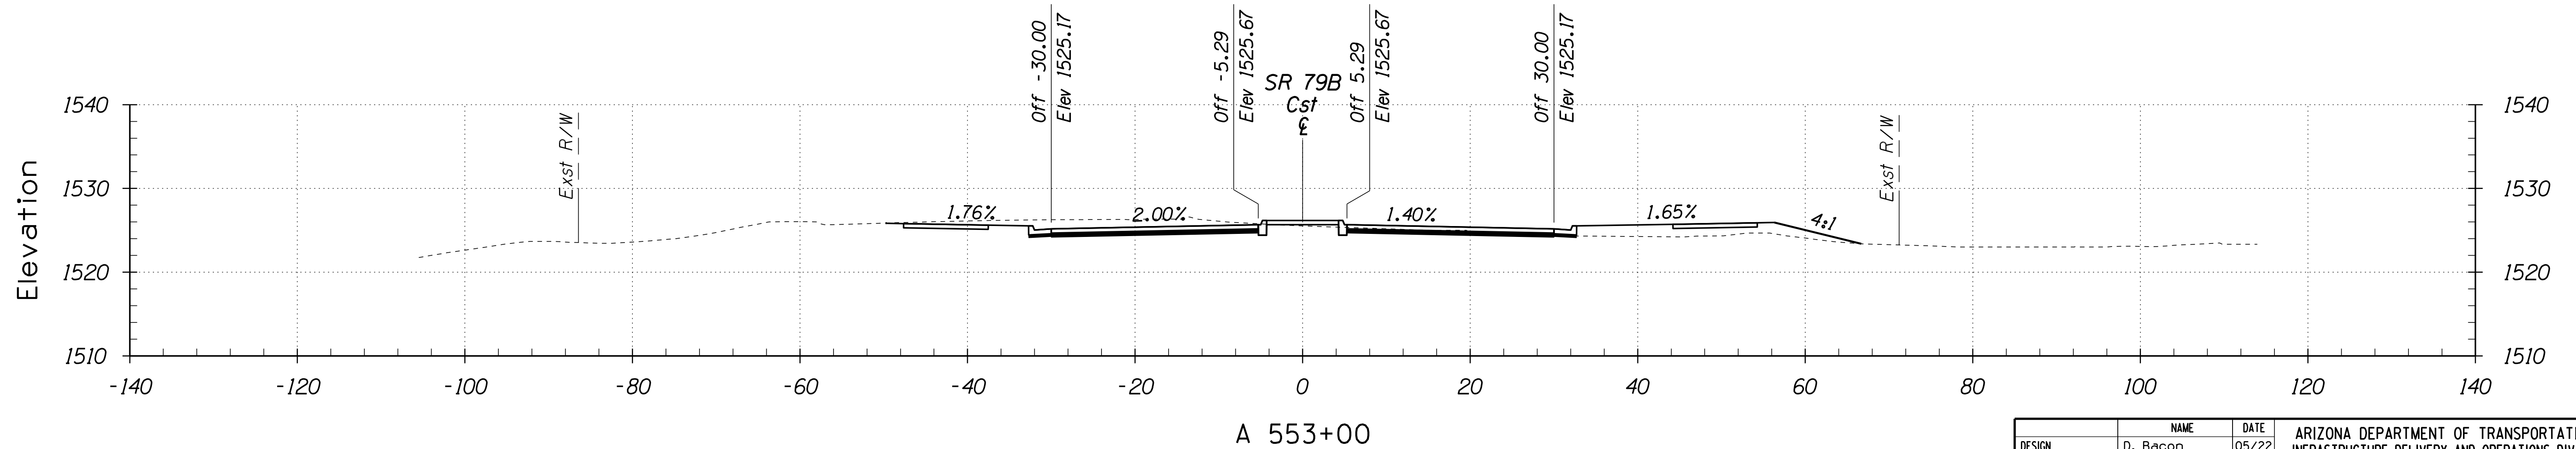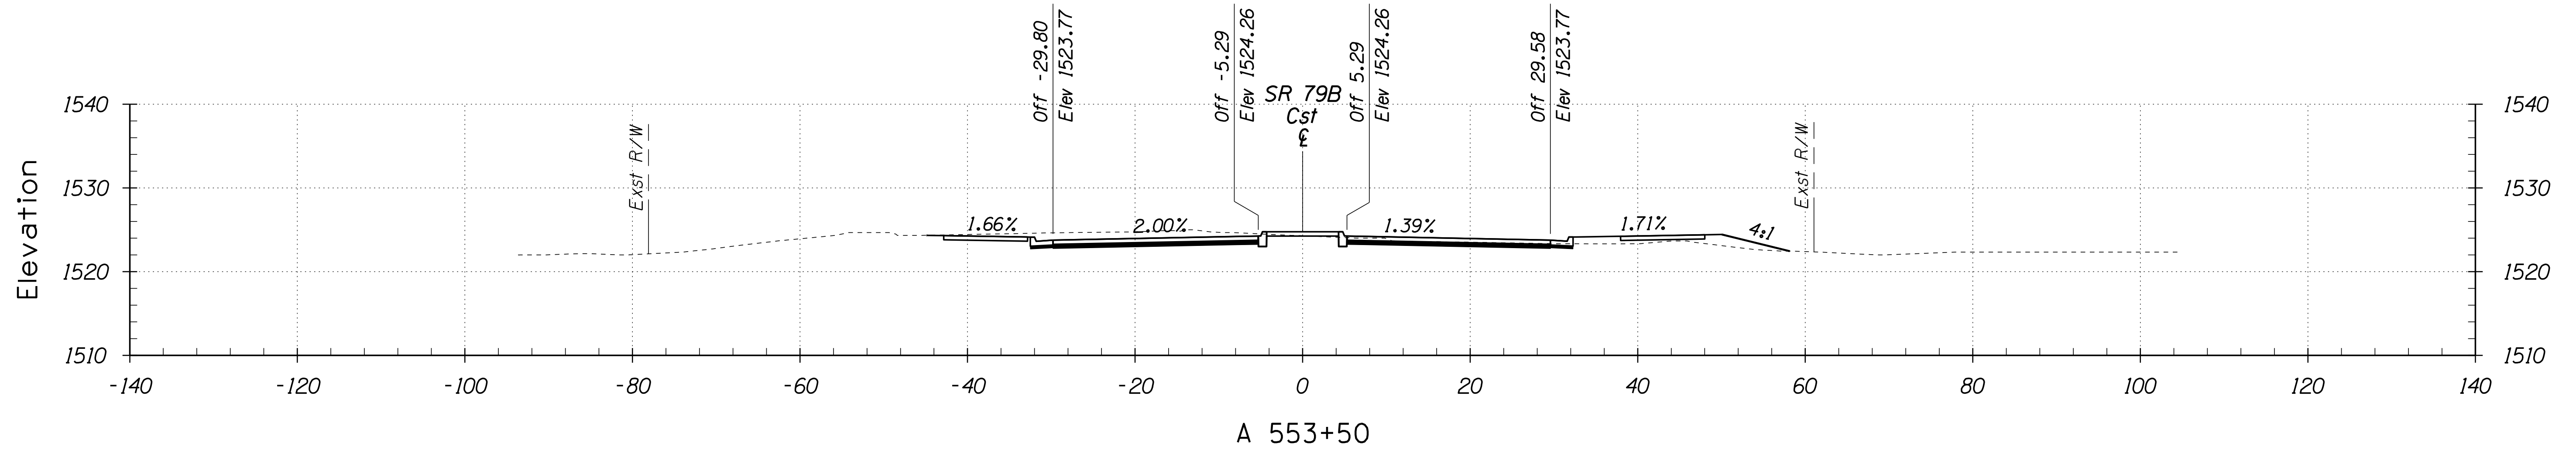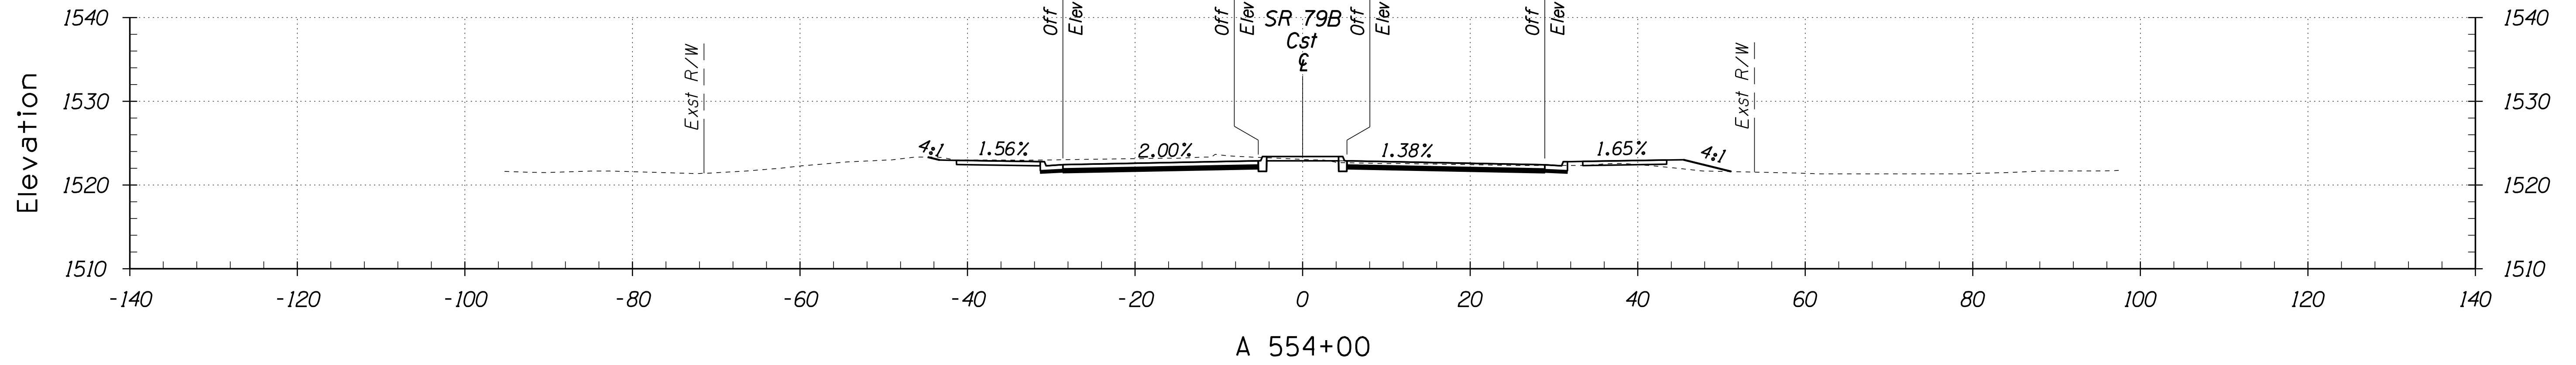




STA A 553+00 TO STA A 554+00

DESIGN	D. Bacon	DATE	05/22	ARIZONA DEPARTMENT OF TRANSPORTATION INFRASTRUCTURE DELIVERY AND OPERATIONS DIVISION PROJECT MANAGEMENT
DRAWN	T. Stafford	DATE	05/22	
CHECKED	A. Hathcock	DATE	05/22	
Kimley»Horn			CROSS SECTIONS SR 79B	
ROUTE		LOCATION		
SR 287		SR 287 & SR 79B ROUNDABOUTS		
TRACS NO. SZ041 01C			FLO-0(20)1T	

SURVEY NO. FINISHED PLANS DATE REVISIONS LOCATION DATE

F.H.W.A. REGION	STATE	PROJECT NO.	SHEET NO.	TOTAL SHEETS	RECORD DRAWING
9	ARIZ.	FLO-0-(20)1T	16	22	

0000 PN FLO

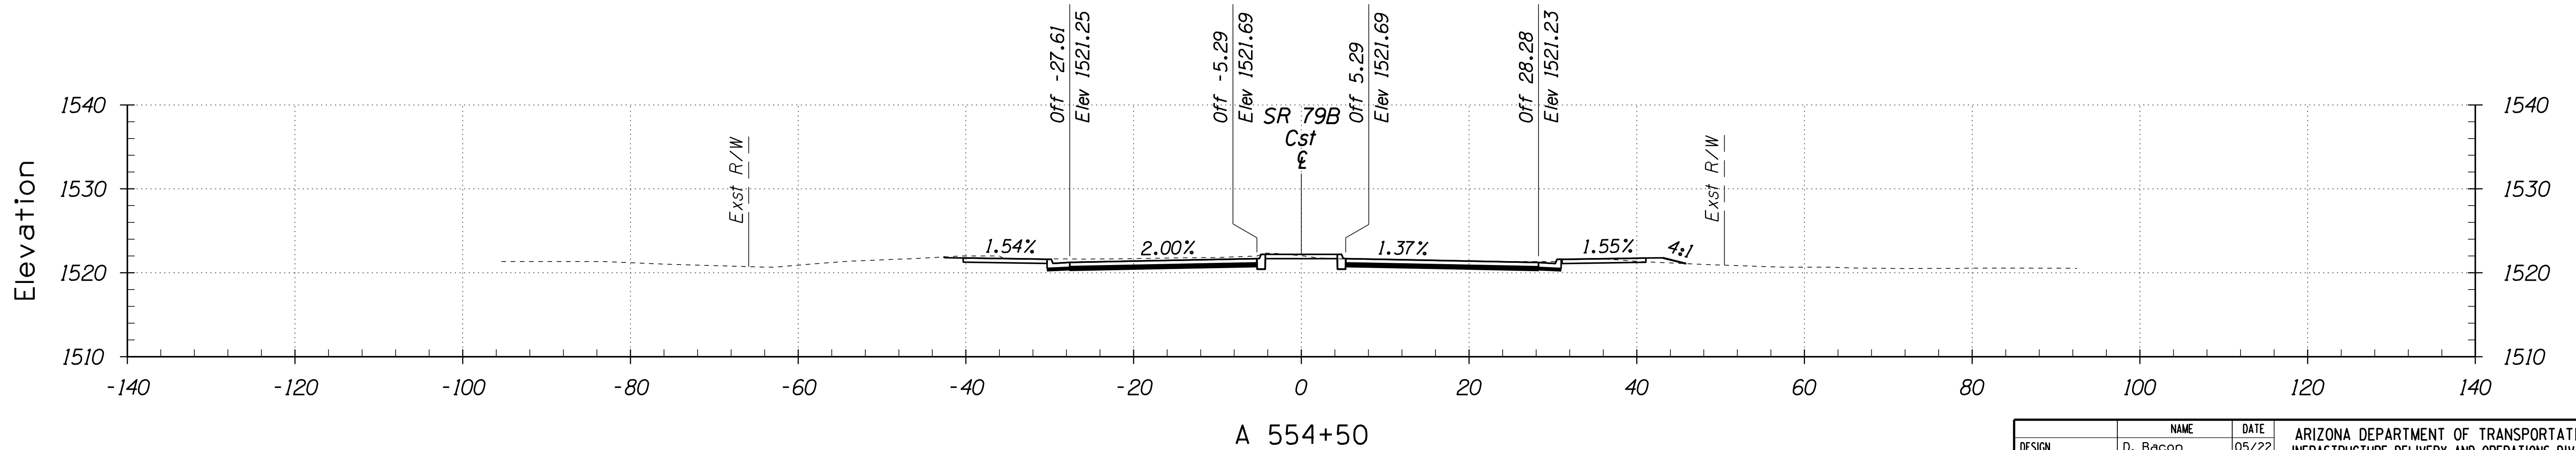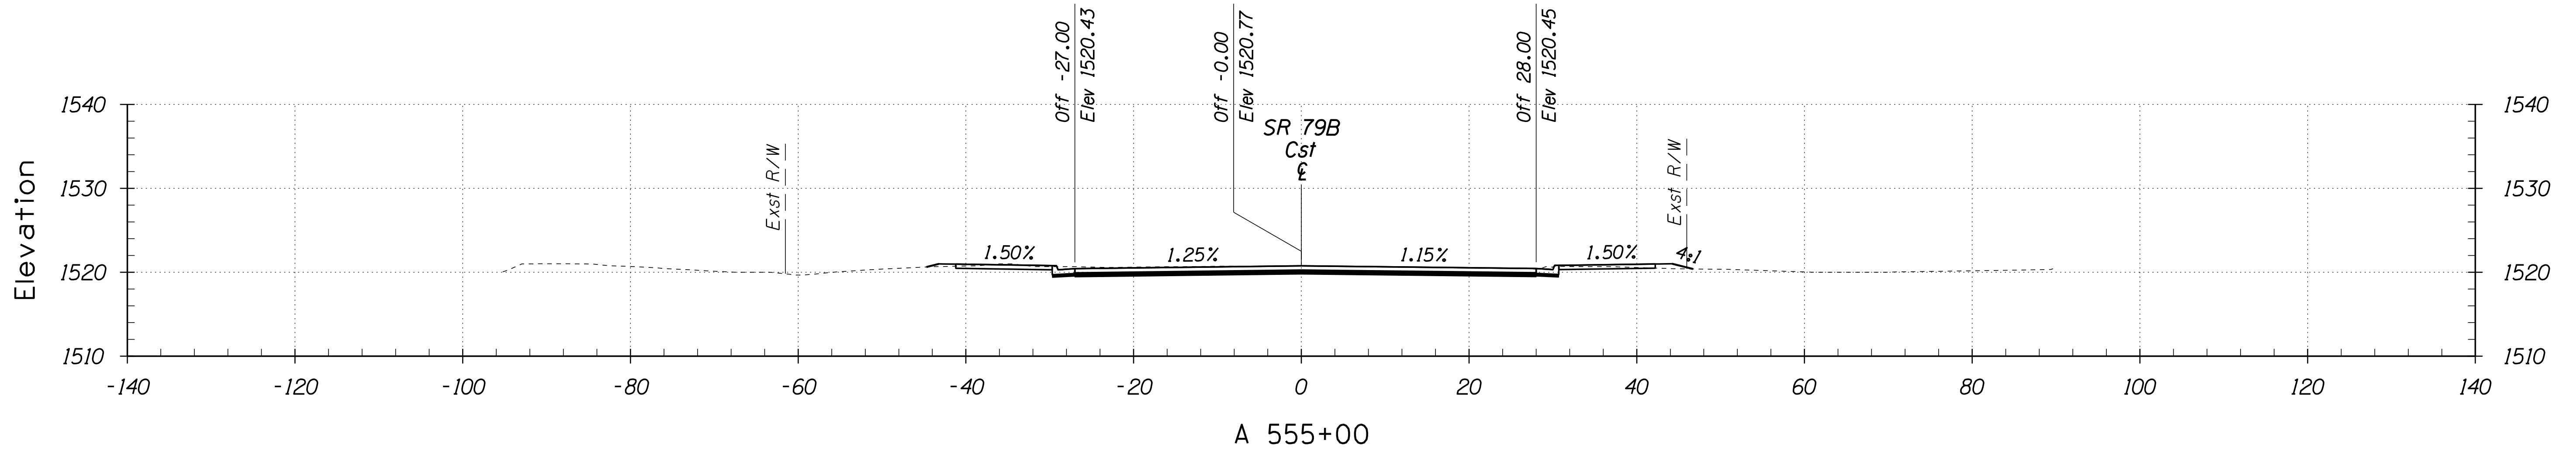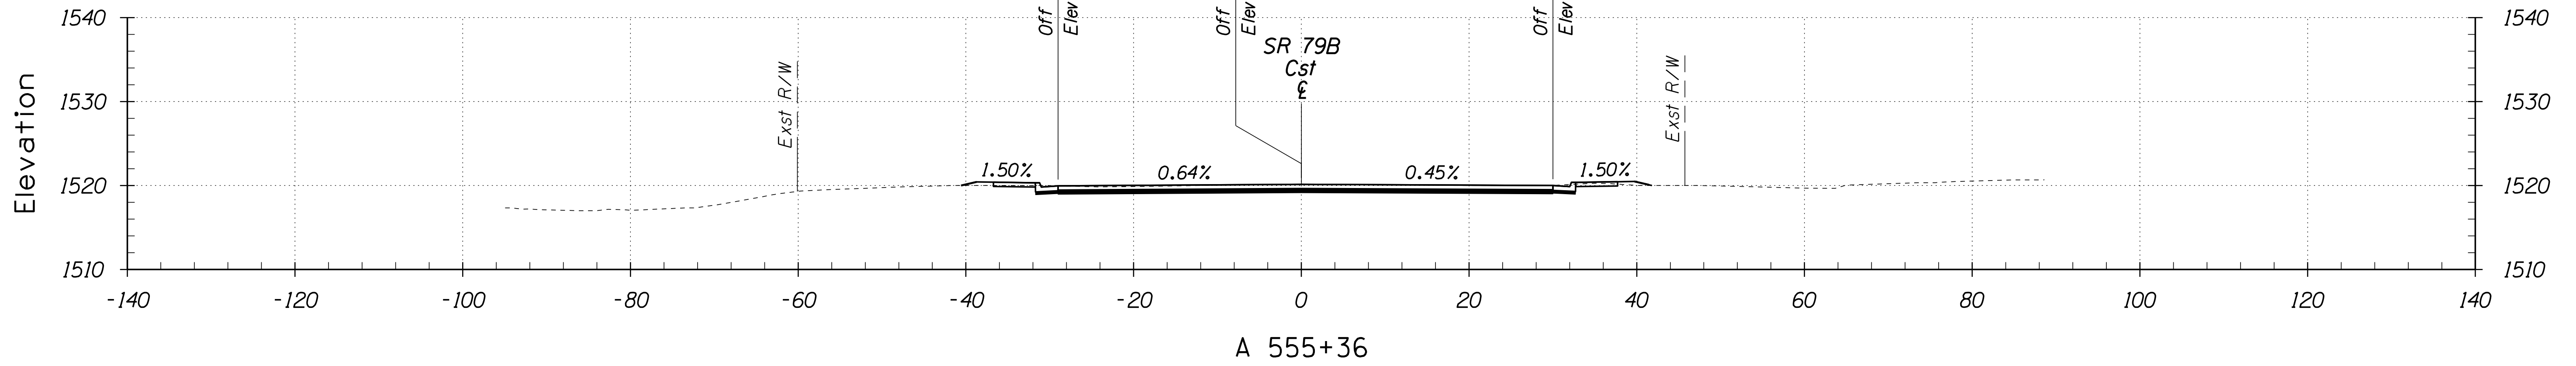




STA A 554+50 TO STA A 555+36

DESIGN	D. Bacon	DATE	05/22	ARIZONA DEPARTMENT OF TRANSPORTATION INFRASTRUCTURE DELIVERY AND OPERATIONS DIVISION PROJECT MANAGEMENT
DRAWN	T. Stafford	DATE	05/22	
CHECKED	A. Hathcock	DATE	05/22	
Kimley»Horn			CROSS SECTIONS SR 79B	
ROUTE			LOCATION	
SR 287			SR 287 & SR 79B ROUNDABOUTS	
TRACS NO. SZ041 01C			FLO-0(20)1T	

SURVEY NO. FINISHED PLANS REVISIONS LOCATION DATE SURVEY NO. FINISHED PLANS REVISIONS LOCATION DATE SURVEY NO. FINISHED PLANS REVISIONS LOCATION DATE

F.H.W.A. REGION	STATE	PROJECT NO.	SHEET NO.	TOTAL SHEETS	RECORD DRAWING
9	ARIZ.	FLO-0-(20)T	17	22	

0000 PN FLO

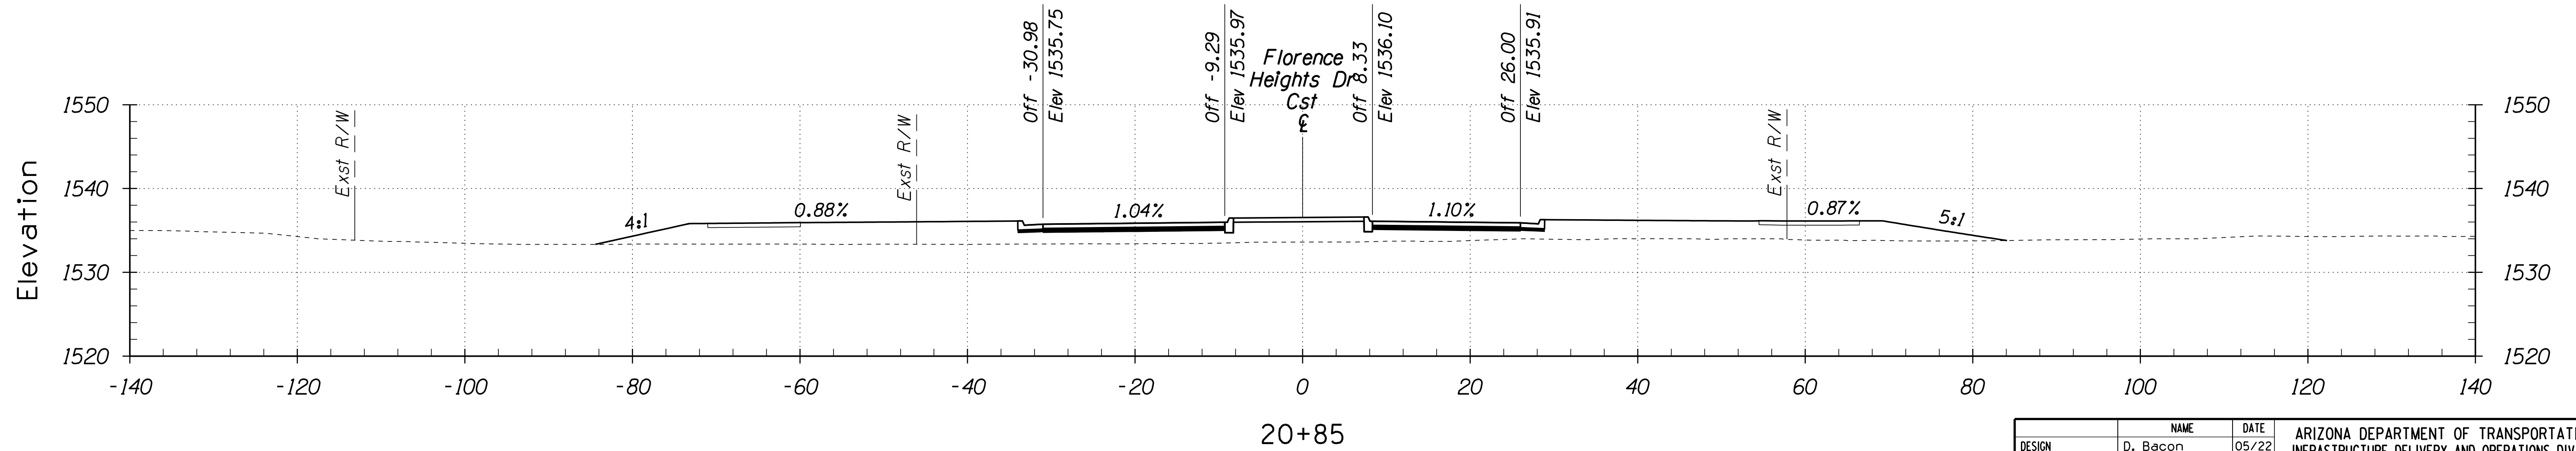
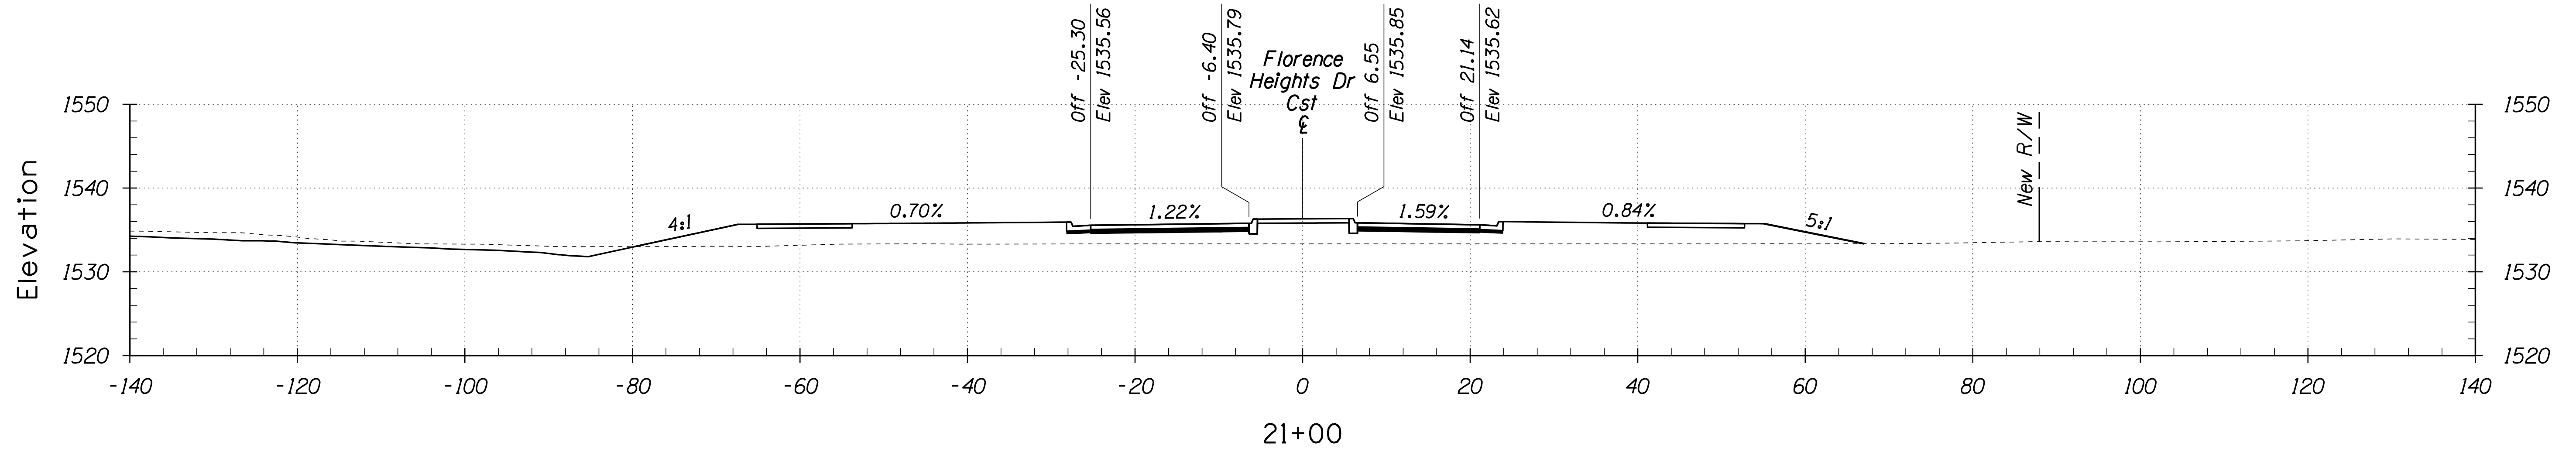
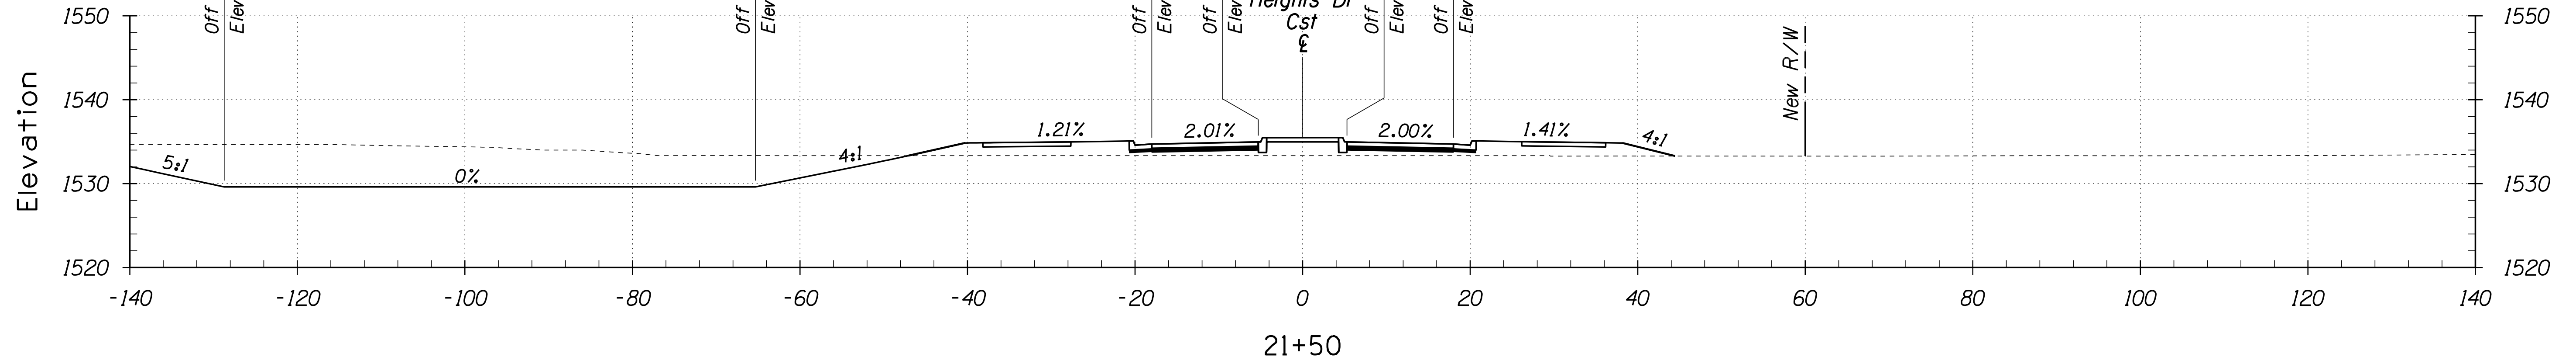


STA 20+85 TO STA 21+50

DESIGN	D. Bacon	DATE	05/22	ARIZONA DEPARTMENT OF TRANSPORTATION INFRASTRUCTURE DELIVERY AND OPERATIONS DIVISION PROJECT MANAGEMENT
DRAWN	T. Stafford	DATE	05/22	
CHECKED	A. Hathcock	DATE	05/22	
Kimley»Horn			CROSS SECTIONS FLORENCE HEIGHTS DRIVE	
ROUTE		LOCATION		
SR 287		SR 287 & SR 79B ROUNDABOUTS		
TRACS NO. SZ041 OIC			FLO-0(20)T	

F.H.W.A. REGION	STATE	PROJECT NO.	SHEET NO.	TOTAL SHEETS	RECORD DRAWING
9	ARIZ.	FLO-0-(20)1T	18	22	

0000 PN FLO

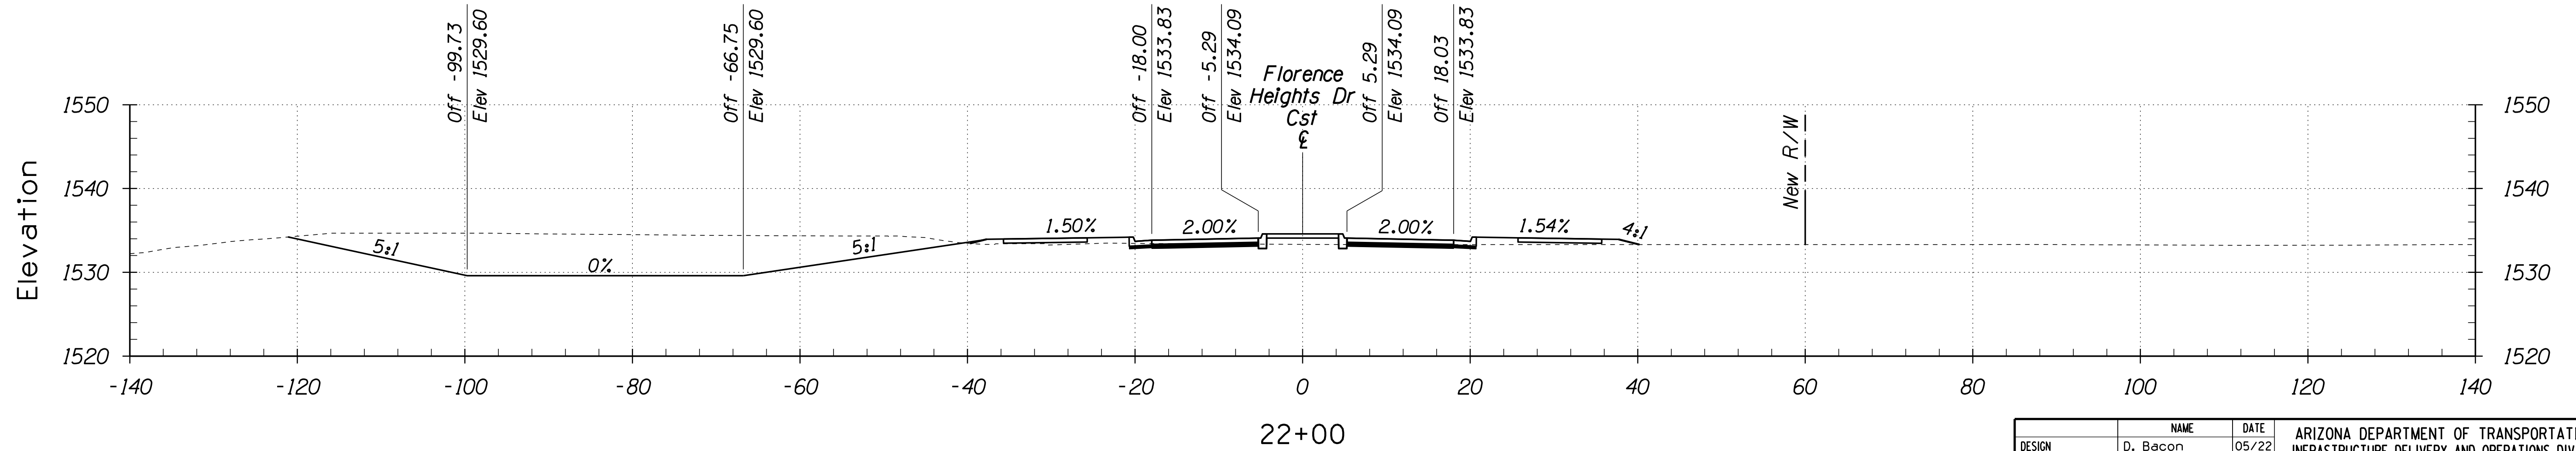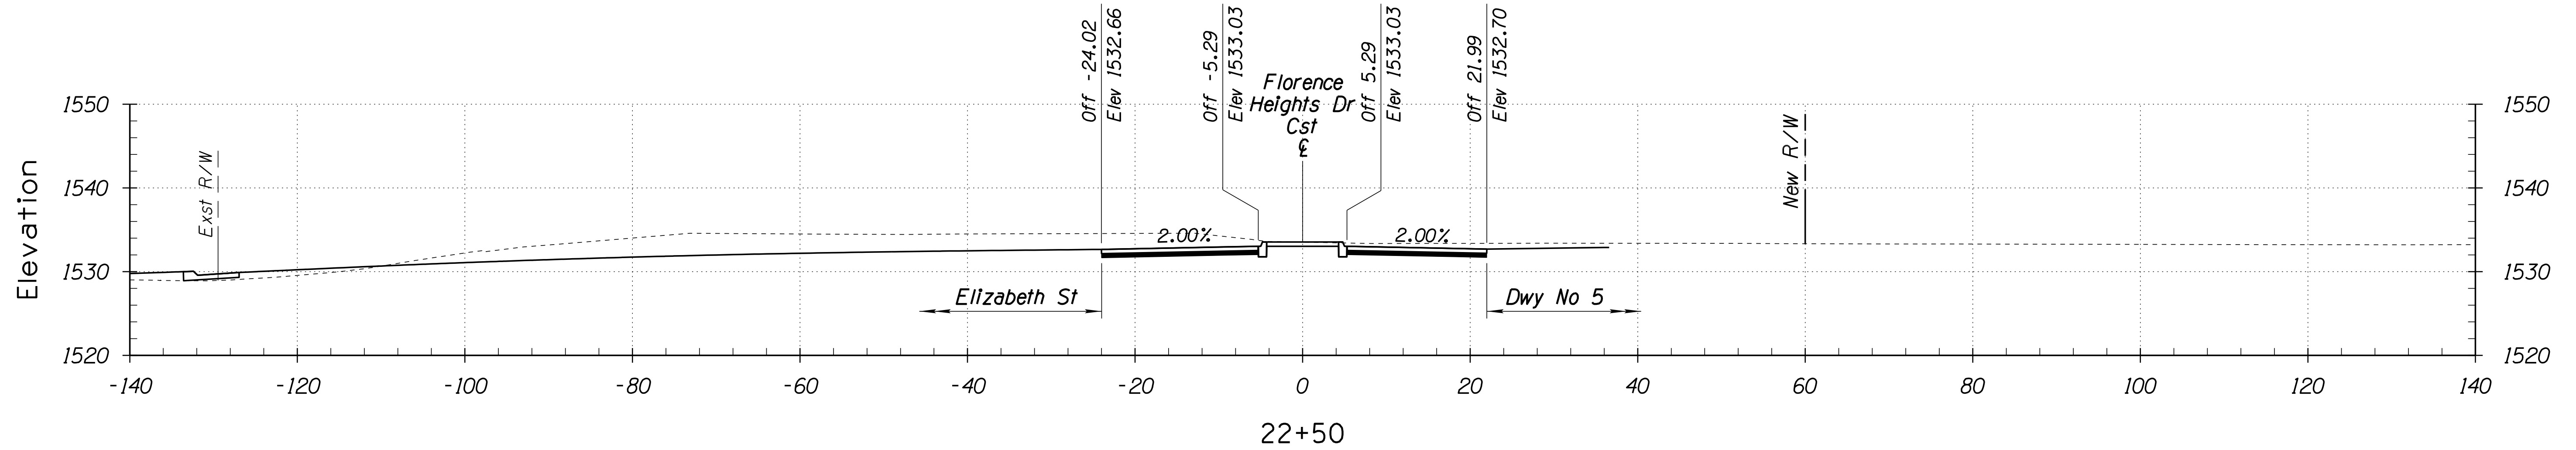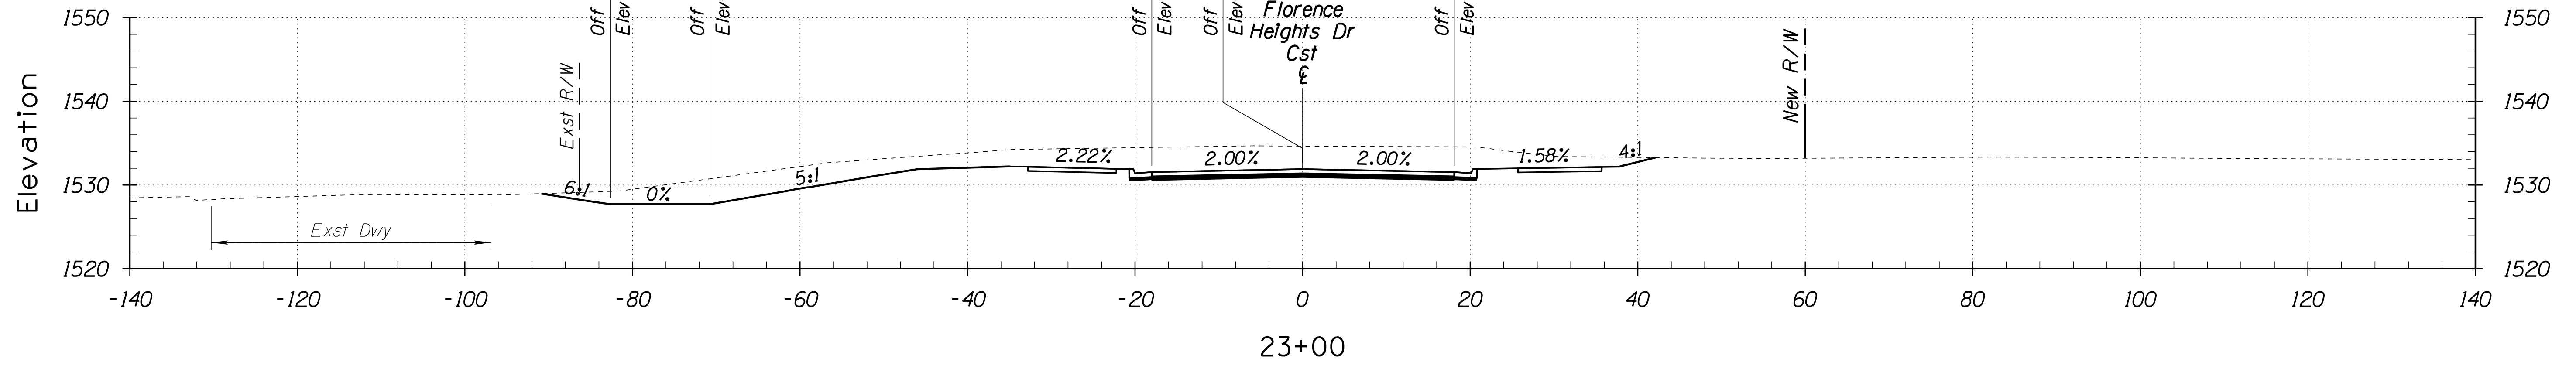

STA 22+00 TO STA 23+00




DESIGN	NAME	DATE	ARIZONA DEPARTMENT OF TRANSPORTATION INFRASTRUCTURE DELIVERY AND OPERATIONS DIVISION PROJECT MANAGEMENT
DRAWN	T. Stafford	05/22	
CHECKED	A. Hathcock	05/22	

Kimley»Horn
© 2022 KIMLEY-HORN AND ASSOCIATES, INC.

ROUTE	LOCATION
SR 287	SR 287 & SR 79B ROUNDABOUTS
TRACS NO. SZ041 01C	FLO-0(20)1T

F.H.W.A. REGION	STATE	PROJECT NO.	SHEET NO.	TOTAL SHEETS	RECORD DRAWING
9	ARIZ.	FLO-0-(20)T	19	22	

0000 PN FLO

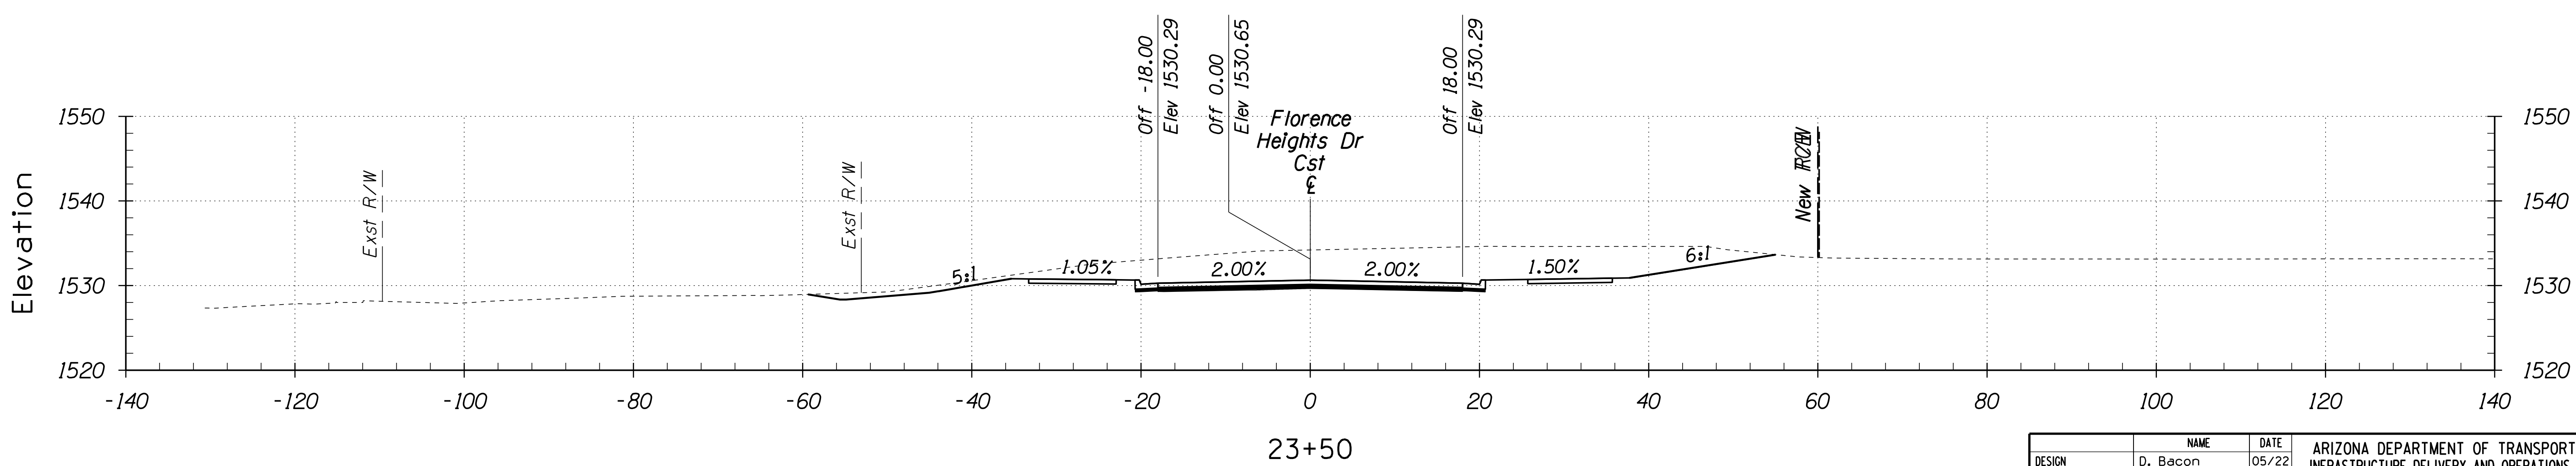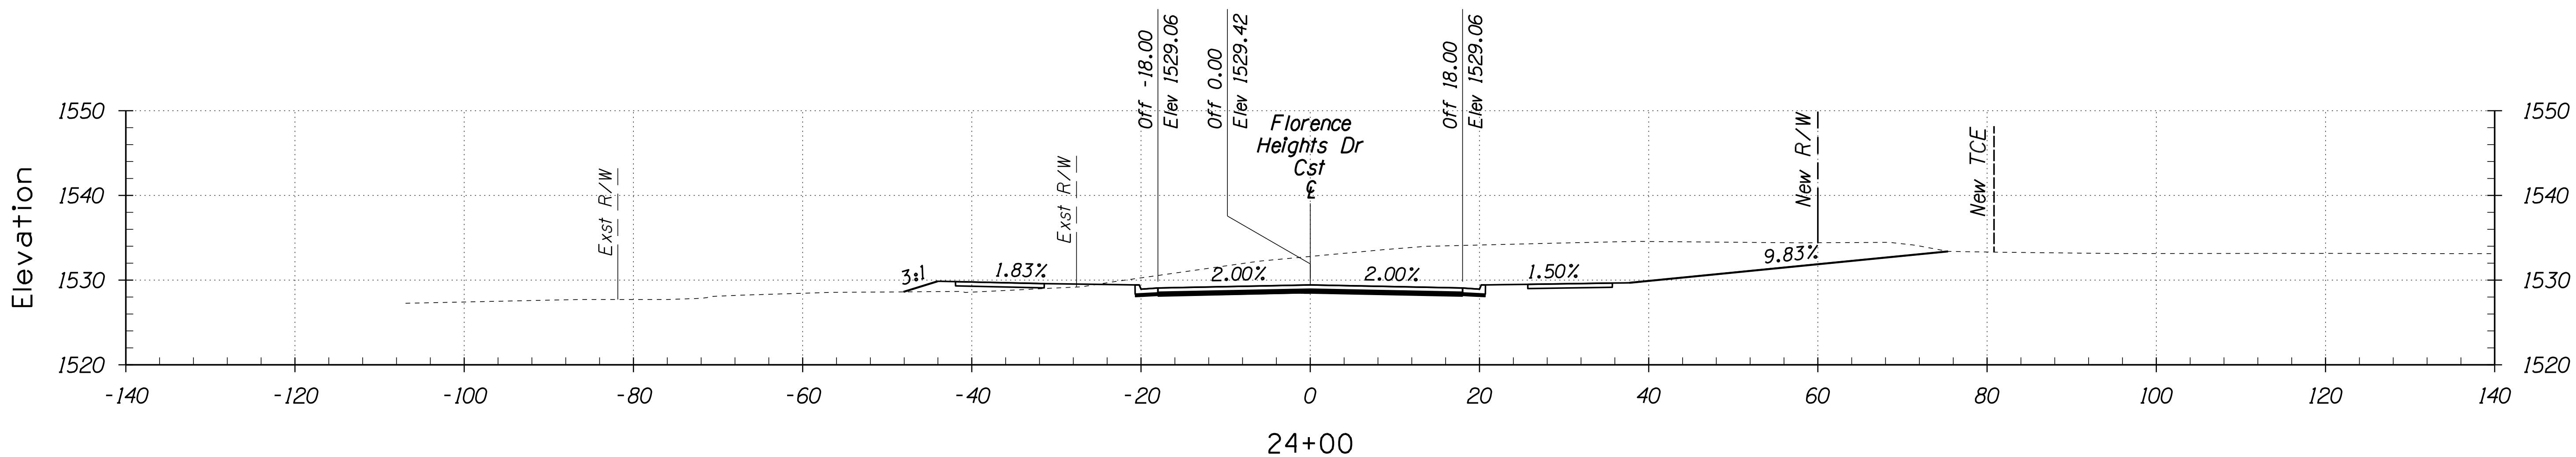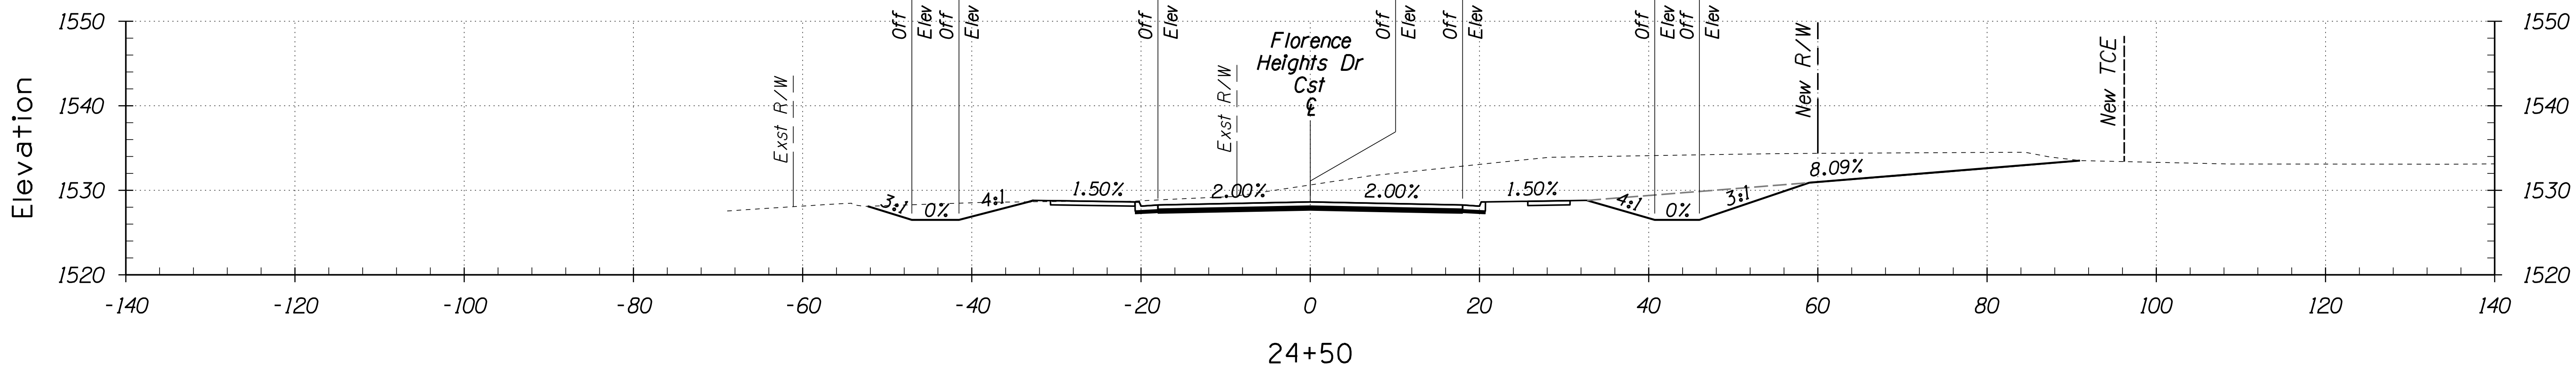




STA 23+50 TO STA 24+50

DESIGN	D. Bacon	DATE	05/22	ARIZONA DEPARTMENT OF TRANSPORTATION INFRASTRUCTURE DELIVERY AND OPERATIONS DIVISION PROJECT MANAGEMENT
DRAWN	T. Stafford	DATE	05/22	
CHECKED	A. Hathcock	DATE	05/22	
Kimley»Horn			CROSS SECTIONS FLORENCE HEIGHTS DRIVE	
ROUTE			LOCATION	
SR 287			SR 287 & SR 79B ROUNDABOUTS	
TRACS NO. SZ041 OIC			FLO-0(20)T	

SURVEY NO. FINISHED PLANS REVISIONS LOCATION DATE SURVEY NO. FINISHED PLANS REVISIONS LOCATION DATE SURVEY NO. FINISHED PLANS REVISIONS LOCATION DATE

F.H.W.A. REGION	STATE	PROJECT NO.	SHEET NO.	TOTAL SHEETS	RECORD DRAWING
9	ARIZ.	FLO-0-(20)T	20	22	

0000 PN FLO

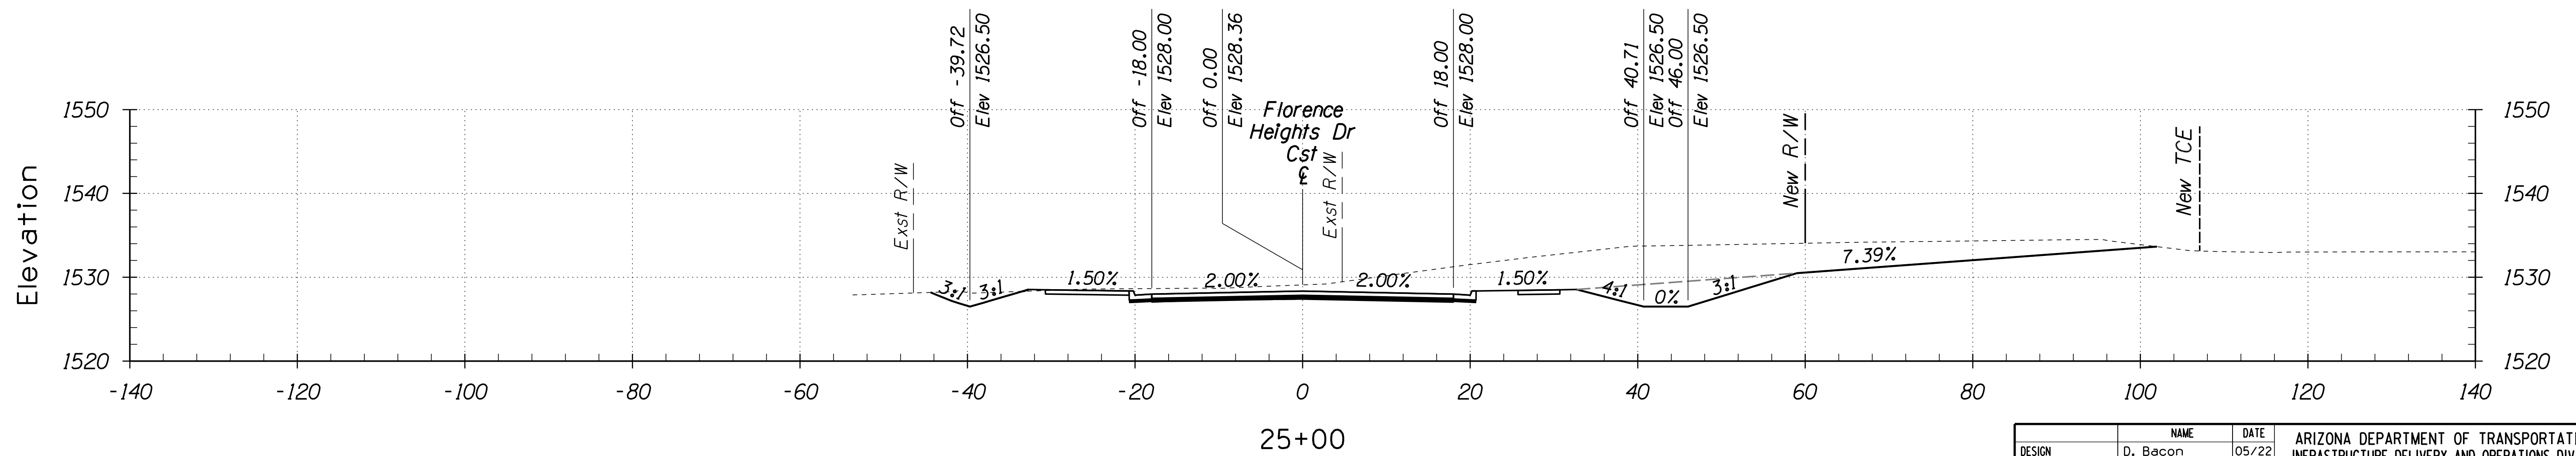
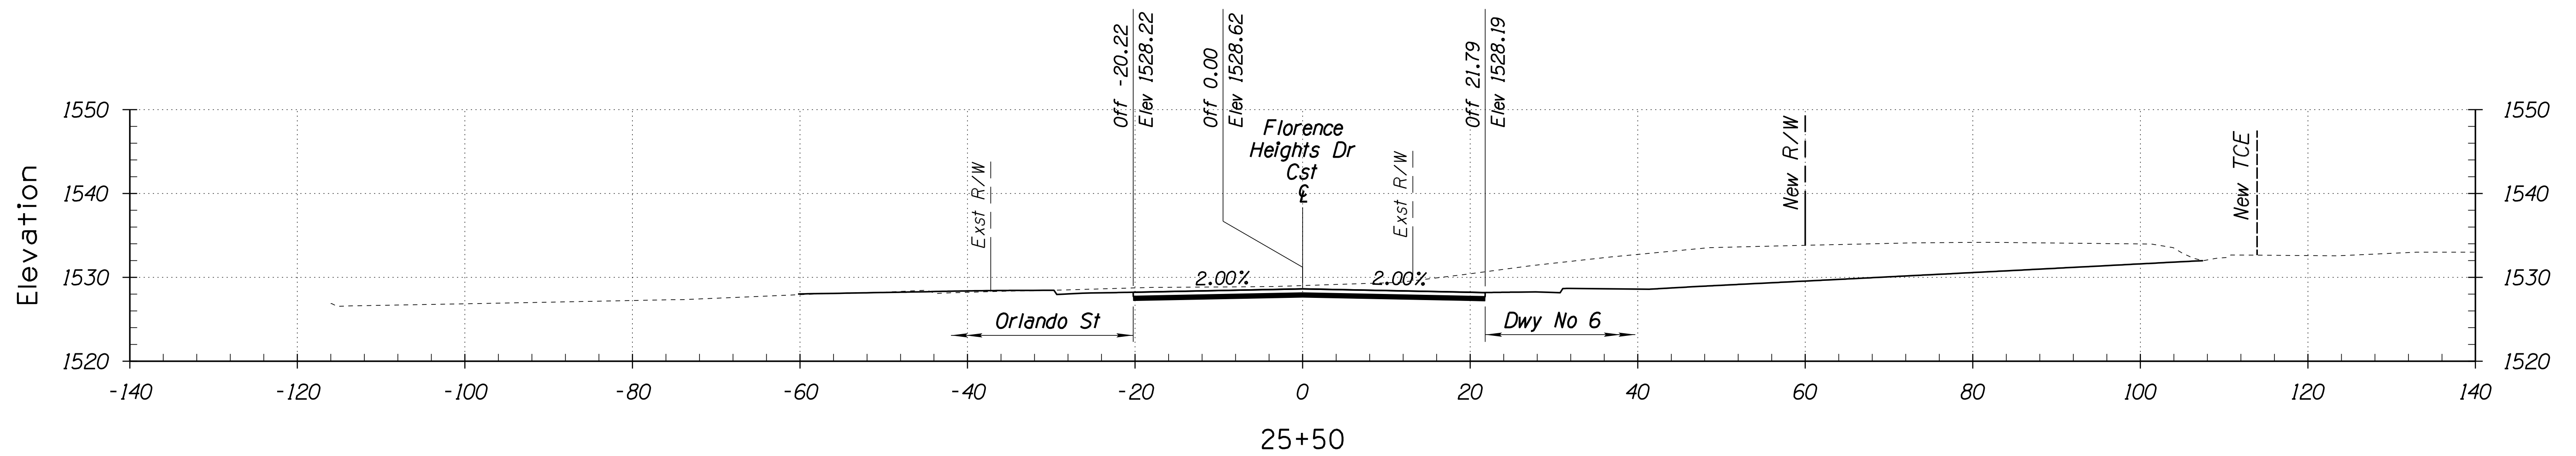
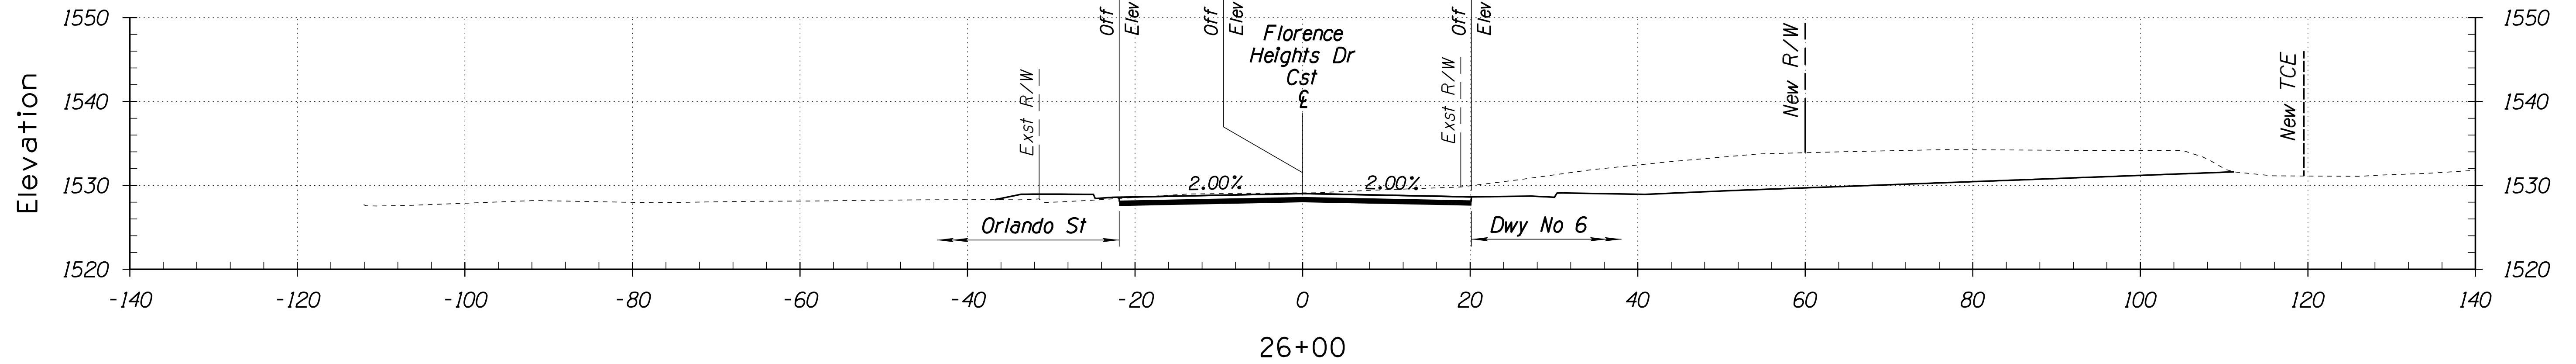


STA 25+00 TO STA 26+00

DESIGN	D. Bacon	DATE	05/22	ARIZONA DEPARTMENT OF TRANSPORTATION INFRASTRUCTURE DELIVERY AND OPERATIONS DIVISION PROJECT MANAGEMENT
DRAWN	T. Stafford	DATE	05/22	
CHECKED	A. Hathcock	DATE	05/22	
Kimley»Horn			CROSS SECTIONS FLORENCE HEIGHTS DRIVE	
ROUTE		LOCATION		
SR 287		SR 287 & SR 79B ROUNDABOUTS		
TRACS NO. SZ041 OIC			FLO-0(20)T	

F.H.W.A. REGION	STATE	PROJECT NO.	SHEET NO.	TOTAL SHEETS	RECORD DRAWING
9	ARIZ.	FLO-0-(20)1T	21	22	

0000 PN FLO

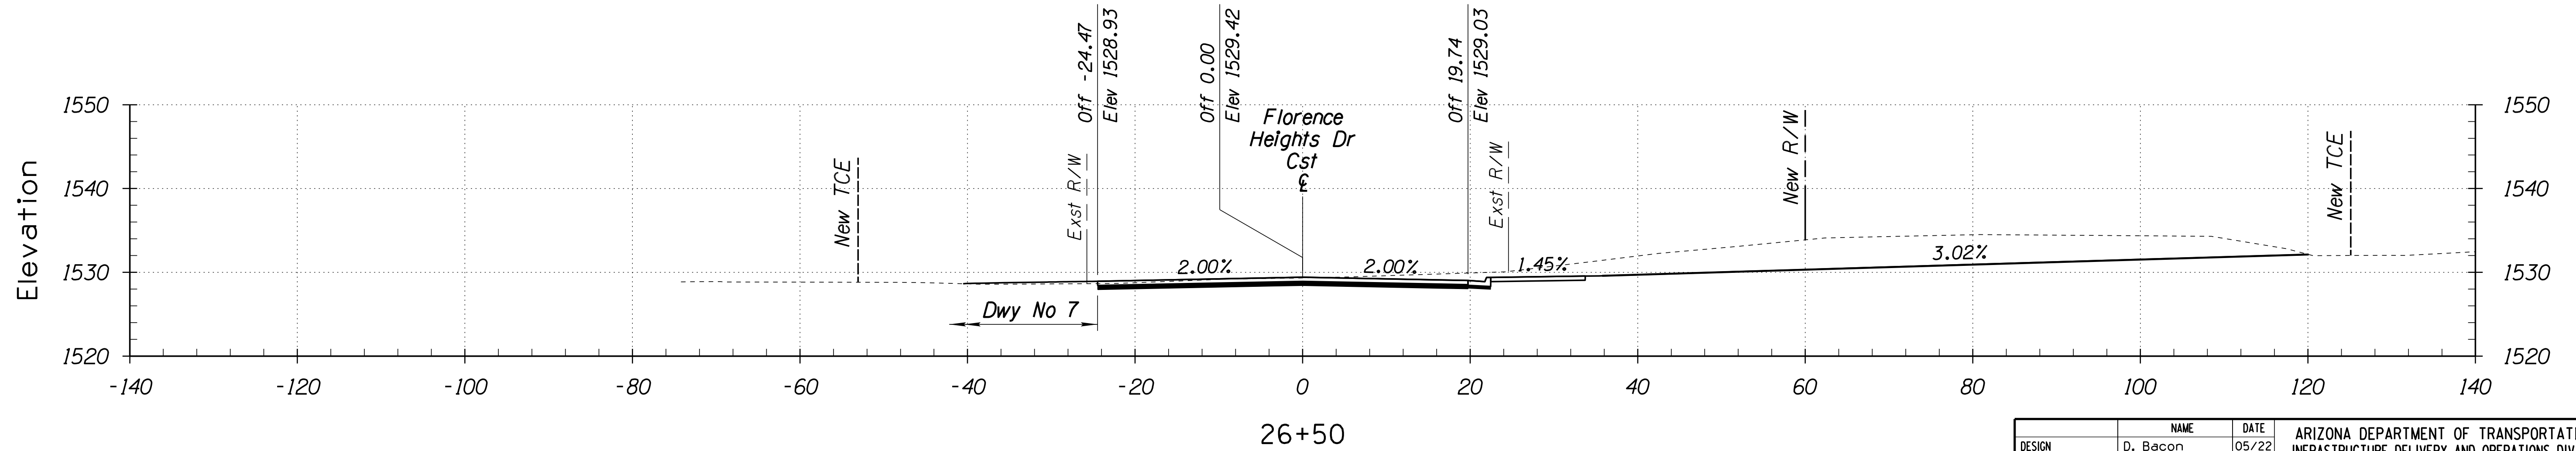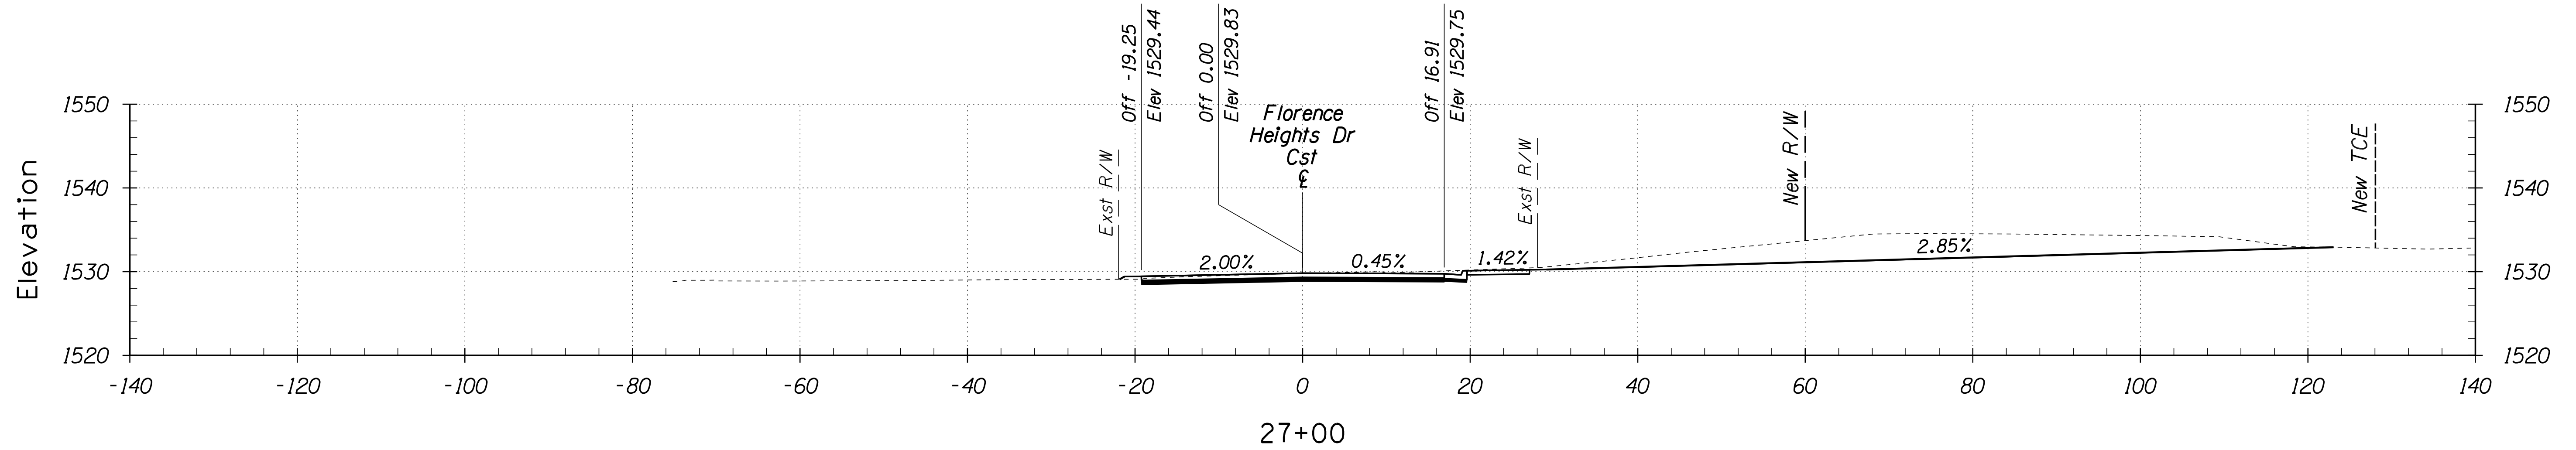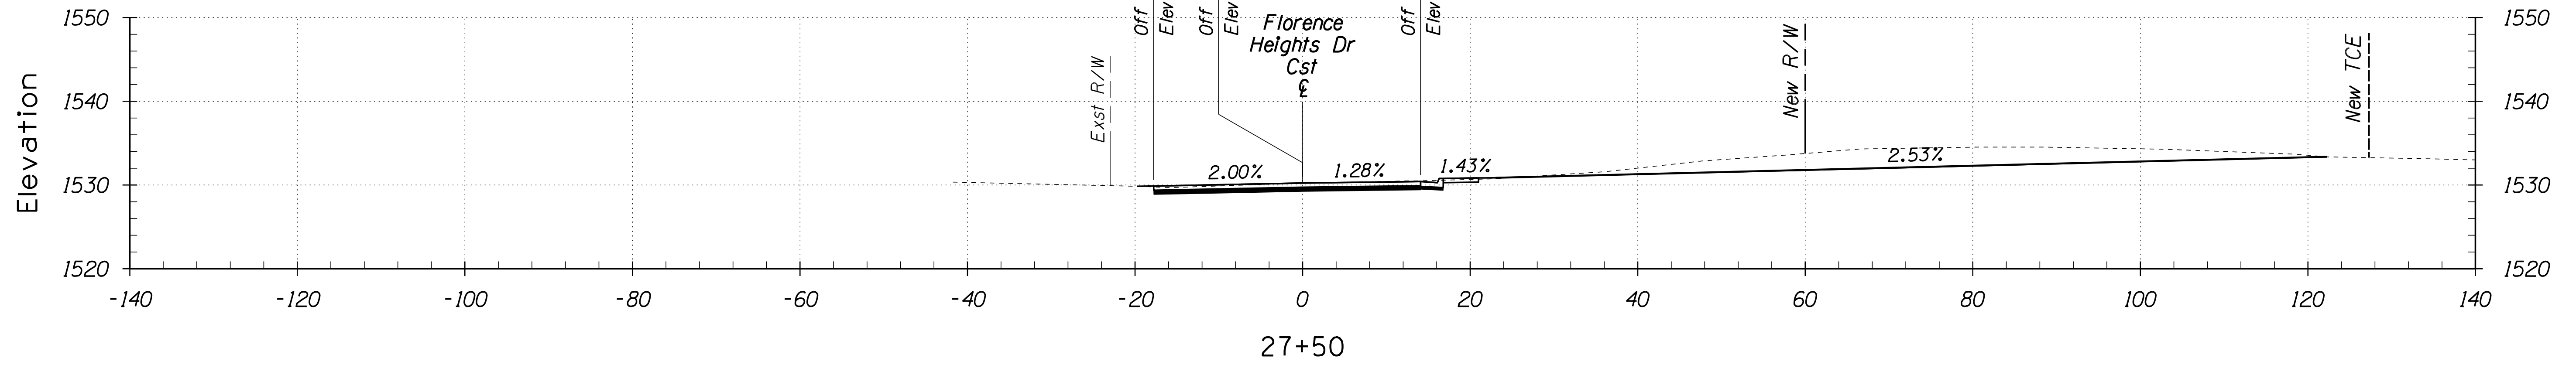

STA 26+50 TO STA 27+50


DESIGN	D. Bacon	DATE	05/22	ARIZONA DEPARTMENT OF TRANSPORTATION INFRASTRUCTURE DELIVERY AND OPERATIONS DIVISION PROJECT MANAGEMENT
DRAWN	T. Stafford	DATE	05/22	
CHECKED	A. Hathcock	DATE	05/22	
Kimley»Horn			CROSS SECTIONS FLORENCE HEIGHTS DRIVE	
ROUTE			LOCATION	
SR 287			SR 287 & SR 79B ROUNDABOUTS	
TRACS NO. SZ041 OIC			FLO-0(20)1T	

SURVEY NO. FINISHED PLANS LOCATION DATE REVISIONS FINISHED PLANS SURVEY NO. LOCATION DATE REVISIONS FINISHED PLANS SURVEY NO. LOCATION DATE

F.H.W.A. REGION	STATE	PROJECT NO.	SHEET NO.	TOTAL SHEETS	RECORD DRAWING
9	ARIZ.	FLO-0-(201)T	22	22	

0000 PN FLO

SURVEY NO. FINISHED PLANS REVISIONS LOCATION DATE SURVEY NO. FINISHED PLANS REVISIONS LOCATION DATE

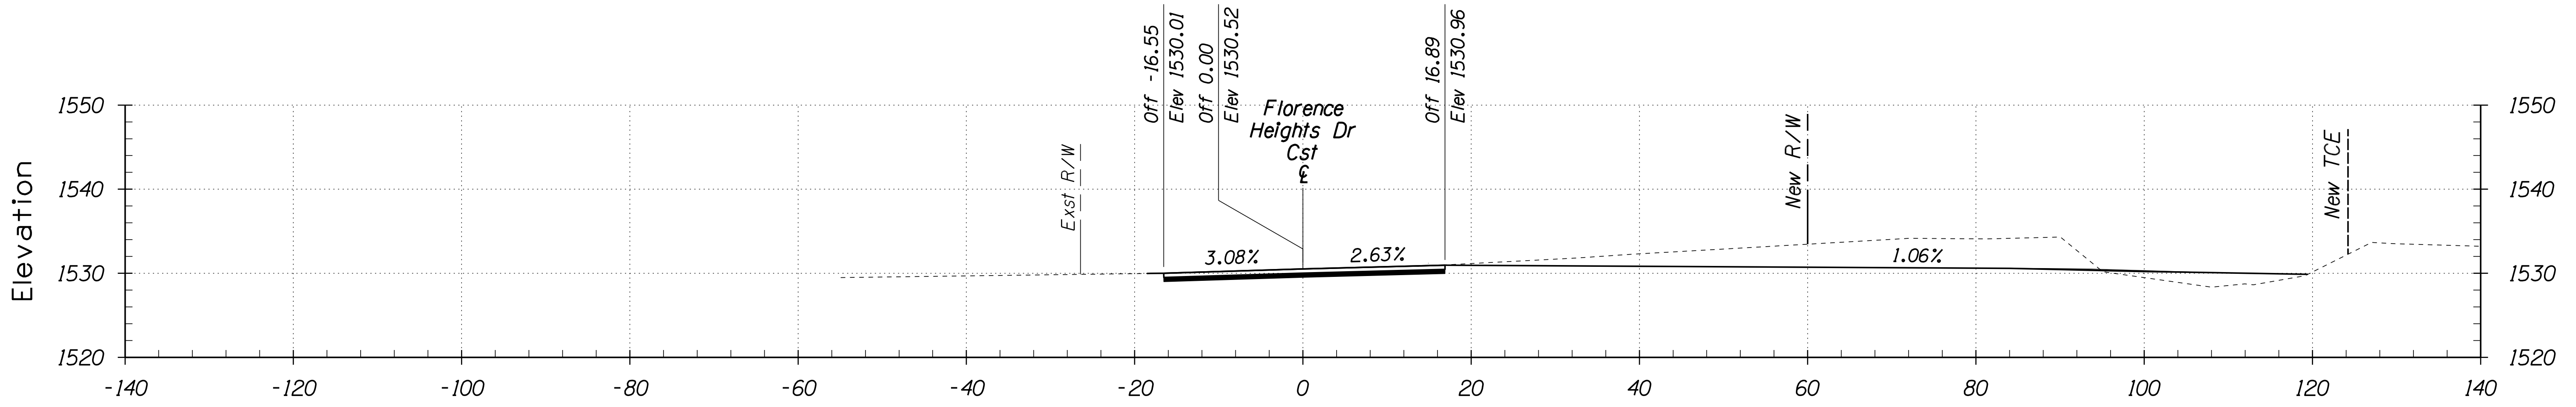

27+86

STA 27+86 TO STA 27+86

DESIGN	D. Bacon	05/22	ARIZONA DEPARTMENT OF TRANSPORTATION INFRASTRUCTURE DELIVERY AND OPERATIONS DIVISION PROJECT MANAGEMENT
DRAWN	T. Stafford	05/22	
CHECKED	A. Hathcock	05/22	
Kimley»Horn <small>© 2022 KIMLEY-HORN AND ASSOCIATES, INC.</small>			CROSS SECTIONS FLORENCE HEIGHTS DRIVE
ROUTE	LOCATION		
SR 287	SR 287 & SR 79B ROUNDABOUTS		
TRACS NO.	SZ041 OIC		FLO-0(201)T