

HUNT HIGHWAY & ATTAWAY ROAD

60% CROSS SECTIONS

FOR INFORMATION ONLY -
NOT FOR CONSTRUCTION

Revisions:

No.	Description	Date



Designer: TA
Drawn by: RW


Preliminary
60%
Not For
Construction
Or
Recording

Job No.
21-1365.03

XS00


Sheet No.

Hunt Highway & Attaway Road
Florence, AZ
Cross Sections

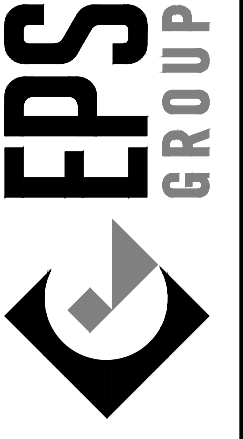


1130 N Alma School Road
Suite 120
Mesa, AZ 85201
T:480.503.2350 | F:480.503.2358
www.epsgroupinc.com

Hunt Highway

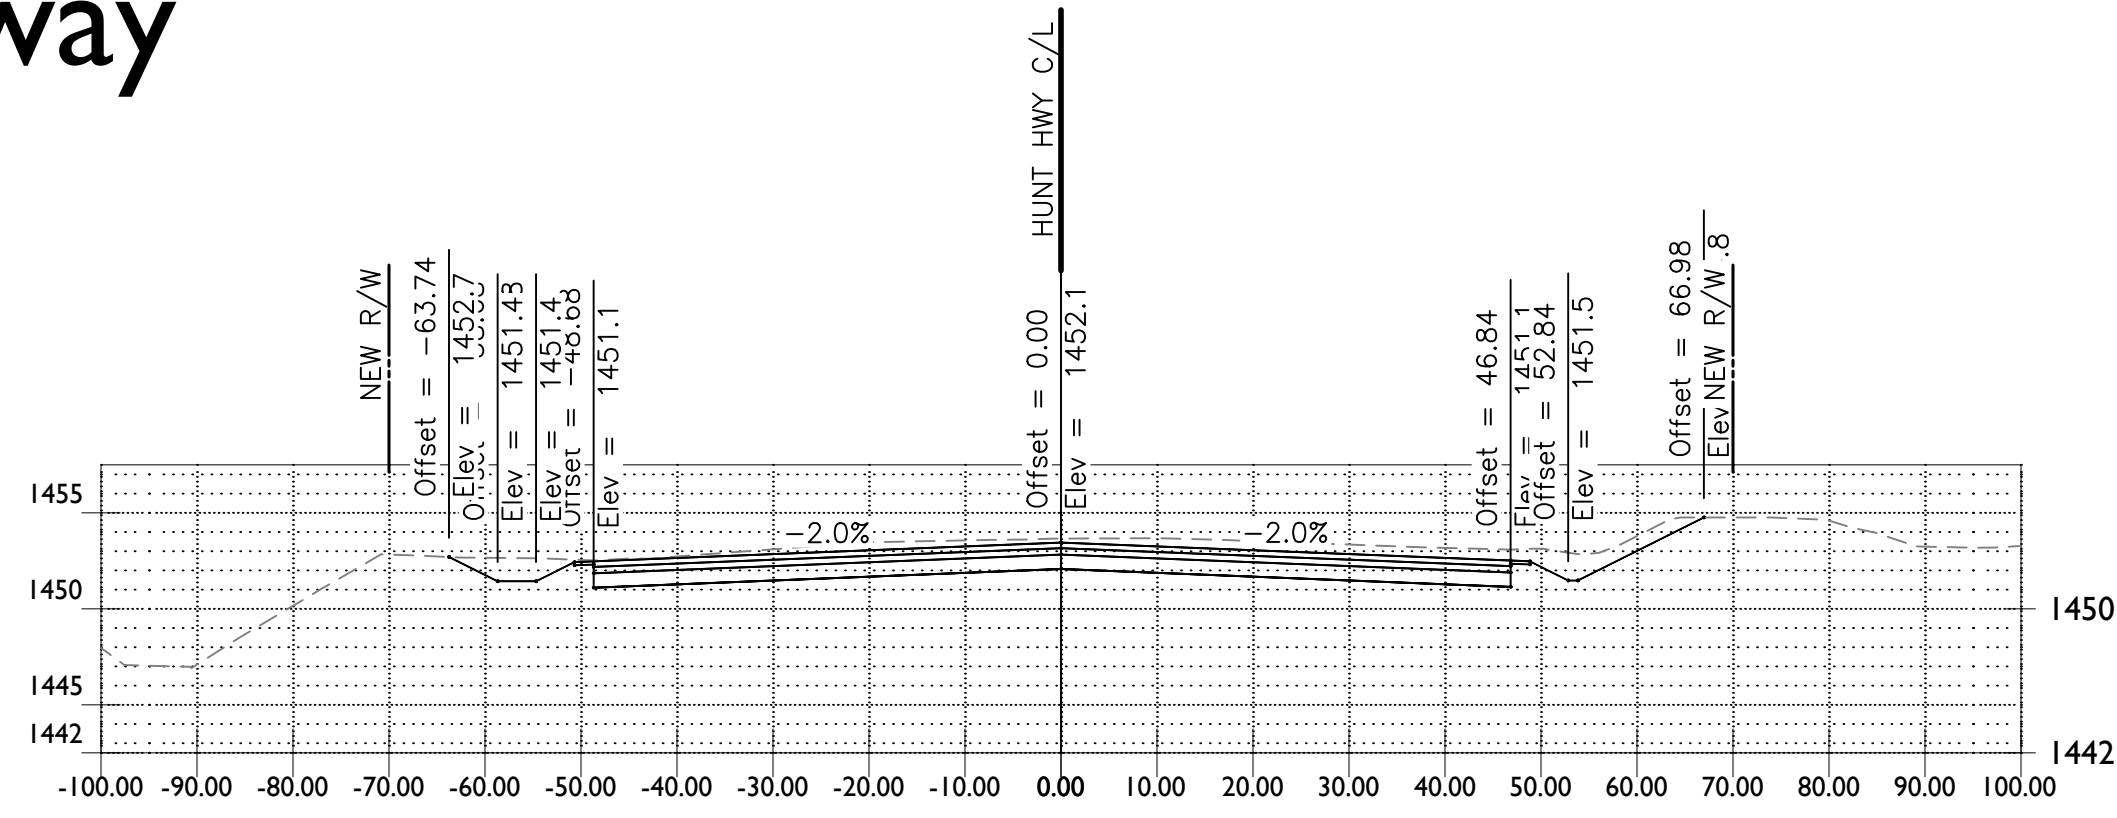


STA 56+00.00

Material(s) at Station 56+00.00			
Material Name	Area	Volume	Cumulative Volume
Ground Removed	192.78	364.47	550.43
Ground Fill	0.00	0.04	0.08

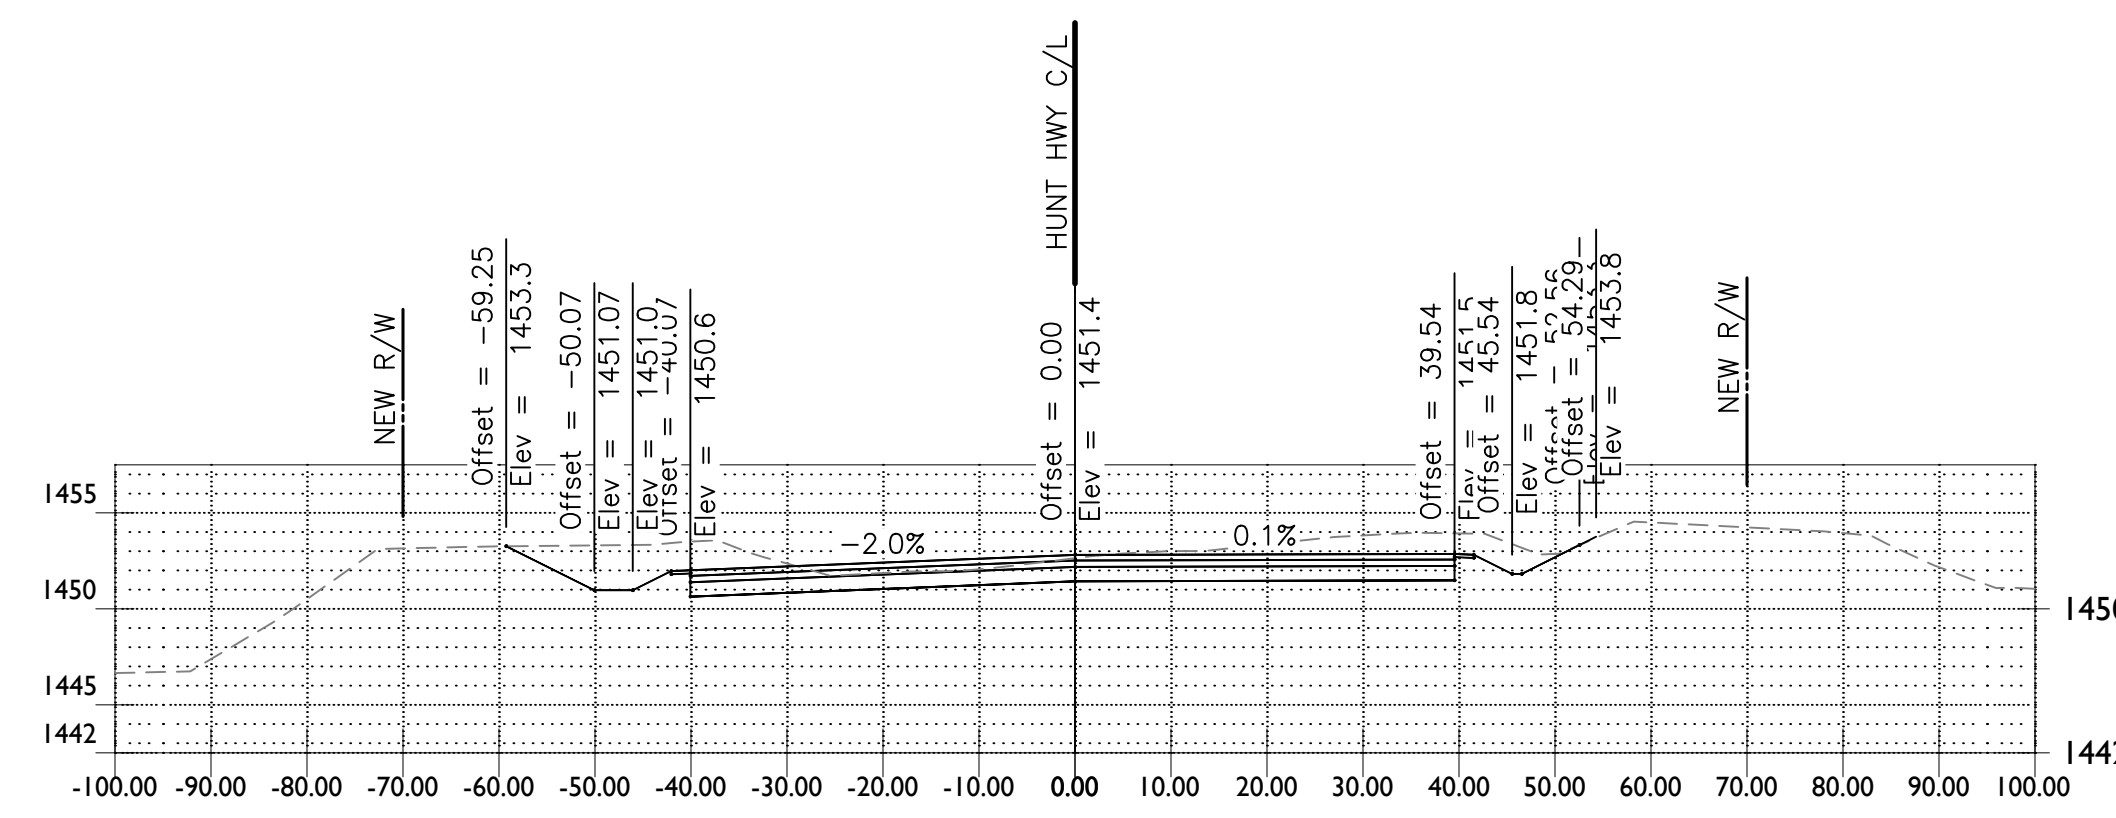


STA 58+00.00

Material(s) at Station 58+00.00			
Material Name	Area	Volume	Cumulative Volume
Ground Removed	170.62	323.96	1951.26
Ground Fill	0.05	0.05	0.13

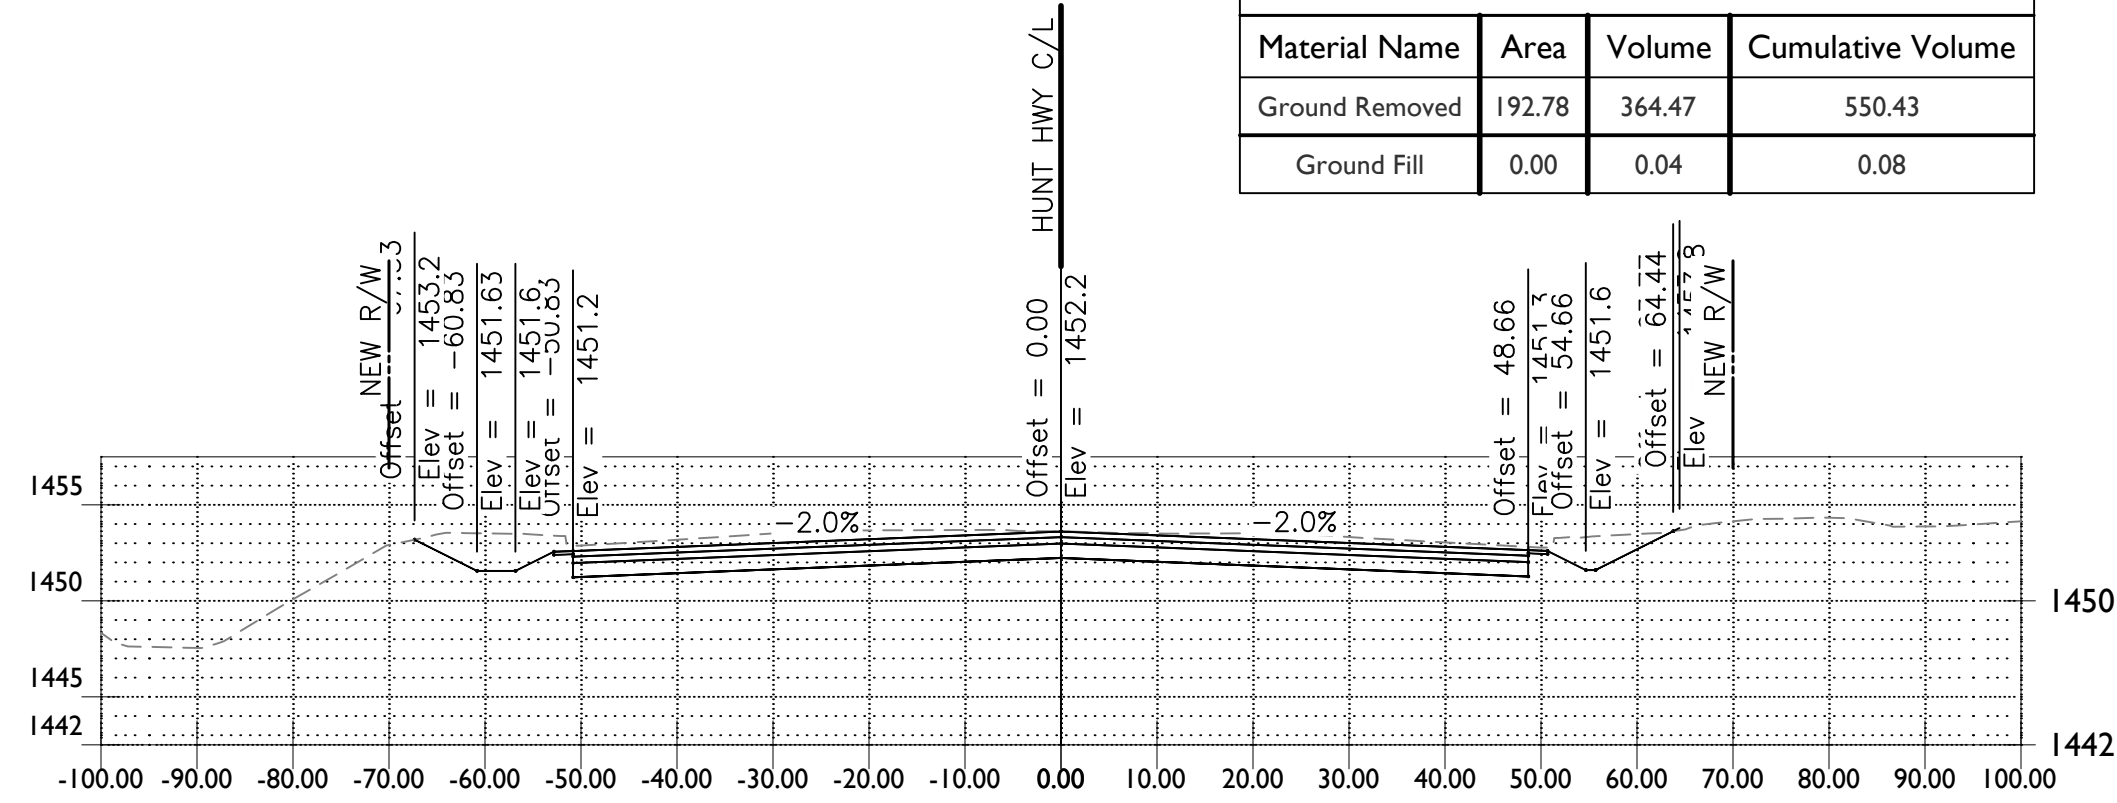


STA 55+50.00

Material(s) at Station 55+50.00			
Material Name	Area	Volume	Cumulative Volume
Ground Removed	200.84	185.97	185.97
Ground Fill	0.04	0.04	0.04

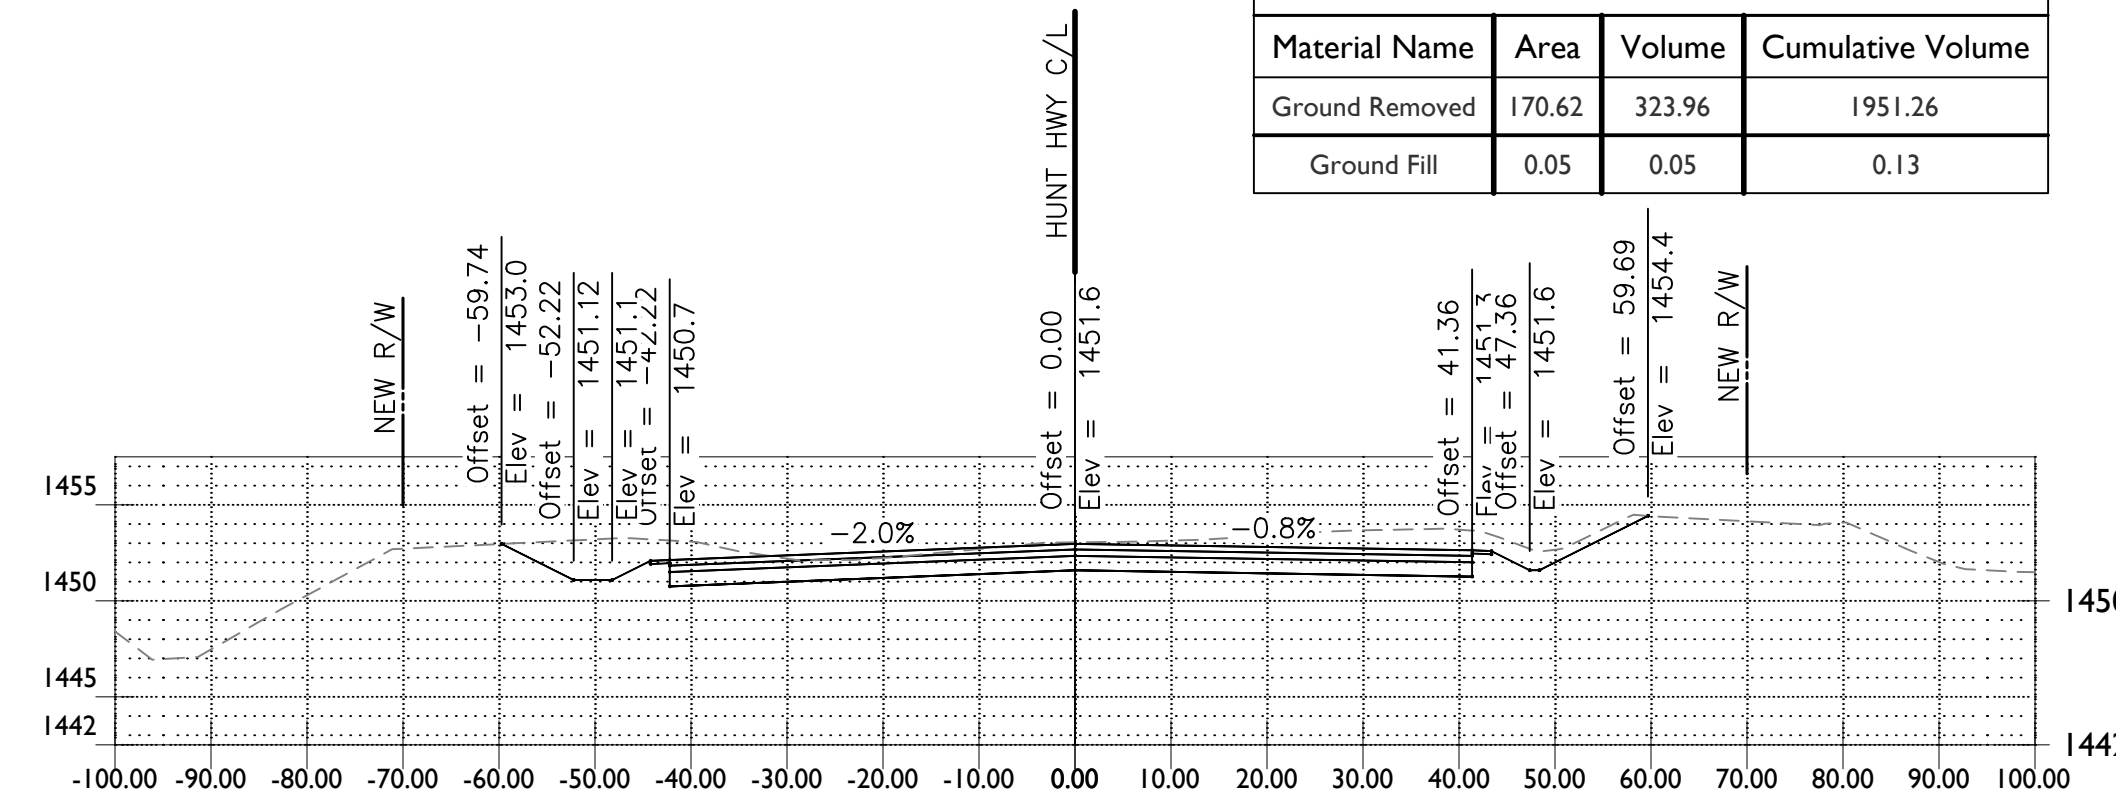


STA 57+50.00

Material(s) at Station 57+50.00			
Material Name	Area	Volume	Cumulative Volume
Ground Removed	179.25	350.34	1627.31
Ground Fill	0.00	0.00	0.08

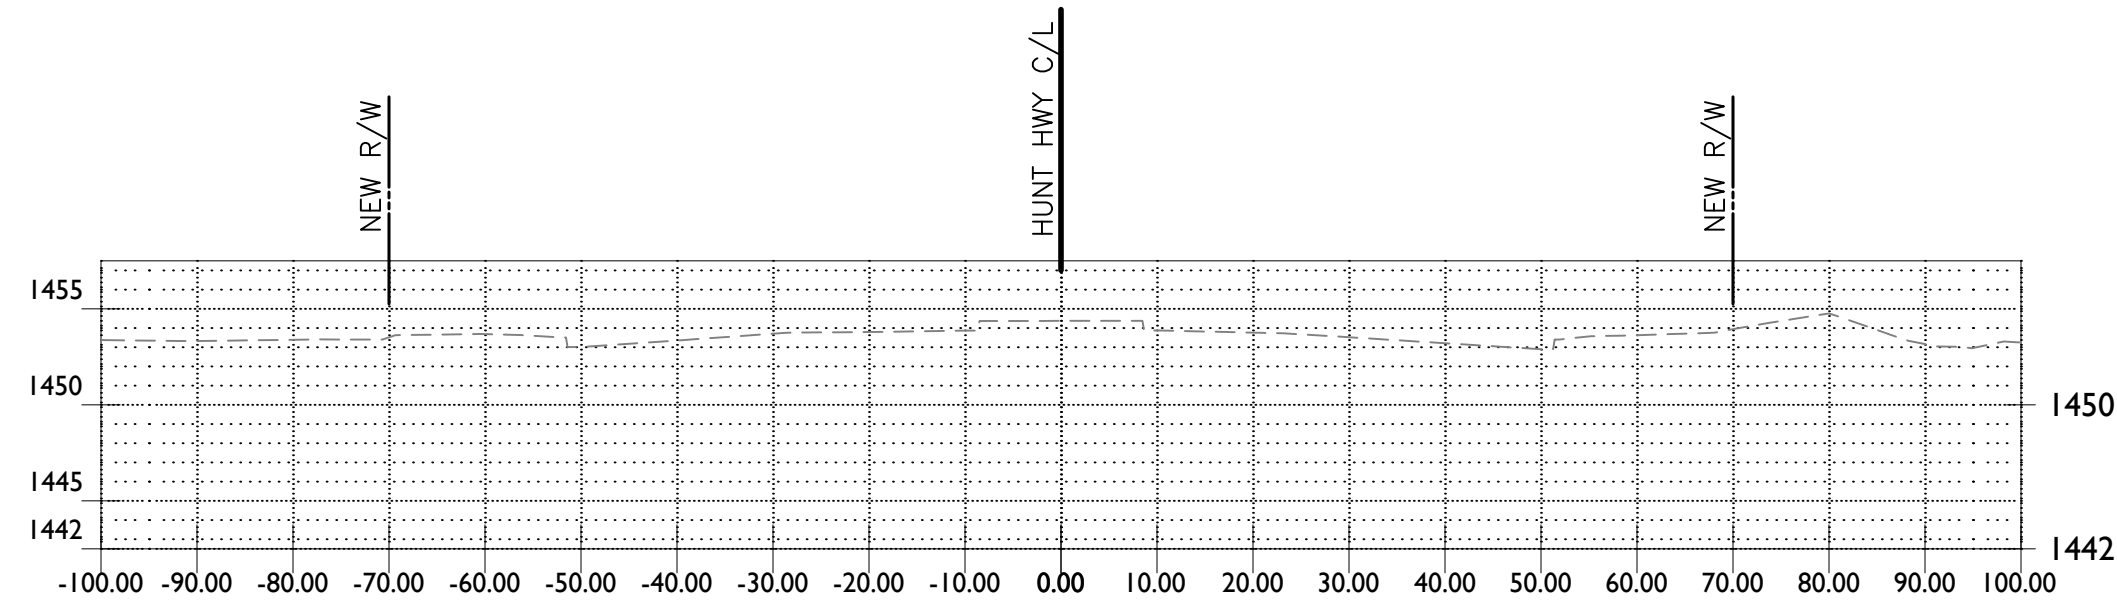


STA 55+00.00

Material(s) at Station 55+00.00			
Material Name	Area	Volume	Cumulative Volume
Ground Removed	0.00	0.00	0.00
Ground Fill	0.00	0.00	0.00

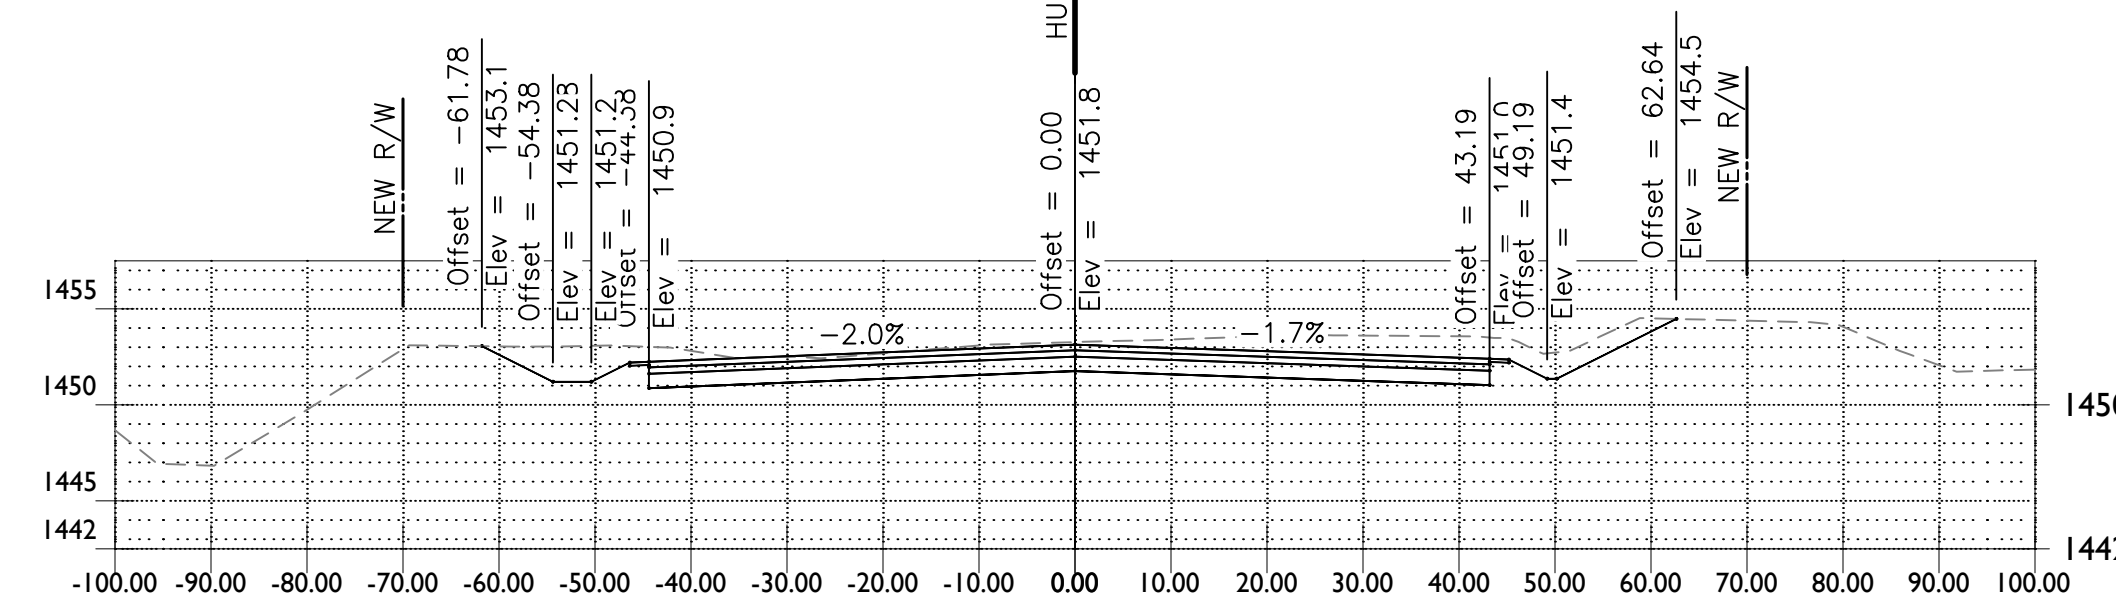


STA 57+00.00

Material(s) at Station 57+00.00			
Material Name	Area	Volume	Cumulative Volume
Ground Removed	199.12	366.20	1276.96
Ground Fill	0.00	0.00	0.08

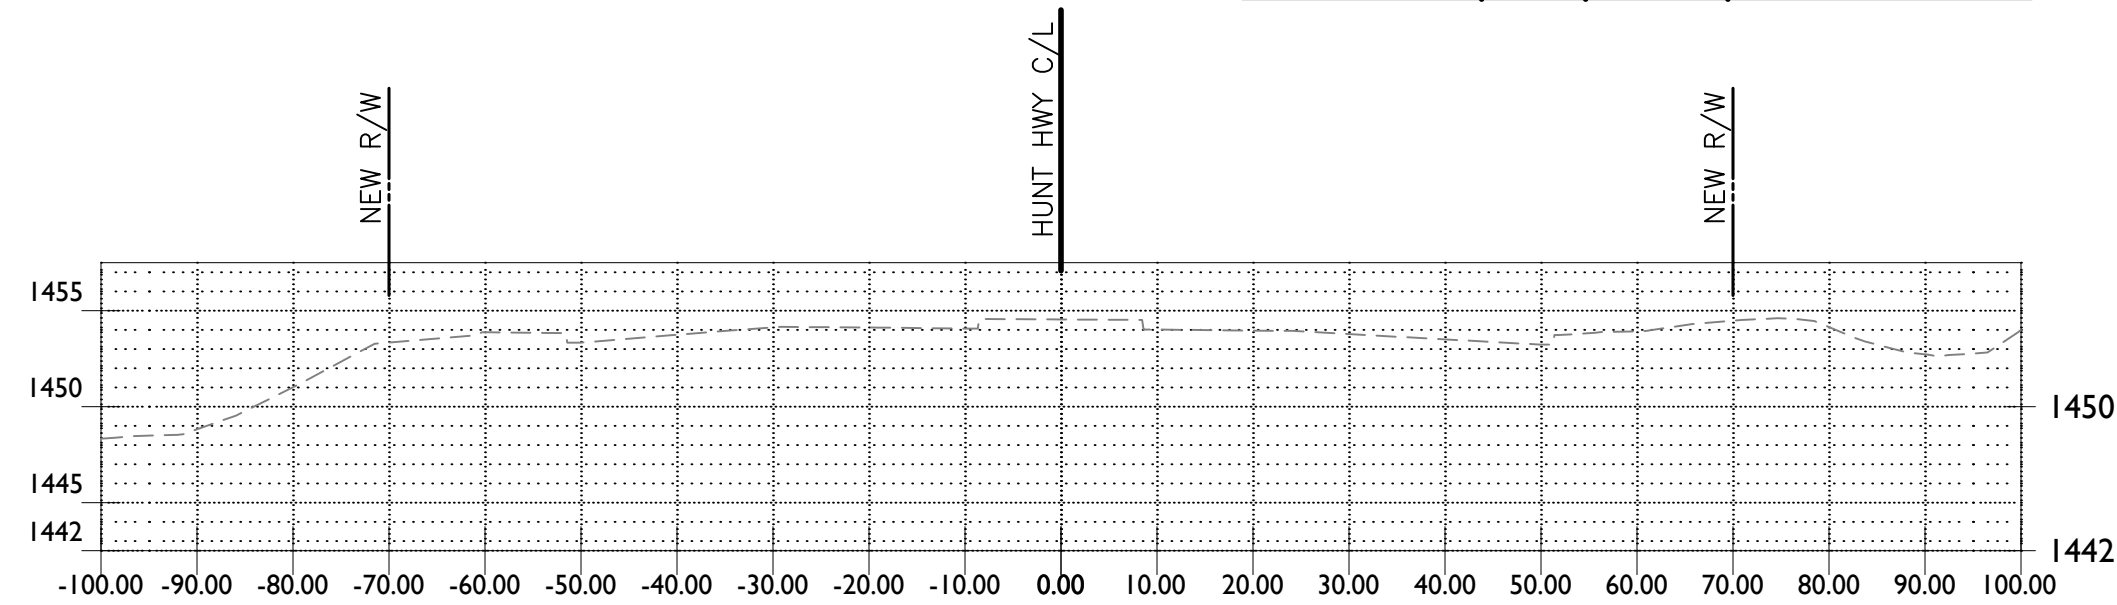

STA 54+50.00

Material(s) at Station 54+50.00			
Material Name	Area	Volume	Cumulative Volume
Ground Removed	0.00	0.00	0.00
Ground Fill	0.00	0.00	0.00

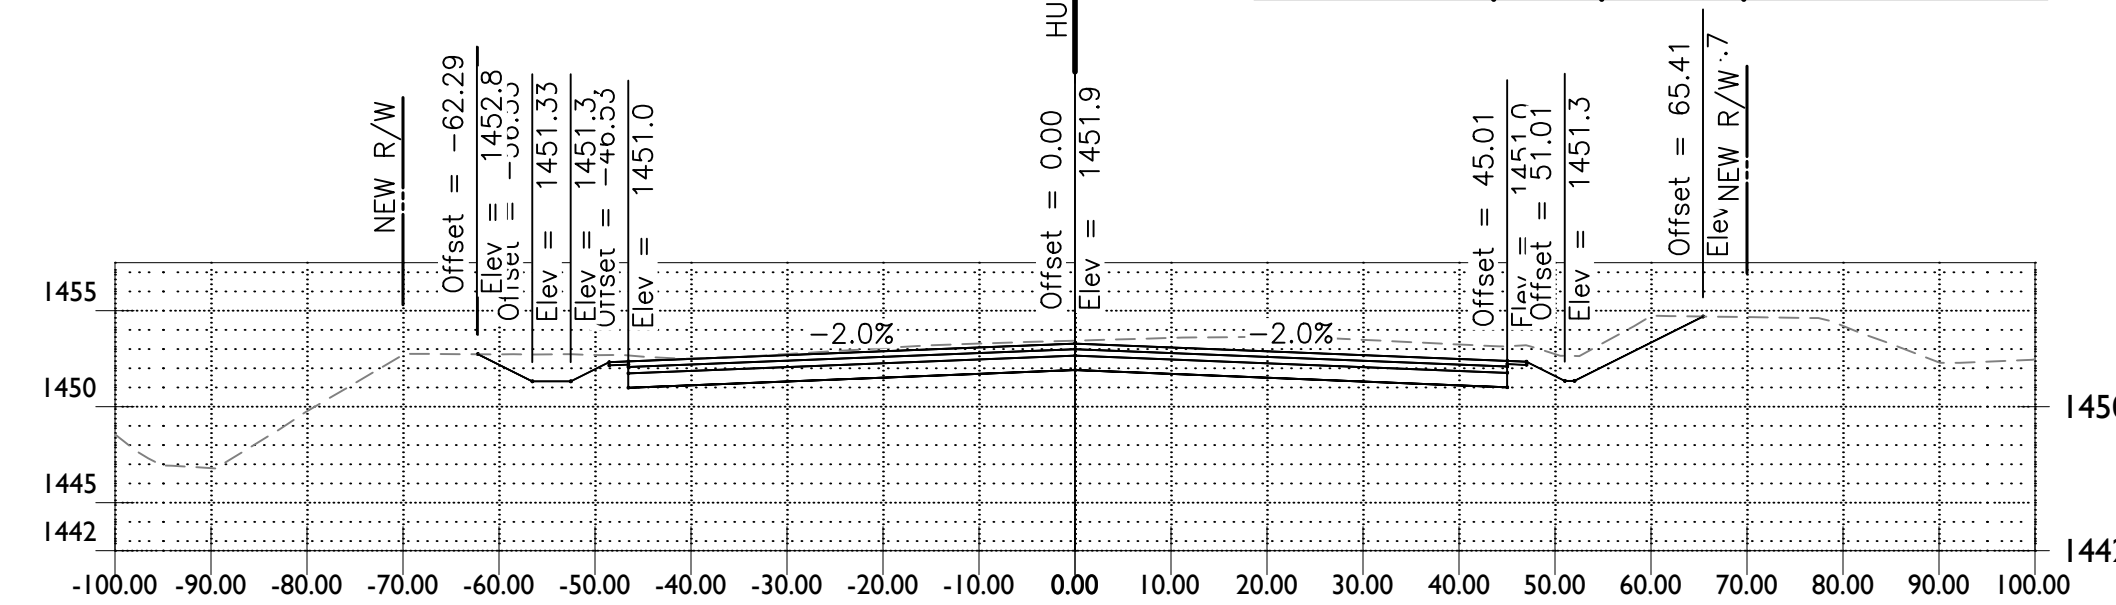

STA 56+50.00

Material(s) at Station 56+50.00			
Material Name	Area	Volume	Cumulative Volume
Ground Removed	196.38	360.33	910.76
Ground Fill	0.00	0.00	0.08

**FOR INFORMATION ONLY -
NOT FOR CONSTRUCTION**

Project:

Revisions:



Designer: TA
Drawn by: RW

Preliminary

60%
Not For
Construction
Or
Recording

Job No.
21-1365.03

XS01


Sheet No.
1
of **23**

21-1365.03 - Hunt Highway & Attaway Road

Oct 31, 2024 2:00pm S:\Projects\2021\21-1365.03 Florence Attaway_Hunt Highway\Civil\CAD\Cross Sections\Cross Sections.dwg


cagular

FOR INFORMATION ONLY - NOT FOR CONSTRUCTION

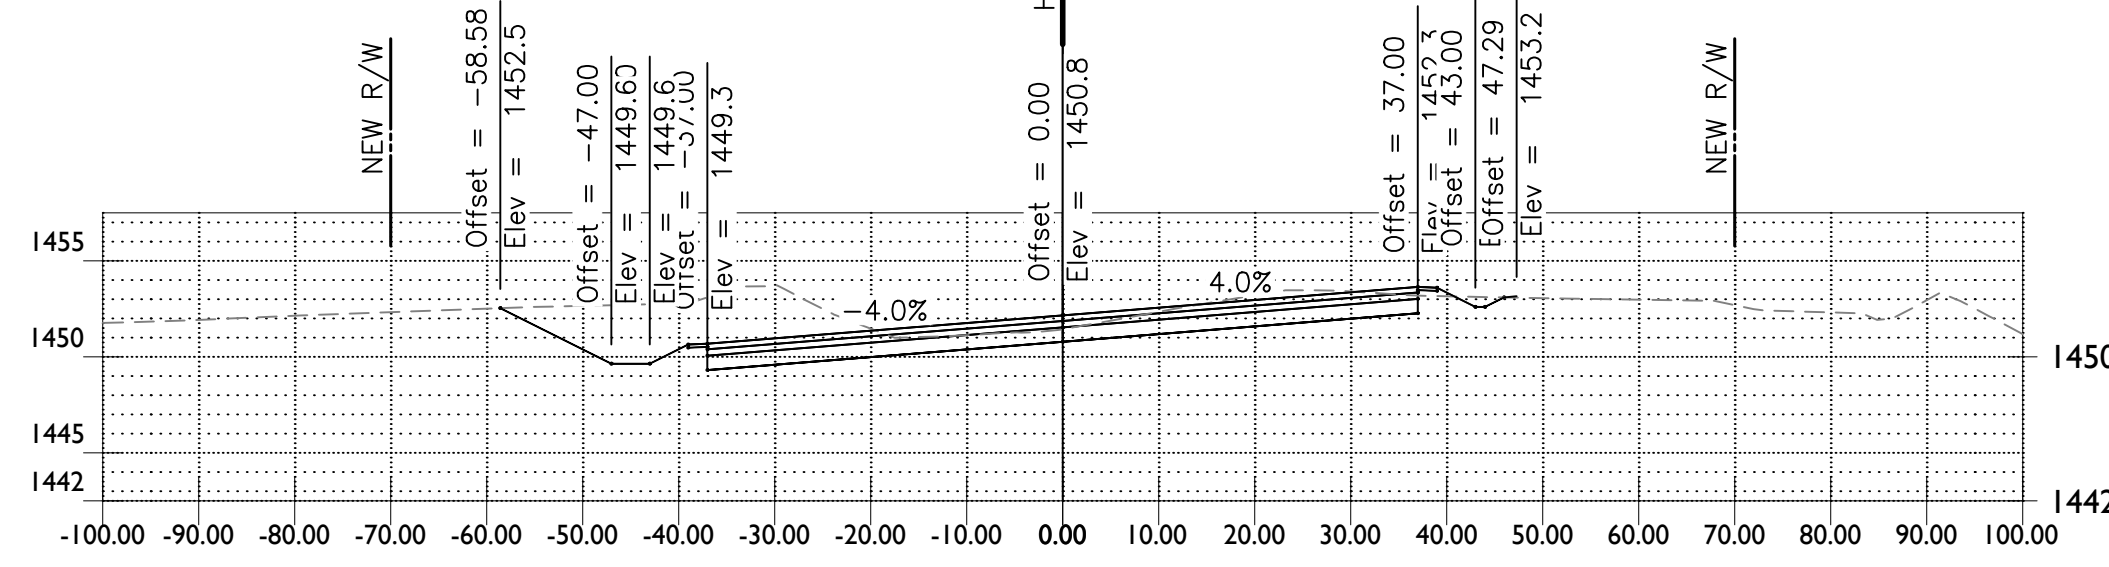


STA 60+00.00

Material(s) at Station 60+00.00			
Material Name	Area	Volume	Cumulative Volume
Ground Removed	166.54	310.24	3154.78
Ground Fill	1.00	1.14	1.49

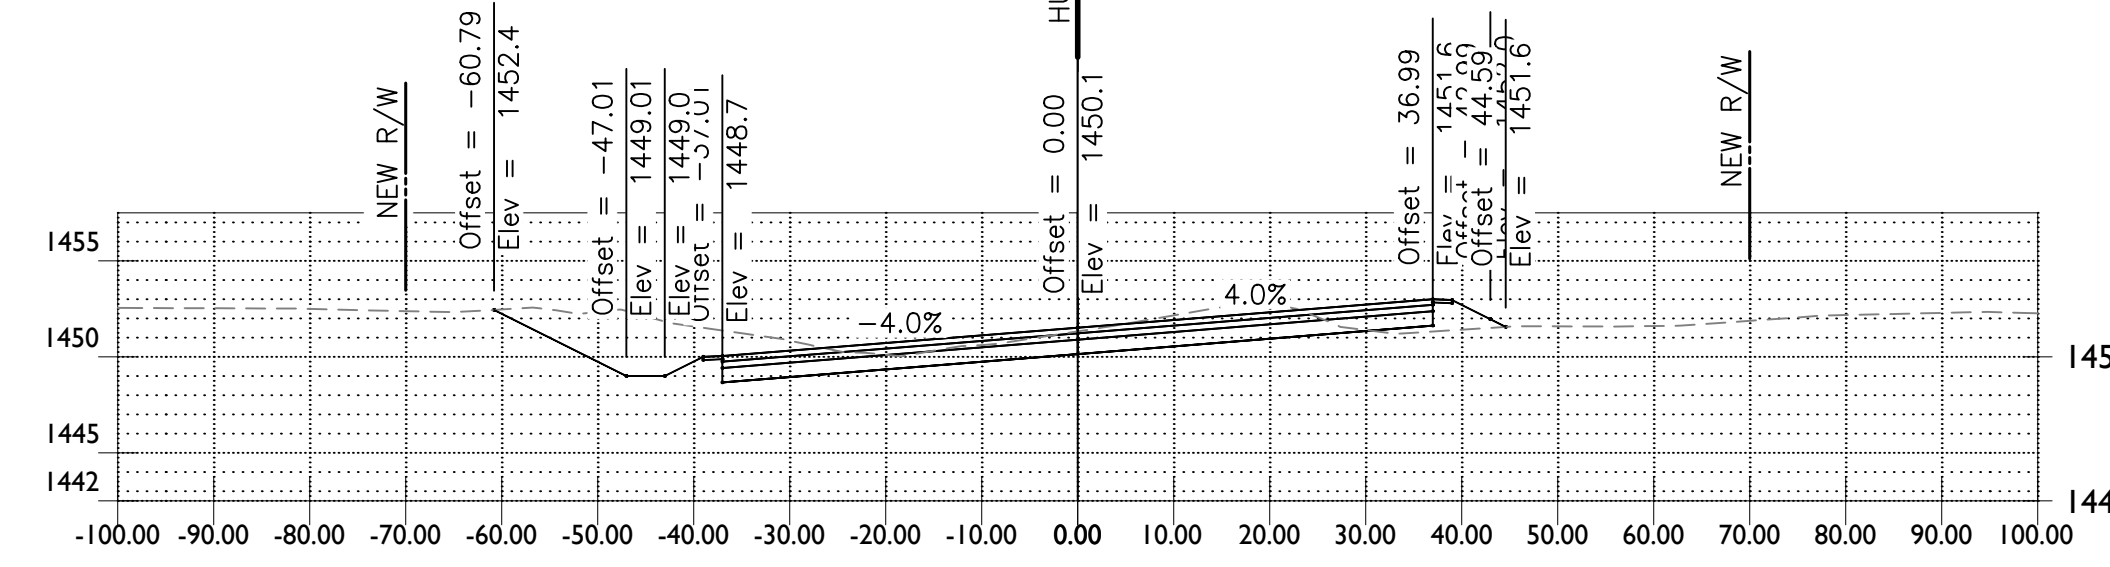


STA 62+00.00

Material(s) at Station 62+00.00			
Material Name	Area	Volume	Cumulative Volume
Ground Removed	135.19	230.40	4160.67
Ground Fill	8.82	16.42	29.98

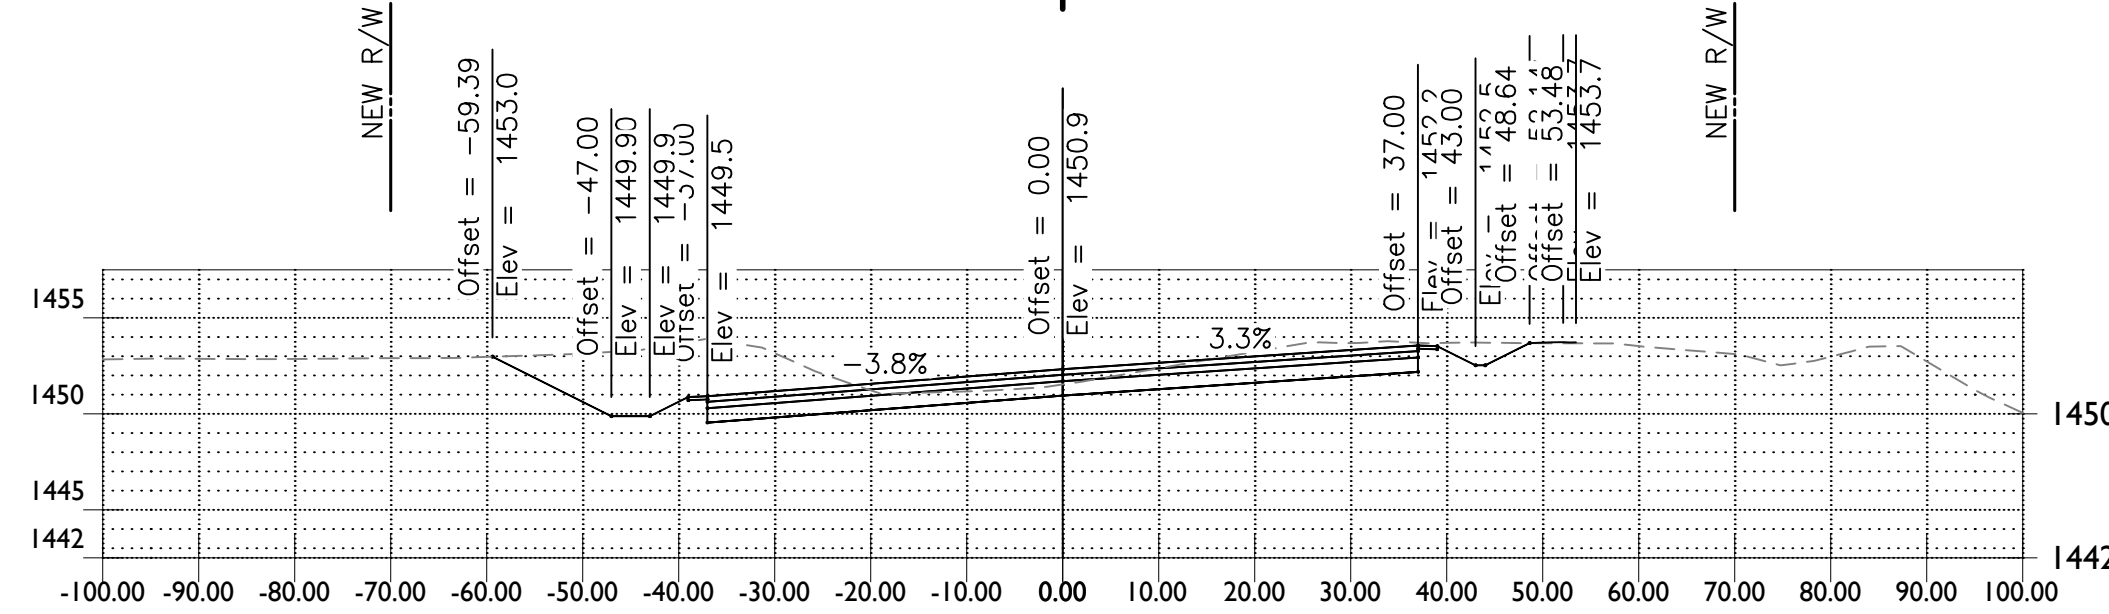


STA 59+50.00

Material(s) at Station 59+50.00			
Material Name	Area	Volume	Cumulative Volume
Ground Removed	173.24	305.61	2844.54
Ground Fill	0.18	0.18	0.35

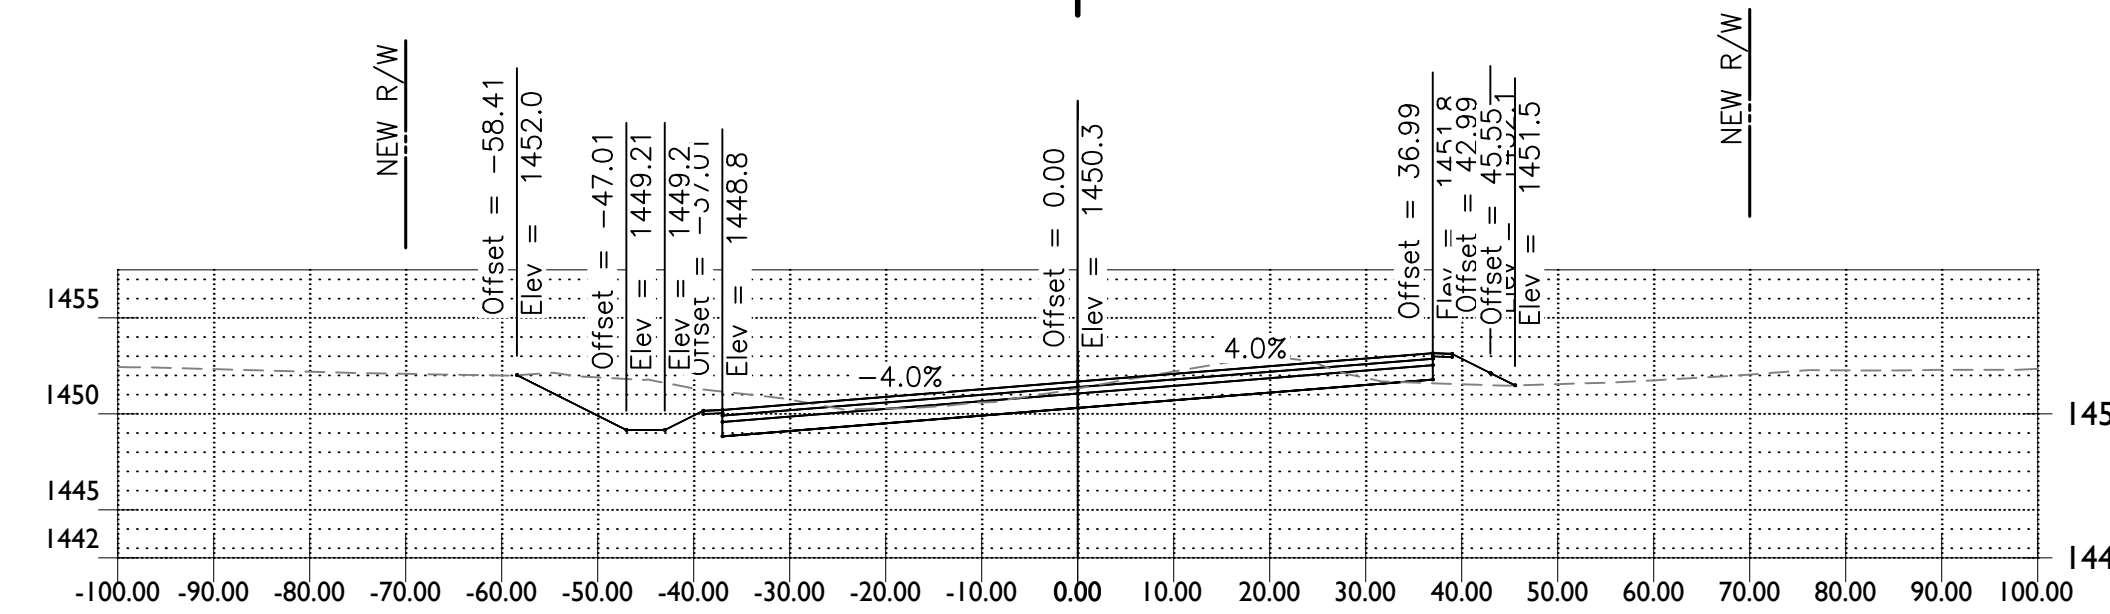


STA 61+50.00

Material(s) at Station 61+50.00			
Material Name	Area	Volume	Cumulative Volume
Ground Removed	117.60	230.63	3930.27
Ground Fill	8.34	8.67	13.55

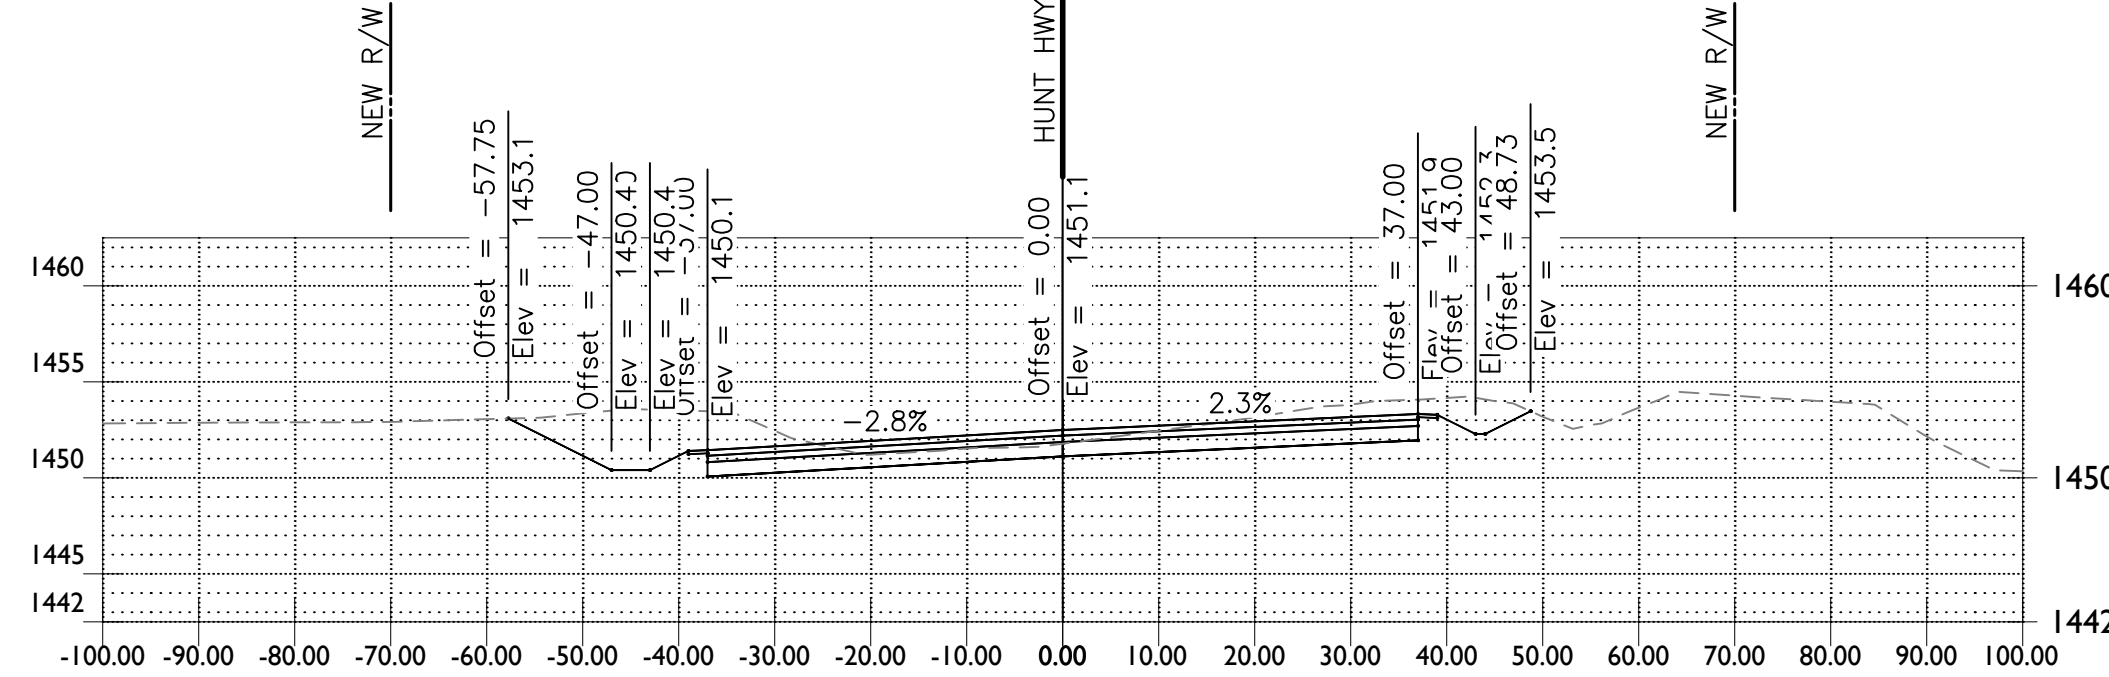


STA 59+00.00

Material(s) at Station 59+00.00			
Material Name	Area	Volume	Cumulative Volume
Ground Removed	160.21	288.55	2538.93
Ground Fill	0.00	0.00	0.17

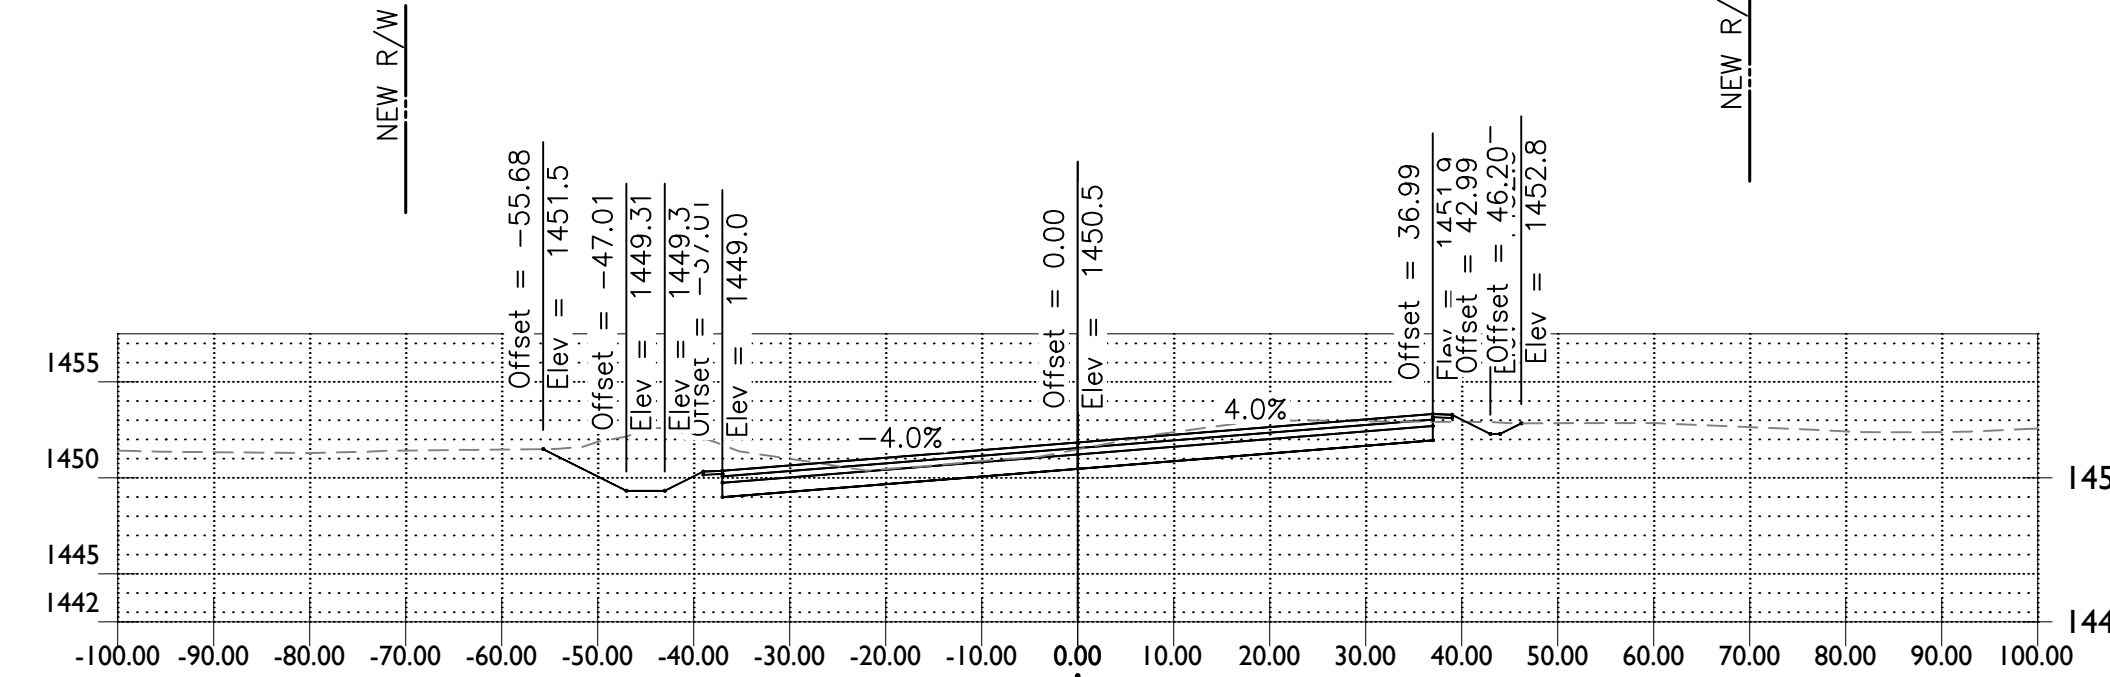


STA 61+00.00

Material(s) at Station 61+00.00			
Material Name	Area	Volume	Cumulative Volume
Ground Removed	134.48	258.17	3699.64
Ground Fill	0.71	1.56	4.88

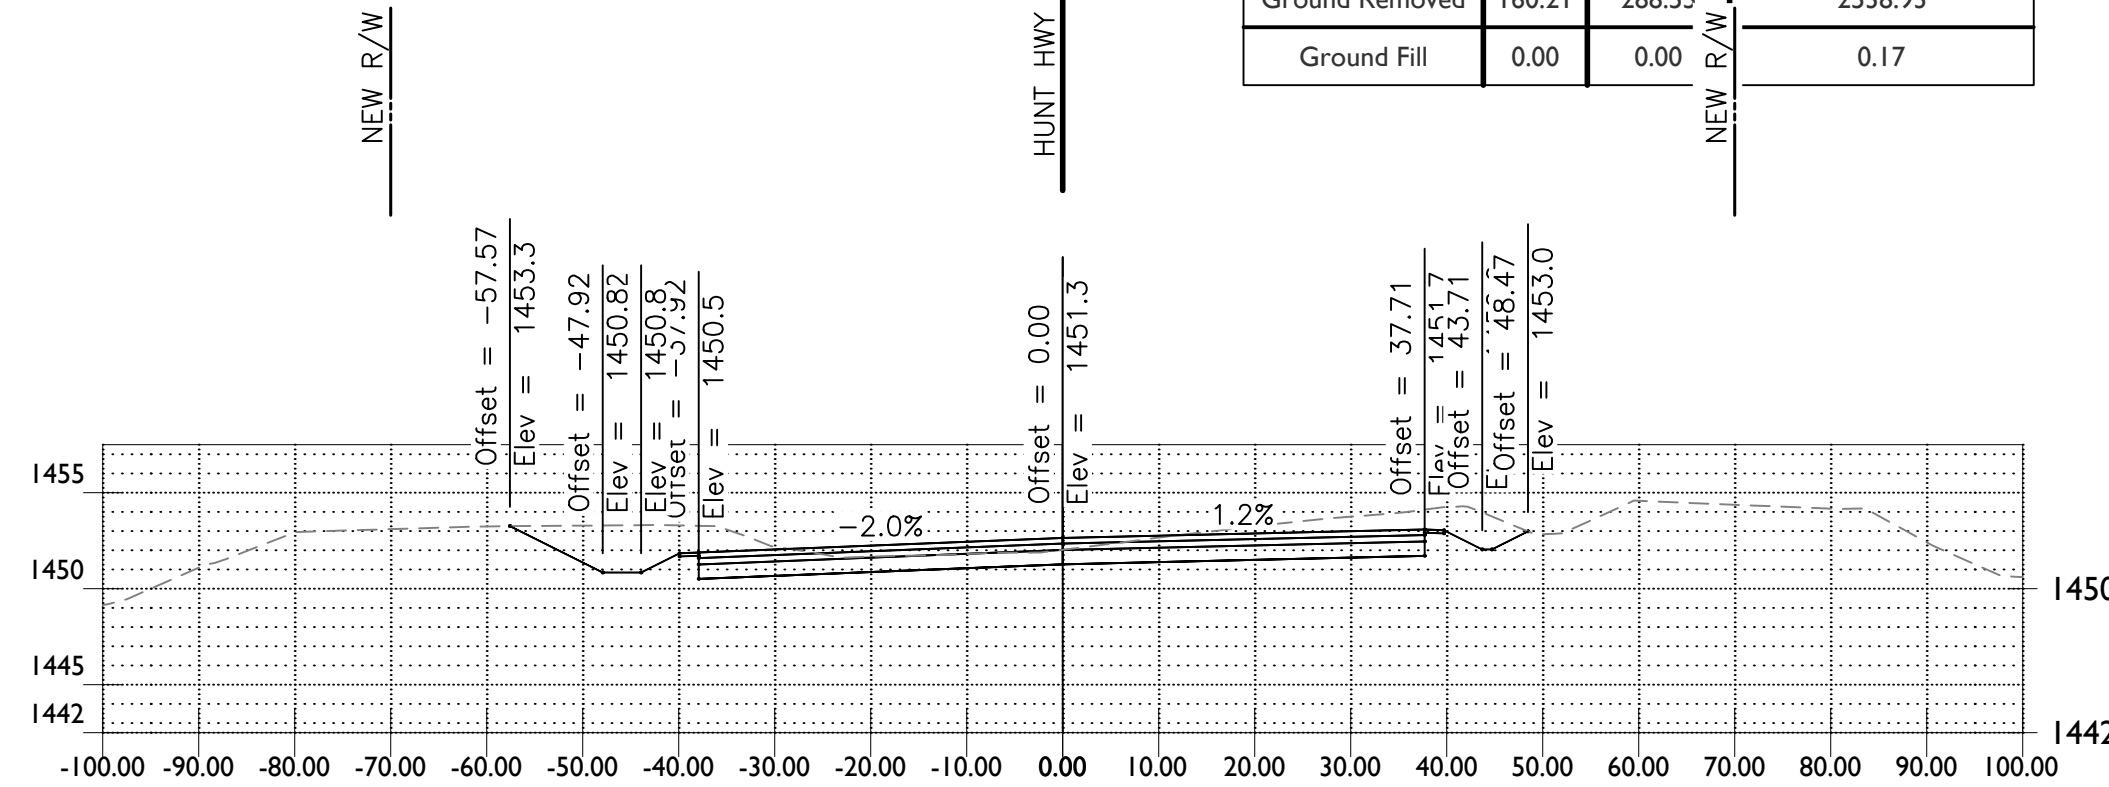

STA 58+50.00


Material(s) at Station 58+50.00			
Material Name	Area	Volume	Cumulative Volume
Ground Removed	152.43	299.12	2250.38
Ground Fill	0.00	0.05	0.17

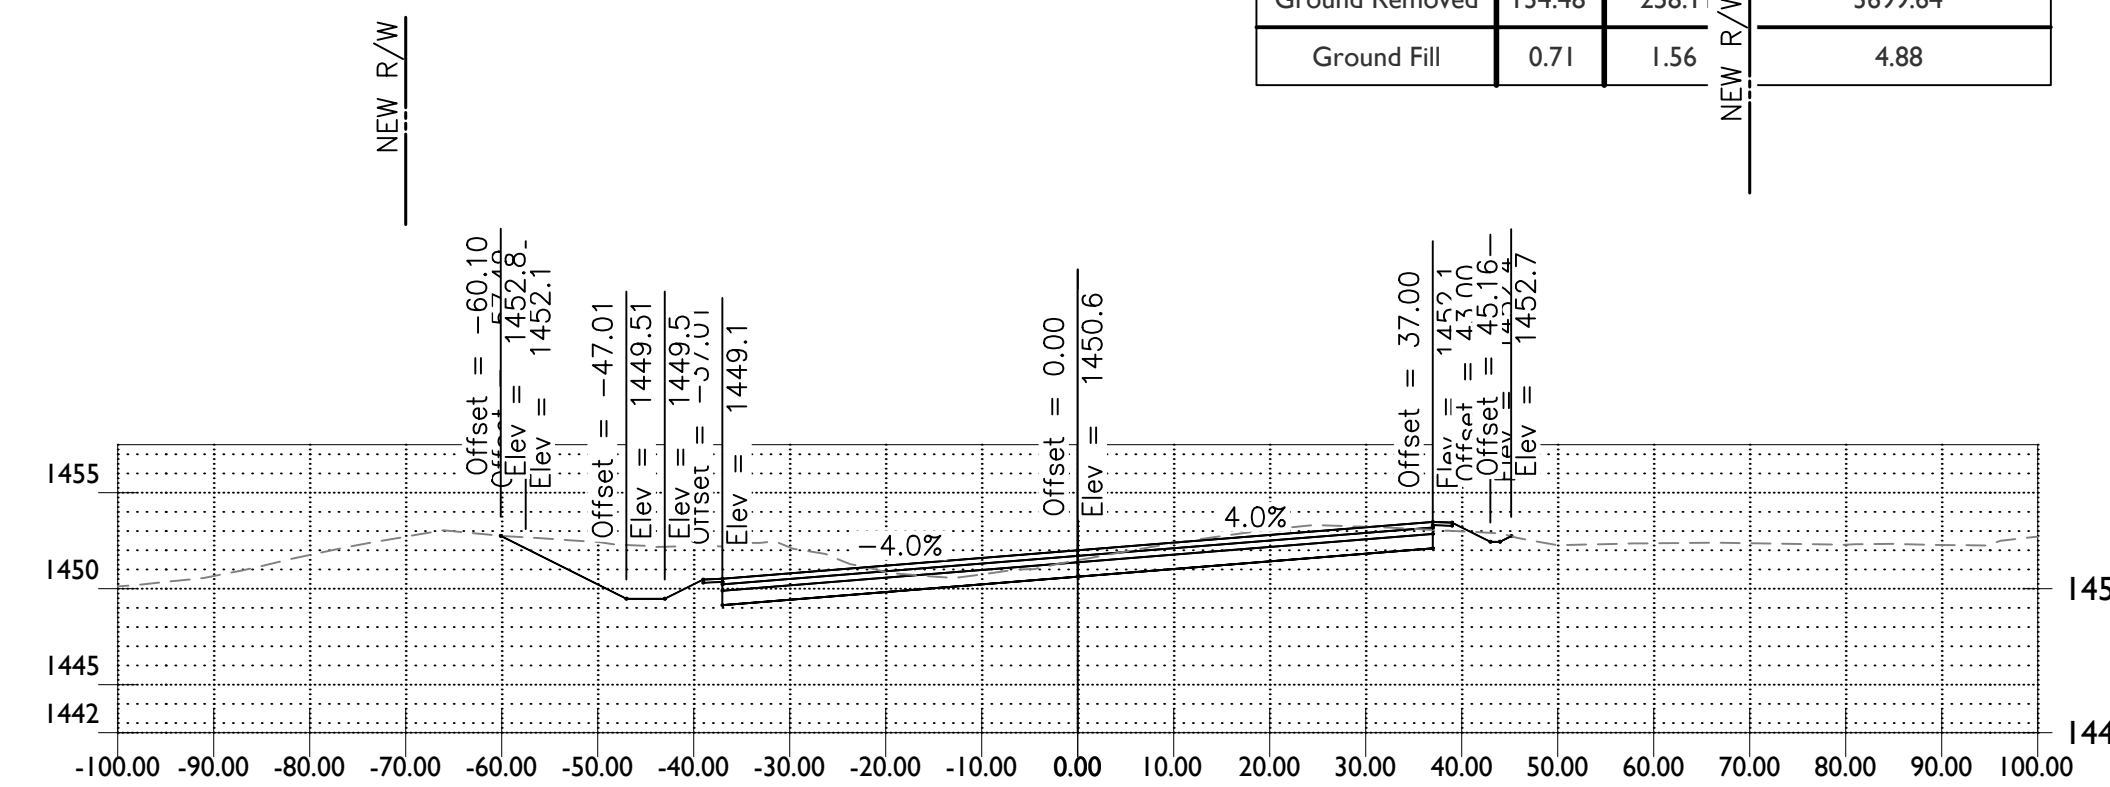

STA 60+50.00

Material(s) at Station 60+50.00			
Material Name	Area	Volume	Cumulative Volume
Ground Removed	147.58	286.75	3441.53
Ground Fill	0.92	1.84	3.32

1130 N Alma School Road
Suite 120
Mesa, AZ 85201
T:480.503.2350 | F:480.503.2358
www.epsgroupinc.com

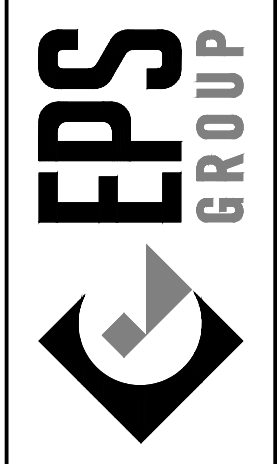

Hunt Highway & Attaway Road
Florence, AZ
Cross Sections

Project:

Revisions:

No.	Description

Call at least two full working days before any final acceptance.
ARIZONA CIVIL
1845 E. McDowell Ave., Suite 100, Phoenix, AZ 85004
In Maricopa County, (602)283-1100

Designer: TA
Drawn by: RW

Preliminary
60%
Not For
Construction
Or
Recording


Job No.
21-1365.03

XS02

Sheet No.
2
of **23**


21-1365.03 - Hunt Highway & Attaway Road

Oct 31, 2024 2:01pm S:\Projects\2021\21-1365\21-1365.03 Florence Attaway_Hunt Highway\Civil\CAD\Cross Sections\Cross Sections.dwg

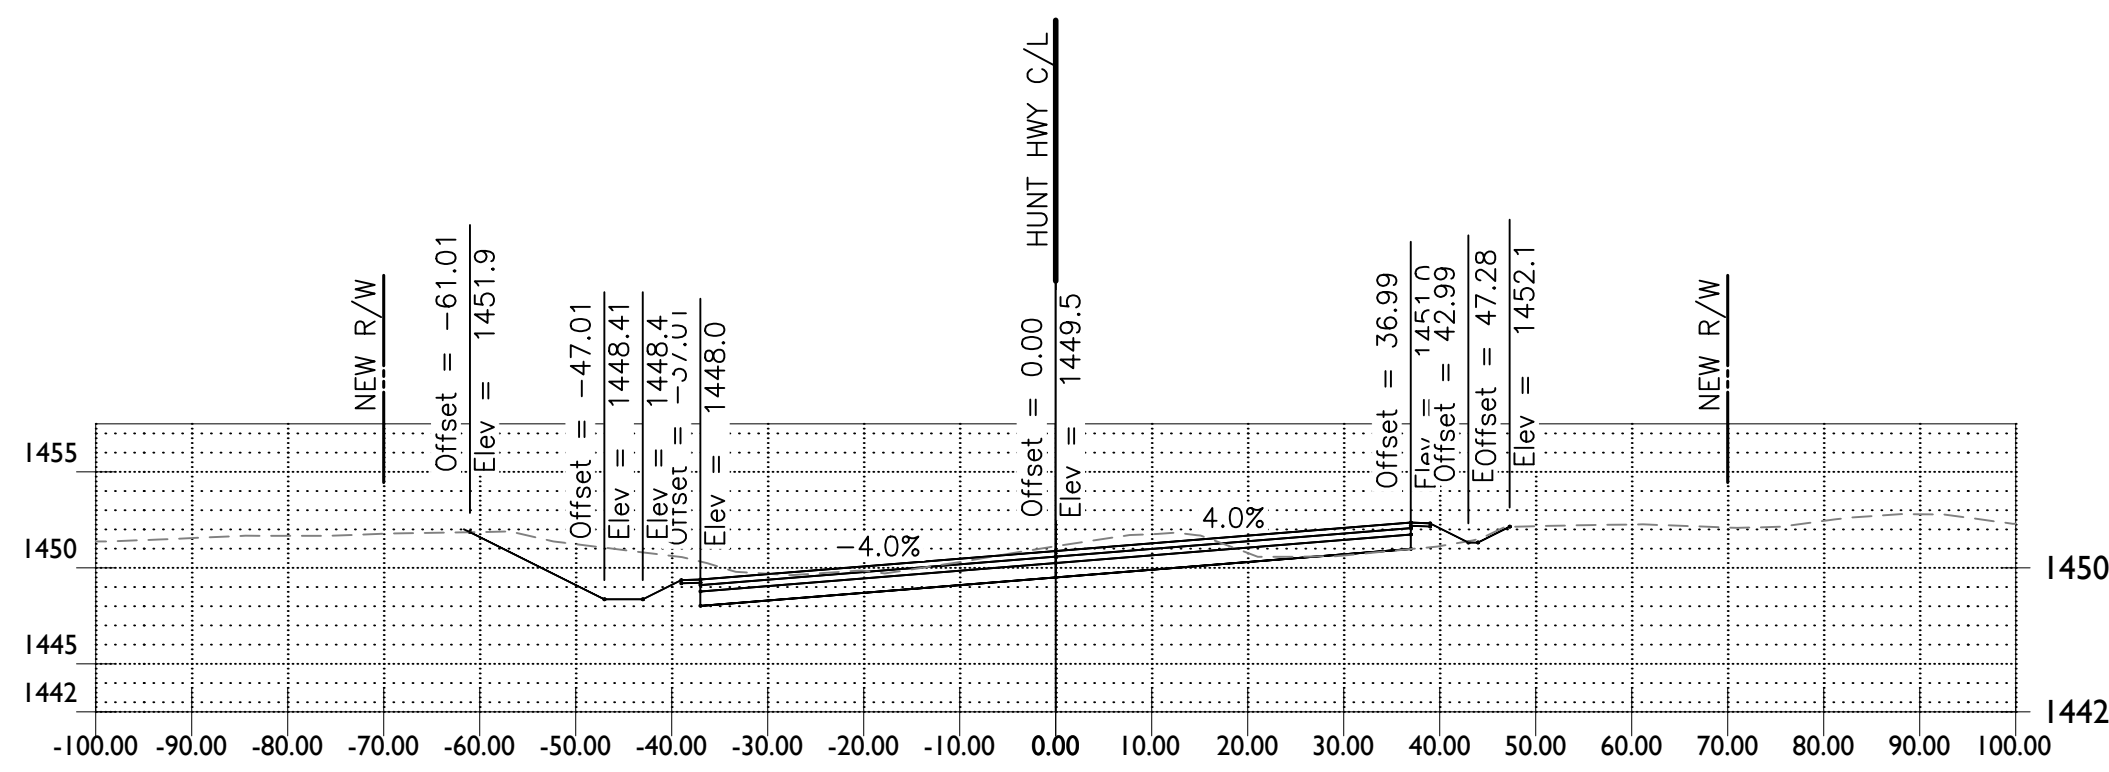


STA 64+00.00

Material(s) at Station 64+00.00			
Material Name	Area	Volume	Cumulative Volume
Ground Removed	122.98	204.06	5030.15
Ground Fill	5.00	16.36	109.24

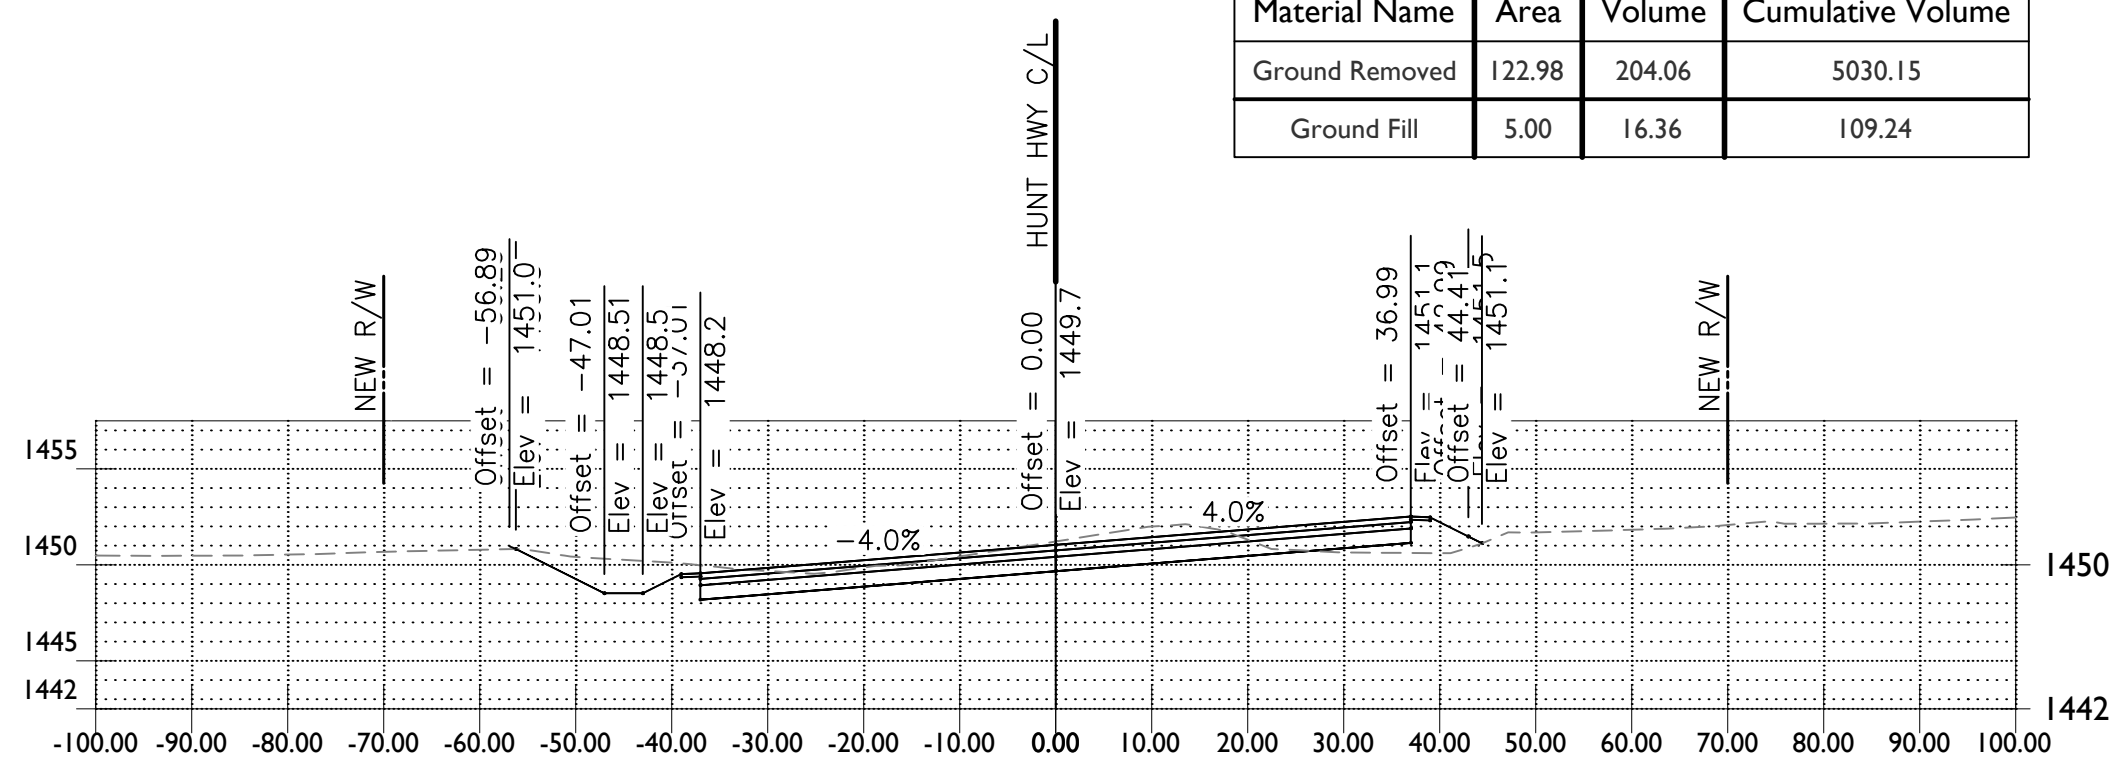


STA 63+50.00

Material(s) at Station 63+50.00			
Material Name	Area	Volume	Cumulative Volume
Ground Removed	100.74	195.01	4826.09
Ground Fill	12.12	23.96	92.87

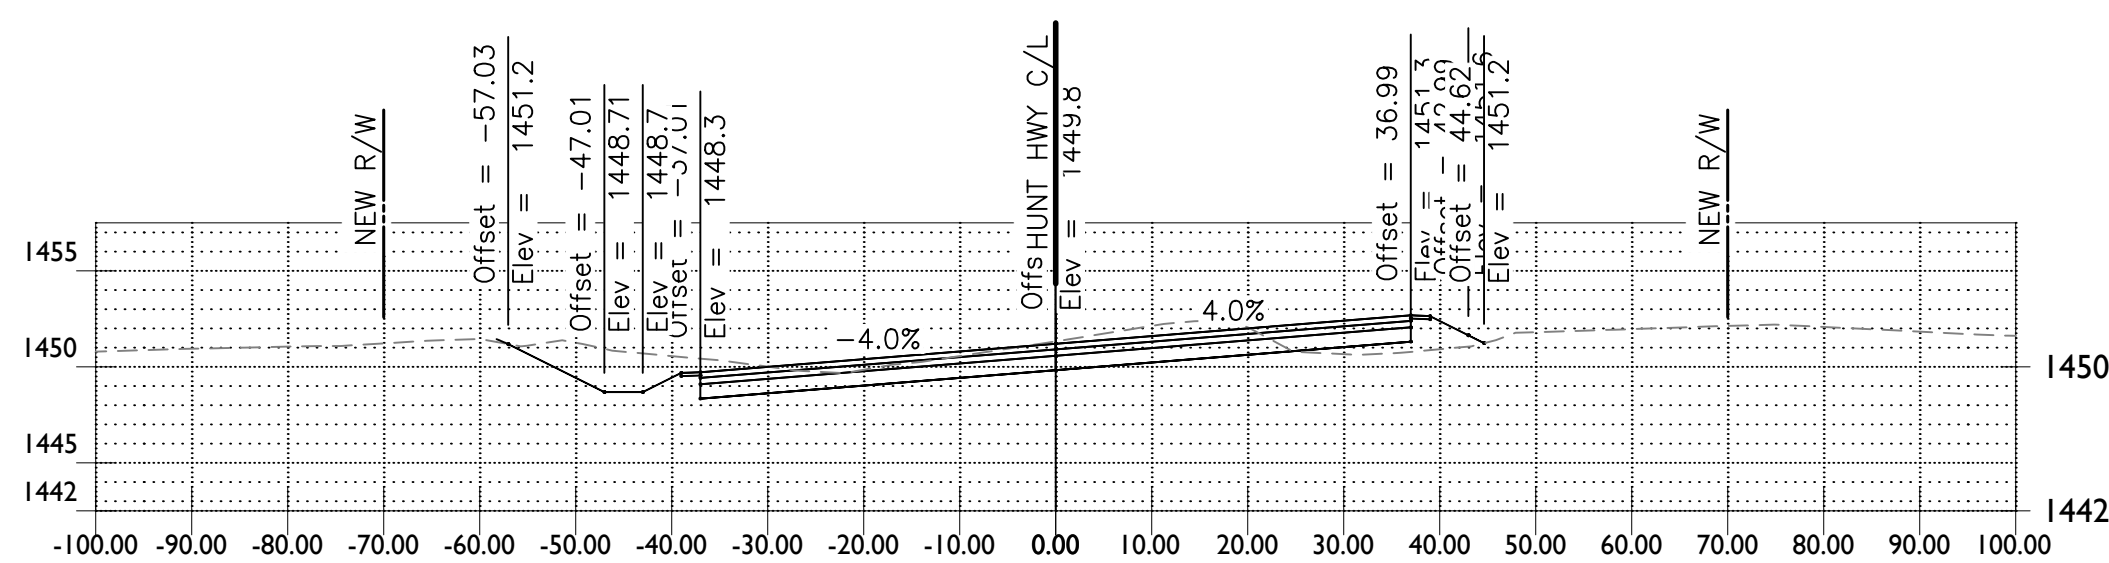


STA 63+00.00

Material(s) at Station 63+00.00			
Material Name	Area	Volume	Cumulative Volume
Ground Removed	112.56	225.11	4631.08
Ground Fill	12.96	21.44	68.91

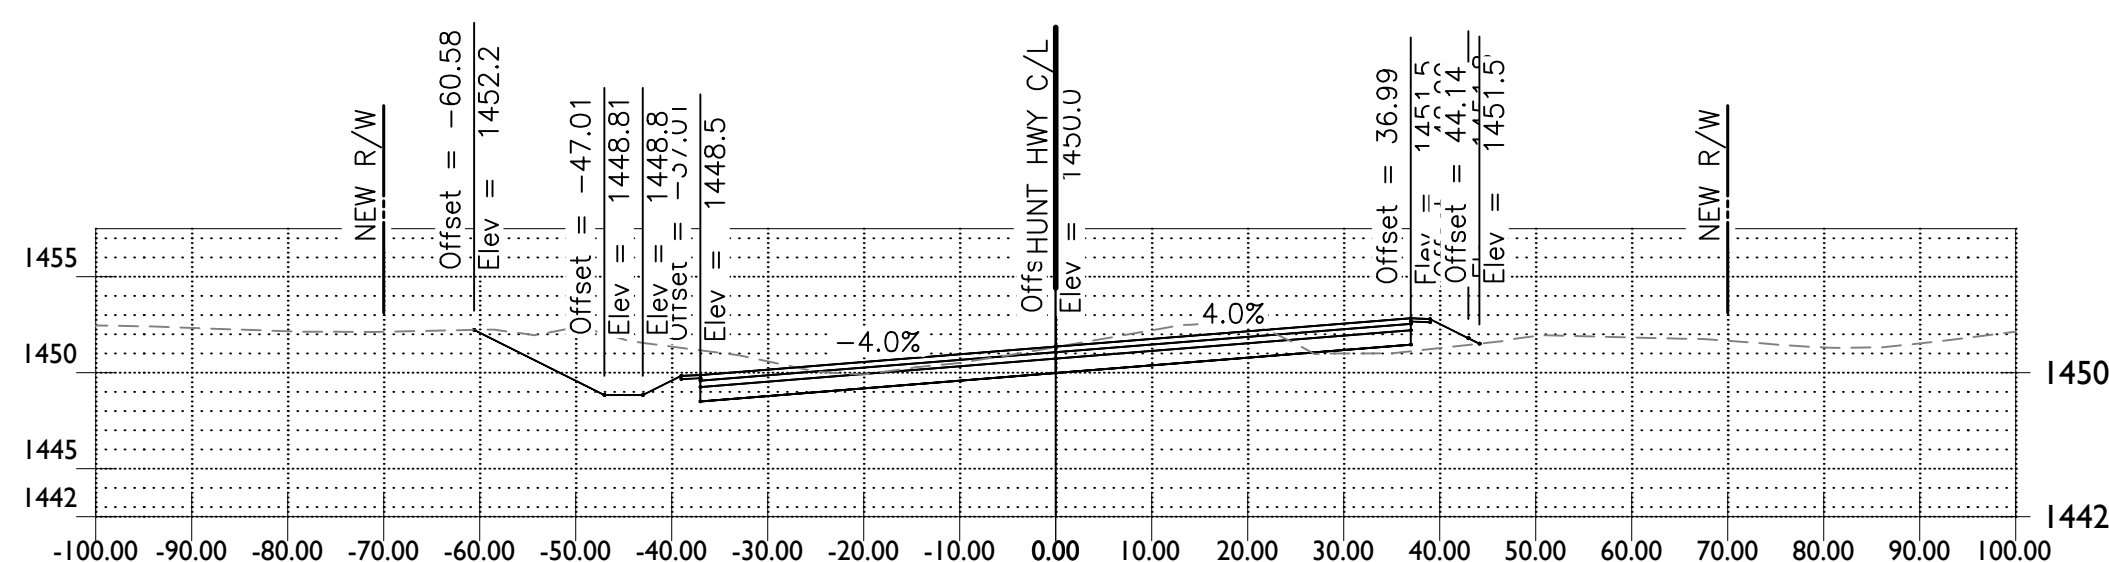


STA 62+50.00

Material(s) at Station 62+50.00			
Material Name	Area	Volume	Cumulative Volume
Ground Removed	134.29	245.30	4405.97
Ground Fill	9.47	17.49	47.47

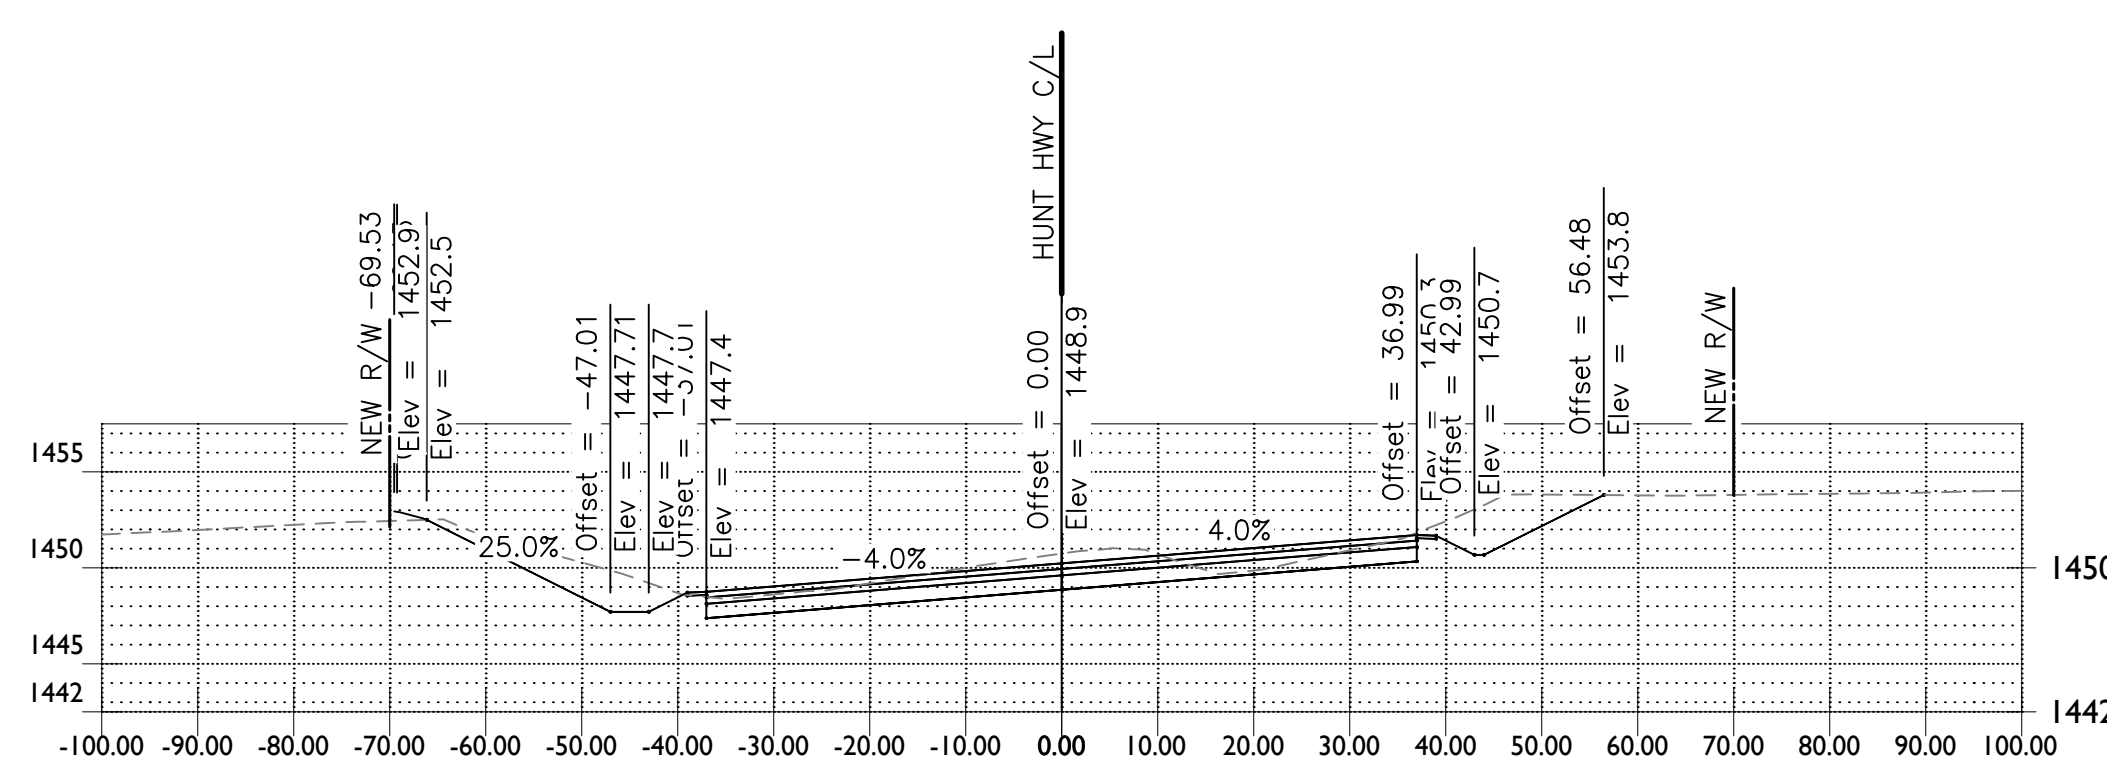


STA 66+00.00

Material(s) at Station 66+00.00			
Material Name	Area	Volume	Cumulative Volume
Ground Removed	144.40	287.93	6355.79
Ground Fill	1.03	2.72	119.18

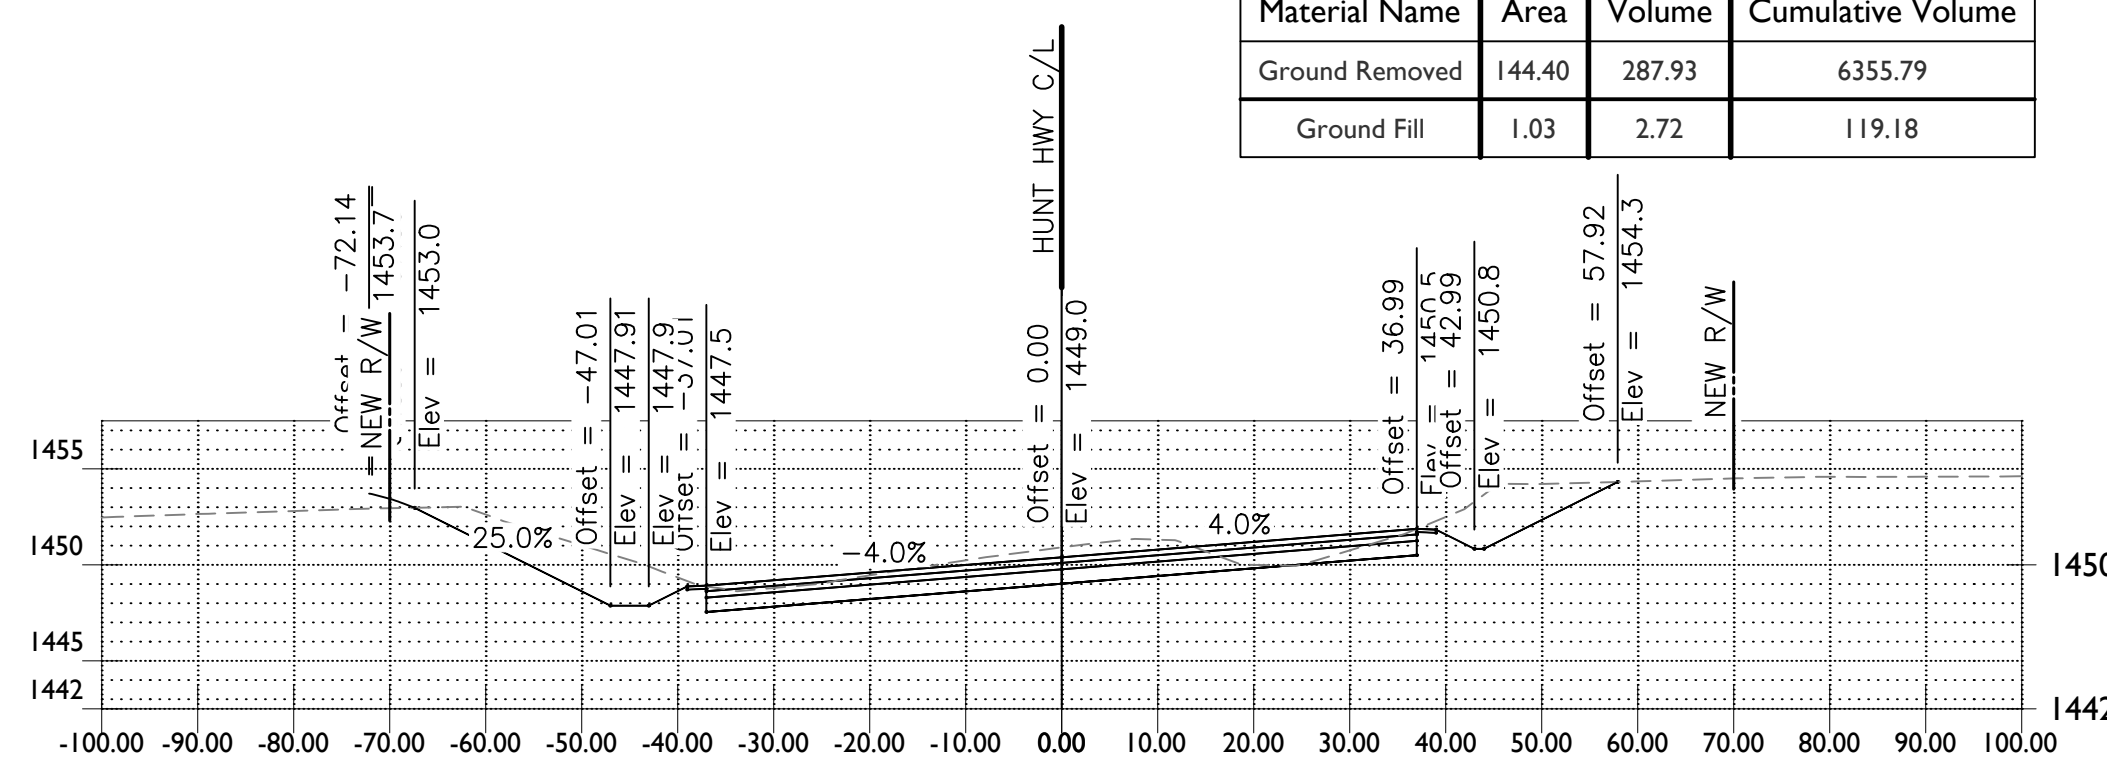


STA 65+50.00

Material(s) at Station 65+50.00			
Material Name	Area	Volume	Cumulative Volume
Ground Removed	168.08	345.27	6067.86
Ground Fill	2.09	1.85	116.46

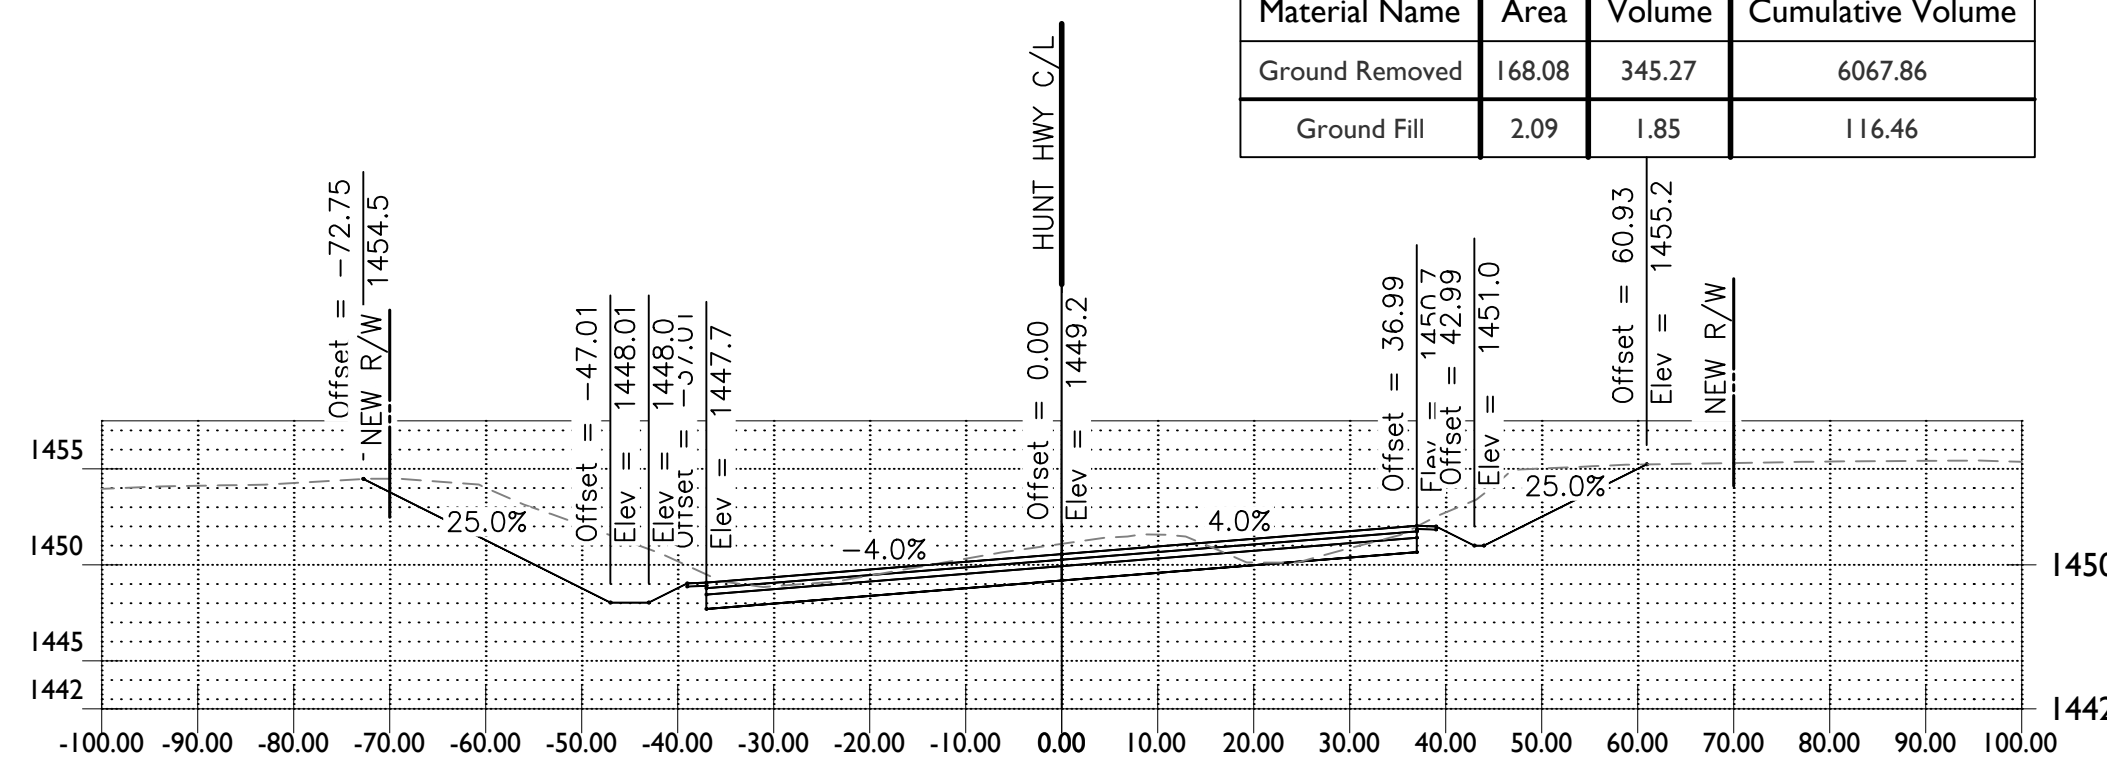

STA 65+00.00

Material(s) at Station 65+00.00			
Material Name	Area	Volume	Cumulative Volume
Ground Removed	208.14	385.61	5722.59
Ground Fill	0.04	0.31	114.60

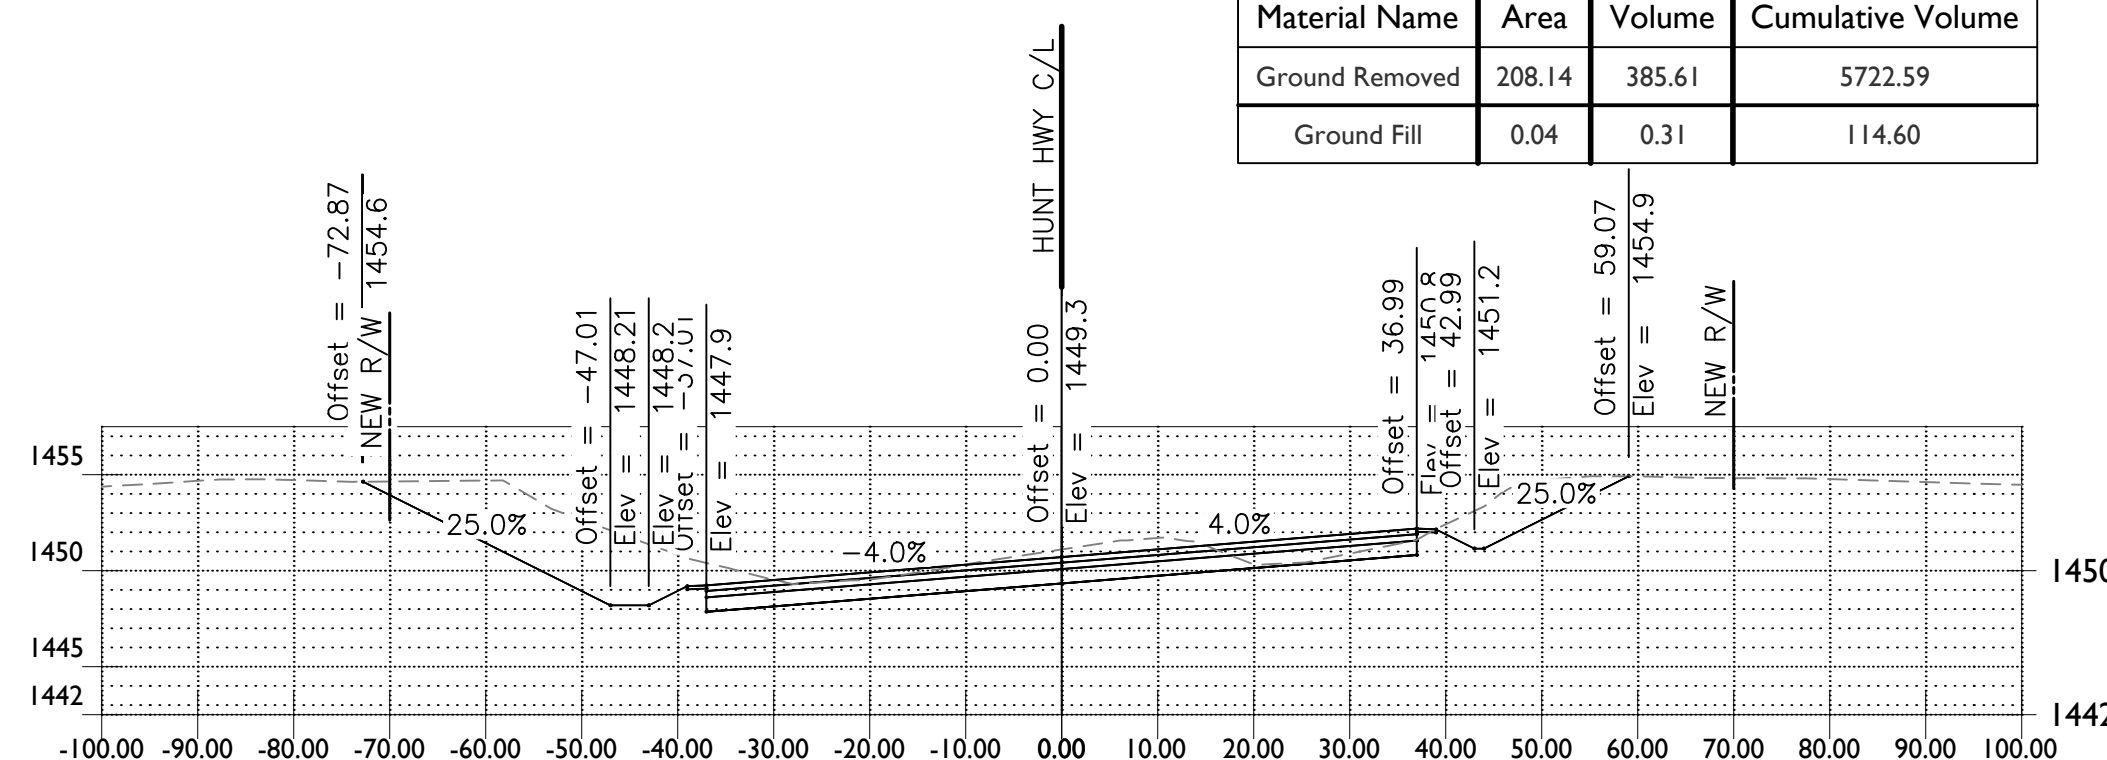

STA 64+50.00

Material(s) at Station 64+50.00			
Material Name	Area	Volume	Cumulative Volume
Ground Removed	214.03	306.84	5336.99
Ground Fill	0.29	5.06	114.29

FOR INFORMATION ONLY - NOT FOR CONSTRUCTION

1130 N Alma School Road
Suite 120
Mesa, AZ 85201
T:480.503.2350 | F:480.503.2358
www.epsgroupinc.com

Project:

Hunt Highway & Attaway Road
Florence, AZ

Revisions:

--	--

Designer:

TA

Drawn by:

RW

Preliminary

60%

Not For Construction Or Recording

Job No.

21-1365.03

Sheet No.

3


of 23

21-1365.03 - Hunt Highway & Attaway Road

Oct 31, 2024 2:01pm S:\Projects\2021\21-1365\21-1365.03 Florence Attaway_Hunt Highway\Civil\CAD\Cross Sections\Cross Sections.dwg


cagulier

FOR INFORMATION ONLY - NOT FOR CONSTRUCTION

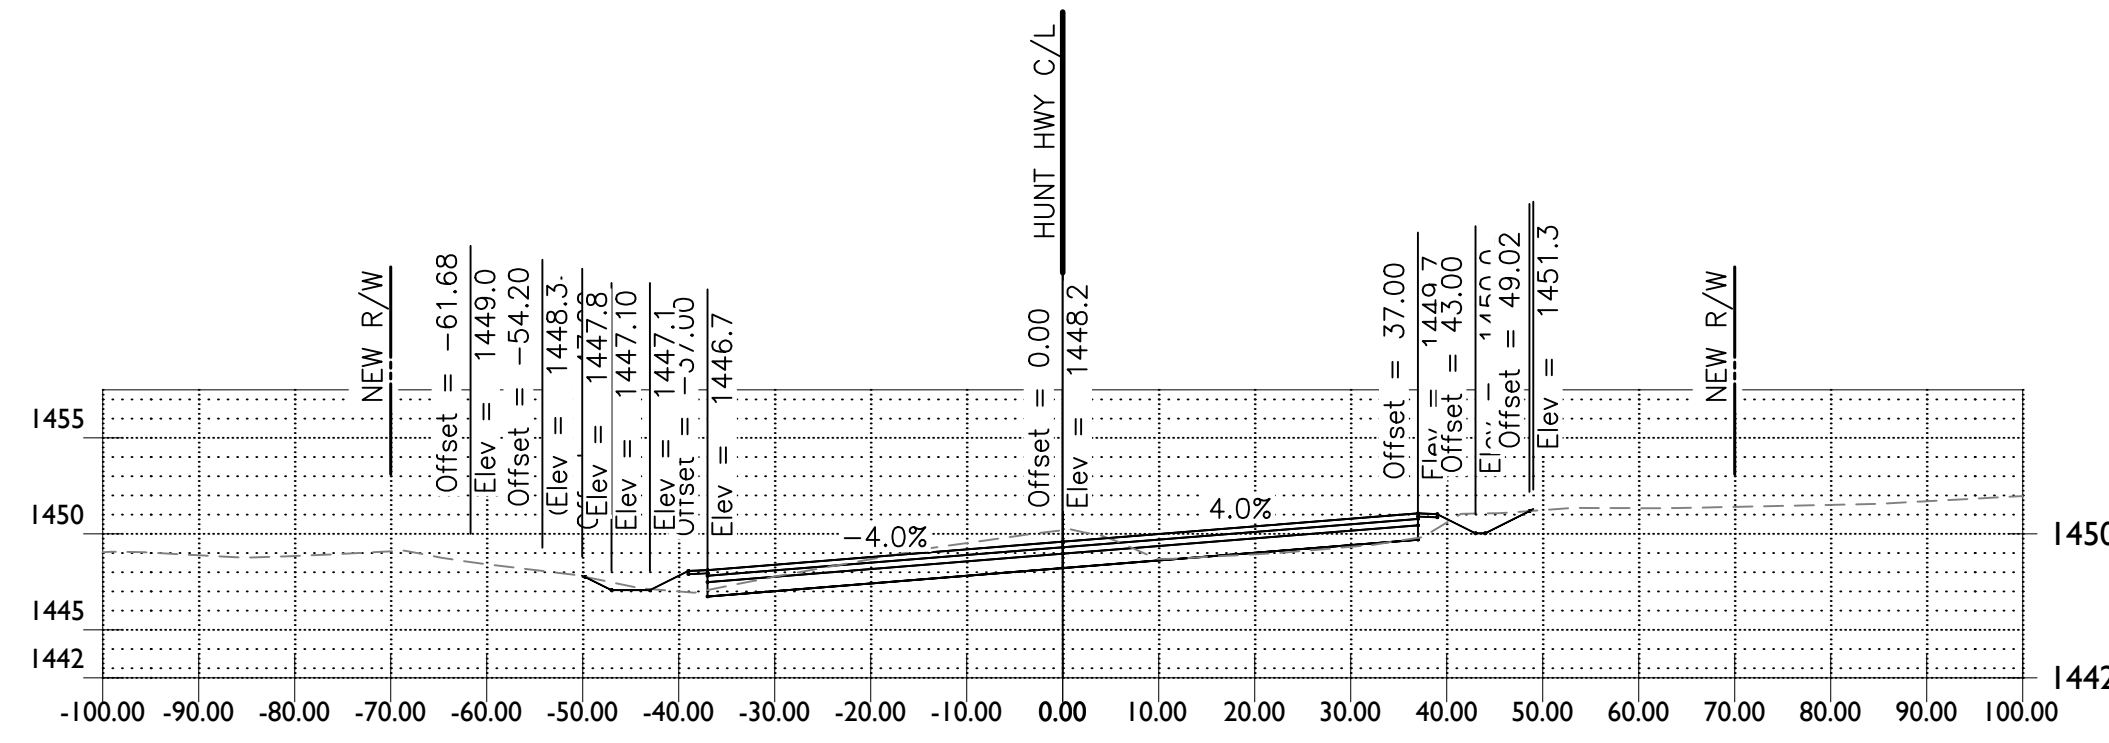


STA 68+00.00

Material(s) at Station 68+00.00			
Material Name	Area	Volume	Cumulative Volume
Ground Removed	66.19	139.14	7190.34
Ground Fill	10.87	16.21	147.97

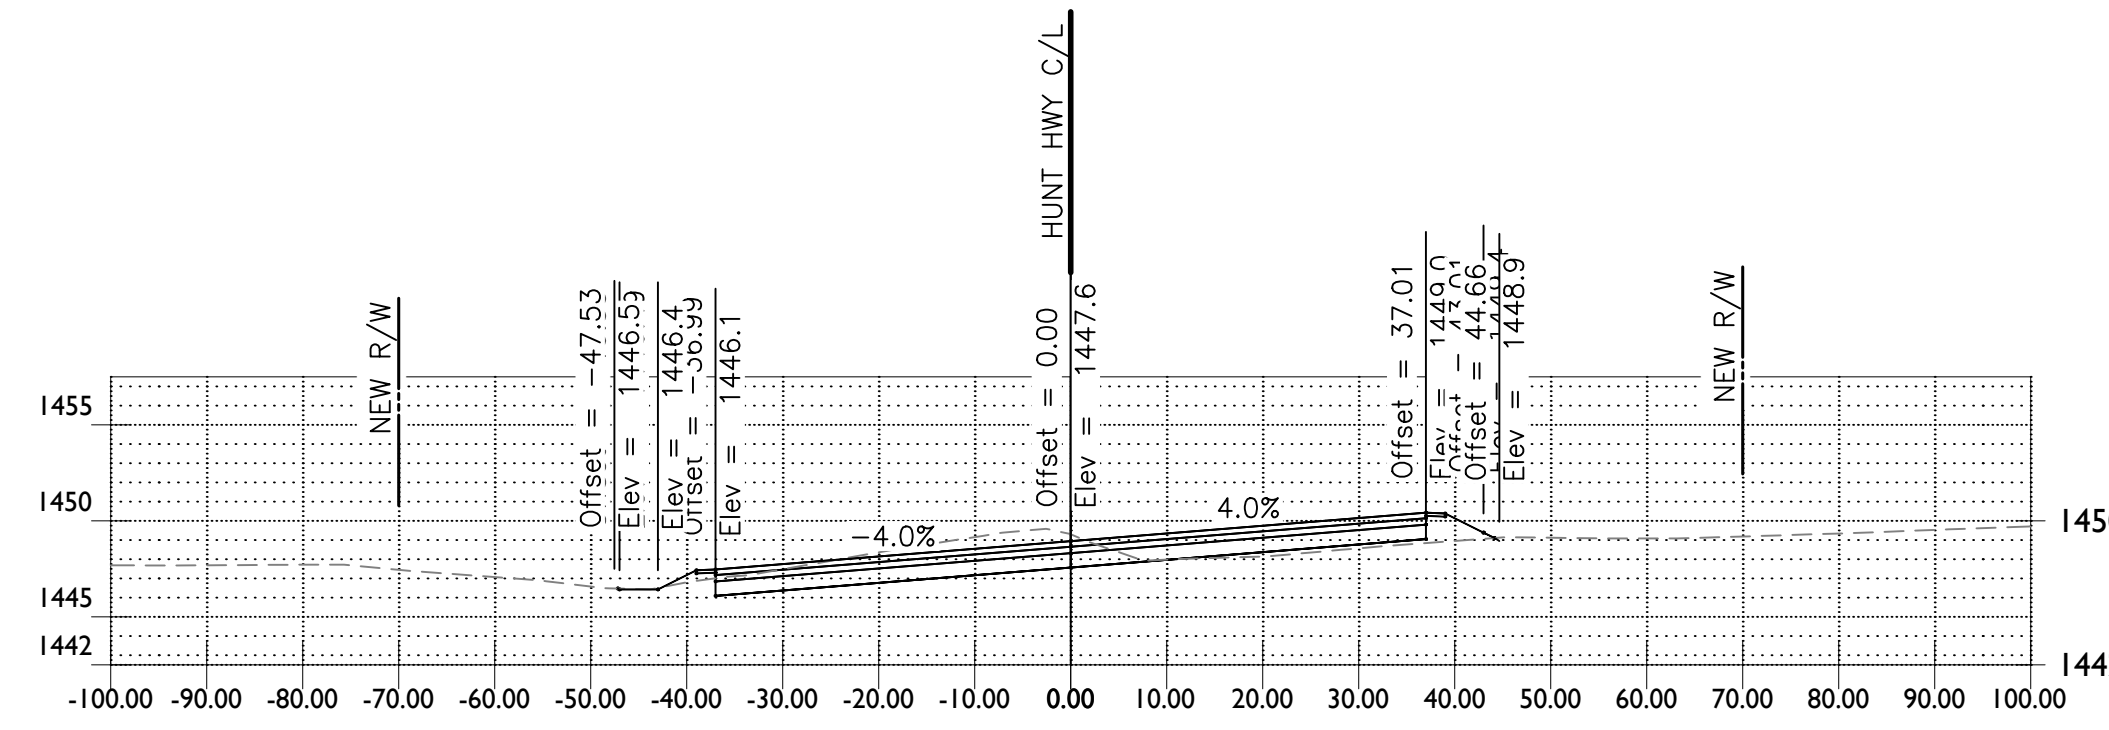


STA 70+00.00

Material(s) at Station 70+00.00			
Material Name	Area	Volume	Cumulative Volume
Ground Removed	65.55	120.88	7663.80
Ground Fill	12.74	27.54	287.21

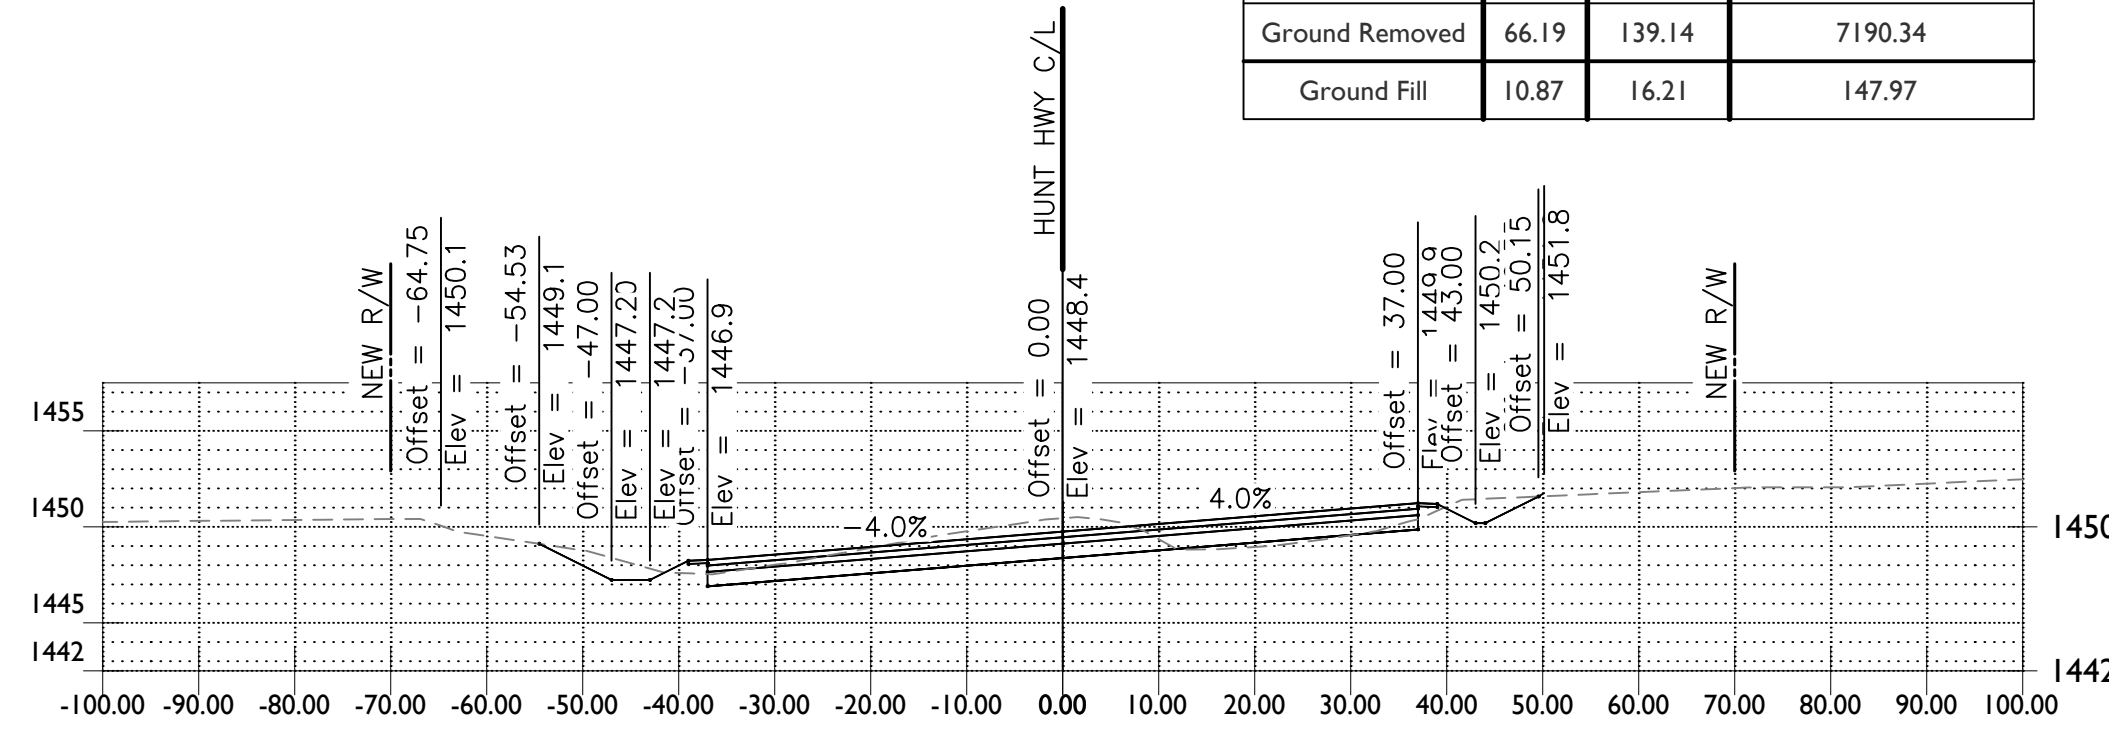


STA 67+50.00

Material(s) at Station 67+50.00			
Material Name	Area	Volume	Cumulative Volume
Ground Removed	85.12	193.07	7051.20
Ground Fill	6.84	8.58	131.76

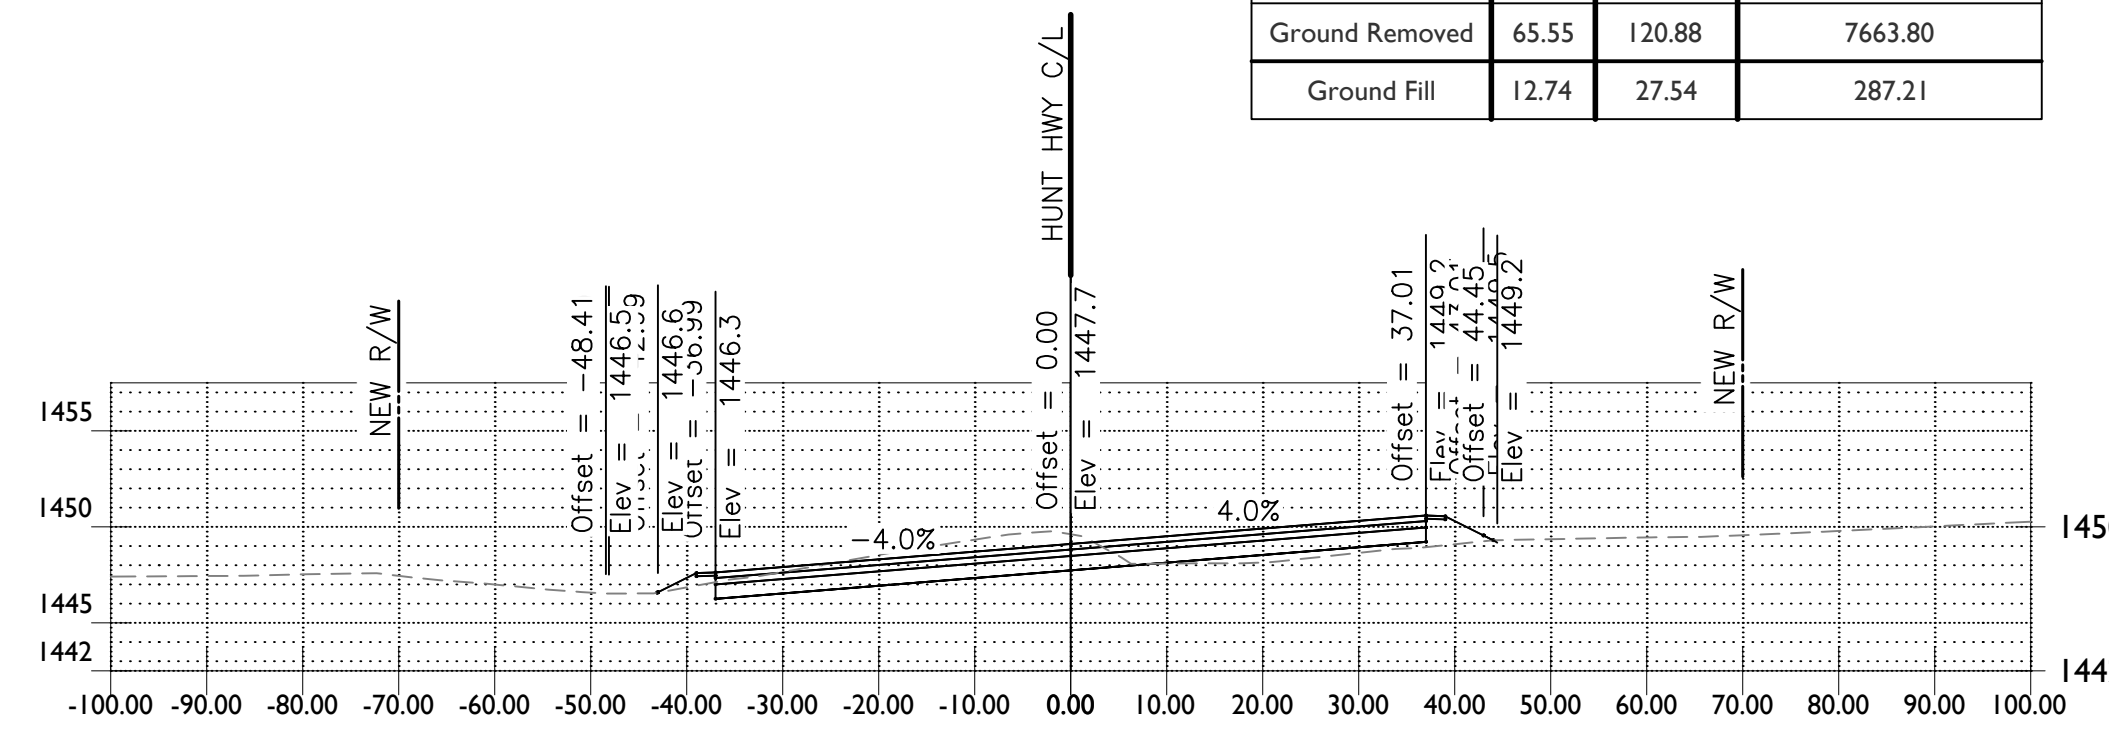


STA 69+50.00

Material(s) at Station 69+50.00			
Material Name	Area	Volume	Cumulative Volume
Ground Removed	66.56	120.11	7542.92
Ground Fill	16.43	36.13	259.67

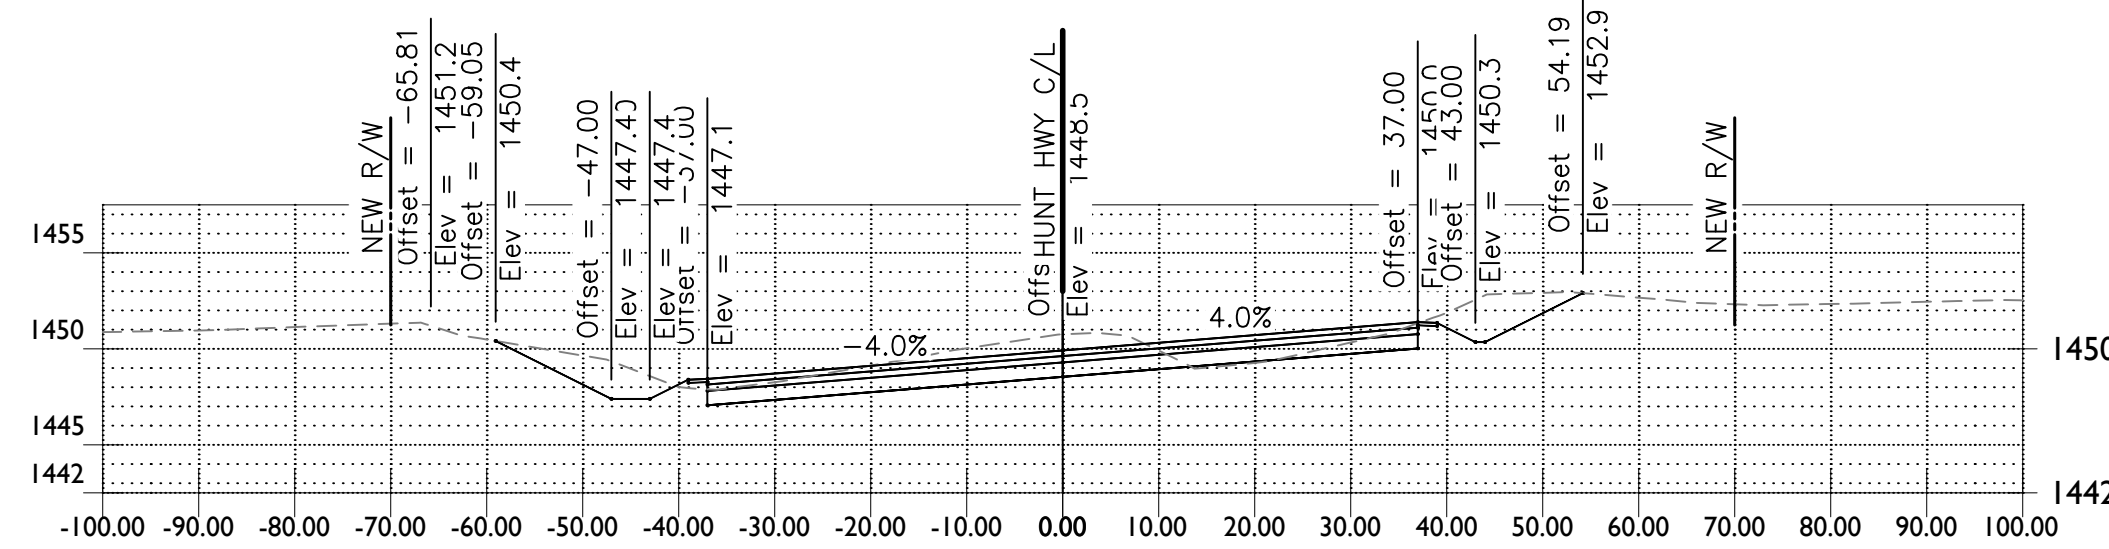


STA 67+00.00

Material(s) at Station 67+00.00			
Material Name	Area	Volume	Cumulative Volume
Ground Removed	124.41	241.92	6858.13
Ground Fill	2.53	2.69	123.18

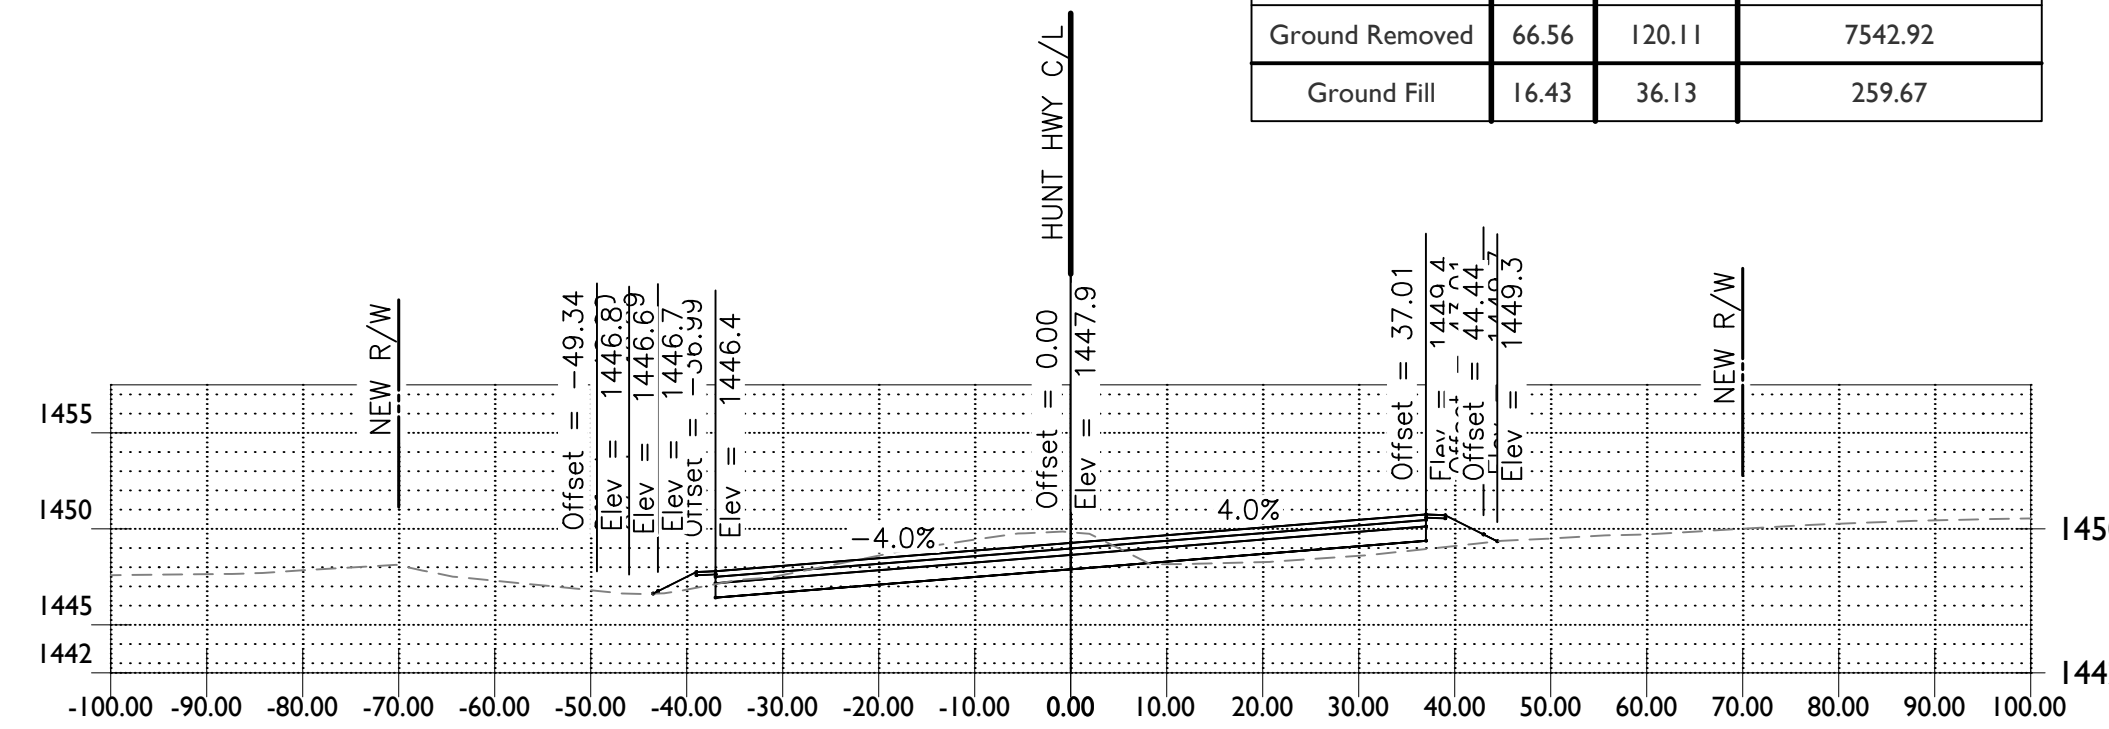


STA 69+00.00

Material(s) at Station 69+00.00			
Material Name	Area	Volume	Cumulative Volume
Ground Removed	64.65	115.39	7422.81
Ground Fill	21.90	43.14	223.53

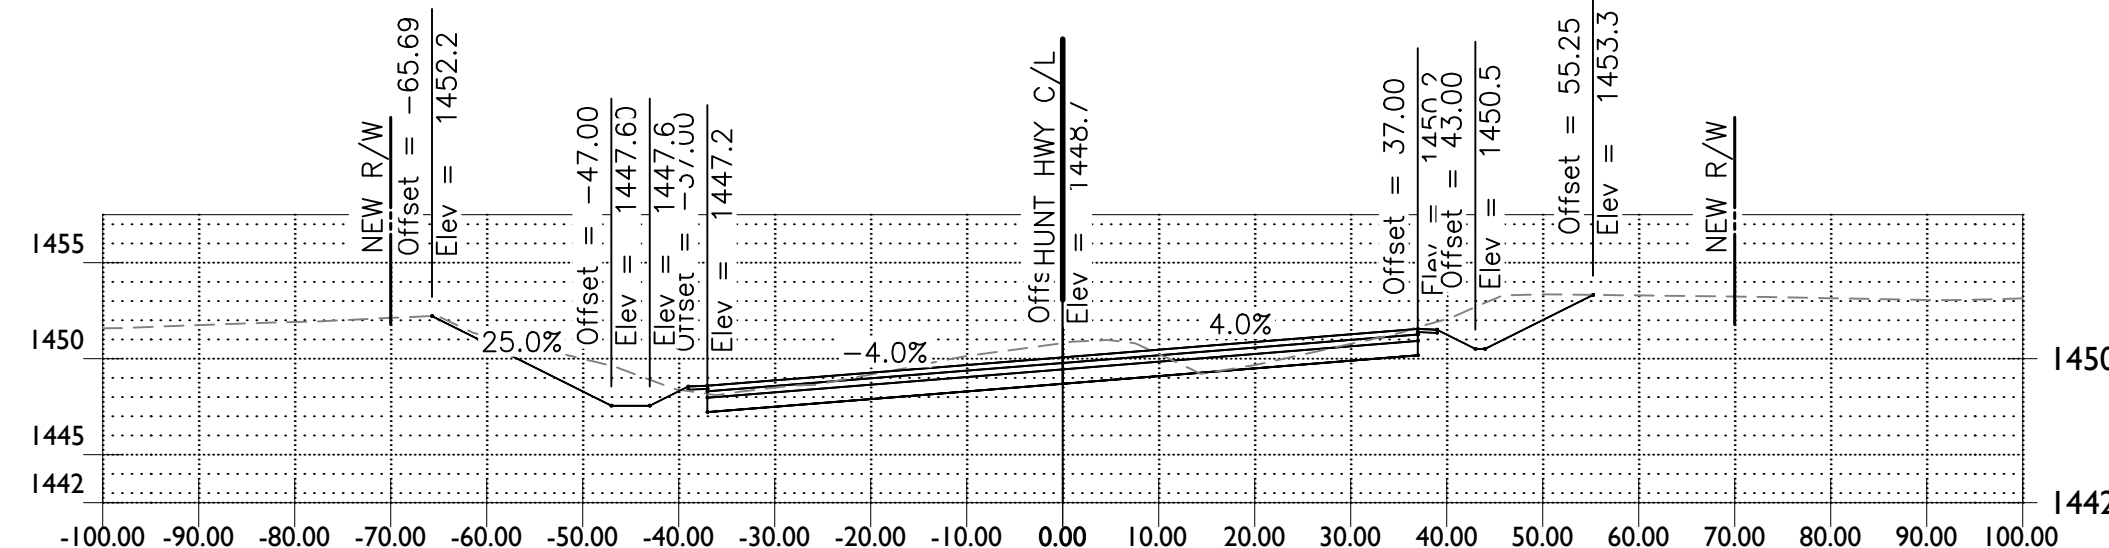

STA 66+50.00


Material(s) at Station 66+50.00			
Material Name	Area	Volume	Cumulative Volume
Ground Removed	137.69	260.41	6616.21
Ground Fill	0.46	1.31	120.49

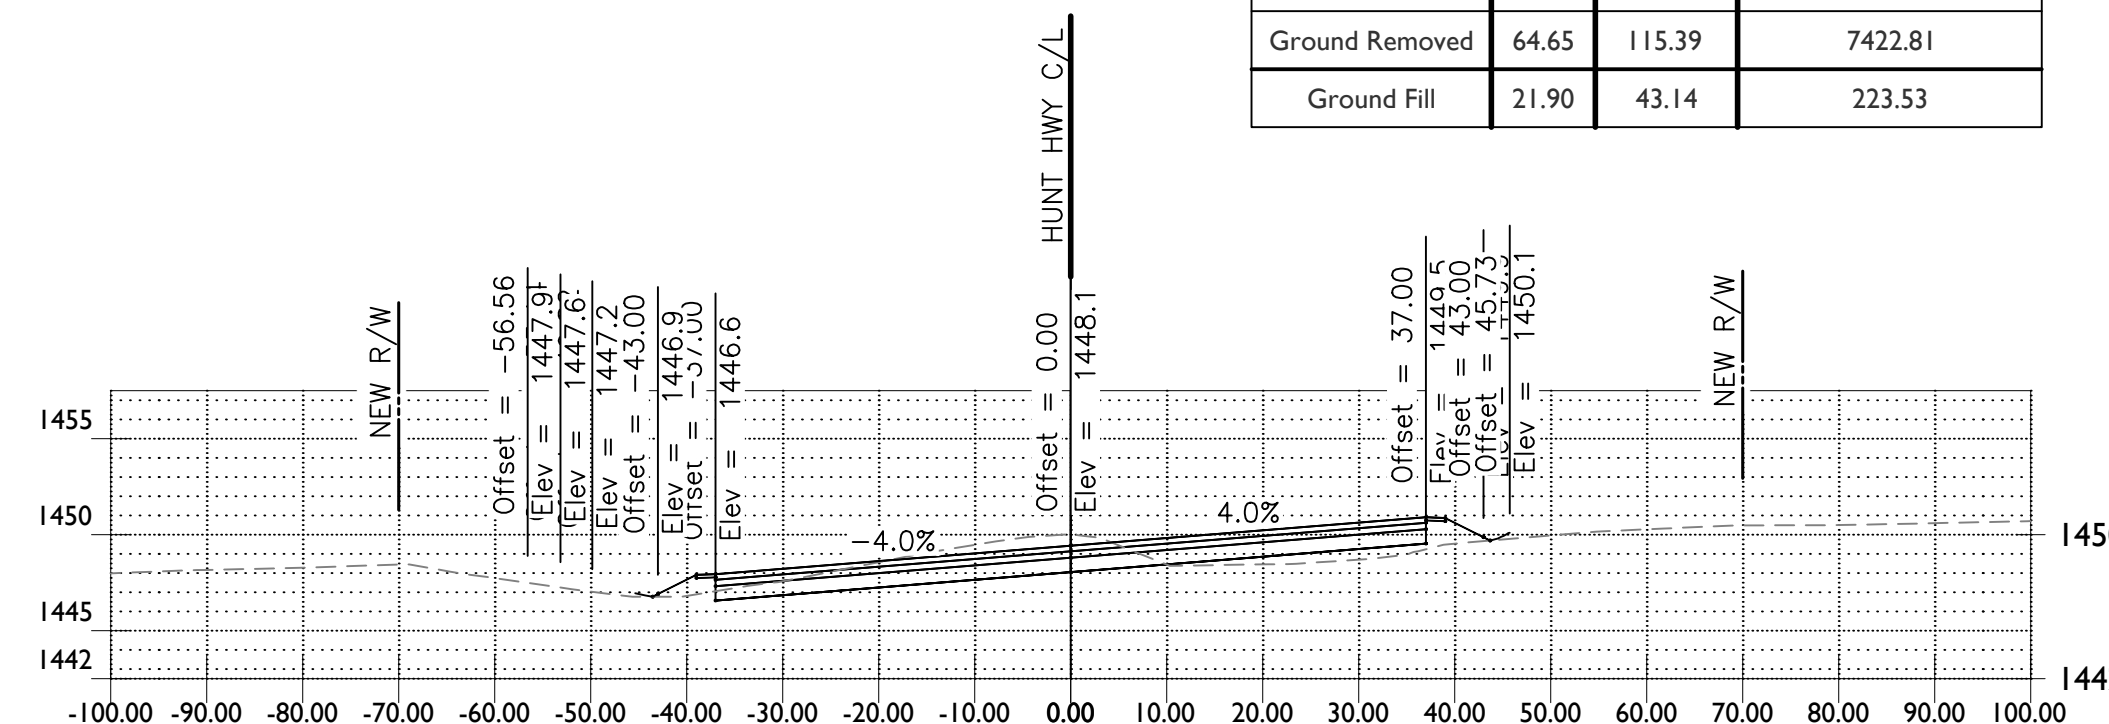

STA 68+50.00

Material(s) at Station 68+50.00			
Material Name	Area	Volume	Cumulative Volume
Ground Removed	61.26	117.08	7307.43
Ground Fill	24.14	32.42	180.39

1130 N Alma School Road
Suite 120
Mesa, AZ 85201
T:480.503.2350 | F:480.503.2358
www.epsgroupinc.com

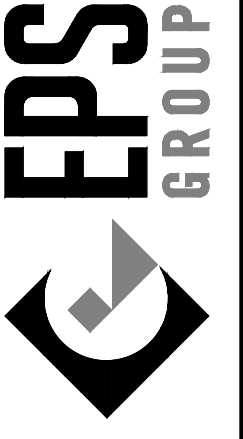

Hunt Highway & Attaway Road
Florence, AZ
Cross Sections

Project:

Revisions:

No.	Description



Designer: TA
Drawn by: RW

Preliminary
60%
Not For
Construction
Or
Recording

Job No.
21-1365.03


XS04

Sheet No.
4
of **23**

21-1365.03 - Hunt Highway & Attaway Road


Oct 31, 2024 2:01pm S:\Projects\2021\21-1365\21-1365.03 Florence Attoay_Hunt Highway\Civil\CAD\Cross Sections\Cross Sections.dwg

FOR INFORMATION ONLY -
NOT FOR CONSTRUCTION

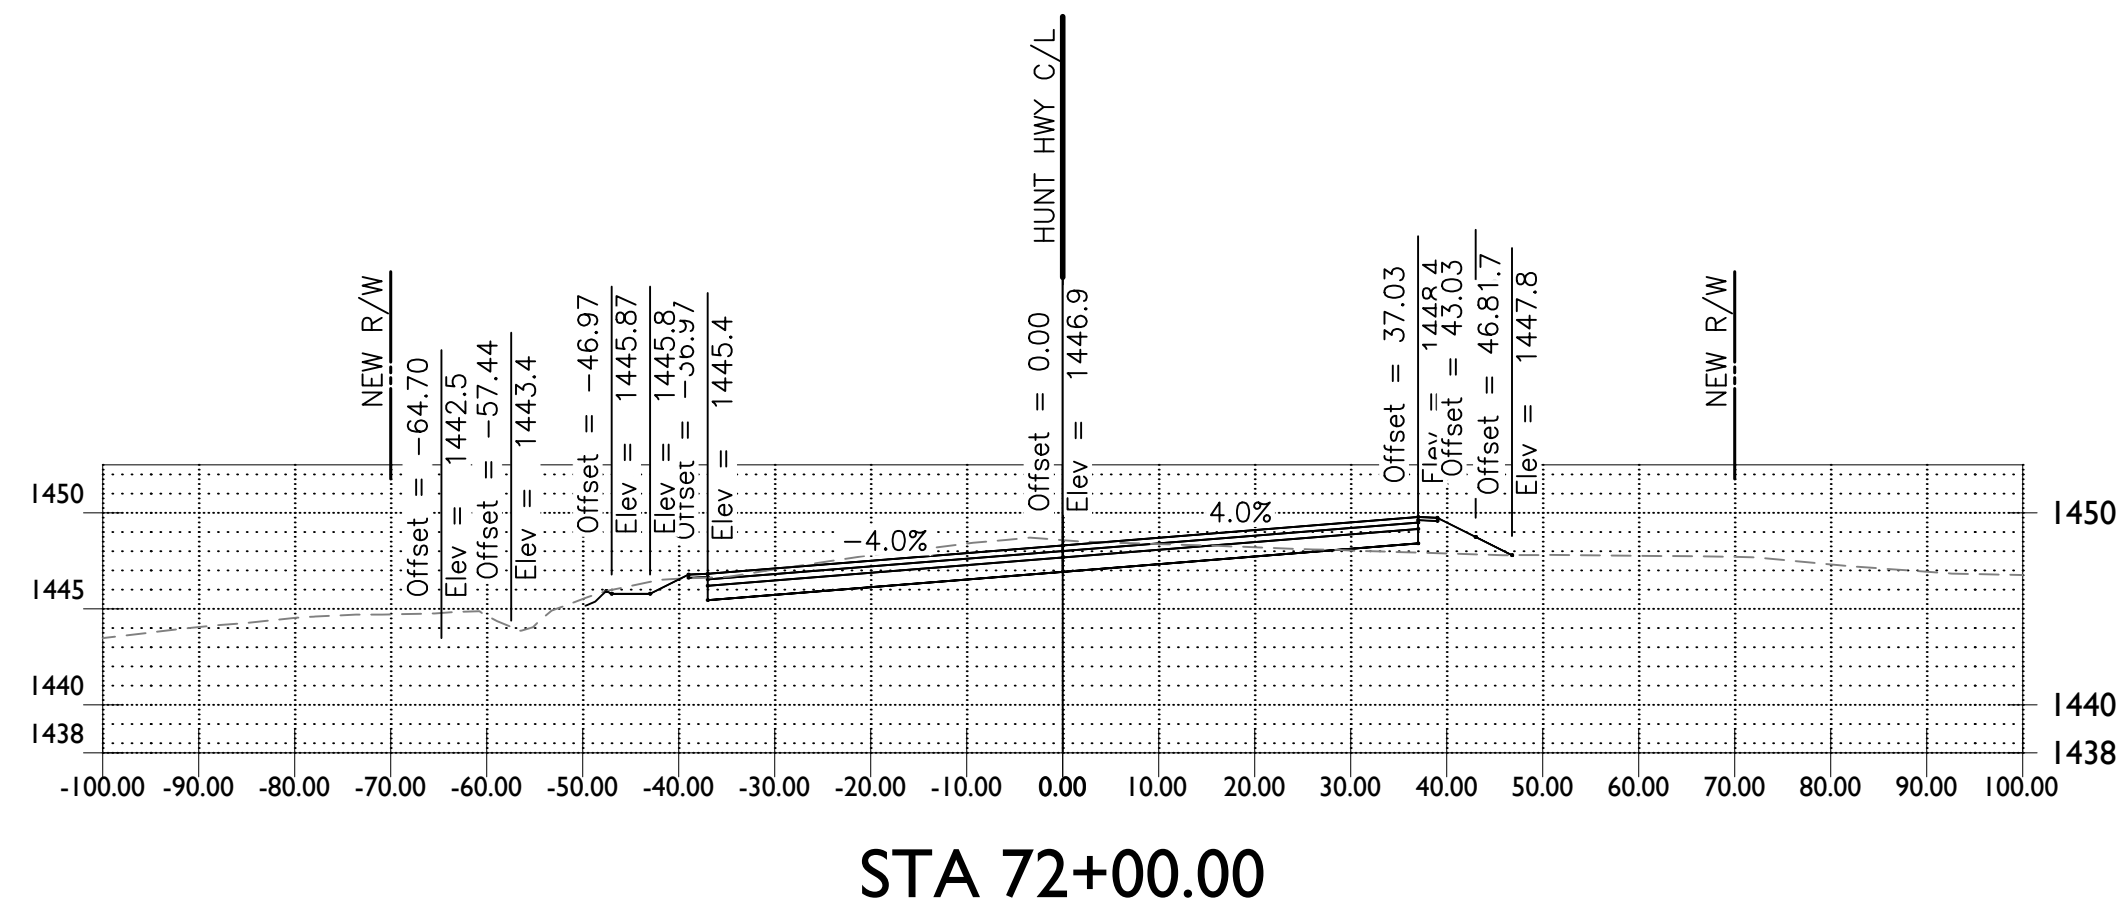


STA 72+00.00

Material(s) at Station 72+00.00			
Material Name	Area	Volume	Cumulative Volume
Ground Removed	101.66	155.15	8178.82
Ground Fill	12.79	48.15	504.28

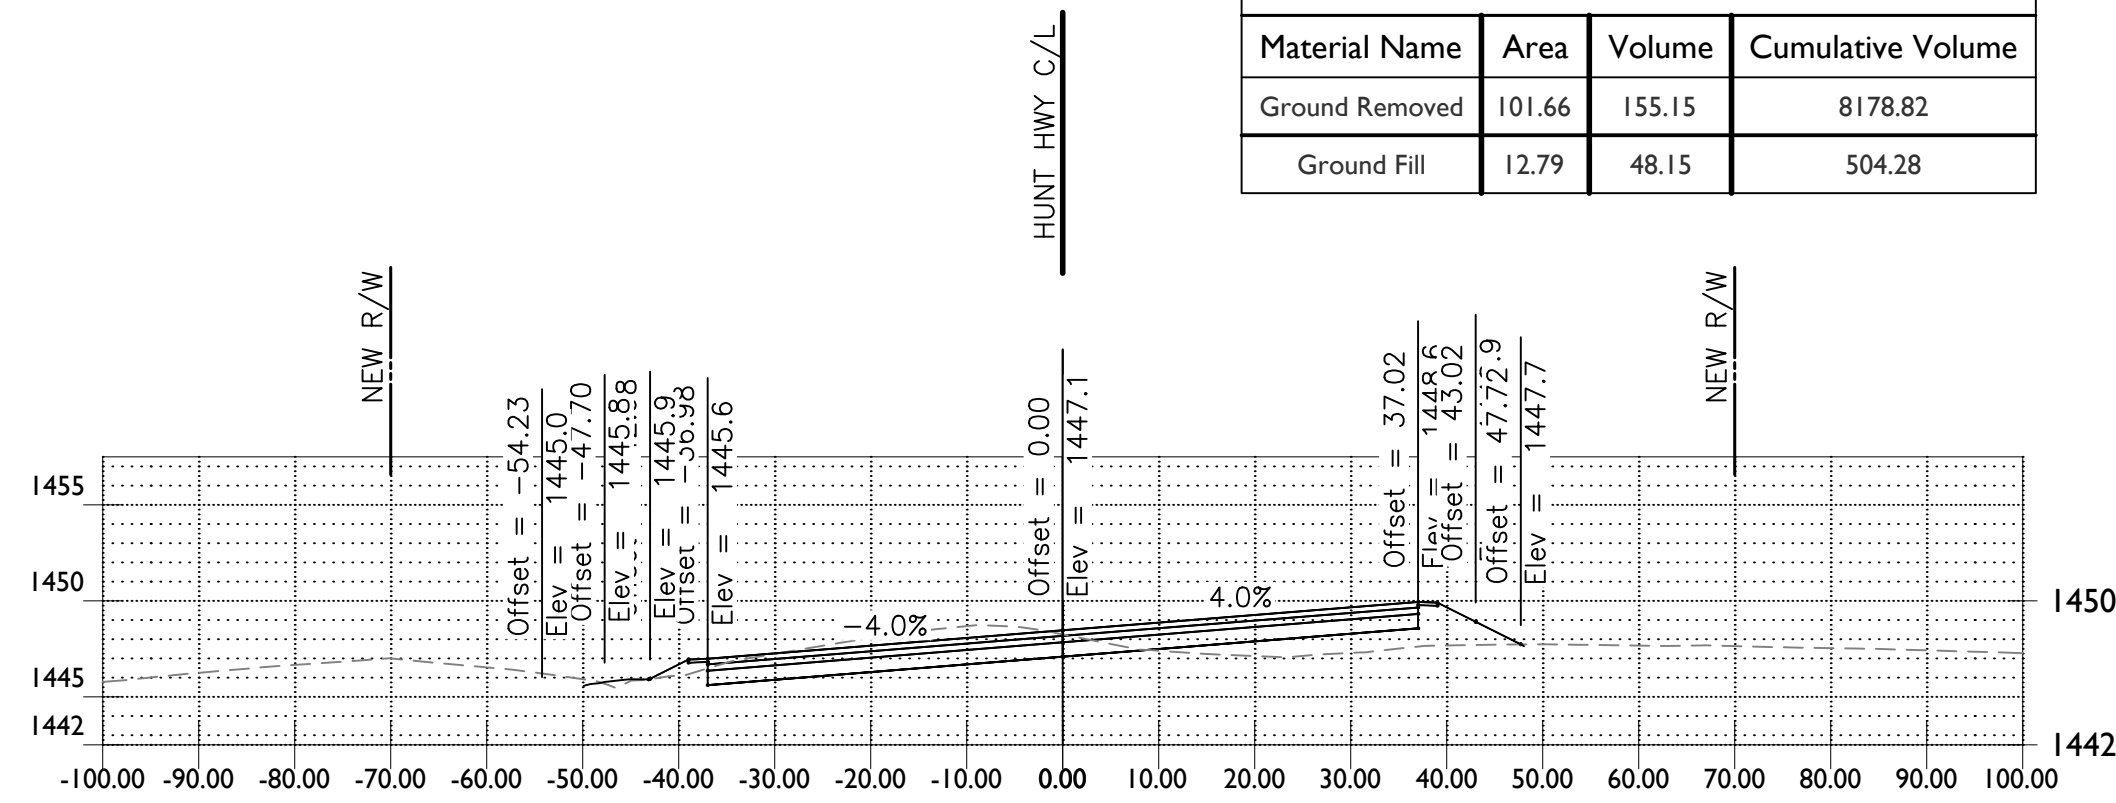


STA 71+50.00

Material(s) at Station 71+50.00			
Material Name	Area	Volume	Cumulative Volume
Ground Removed	68.54	122.10	8023.67
Ground Fill	37.96	67.85	456.13

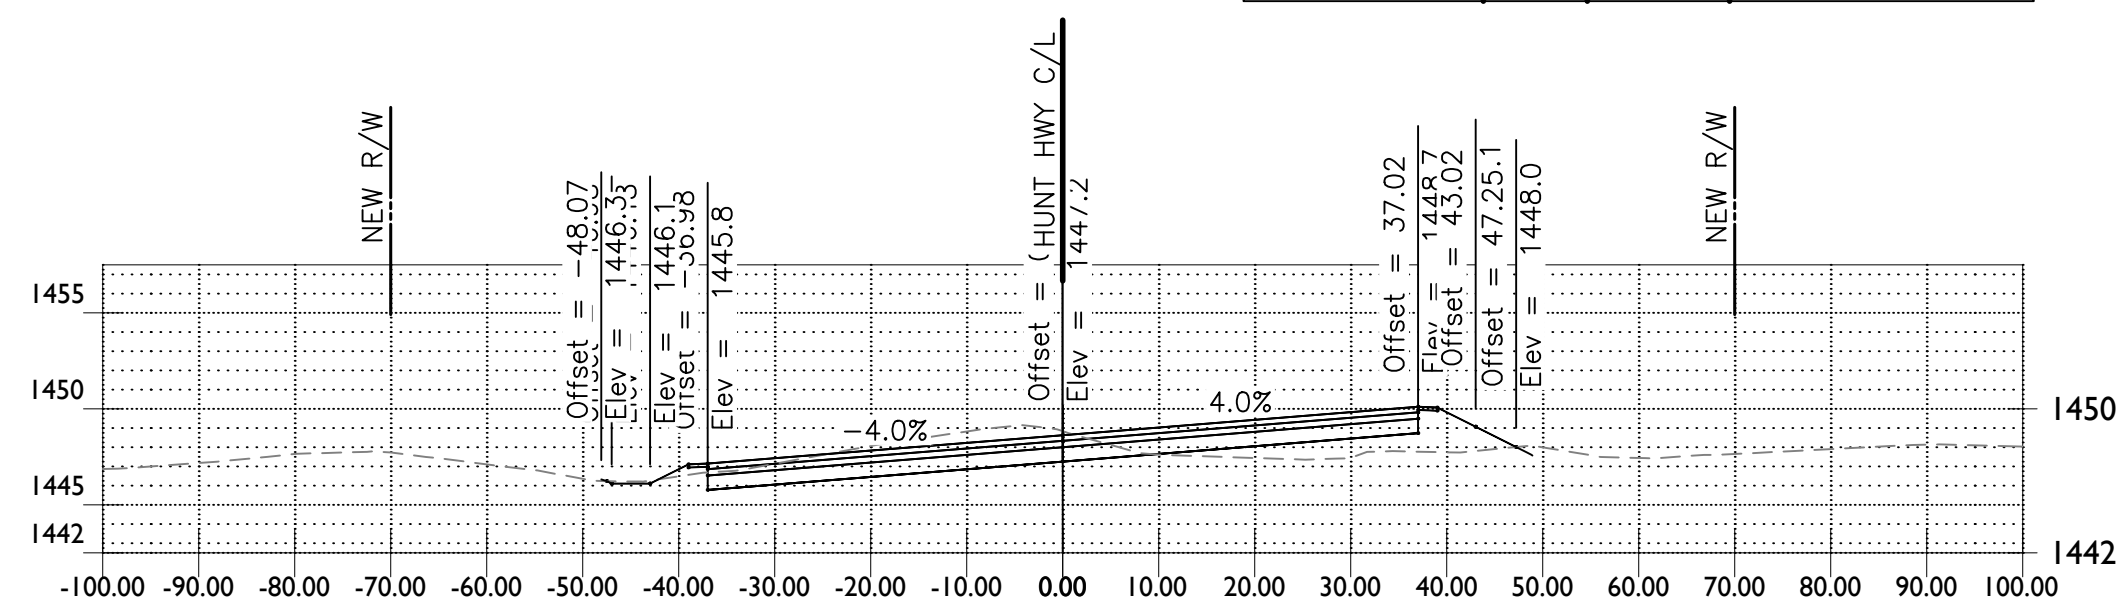


STA 71+00.00

Material(s) at Station 71+00.00			
Material Name	Area	Volume	Cumulative Volume
Ground Removed	65.15	118.69	7901.56
Ground Fill	33.65	60.49	388.28

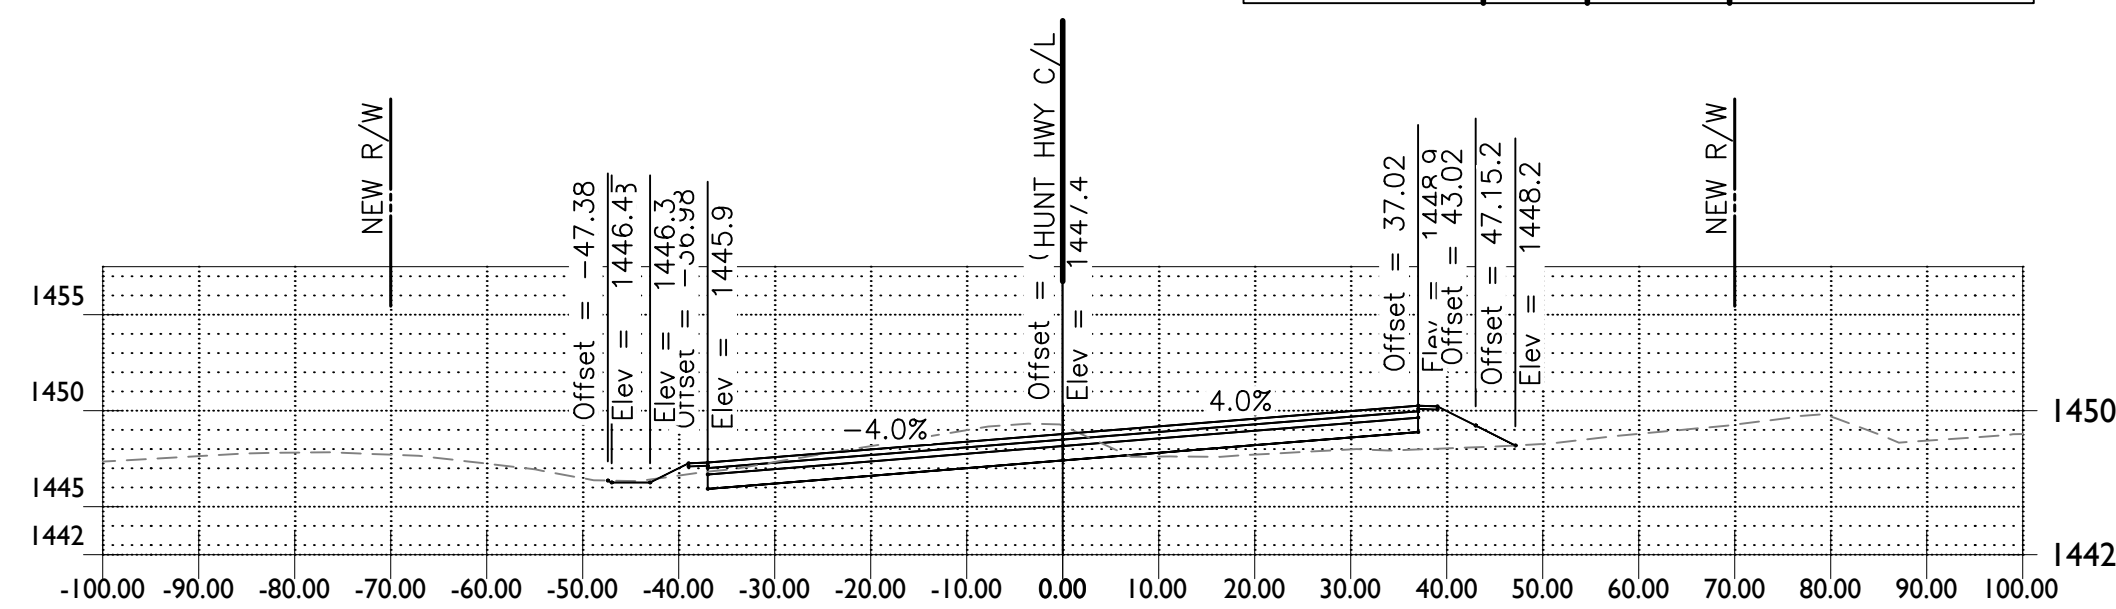


STA 70+50.00

Material(s) at Station 70+50.00			
Material Name	Area	Volume	Cumulative Volume
Ground Removed	64.61	119.07	7782.87
Ground Fill	30.10	40.59	327.80

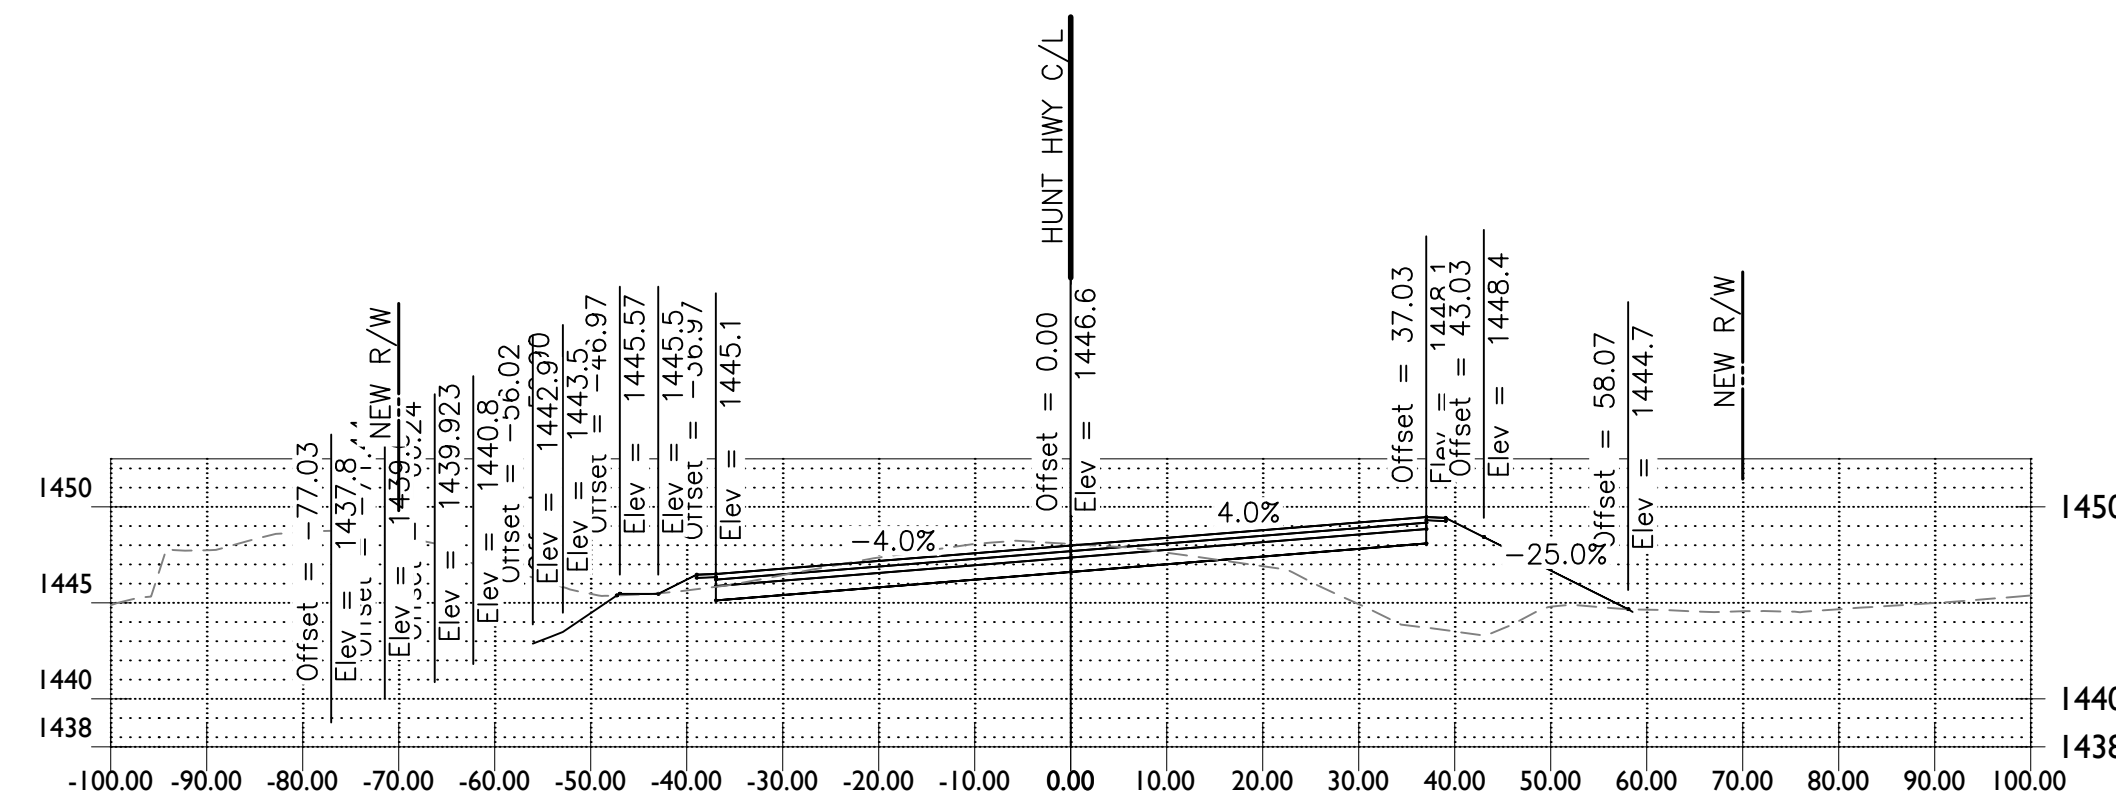


STA 73+00.00

Material(s) at Station 73+00.00			
Material Name	Area	Volume	Cumulative Volume
Ground Removed	267.58	414.60	8864.40
Ground Fill	110.67	198.99	808.84

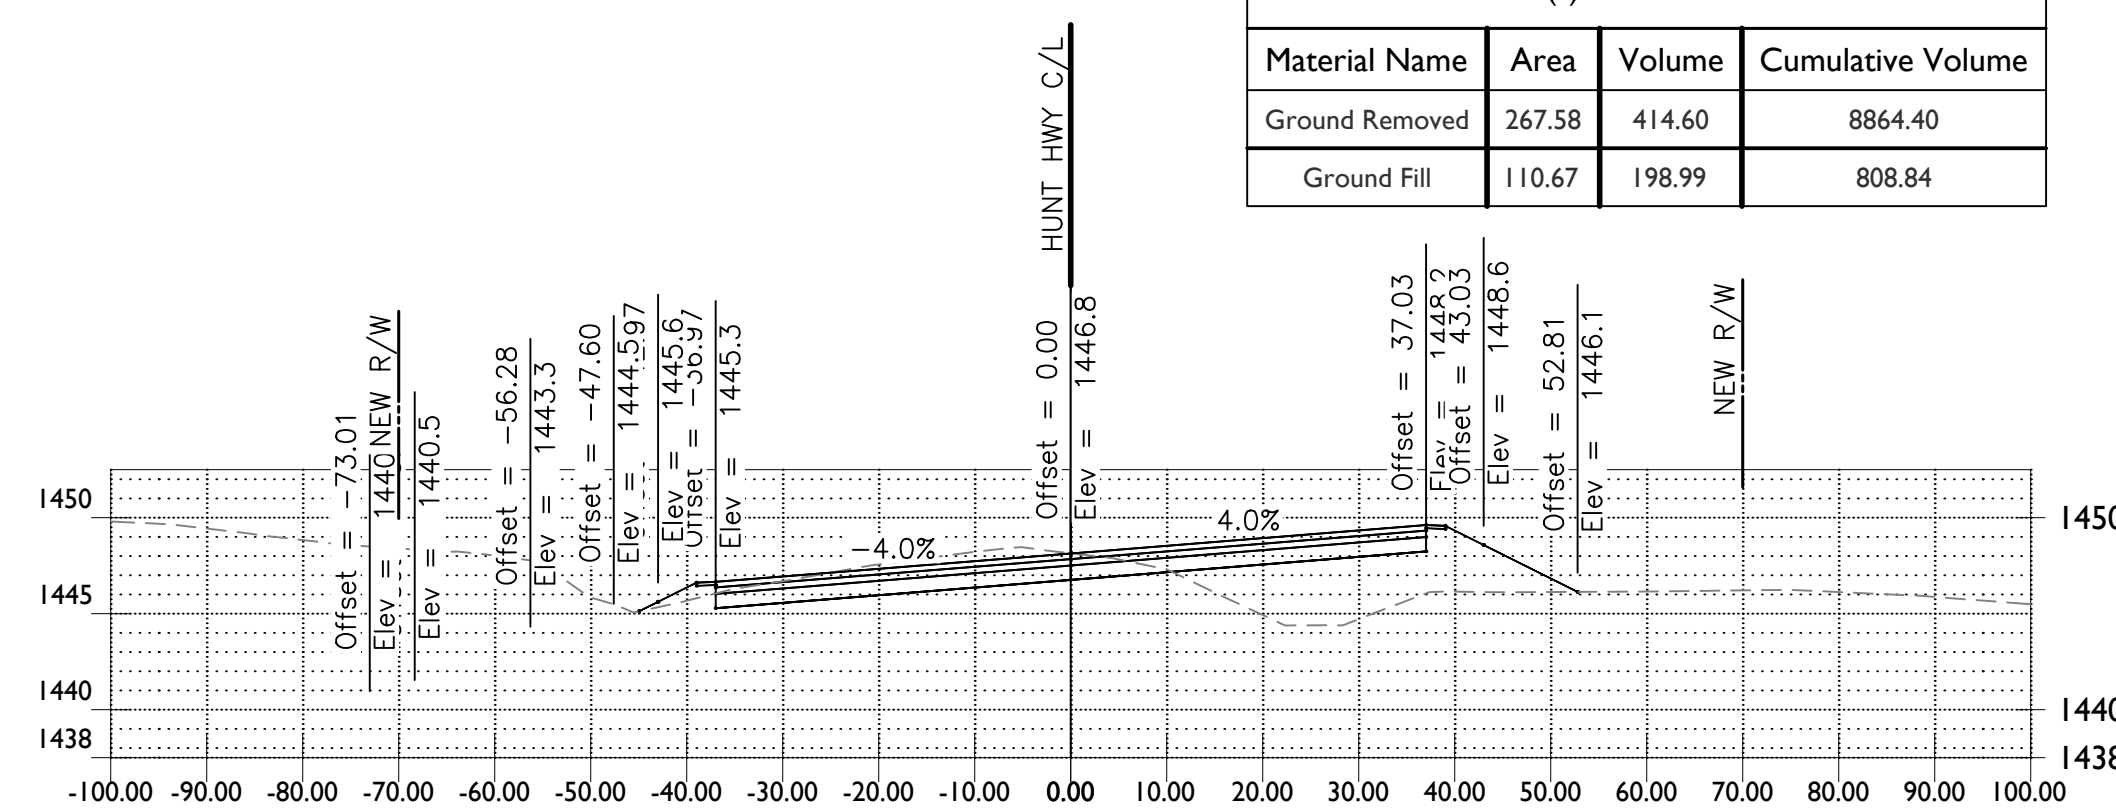

STA 72+50.00

Material(s) at Station 72+50.00			
Material Name	Area	Volume	Cumulative Volume
Ground Removed	200.72	270.98	8449.80
Ground Fill	98.40	105.57	609.85

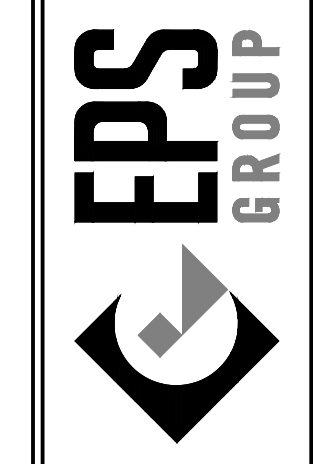

Revisions:

Call at least two full working days before any field activities.

ARIZONA CIVIL

101 N. W. 4th Street, Suite 1100
Miami, Florida 33133-3900

Designer: TA
Drawn by: RW

Preliminary

60%

Not For Construction Or Recording

Job No.

21-1365.03

XS05


Sheet No.

5 of 23


21-1365.03 - Hunt Highway & Attaway Road

Oct 31, 2024 2:01pm S:\Projects\2021\21-1365.03 Florence Attaway_Hunt Highway\Civil\CAD\Cross Sections\Cross Sections.dwg cagulier


FOR INFORMATION ONLY - NOT FOR CONSTRUCTION

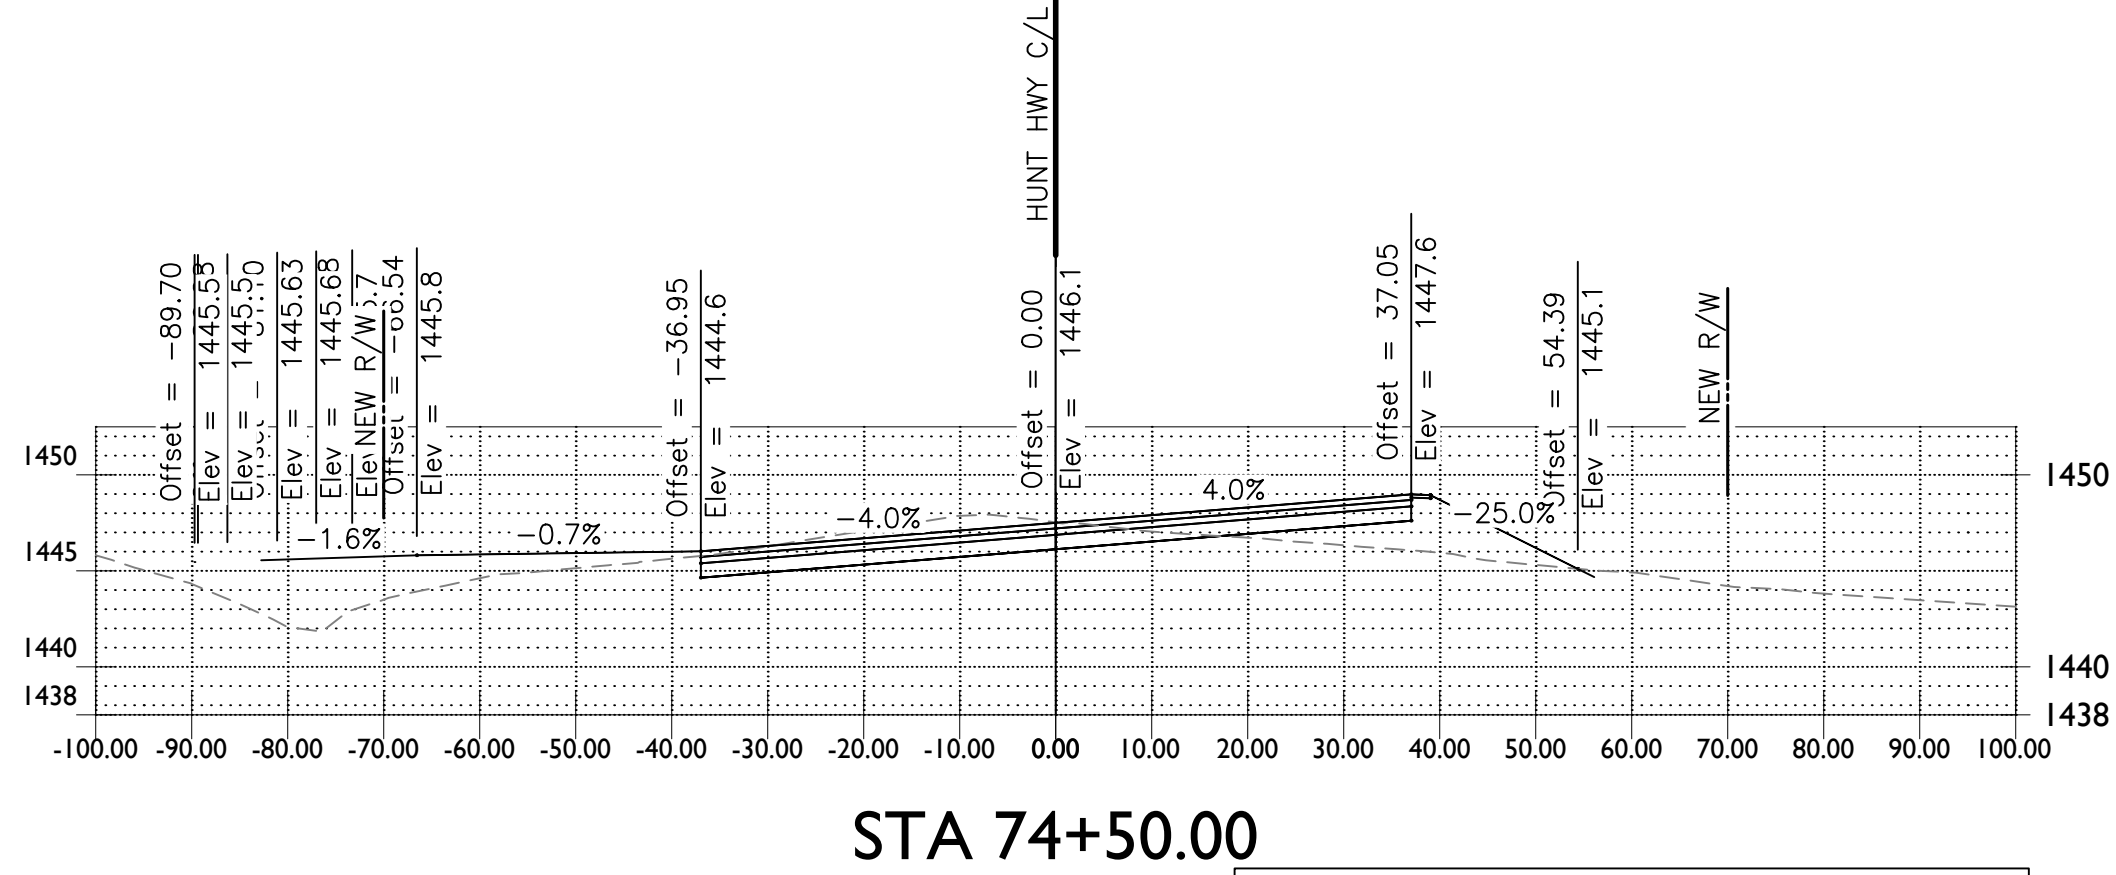


Material(s) at Station 74+50.00			
Material Name	Area	Volume	Cumulative Volume
Ground Removed	74.05	122.48	9396.17
Ground Fill	119.92	776.12	2838.55

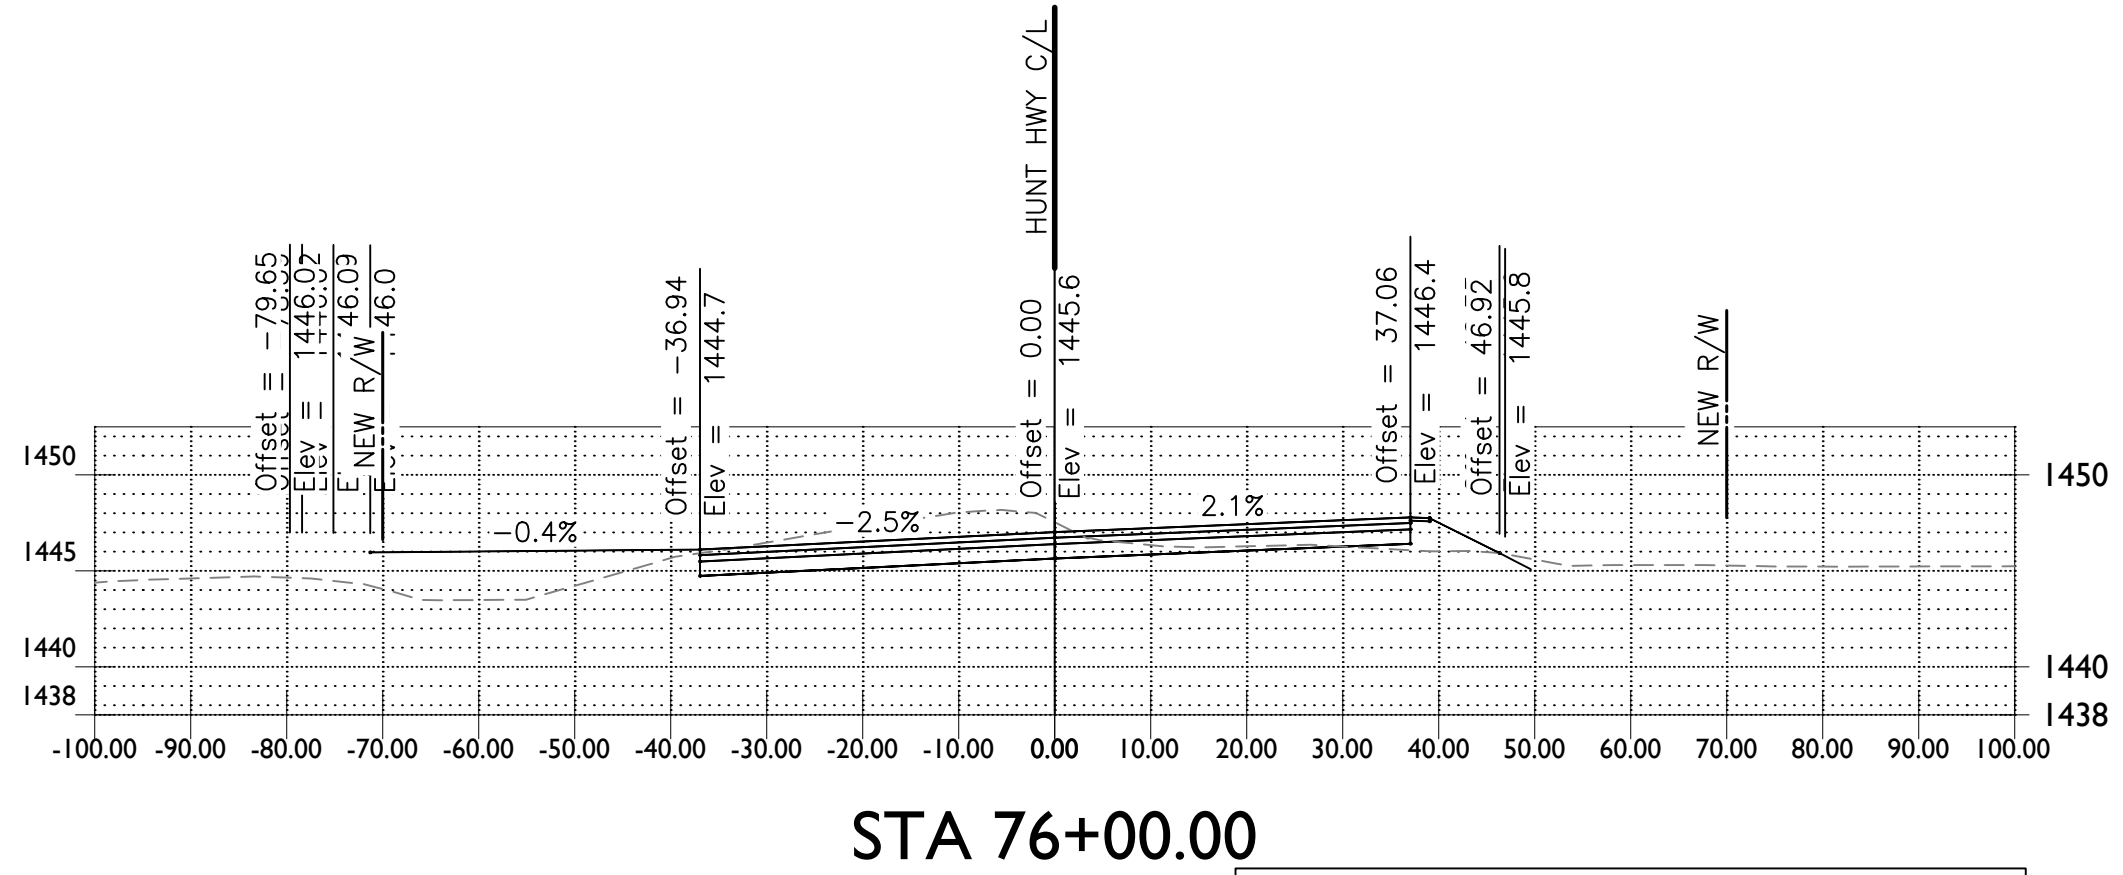


Material(s) at Station 76+00.00			
Material Name	Area	Volume	Cumulative Volume
Ground Removed	91.72	154.77	9822.43
Ground Fill	81.62	203.74	3828.12

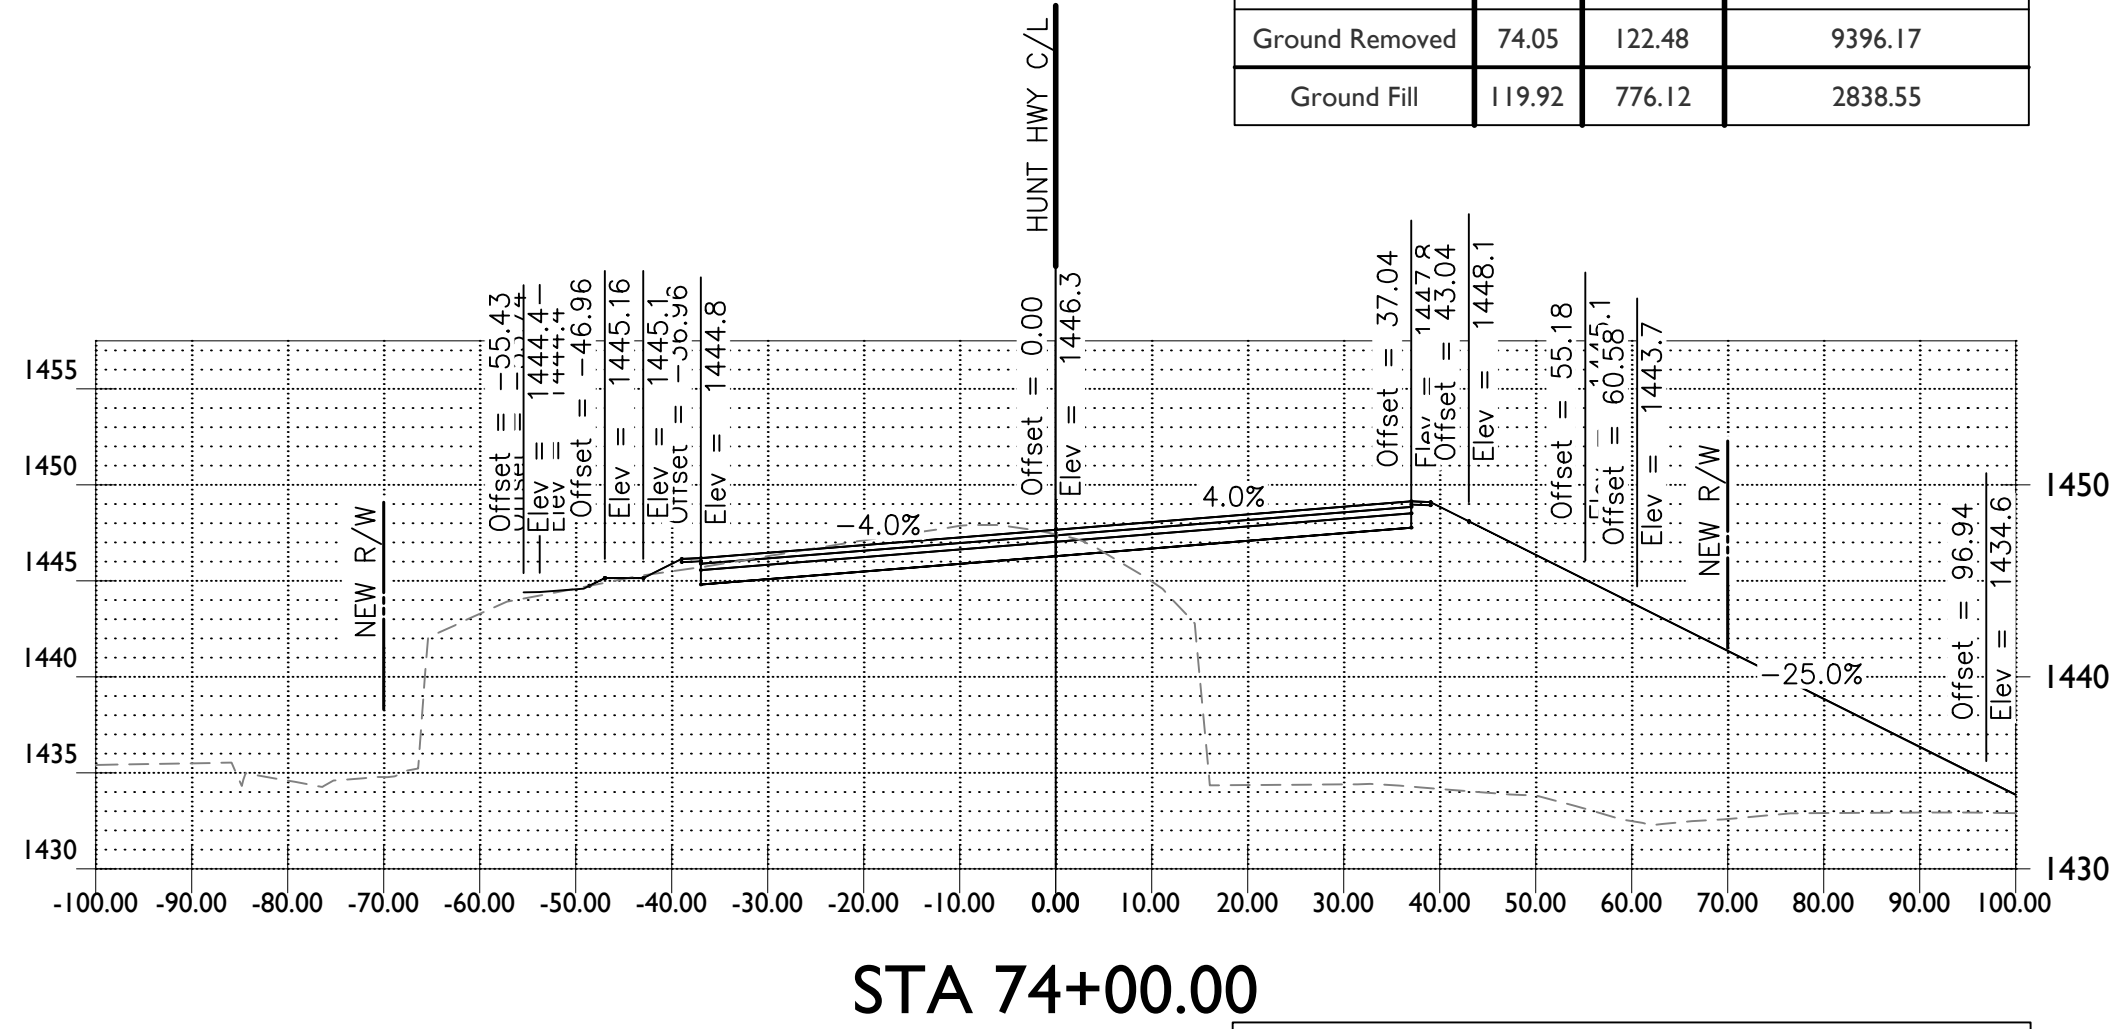


Material(s) at Station 74+00.00			
Material Name	Area	Volume	Cumulative Volume
Ground Removed	59.89	113.86	9273.69
Ground Fill	693.65	907.90	2062.43

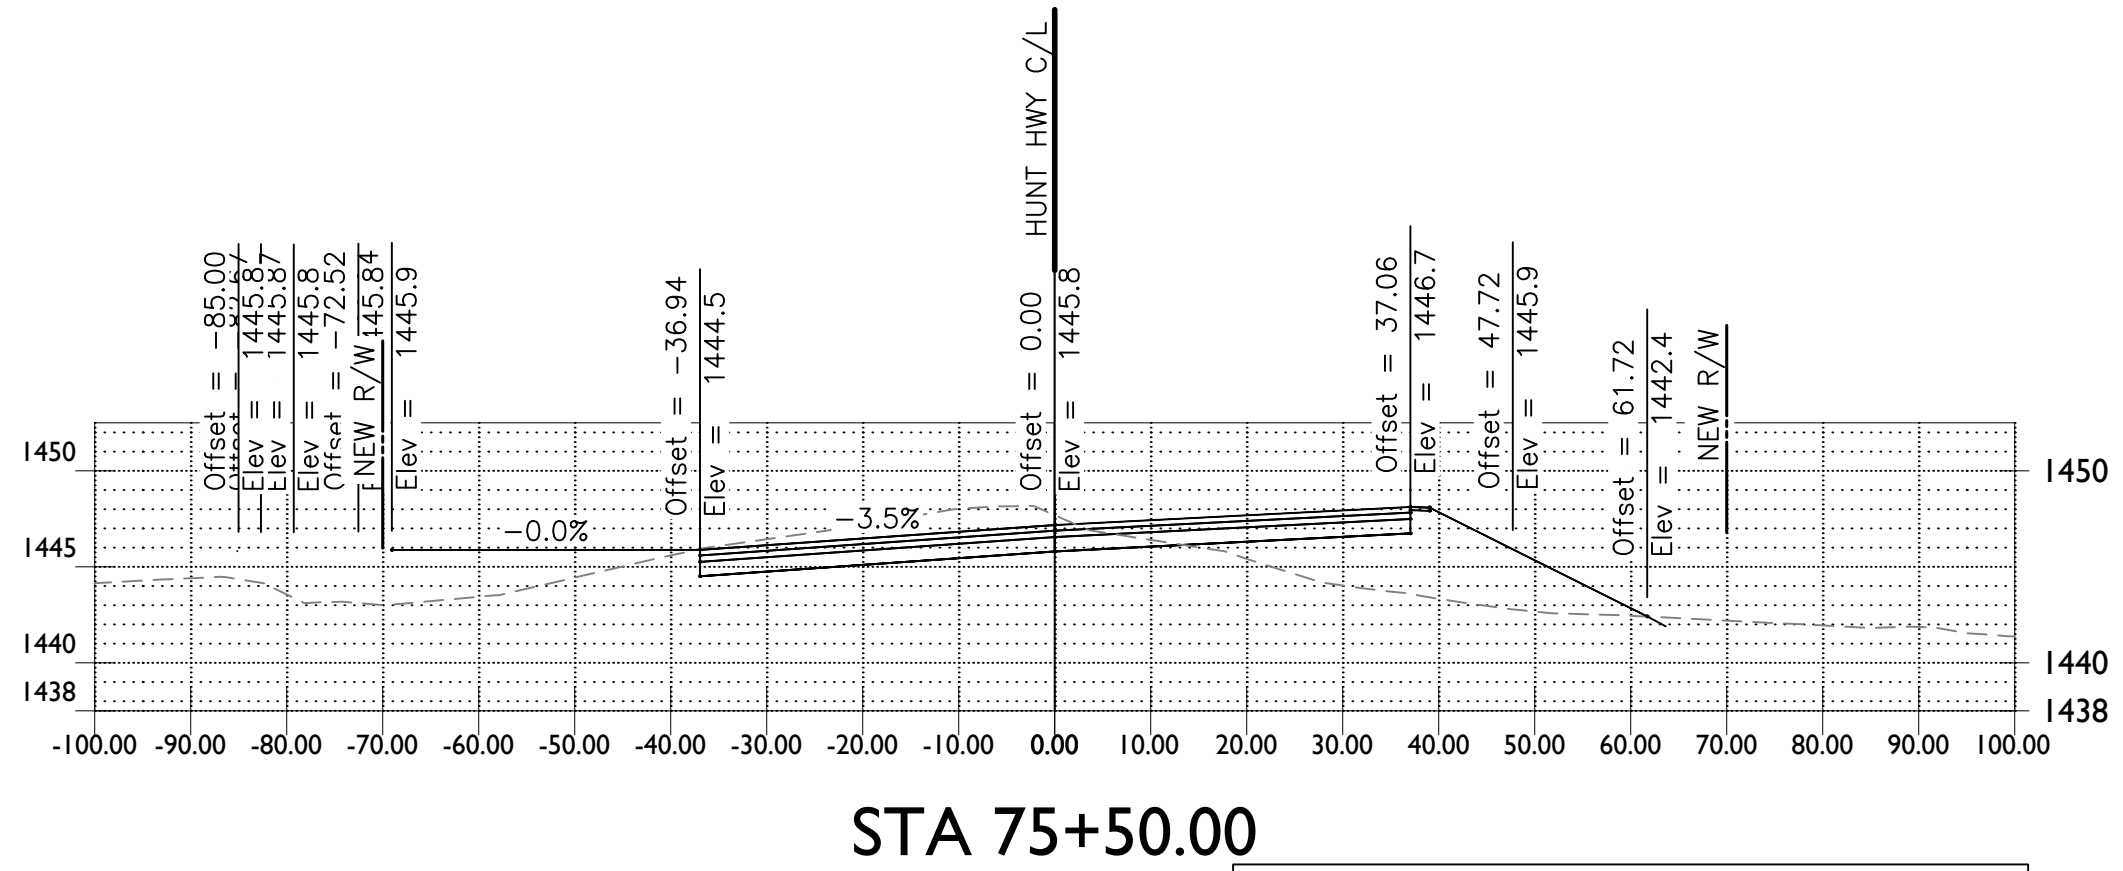


Material(s) at Station 75+50.00			
Material Name	Area	Volume	Cumulative Volume
Ground Removed	77.51	137.23	9667.66
Ground Fill	143.47	404.39	3624.38

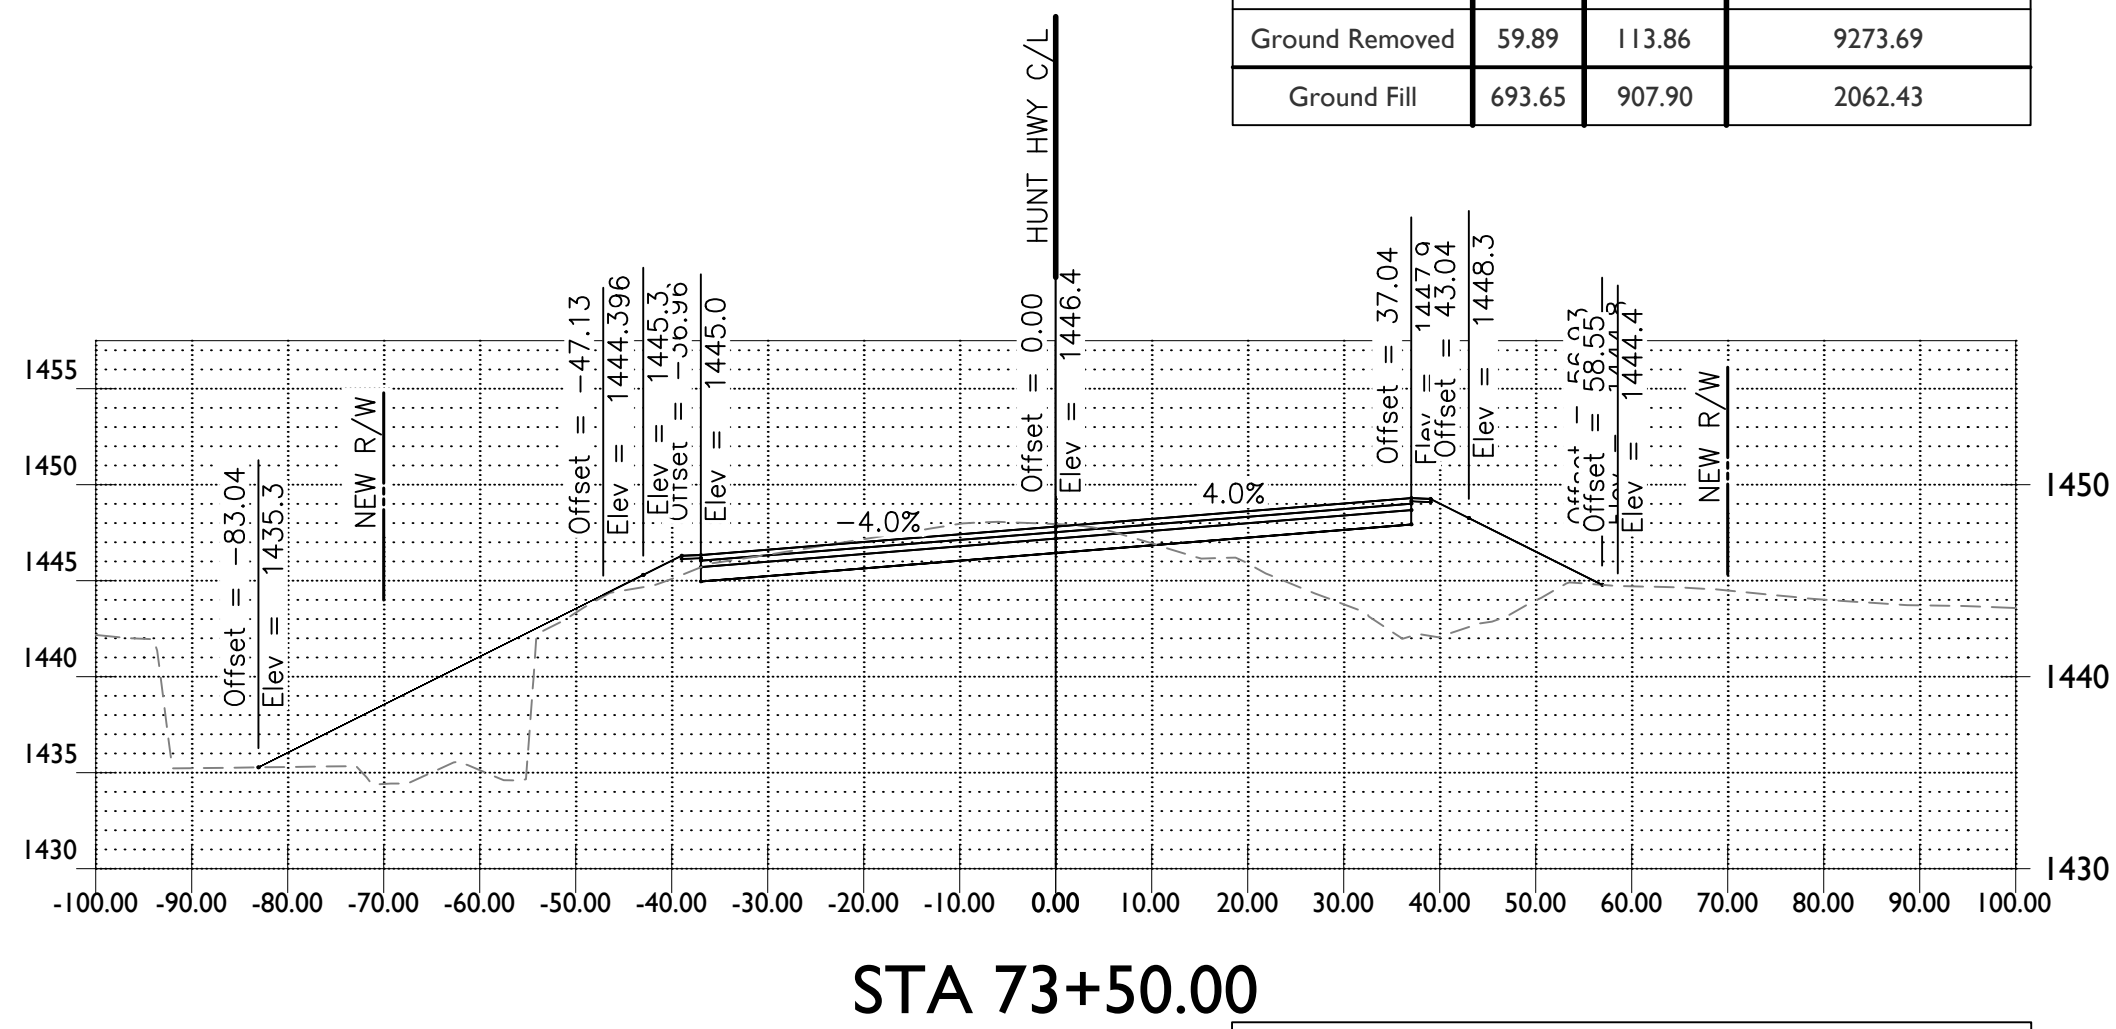

Material(s) at Station 73+50.00			
Material Name	Area	Volume	Cumulative Volume
Ground Removed	64.61	295.43	9159.83
Ground Fill	260.94	345.69	1154.53

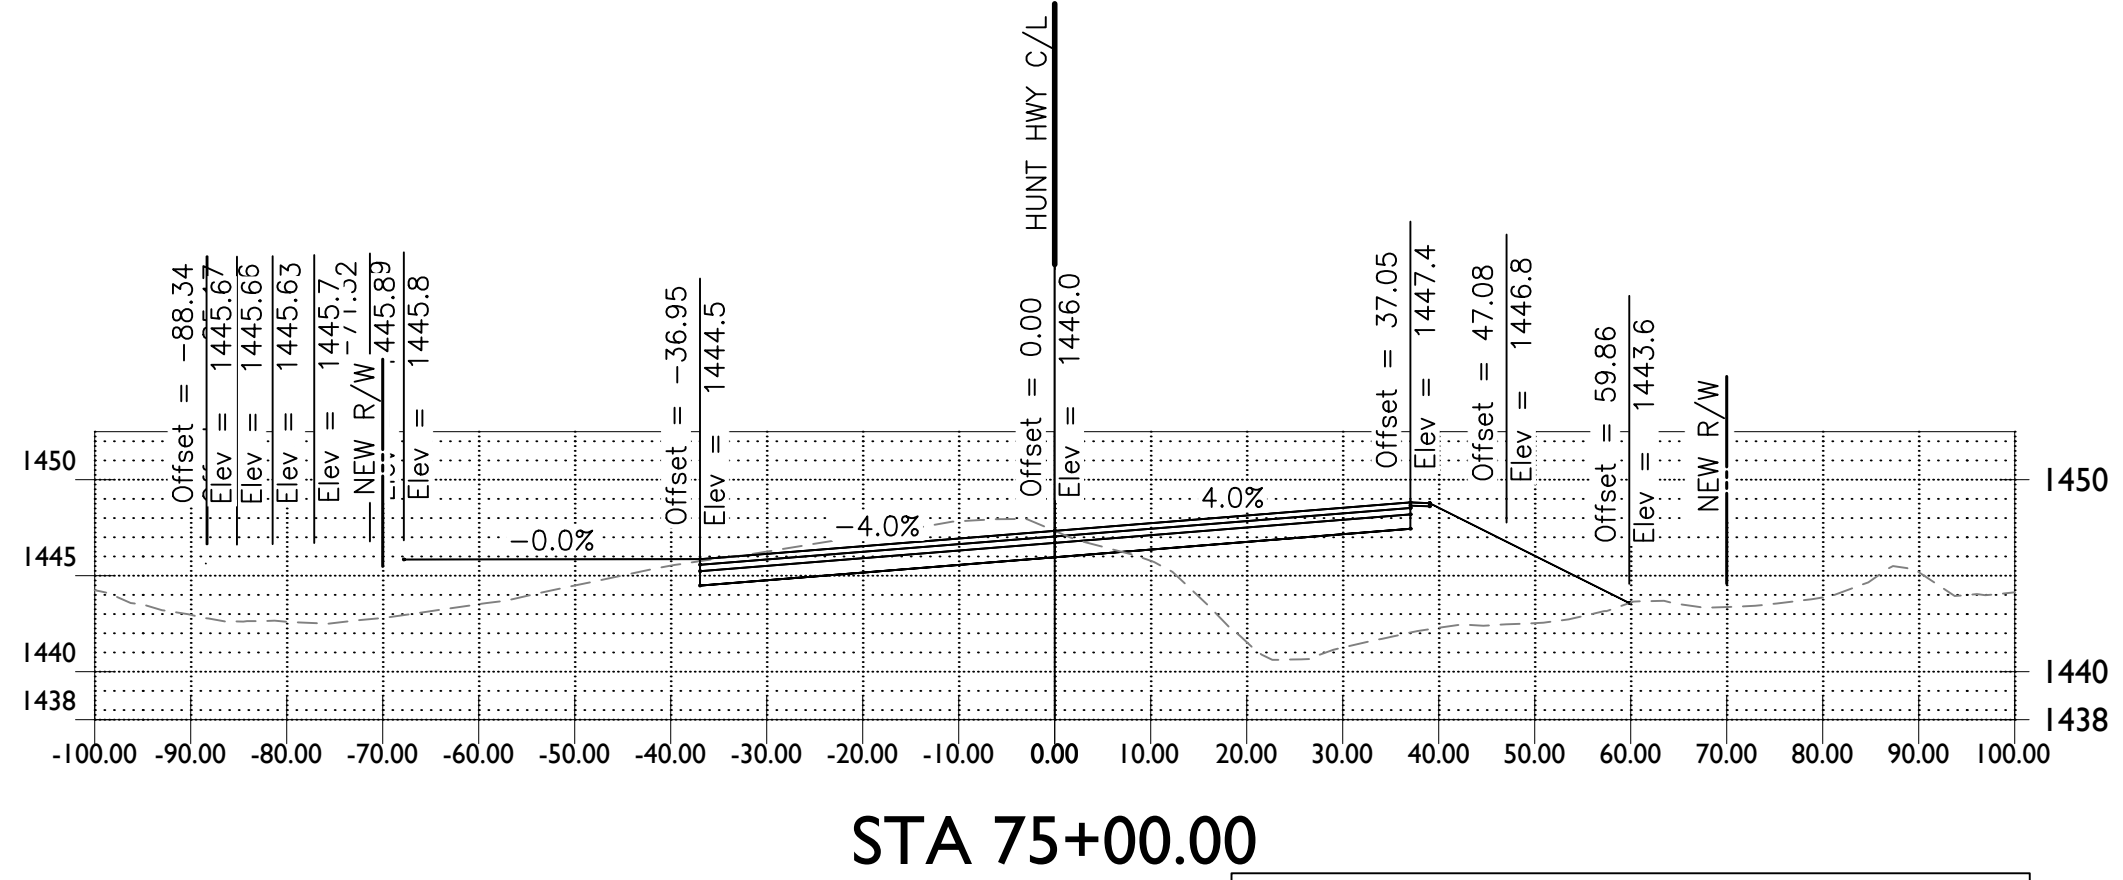

Material(s) at Station 75+00.00			
Material Name	Area	Volume	Cumulative Volume
Ground Removed	72.79	134.26	9530.43
Ground Fill	293.35	381.44	3219.99

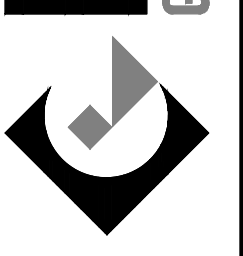

1130 N Alma School Road
Suite 120
Mesa, AZ 85201
T:480.503.2350 | F:480.503.2358
www.epsgroupinc.com

Hunt Highway & Attaway Road Cross Sections

Revisions:

No.	Description	Date

Arizona Civil Engineering & Surveying
P.C. 00011360
18th Ave N, Suite 1000, Phoenix, AZ 85016
Tel: 602.441.1100 Fax: 602.441.1101

Designer: TA
Drawn by: RW

Preliminary
60%
Not For
Construction
Or
Recording

Job No:
21-1365.03

XS06


Sheet No.
6
of **23**

21-1365.03 - Hunt Highway & Attaway Road

Oct 31, 2024 2:01pm S:\Projects\2021\21-1365\21-1365.03 Florence Attaway_Hunt Highway\Civil\CAD\Cross Sections\Cross Sections.dwg


cagular

FOR INFORMATION ONLY -
NOT FOR CONSTRUCTION

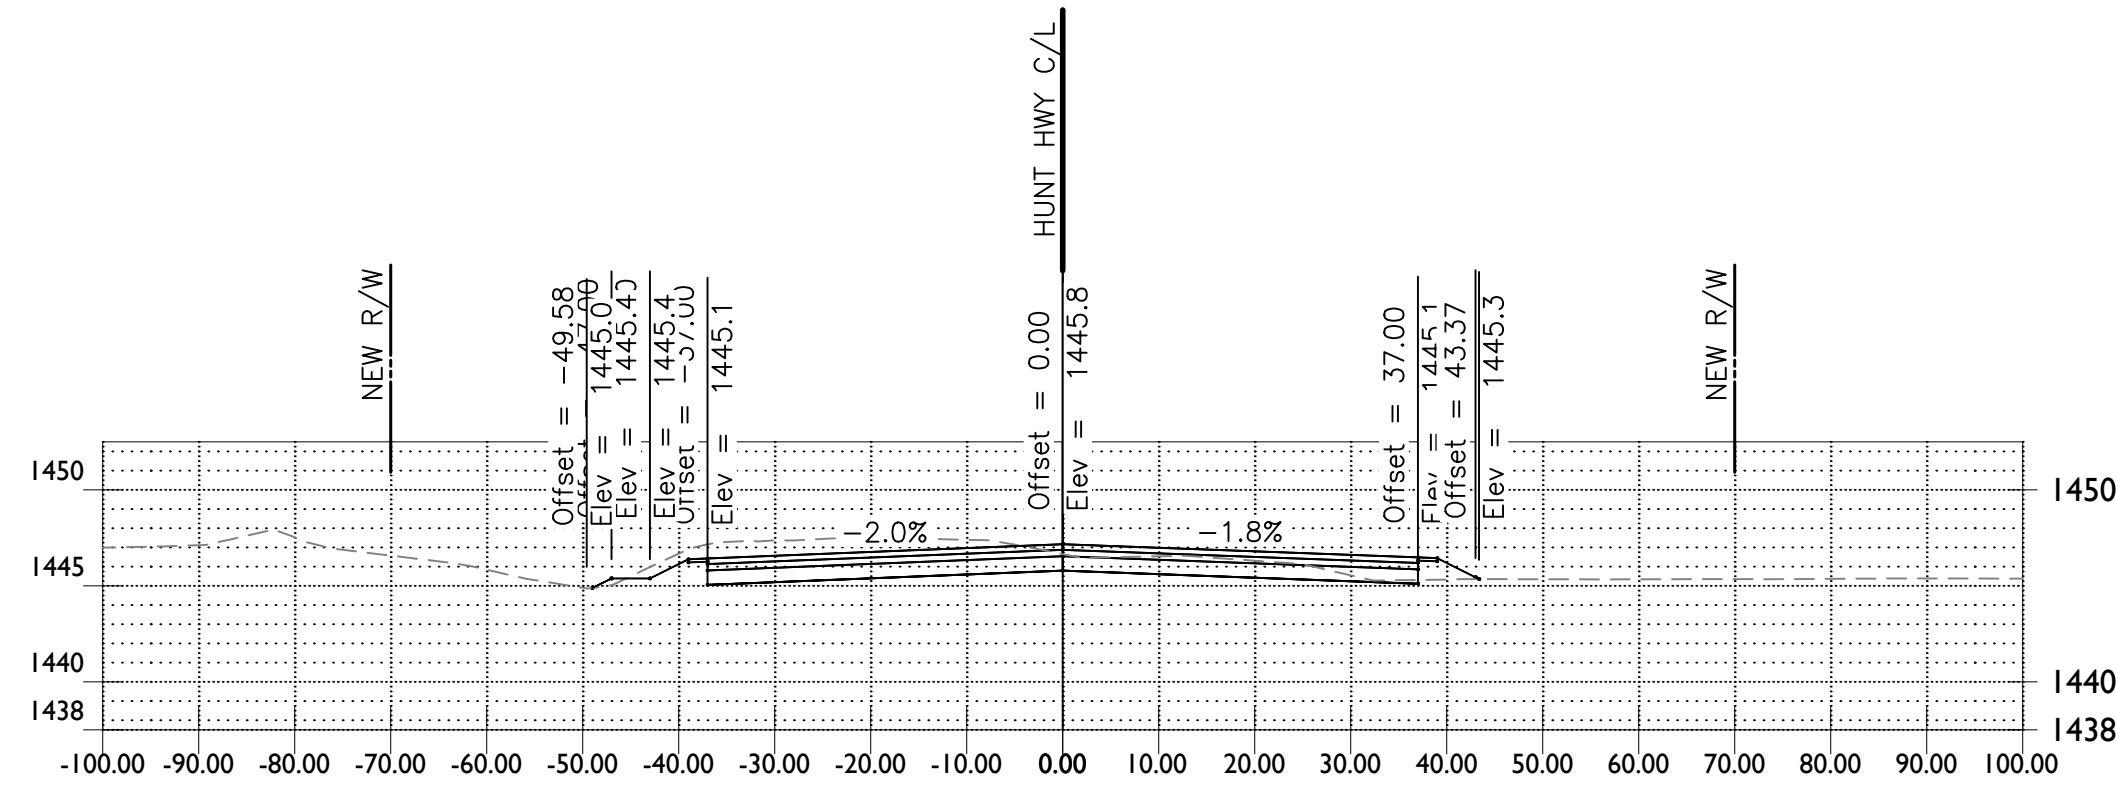


STA 78+00.00

Material(s) at Station 78+00.00			
Material Name	Area	Volume	Cumulative Volume
Ground Removed	100.89	187.49	10561.16
Ground Fill	5.09	14.13	4096.84

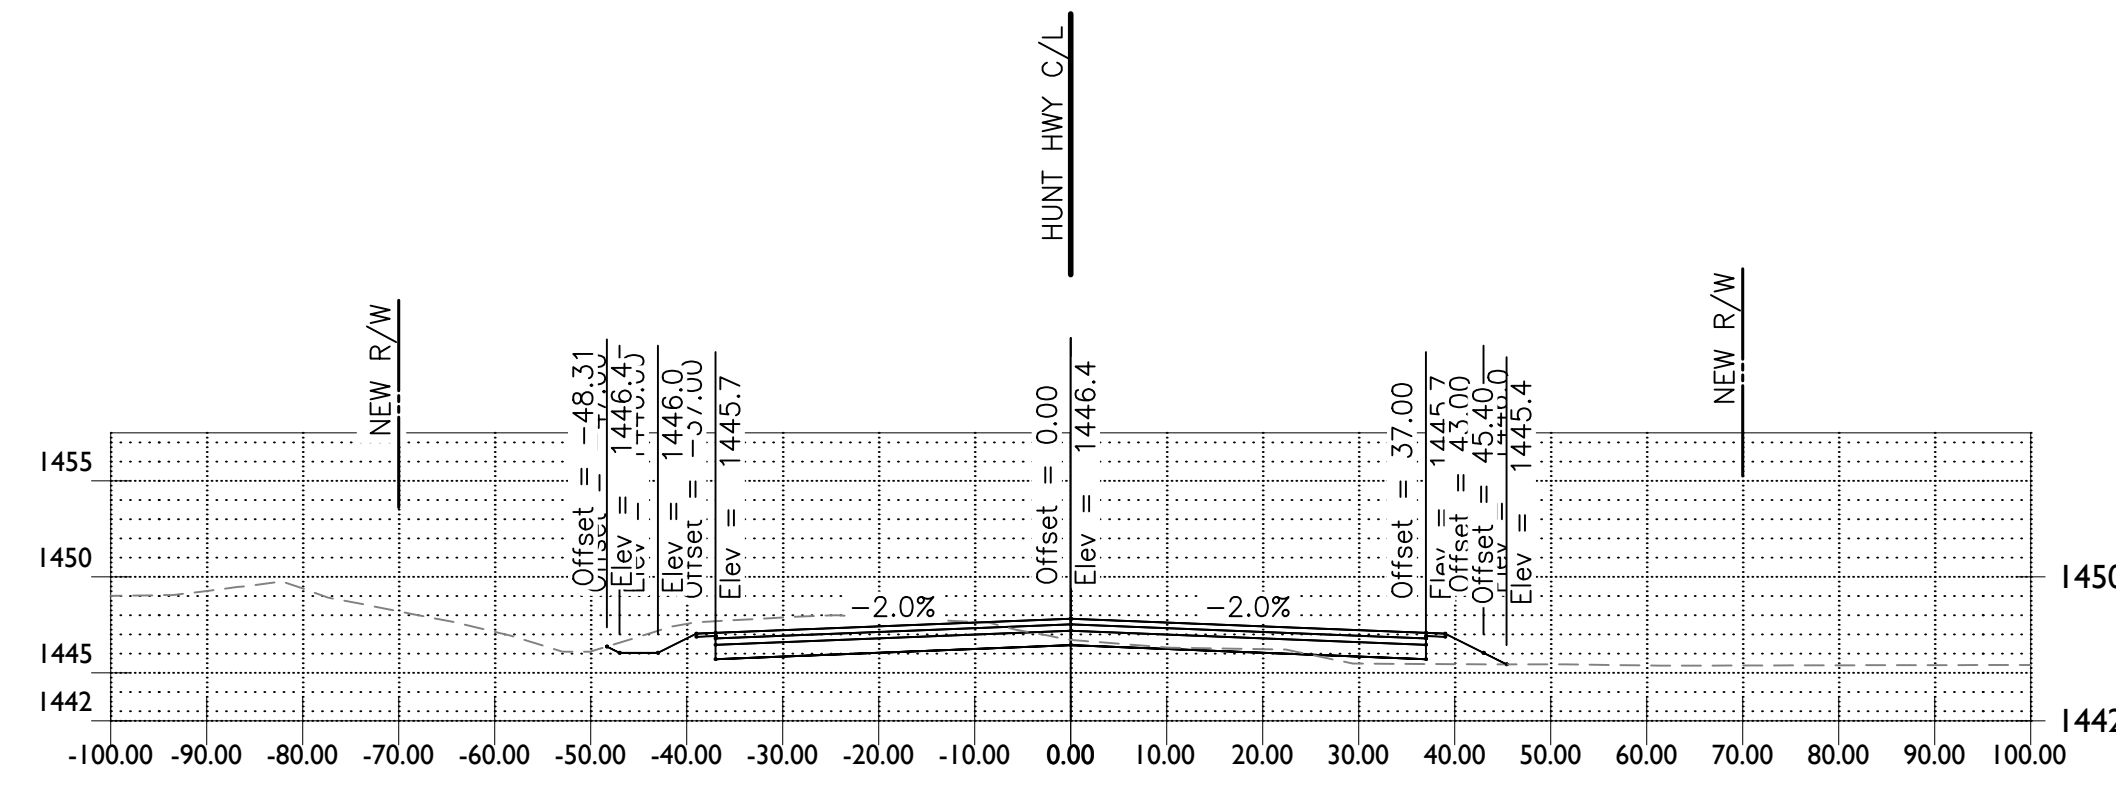


STA 80+00.00

Material(s) at Station 80+00.00			
Material Name	Area	Volume	Cumulative Volume
Ground Removed	71.52	139.88	11209.57
Ground Fill	11.14	18.14	4148.84

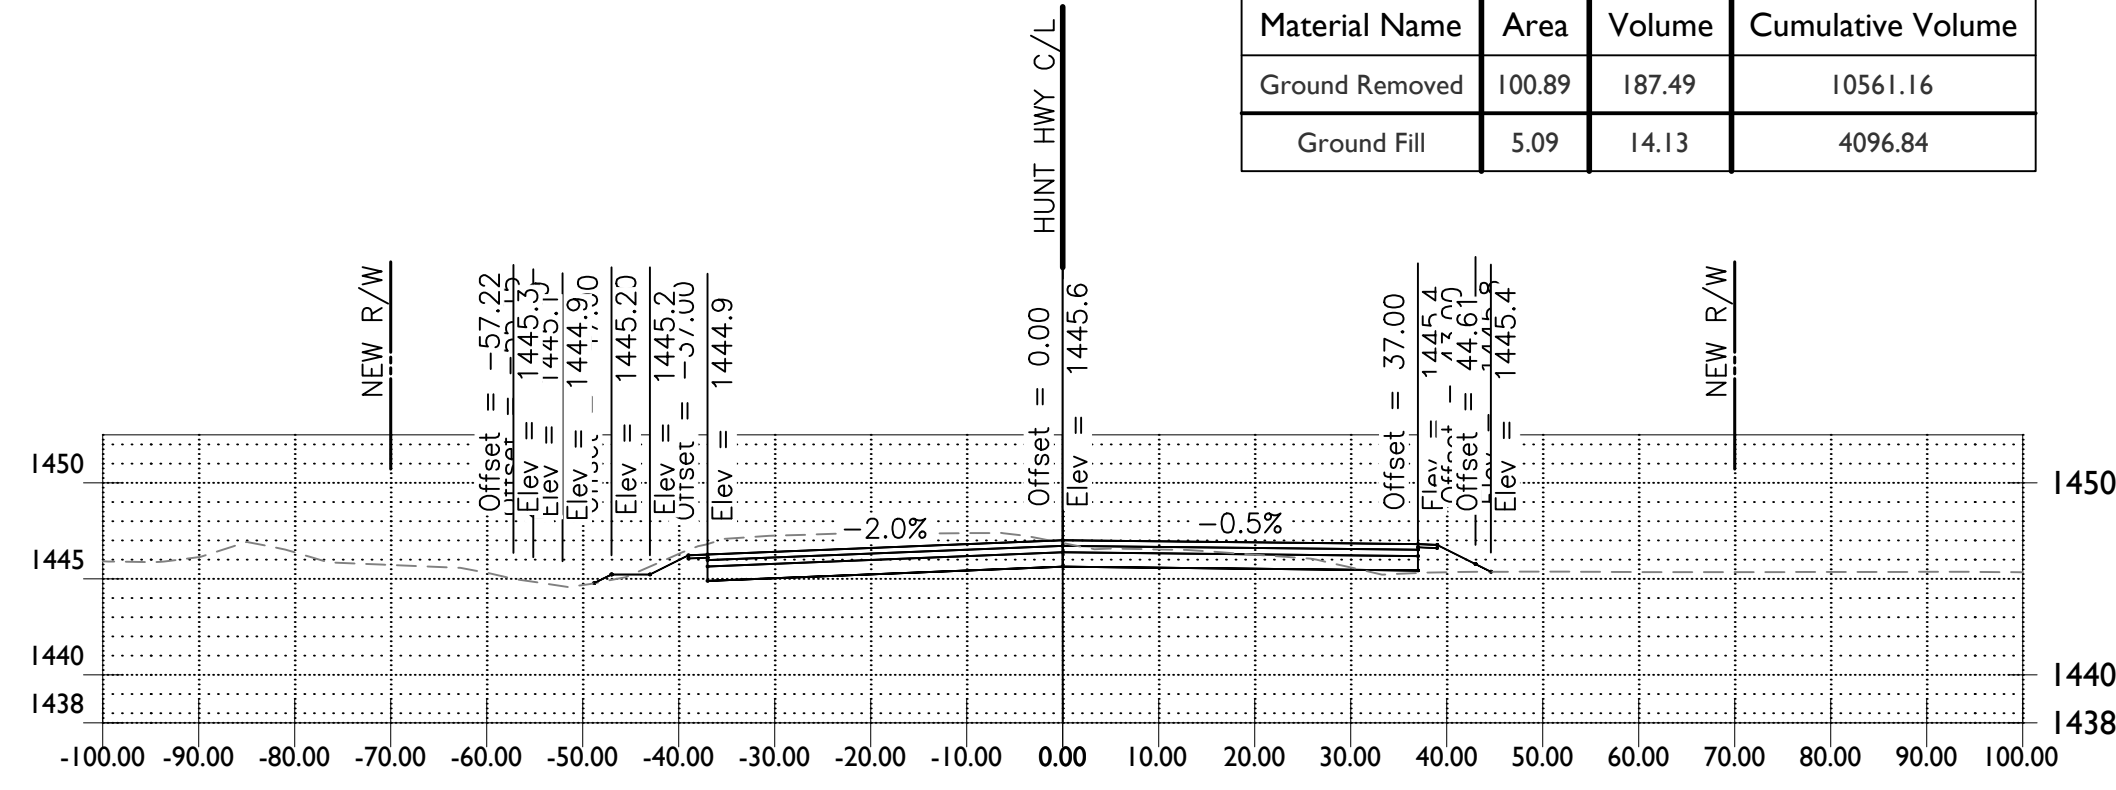


STA 77+50.00

Material(s) at Station 77+50.00			
Material Name	Area	Volume	Cumulative Volume
Ground Removed	101.60	189.81	10373.67
Ground Fill	10.17	30.58	4082.70

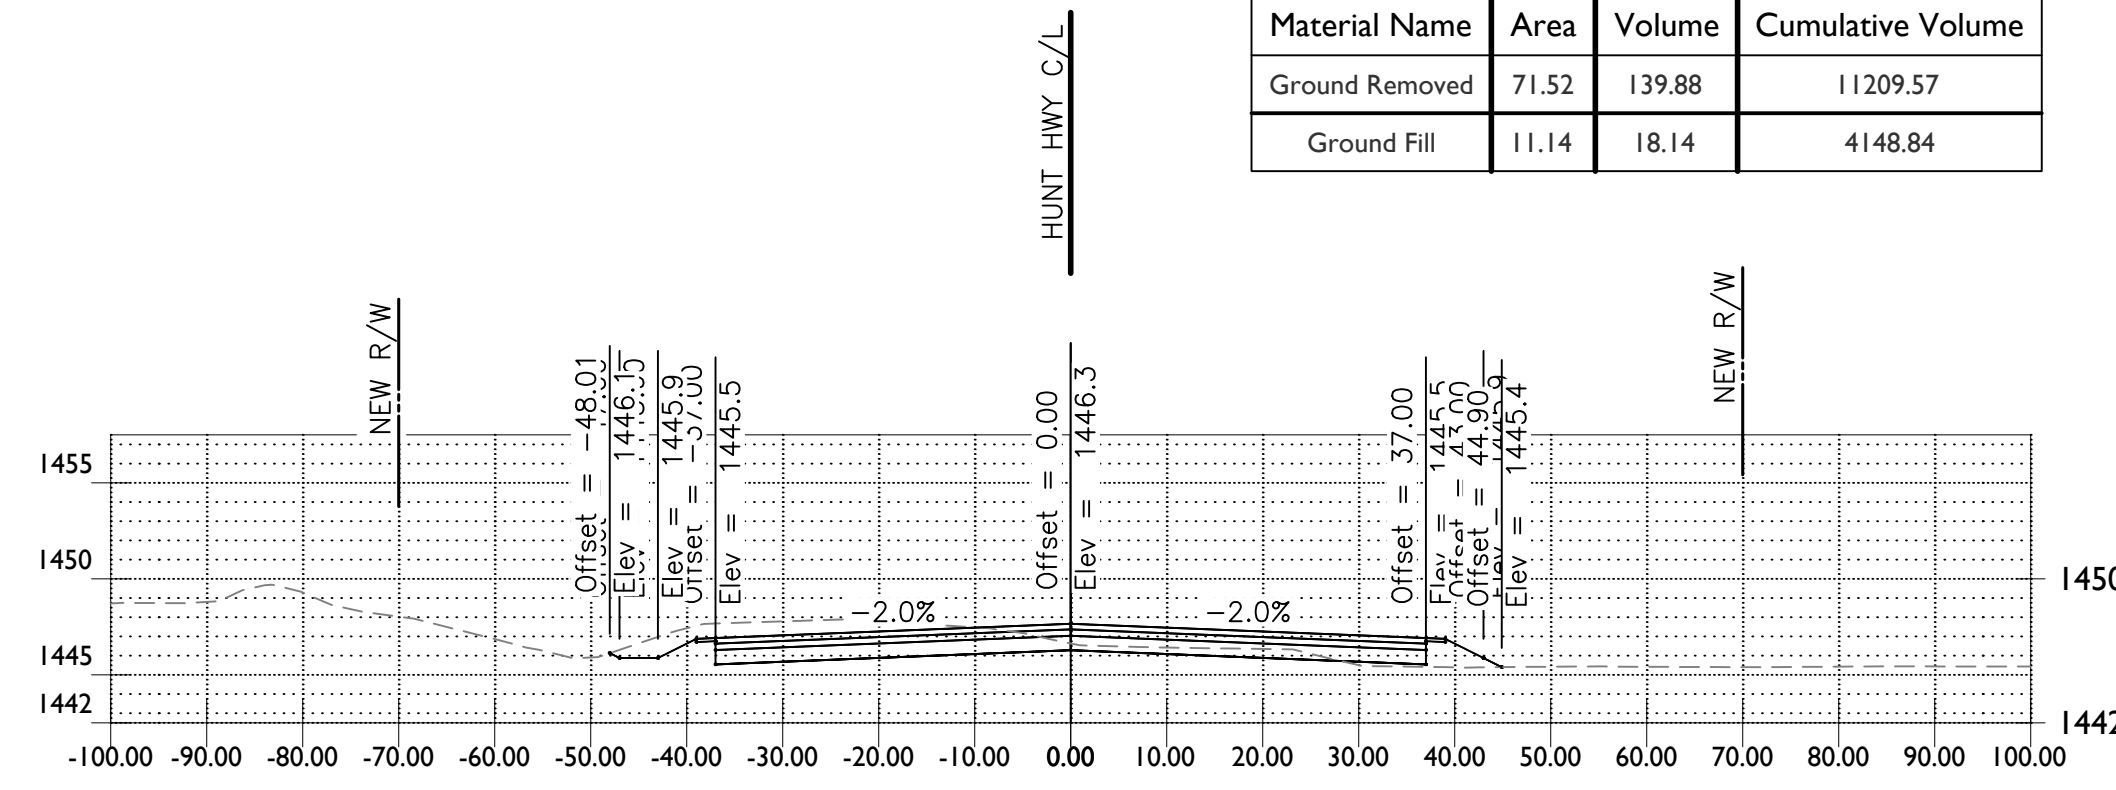


STA 79+50.00

Material(s) at Station 79+50.00			
Material Name	Area	Volume	Cumulative Volume
Ground Removed	79.55	155.25	11069.68
Ground Fill	8.45	14.06	4130.70

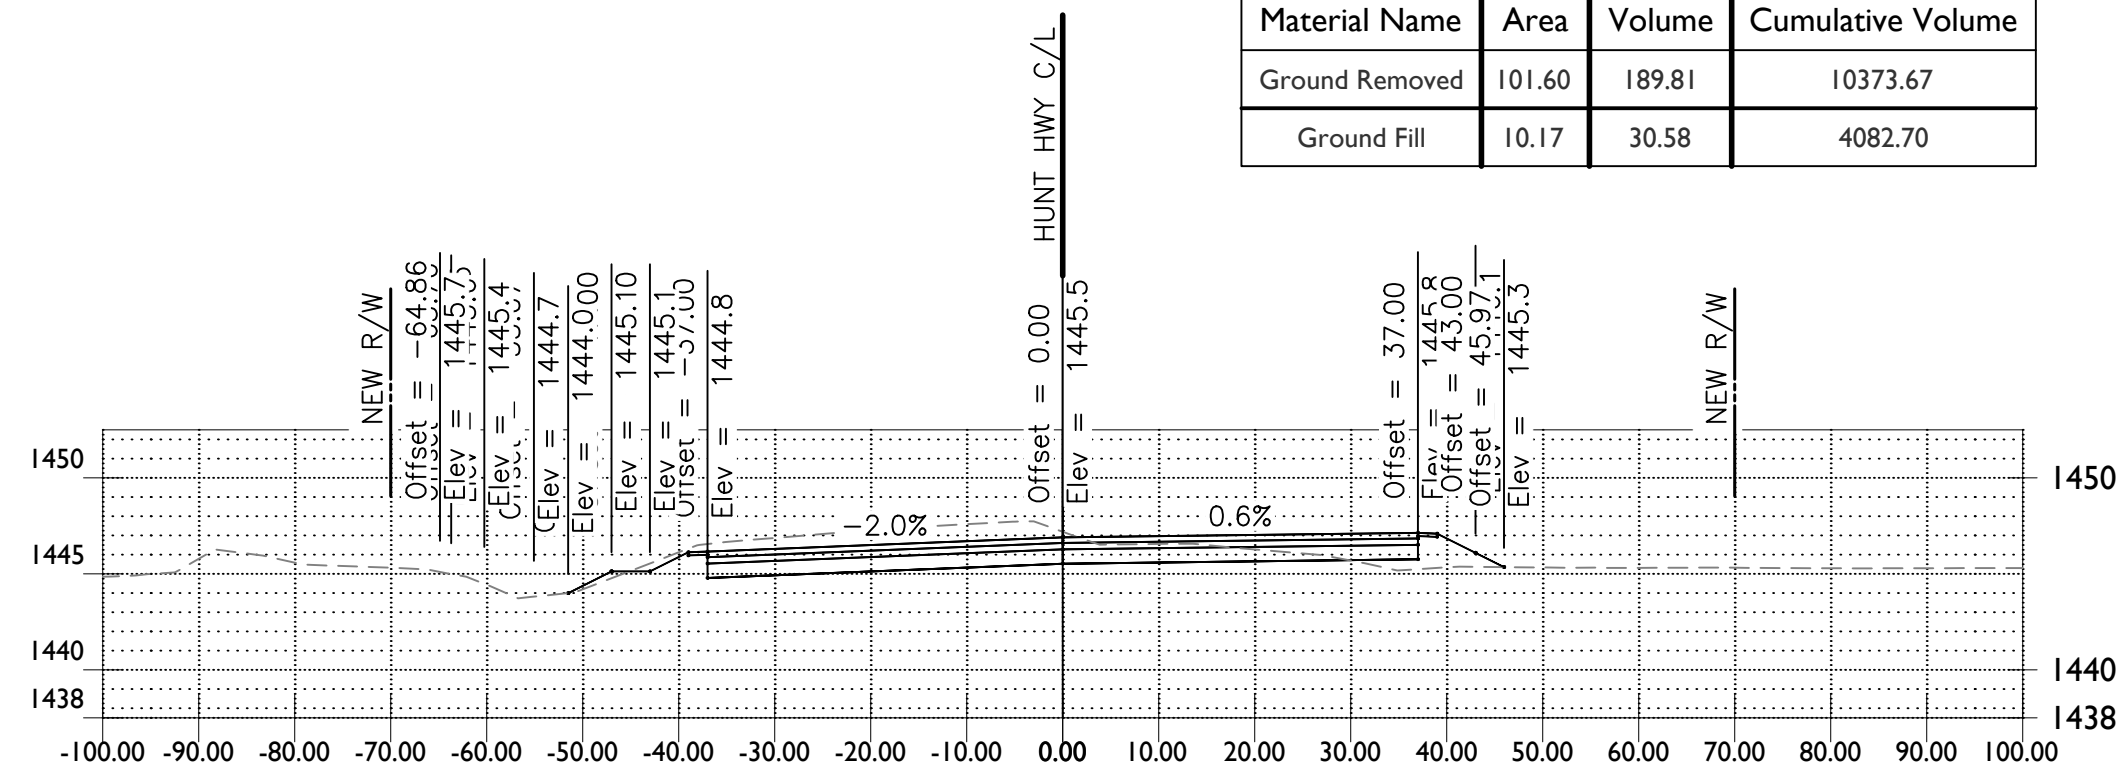


STA 77+00.00

Material(s) at Station 77+00.00			
Material Name	Area	Volume	Cumulative Volume
Ground Removed	103.40	186.58	10183.86
Ground Fill	22.85	86.10	4052.12

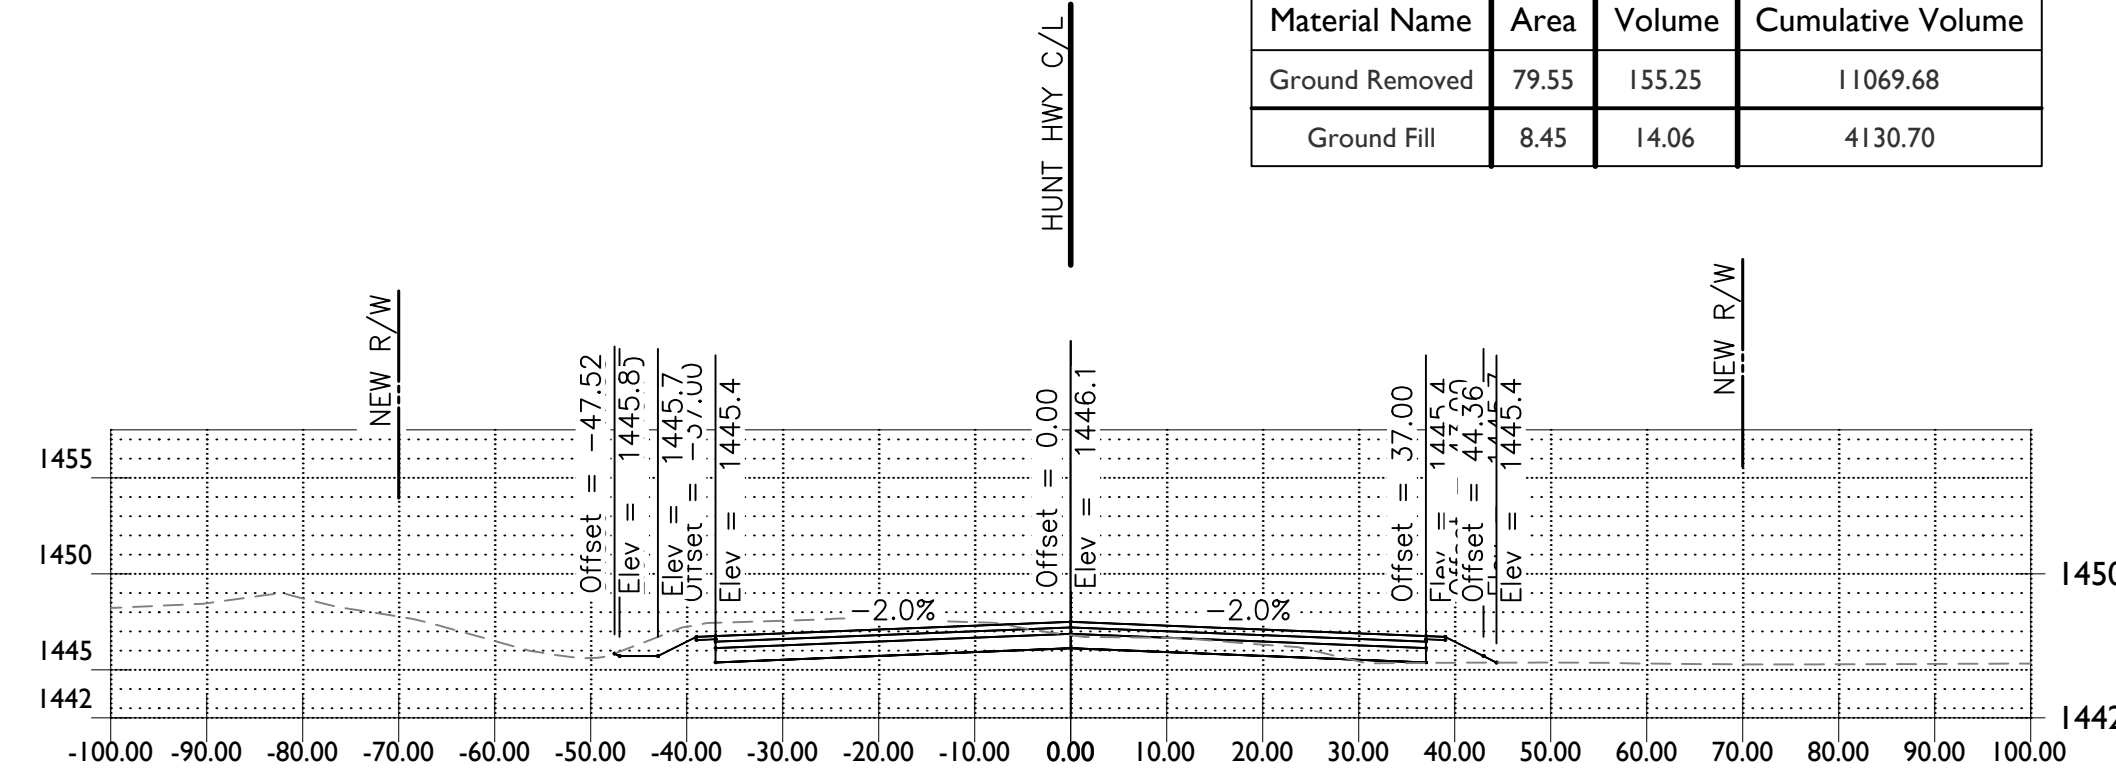


STA 79+00.00

Material(s) at Station 79+00.00			
Material Name	Area	Volume	Cumulative Volume
Ground Removed	88.12	170.72	10914.43
Ground Fill	6.74	10.66	4116.63

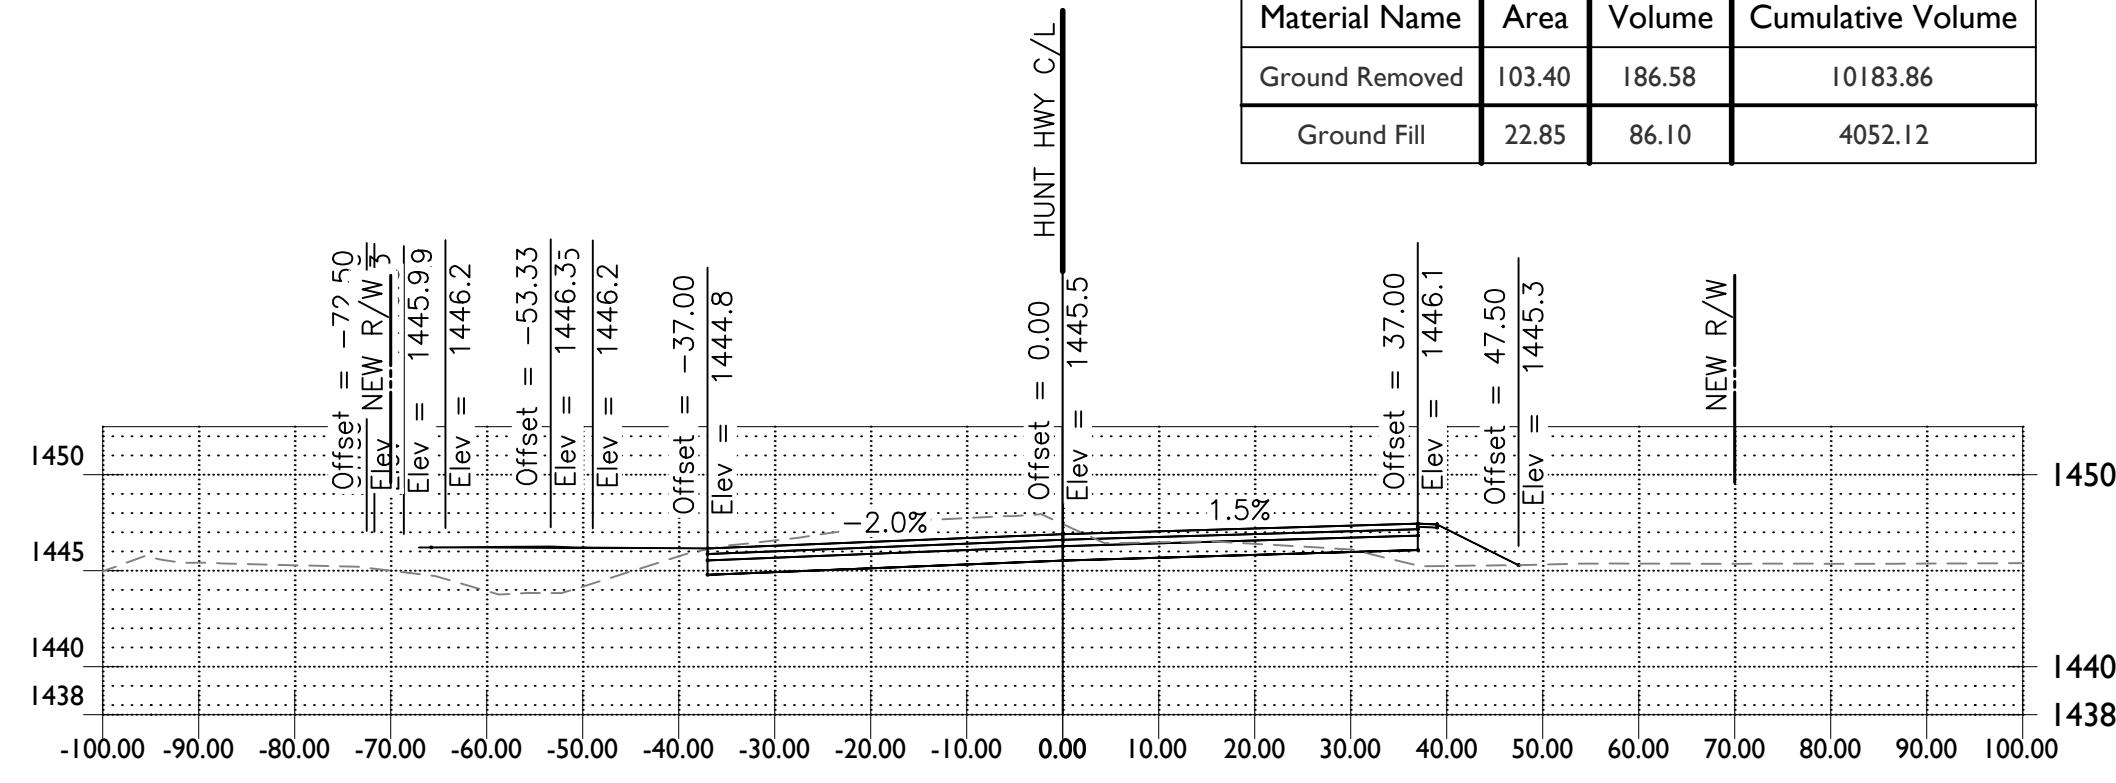

STA 76+50.00


Material(s) at Station 76+50.00			
Material Name	Area	Volume	Cumulative Volume
Ground Removed	98.11	174.85	9997.28
Ground Fill	70.14	137.90	3966.02

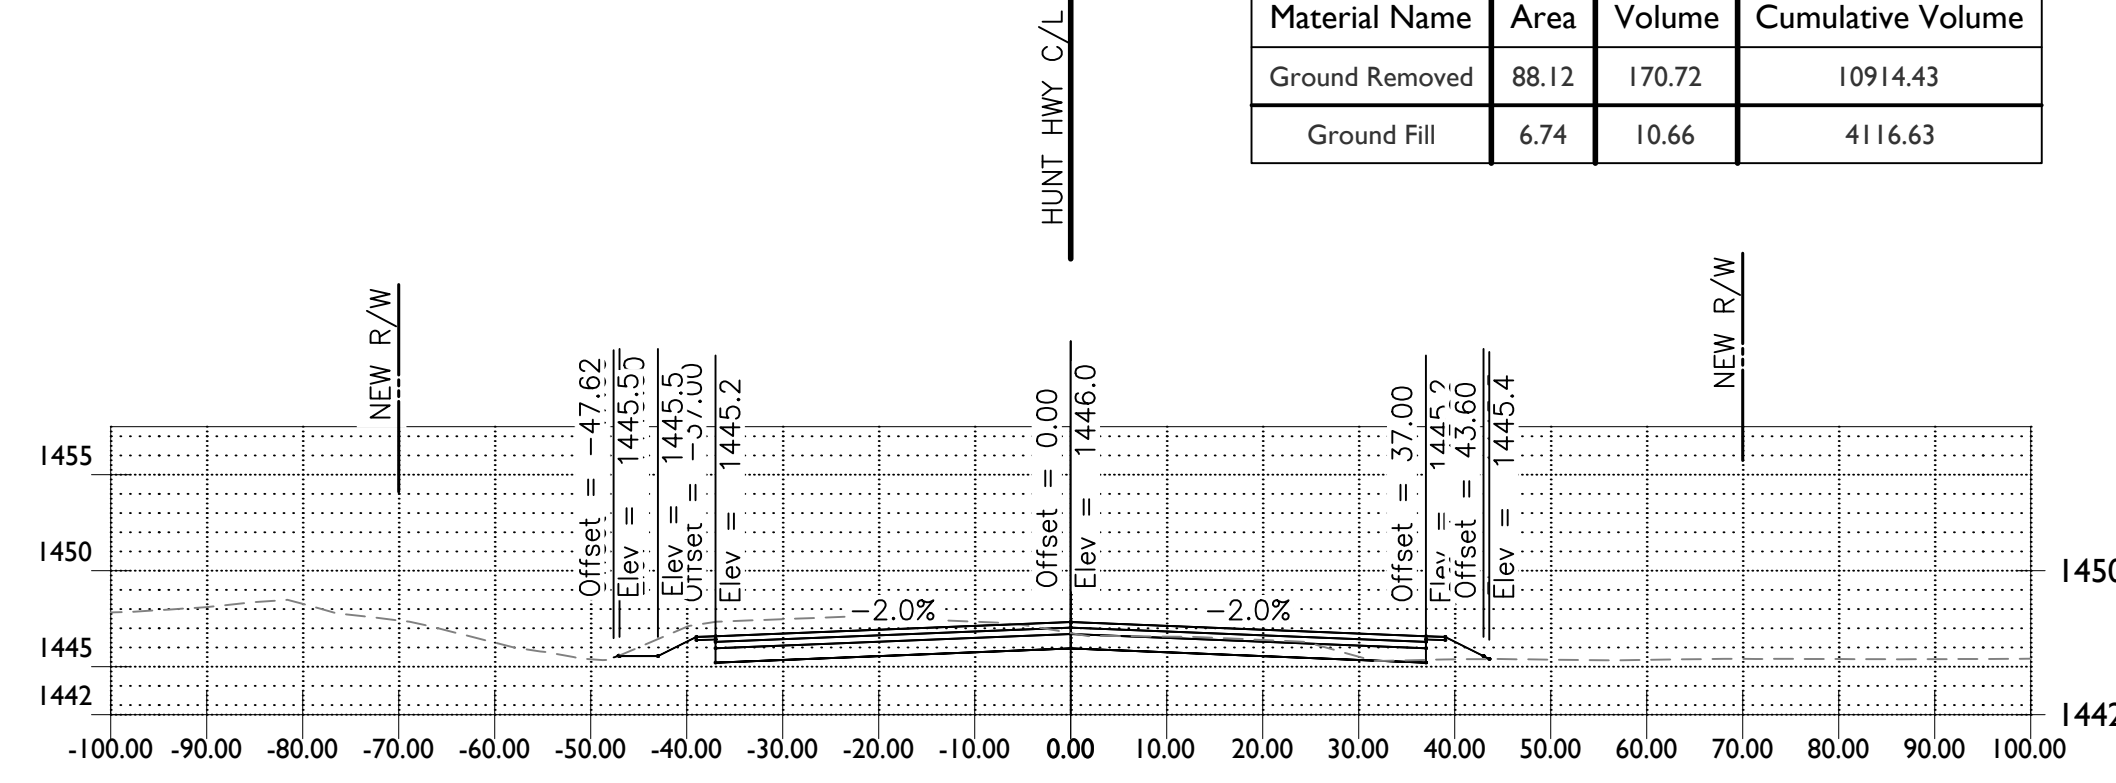

STA 78+50.00

Material(s) at Station 78+50.00			
Material Name	Area	Volume	Cumulative Volume
Ground Removed	96.26	182.55	10743.71
Ground Fill	4.78	9.14	4105.97

1130 N Alma School Road
Suite 120
Mesa, AZ 85201
T:480.503.2350 | F:480.503.2358
www.epsgroupinc.com

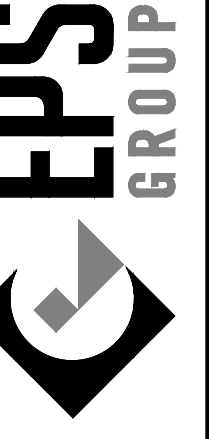


Hunt Highway & Attaway Road
Florence, AZ
Cross Sections

Project:

Revisions:

No.	Description

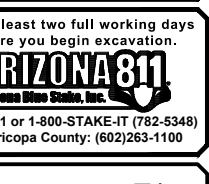

Designer: TA
Drawn by: RW


Preliminary
60%
Not For
Construction
Or
Recording

Job No.
21-1365.03

XS07


Sheet No.
7
of **23**

21-1365.03 - Hunt Highway & Attaway Road

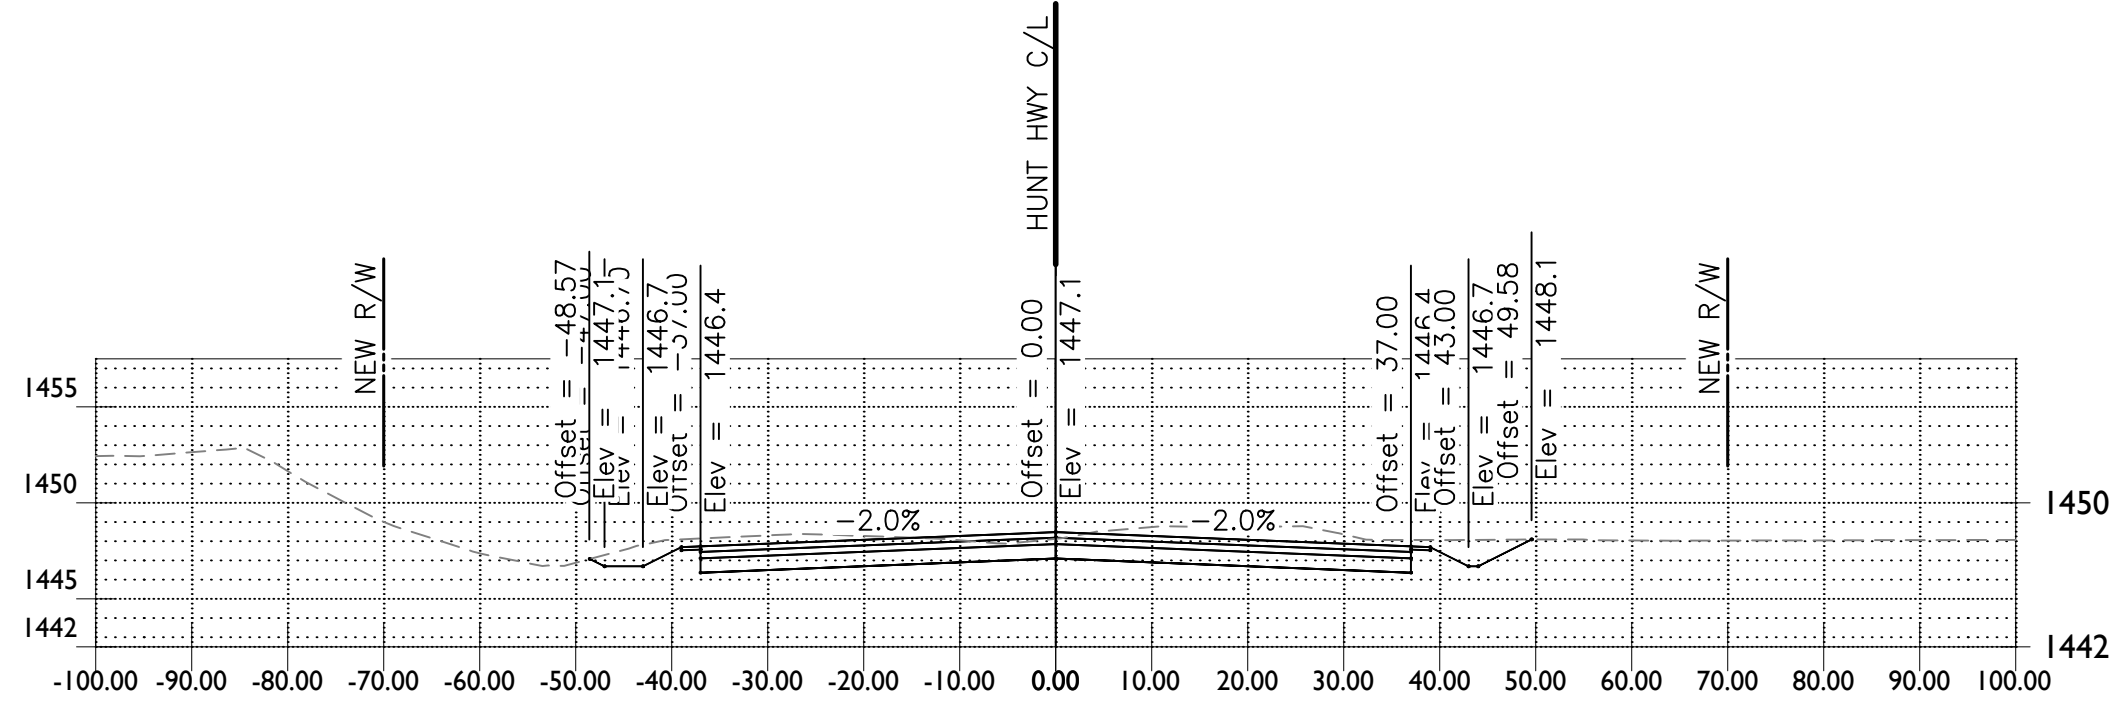


STA 82+00.00

Material(s) at Station 82+00.00			
Material Name	Area	Volume	Cumulative Volume
Ground Removed	138.56	272.70	12001.81
Ground Fill	0.00	0.03	4193.39

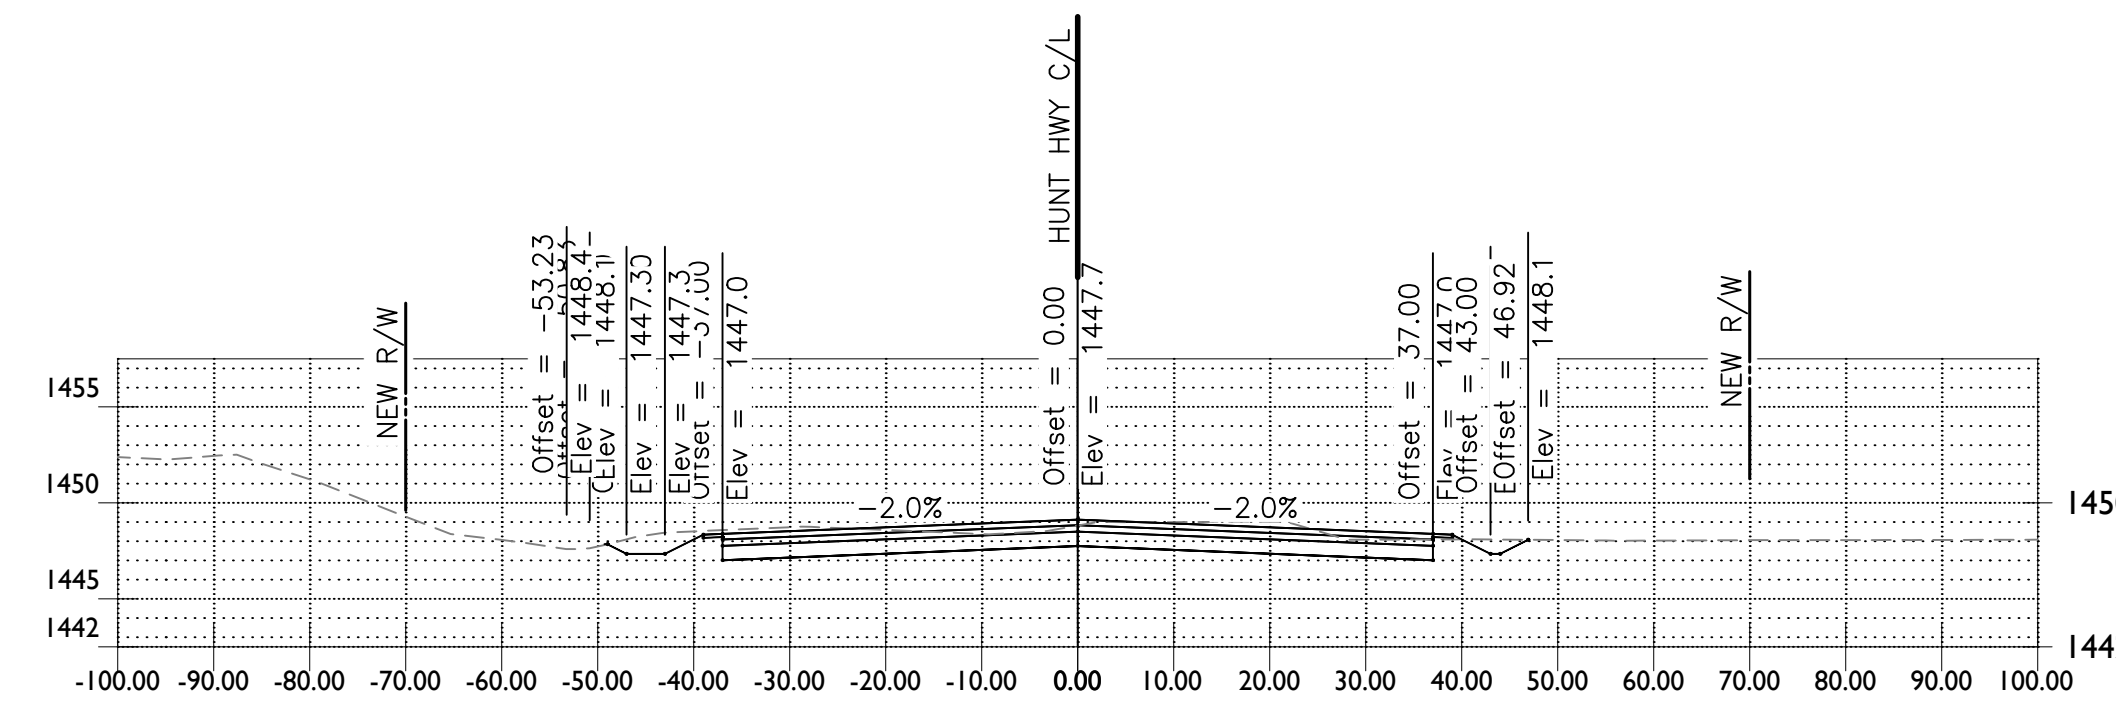


STA 84+00.00

Material(s) at Station 84+00.00			
Material Name	Area	Volume	Cumulative Volume
Ground Removed	103.81	204.85	12922.92
Ground Fill	2.23	2.09	4195.49

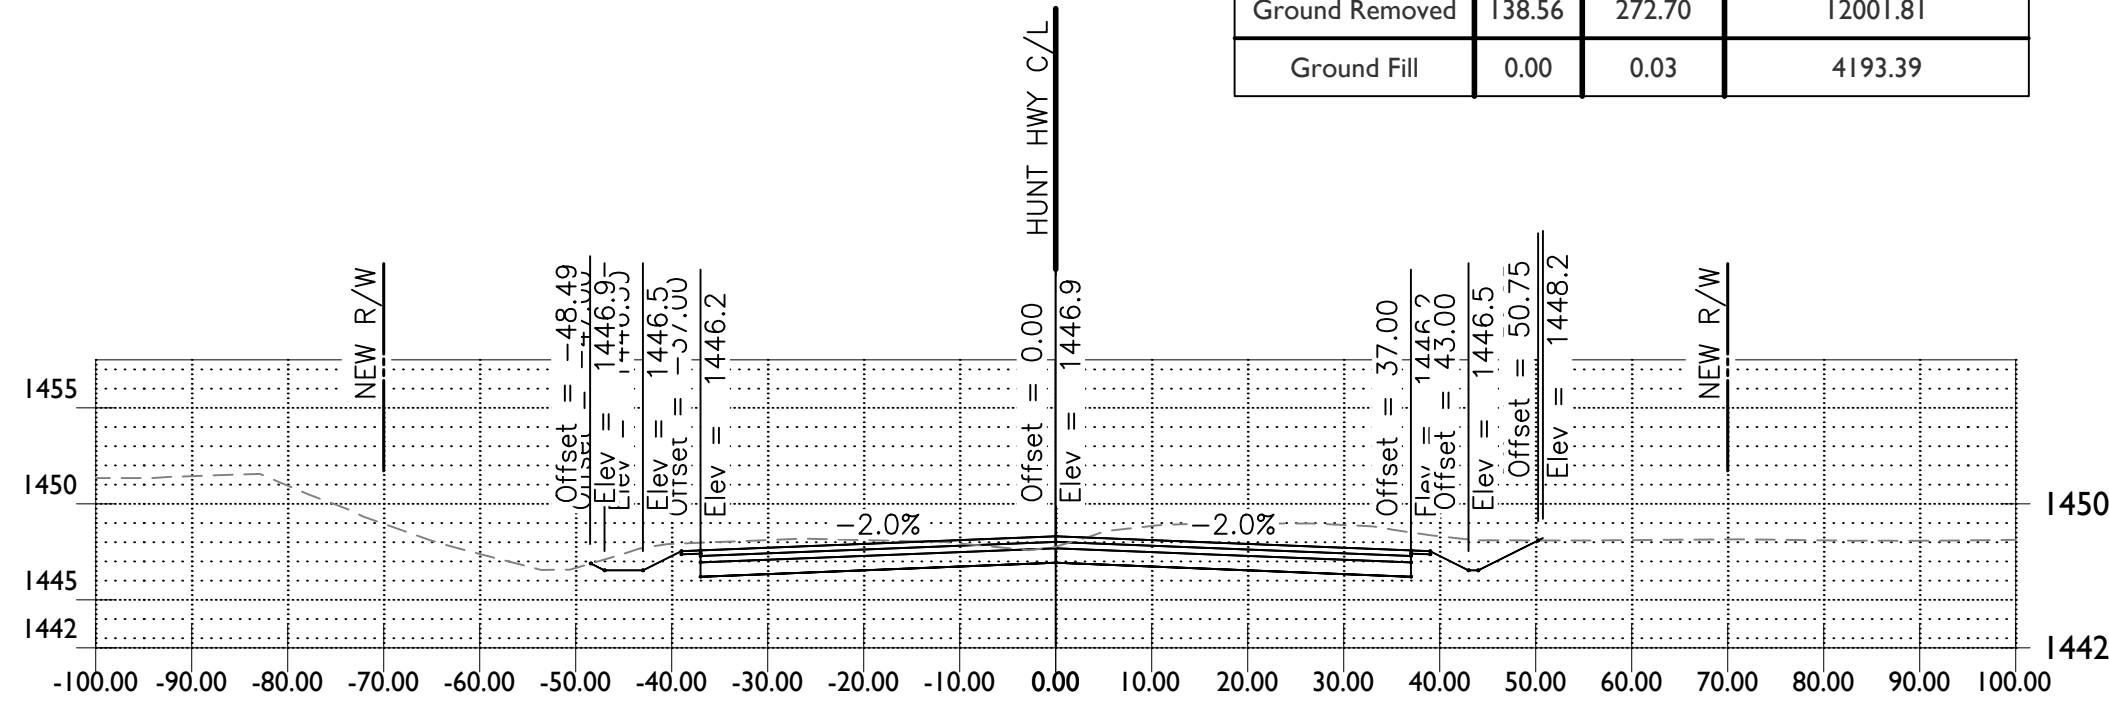


STA 81+50.00

Material(s) at Station 81+50.00			
Material Name	Area	Volume	Cumulative Volume
Ground Removed	155.95	240.05	11729.11
Ground Fill	0.03	2.27	4193.35

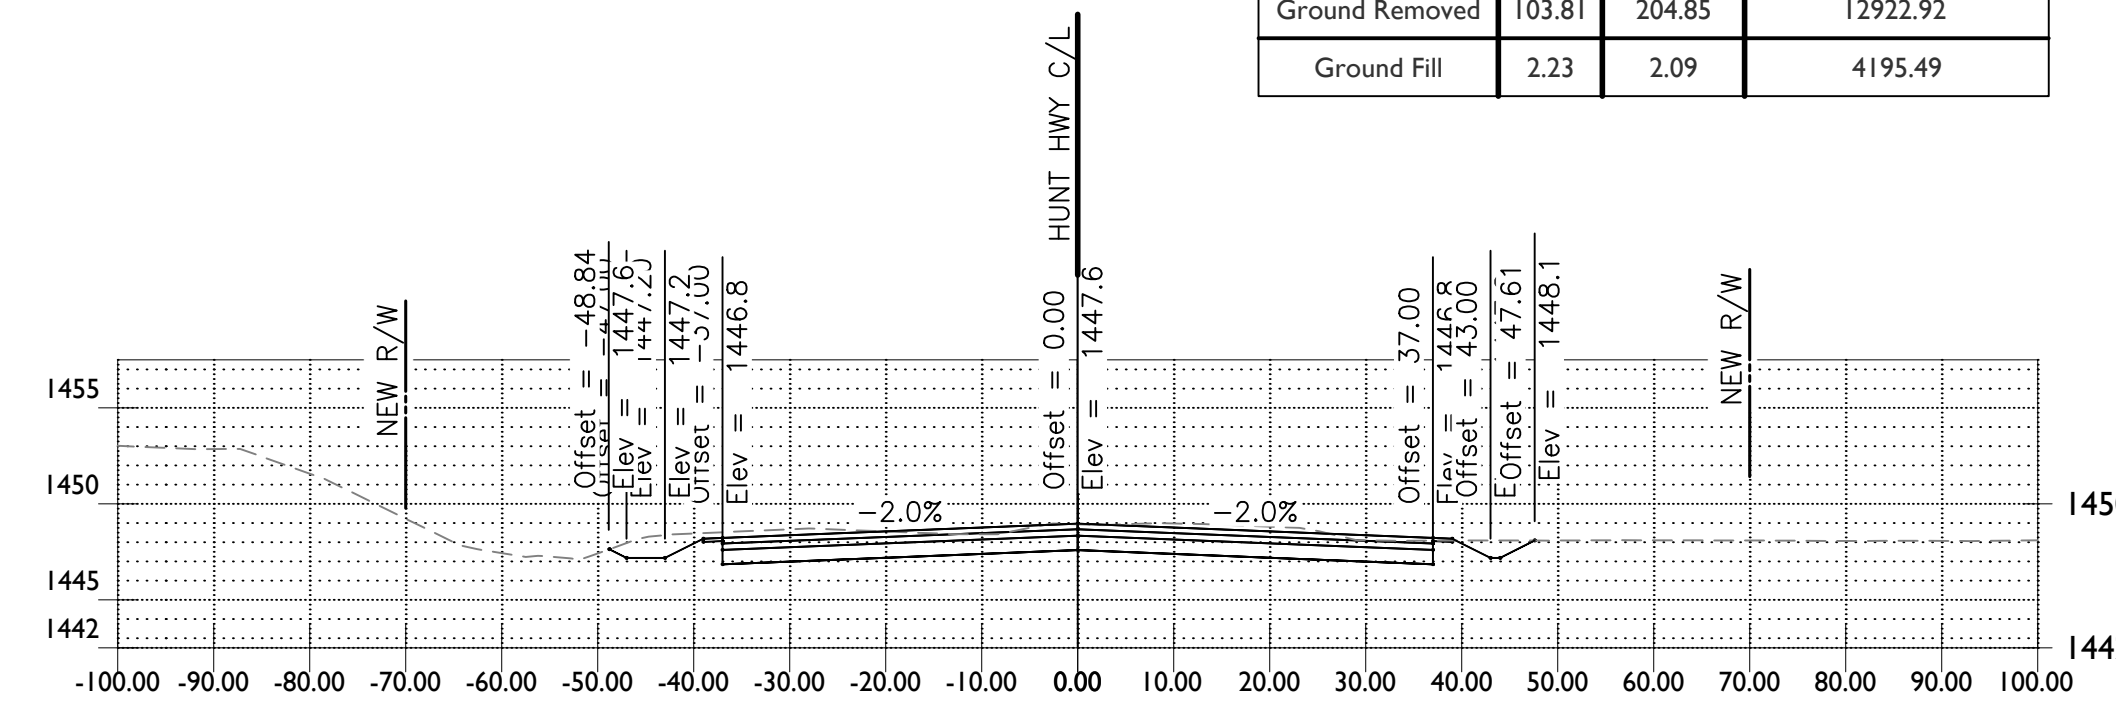


STA 83+50.00

Material(s) at Station 83+50.00			
Material Name	Area	Volume	Cumulative Volume
Ground Removed	117.43	225.21	12718.06
Ground Fill	0.02	0.02	4193.40

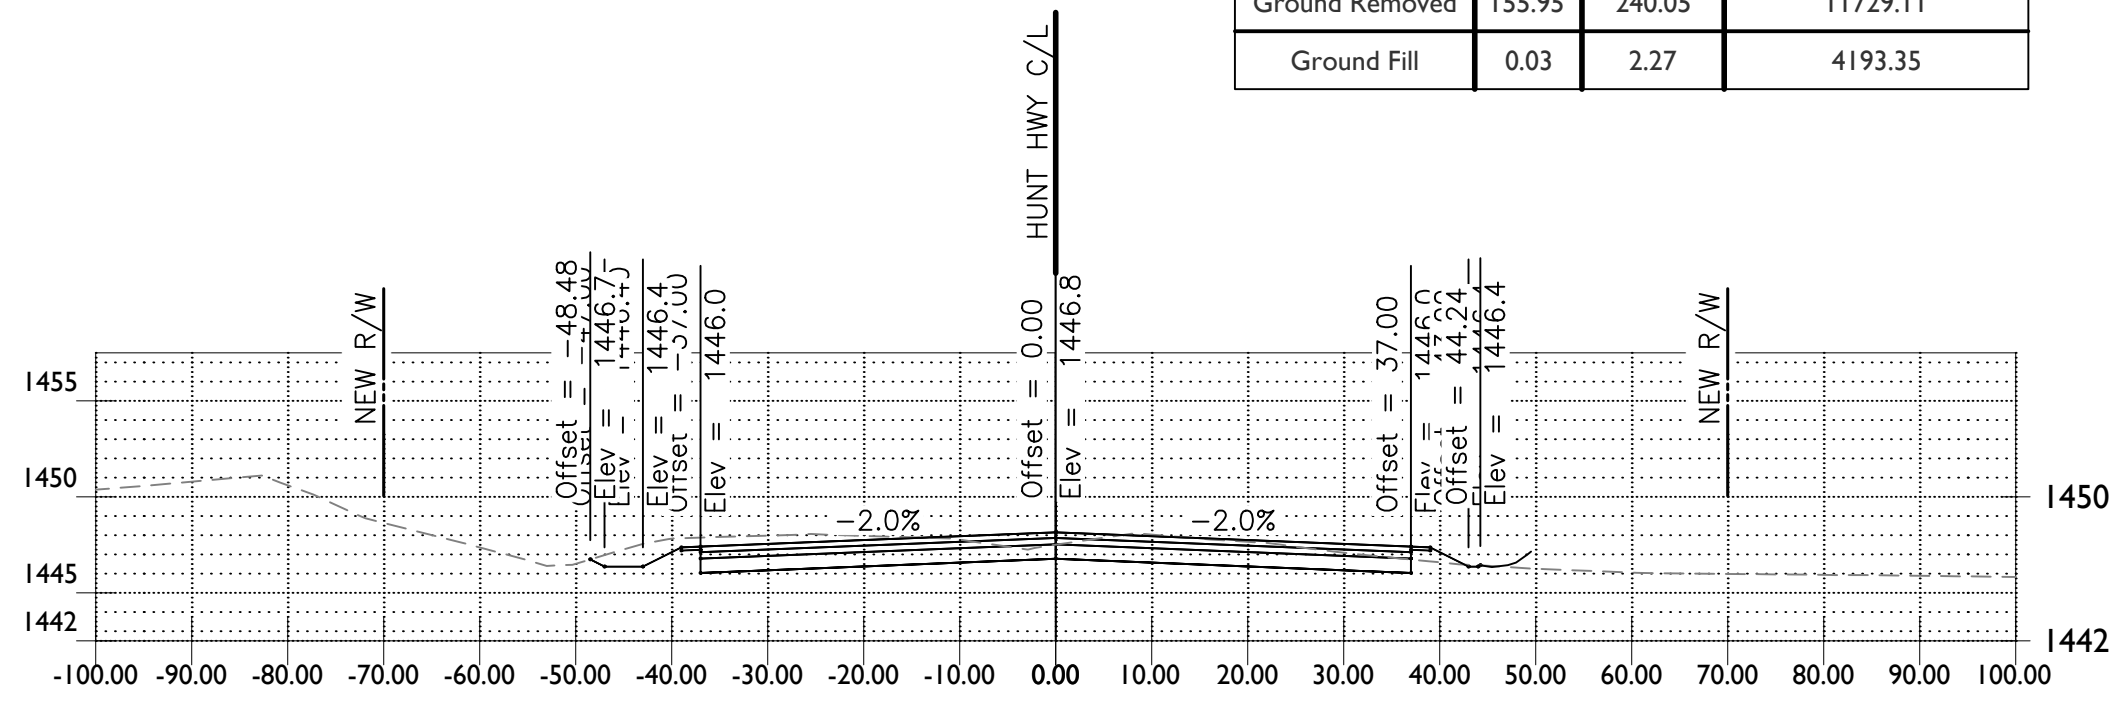


STA 81+00.00

Material(s) at Station 81+00.00			
Material Name	Area	Volume	Cumulative Volume
Ground Removed	103.30	154.46	11489.06
Ground Fill	2.41	17.09	4191.09

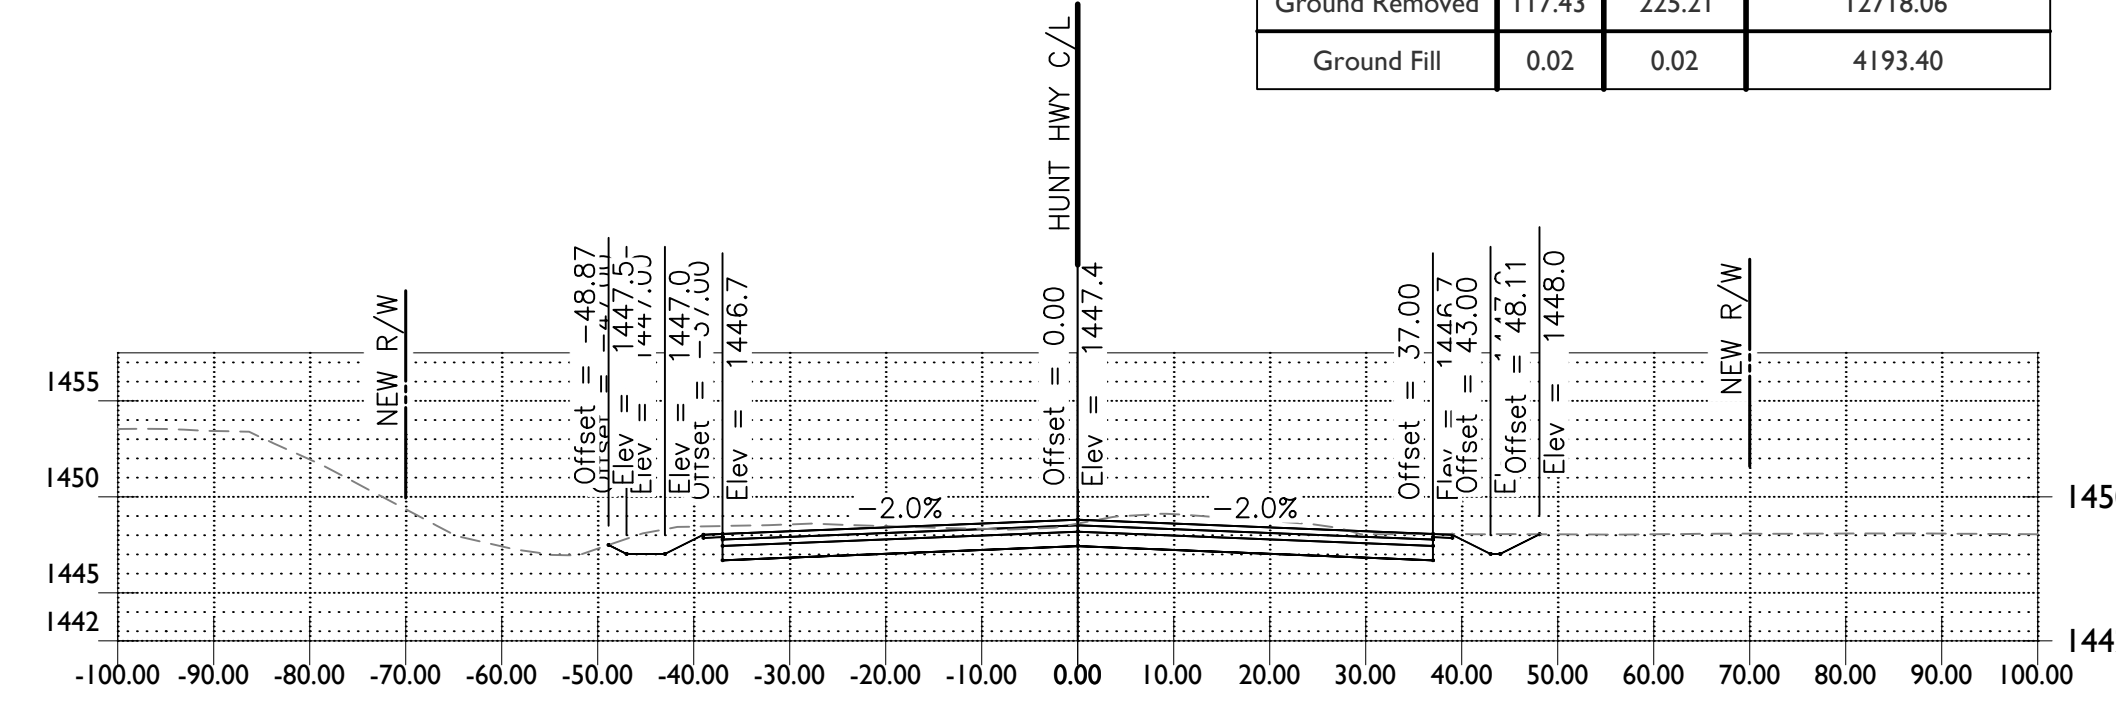


STA 83+00.00

Material(s) at Station 83+00.00			
Material Name	Area	Volume	Cumulative Volume
Ground Removed	125.79	239.61	12492.85
Ground Fill	0.00	0.00	4193.39

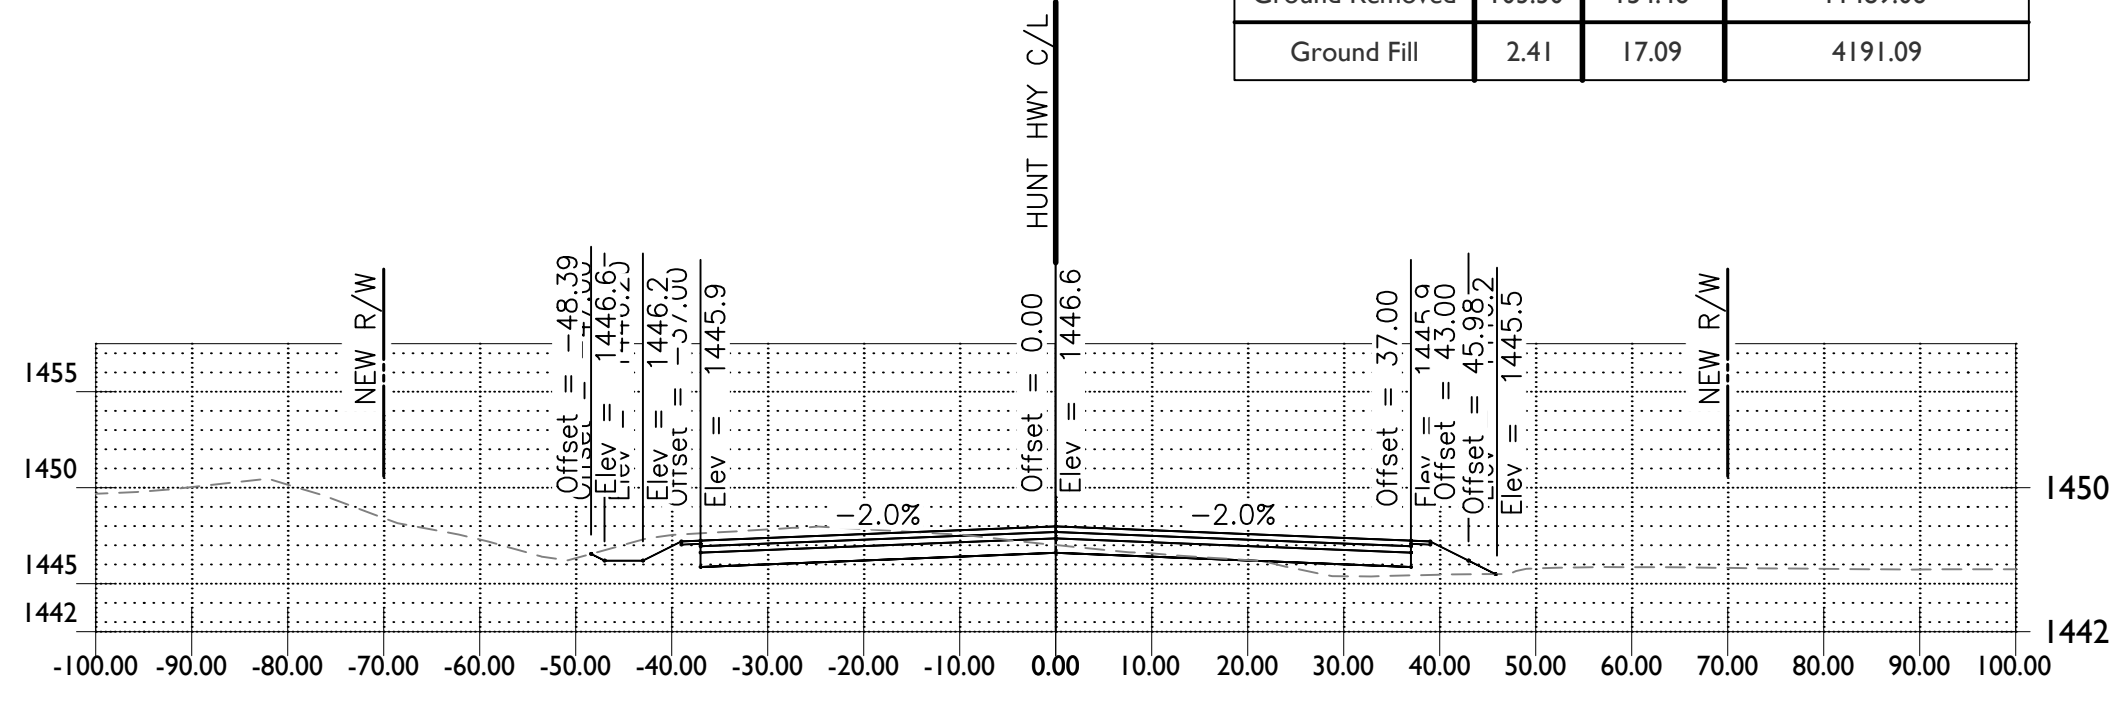

STA 80+50.00

Material(s) at Station 80+50.00			
Material Name	Area	Volume	Cumulative Volume
Ground Removed	63.52	125.03	11334.60
Ground Fill	16.04	25.17	4174.00

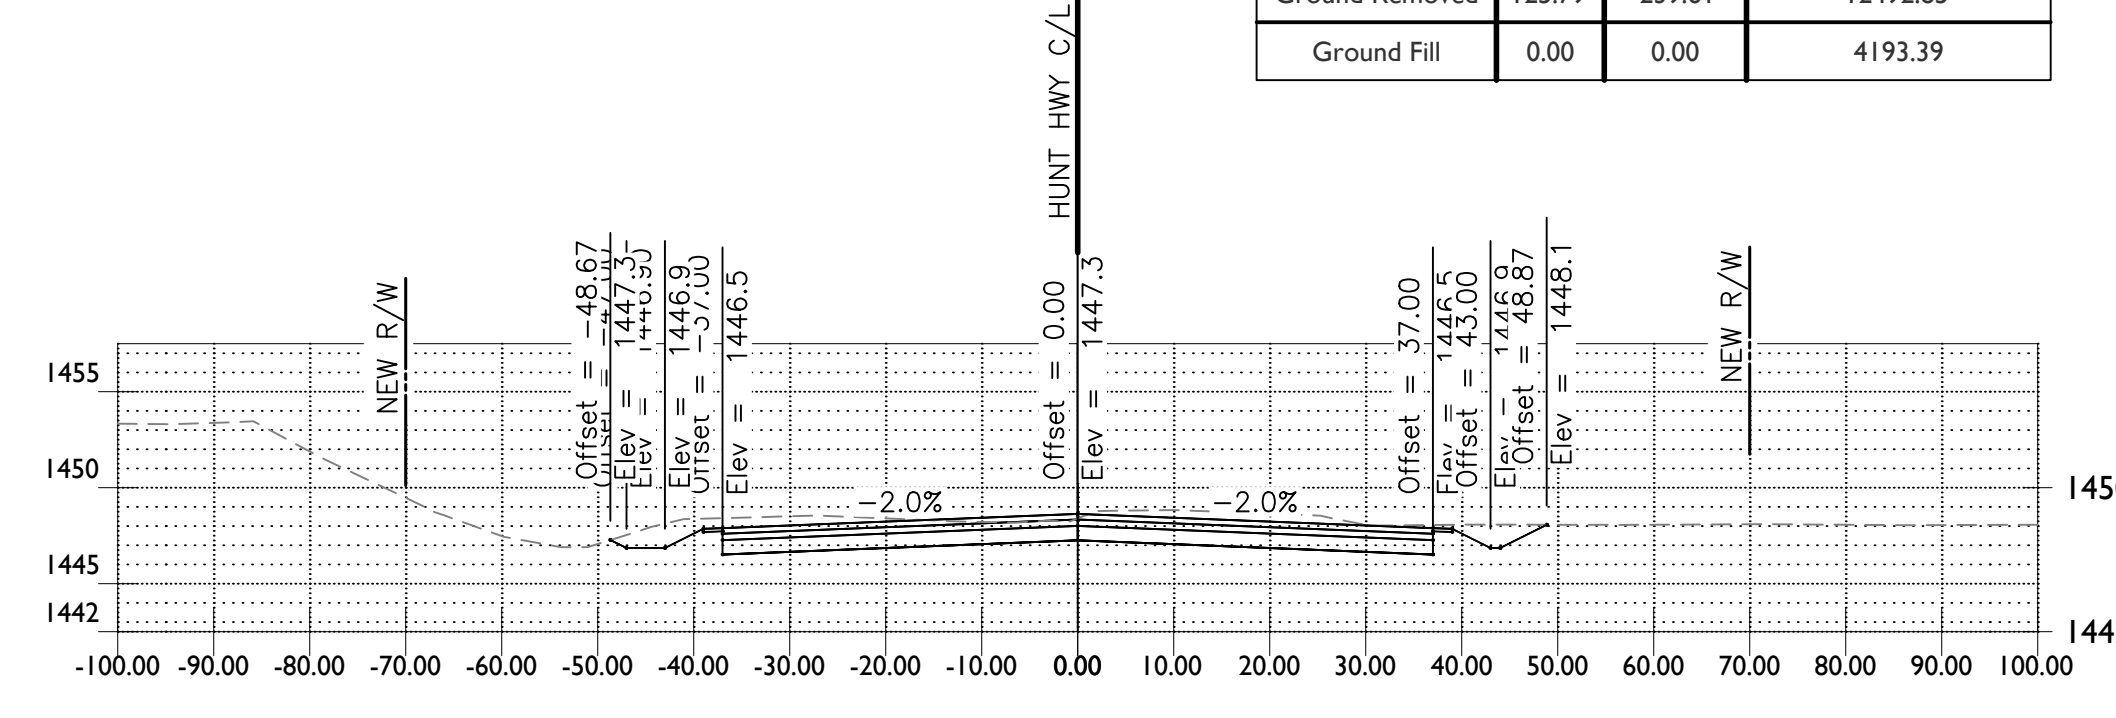

STA 82+50.00

Material(s) at Station 82+50.00			
Material Name	Area	Volume	Cumulative Volume
Ground Removed	132.99	251.44	12253.24
Ground Fill	0.00	0.00	4193.39

FOR INFORMATION ONLY -
NOT FOR CONSTRUCTION

Project:

Revisions:

Rev. No.	Description

Call at least two full working days before any single acquisition.



14801 N 44th Street, Suite 100, Phoenix, AZ 85018
In Maricopa County: (602) 251-1100

Designer: TA
Drawn by: RW

Preliminary
60%
Not For Construction
Or Recording


Job No.
21-1365.03

XS08

Sheet No.
8
of 23


21-1365.03 - Hunt Highway & Attaway Road

Oct 31, 2024 2:01pm S:\Projects\2021\21-1365\21-1365.03 Florence Attaway_Hunt Highway\Civil\CAD\Cross Sections\Cross Sections.dwg

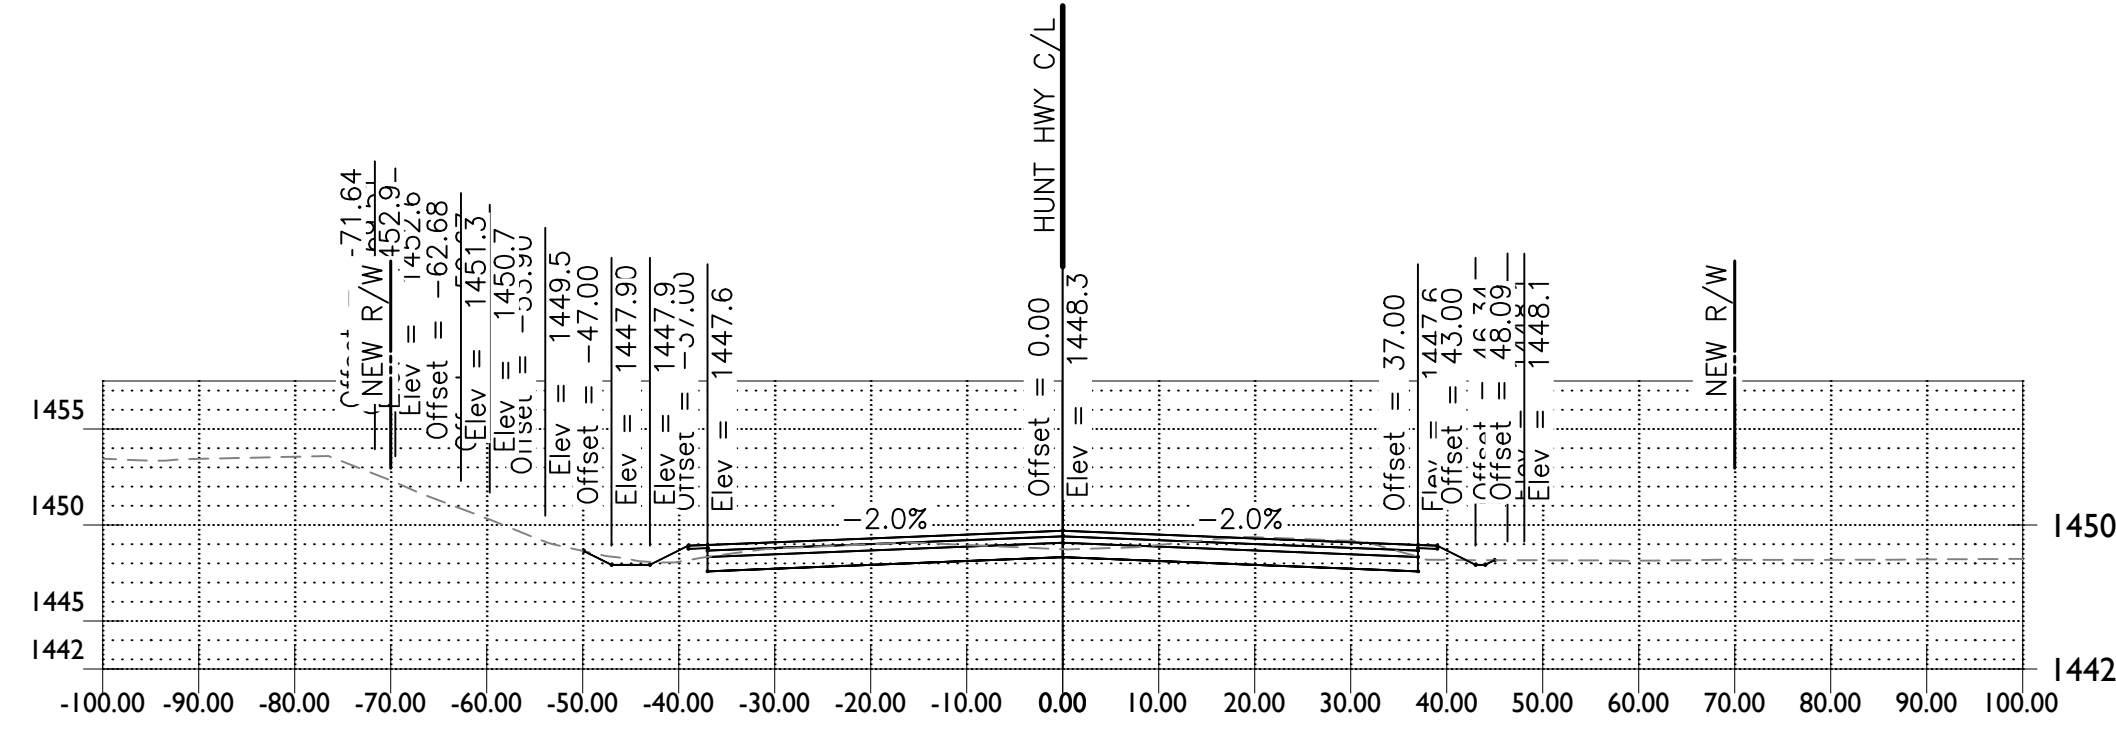


STA 86+00.00

Material(s) at Station 86+00.00			
Material Name	Area	Volume	Cumulative Volume
Ground Removed	75.88	142.21	13586.53
Ground Fill	12.52	29.68	4304.35

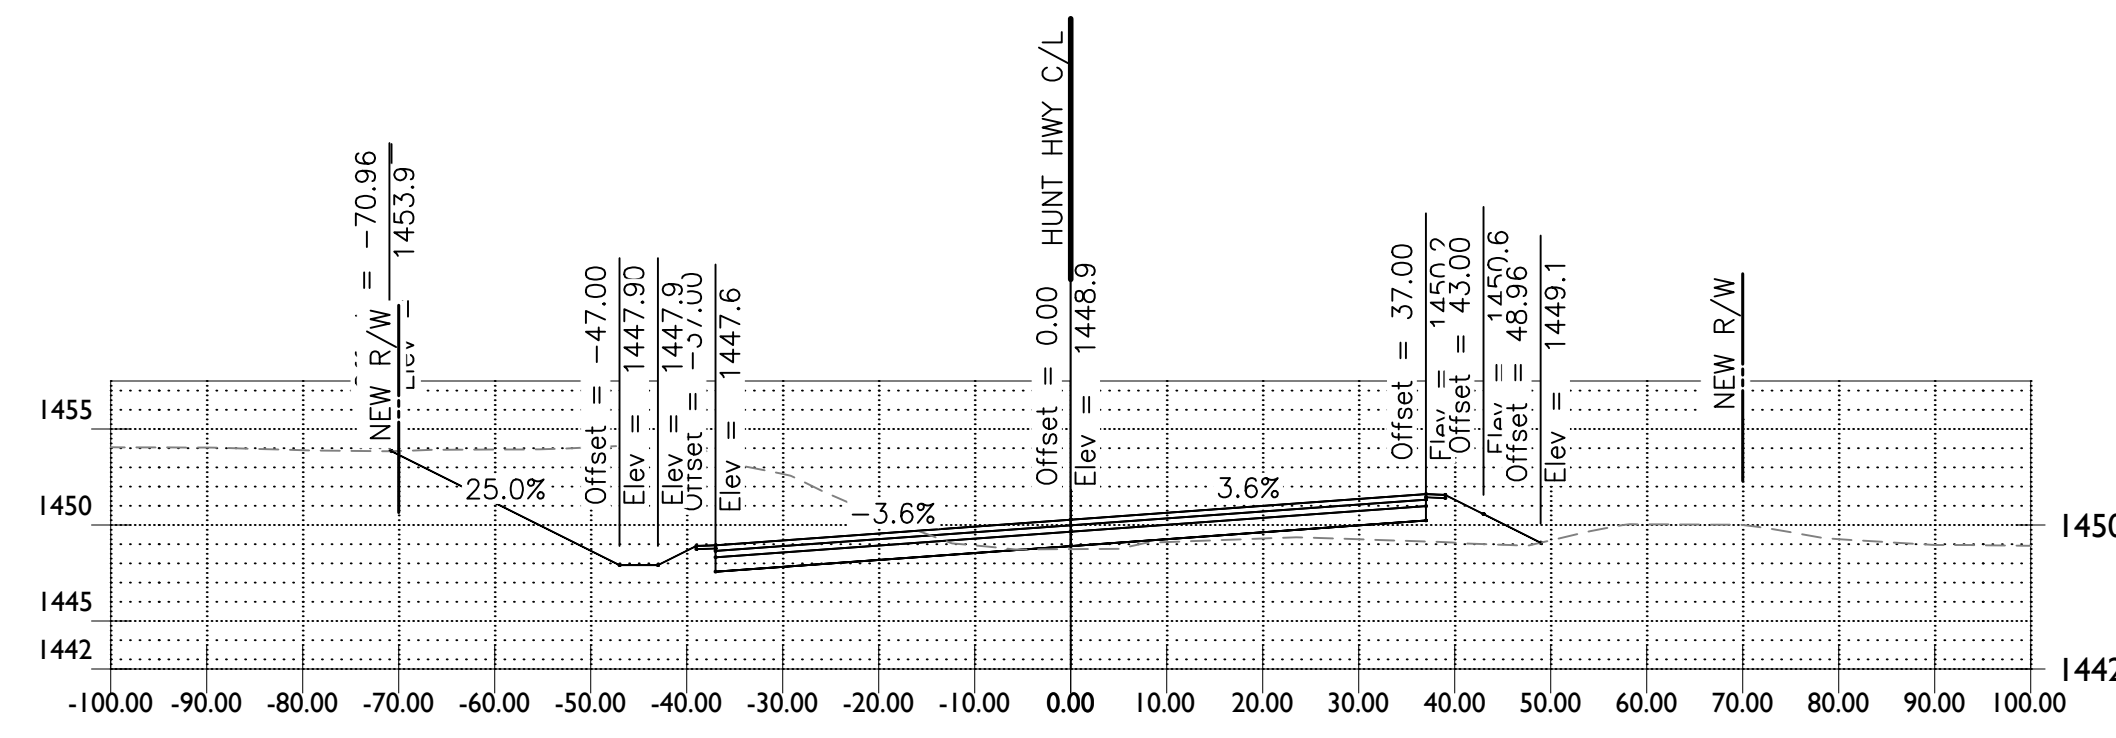


STA 88+00.00

Material(s) at Station 88+00.00			
Material Name	Area	Volume	Cumulative Volume
Ground Removed	218.13	351.37	14539.56
Ground Fill	33.87	55.35	4420.03

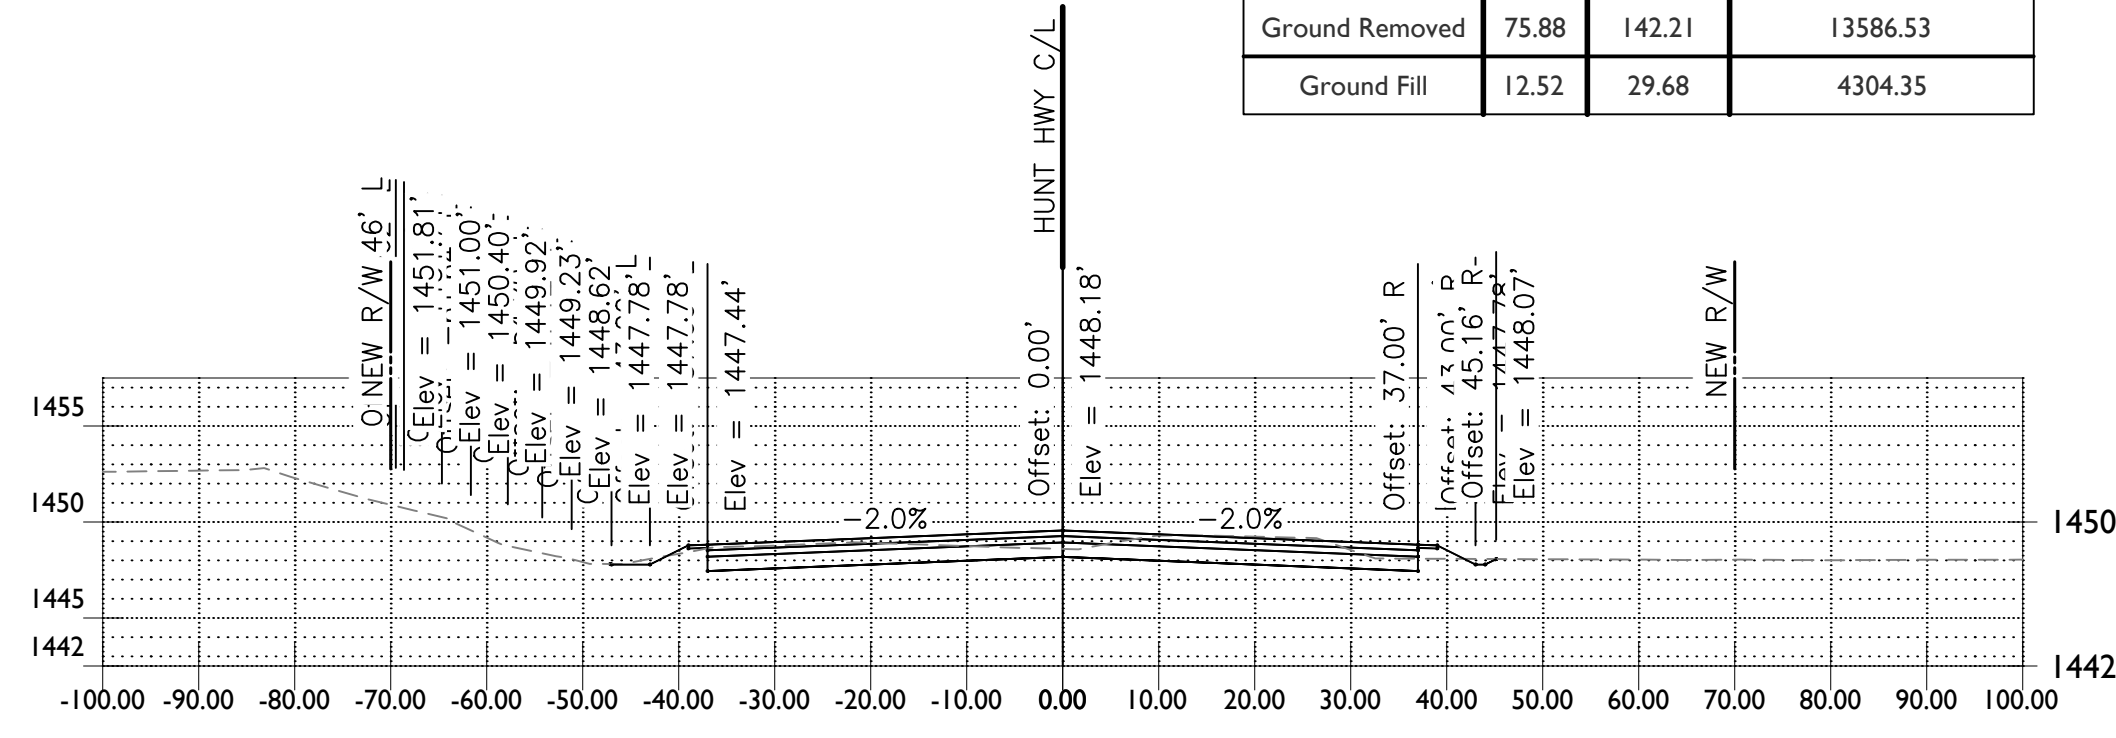


STA 85+50.00

Material(s) at Station 85+50.00			
Material Name	Area	Volume	Cumulative Volume
Ground Removed	77.63	153.61	13444.32
Ground Fill	20.53	37.21	4274.67

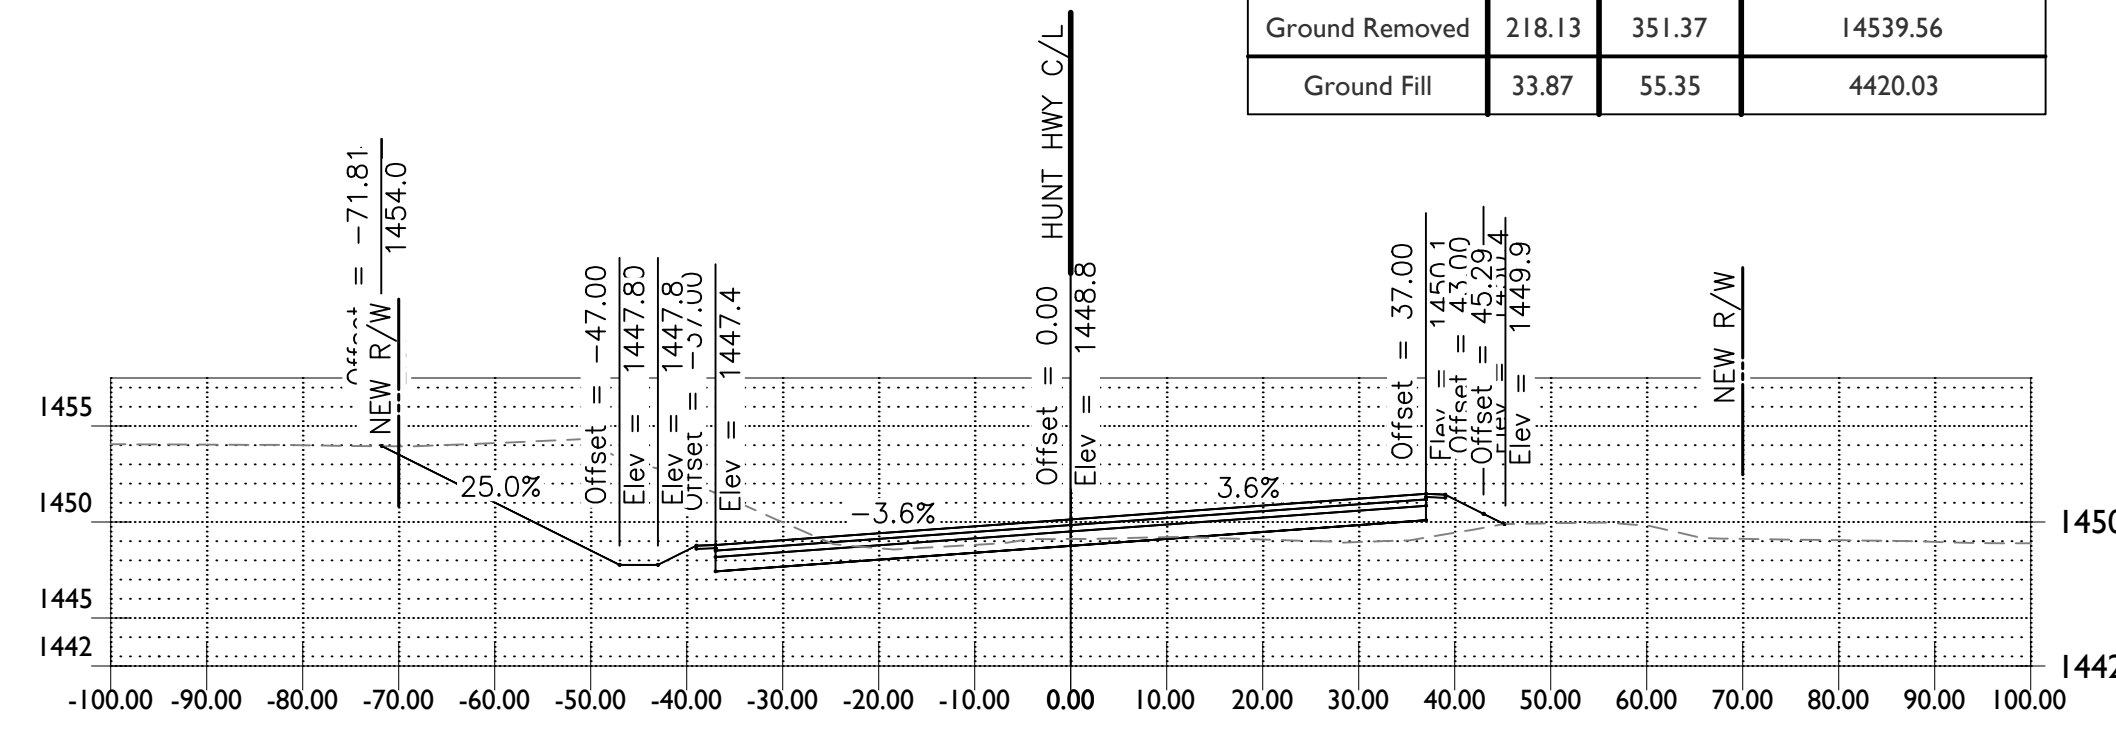


STA 87+50.00

Material(s) at Station 87+50.00			
Material Name	Area	Volume	Cumulative Volume
Ground Removed	169.03	263.36	14188.19
Ground Fill	24.99	31.64	4364.69

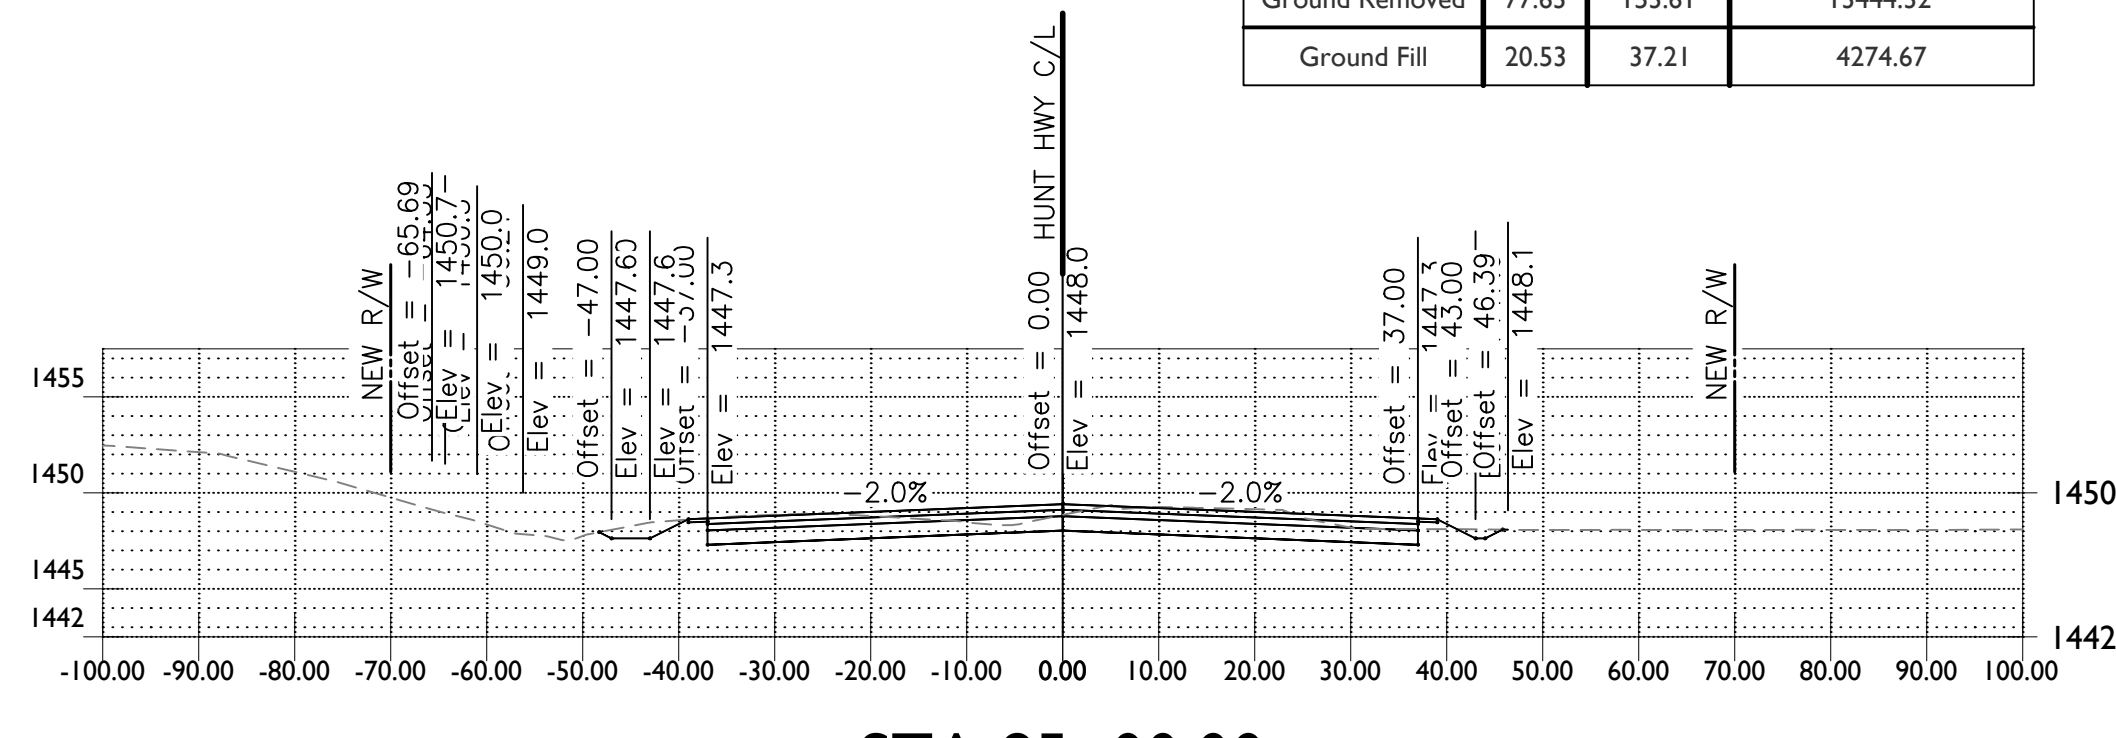


STA 85+00.00

Material(s) at Station 85+00.00			
Material Name	Area	Volume	Cumulative Volume
Ground Removed	88.42	176.79	13290.71
Ground Fill	21.06	29.39	4237.47

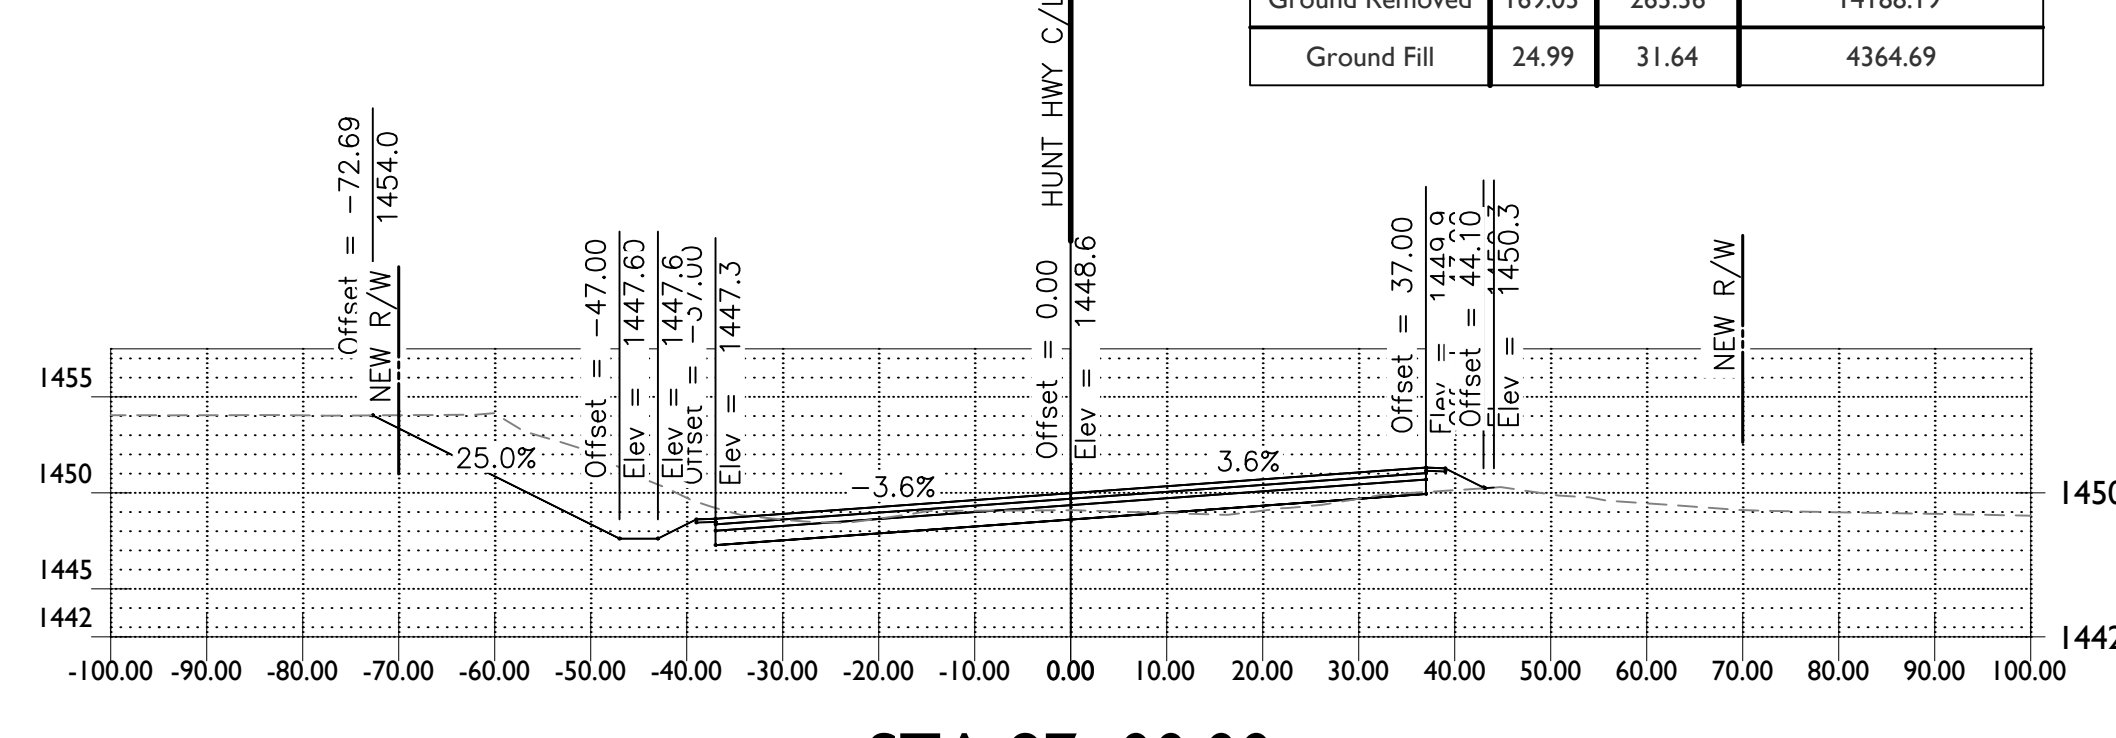


STA 87+00.00

Material(s) at Station 87+00.00			
Material Name	Area	Volume	Cumulative Volume
Ground Removed	123.90	189.69	13924.83
Ground Fill	8.46	12.70	4333.05

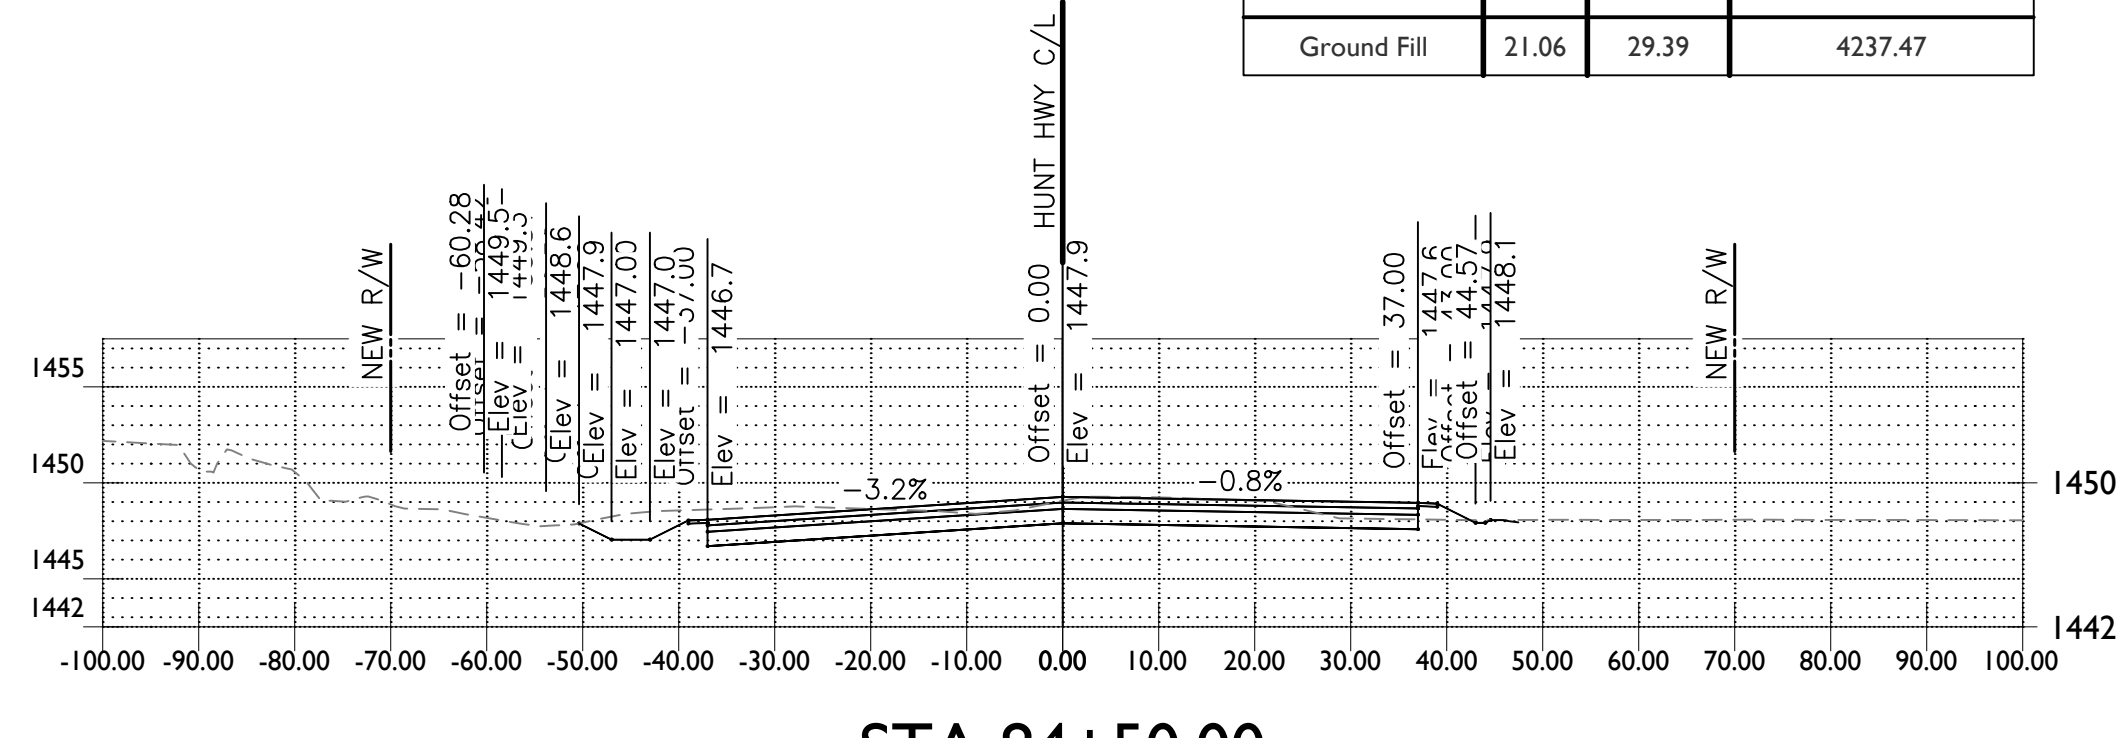

STA 84+50.00

Material(s) at Station 84+50.00			
Material Name	Area	Volume	Cumulative Volume
Ground Removed	103.33	191.00	13113.92
Ground Fill	11.68	12.59	4208.08

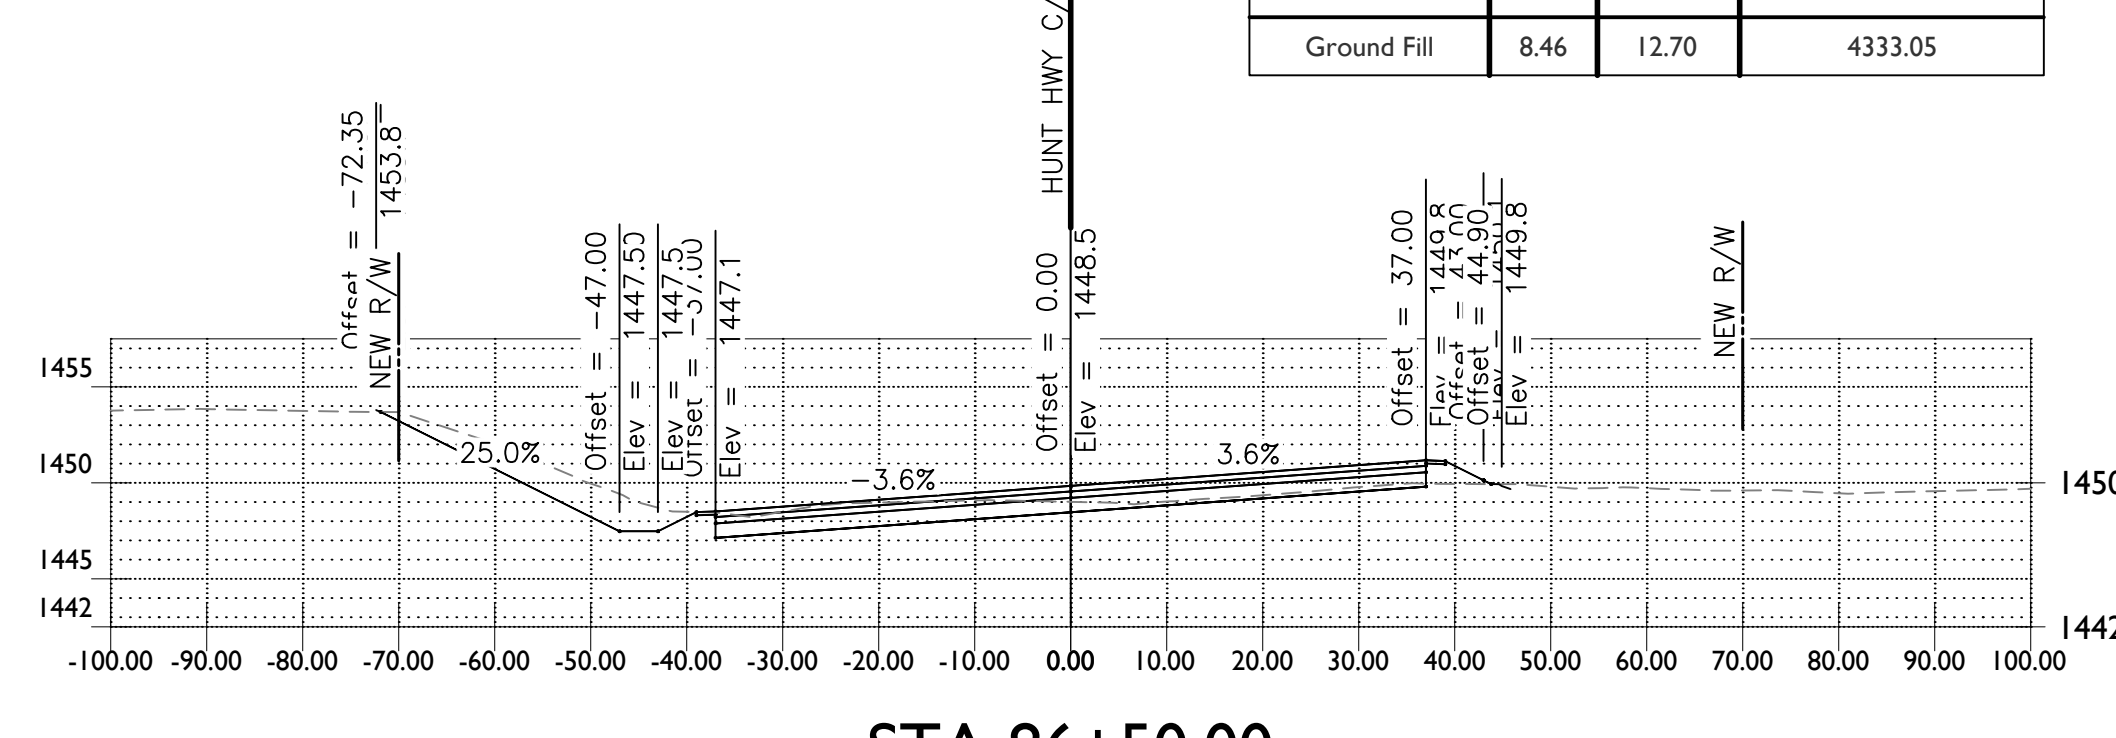


STA 86+50.00

Material(s) at Station 86+50.00			
Material Name	Area	Volume	Cumulative Volume
Ground Removed	86.36	148.61	13735.14
Ground Fill	4.96	15.99	4320.35

FOR INFORMATION ONLY - NOT FOR CONSTRUCTION

1130 N Alma School Road
Suite 120
Mesa, AZ 85201
T:480.503.2350 | F:480.503.2358
www.epsgroupinc.com

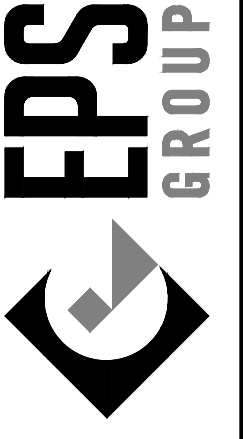

Hunt Highway & Attaway Road
Florence, AZ
Cross Sections

Project:

Revisions:

No.	Description



Designer: TA
Drawn by: RW

Preliminary
60%
Not For
Construction
Or
Recording


Job No.
21-1365.03

XS09

Sheet No.
9
of **23**


21-1365.03 - Hunt Highway & Attaway Road

Oct 31, 2024 2:01pm S:\Projects\2021\21-1365\21-1365.03 Florence Attaway_Hunt Highway\Civil\CAD\Cross Sections\Cross Sections.dwg

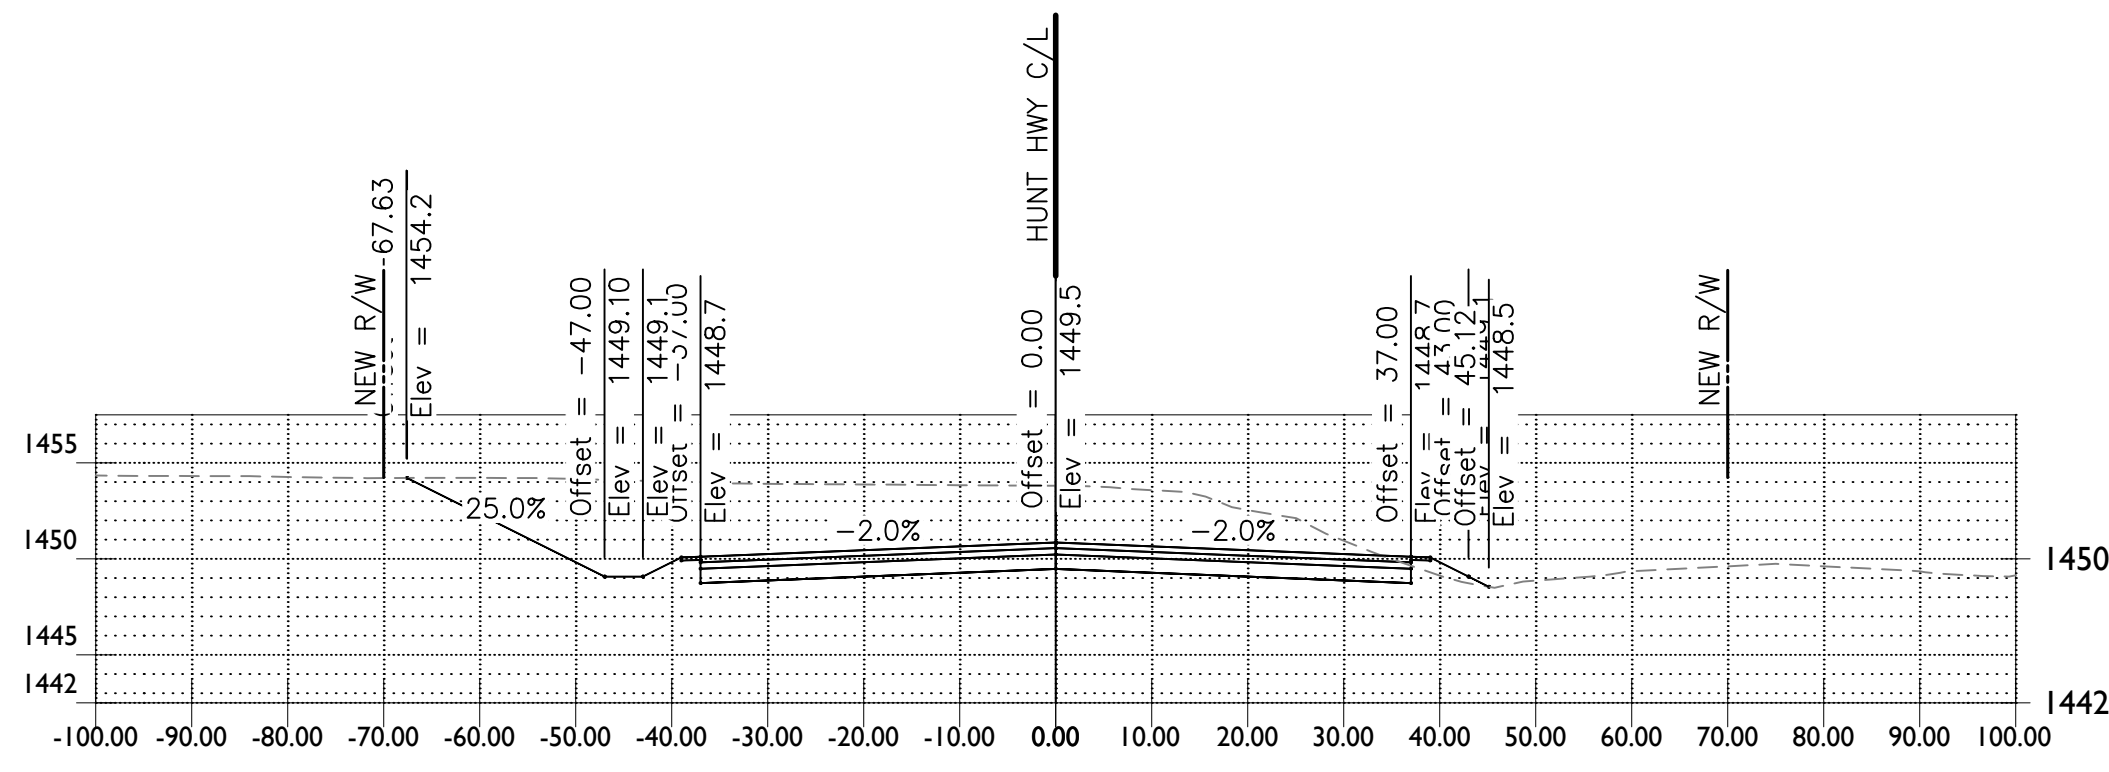


STA 90+00.00

Material(s) at Station 90+00.00			
Material Name	Area	Volume	Cumulative Volume
Ground Removed	397.89	674.88	16653.75
Ground Fill	3.61	6.22	4548.05

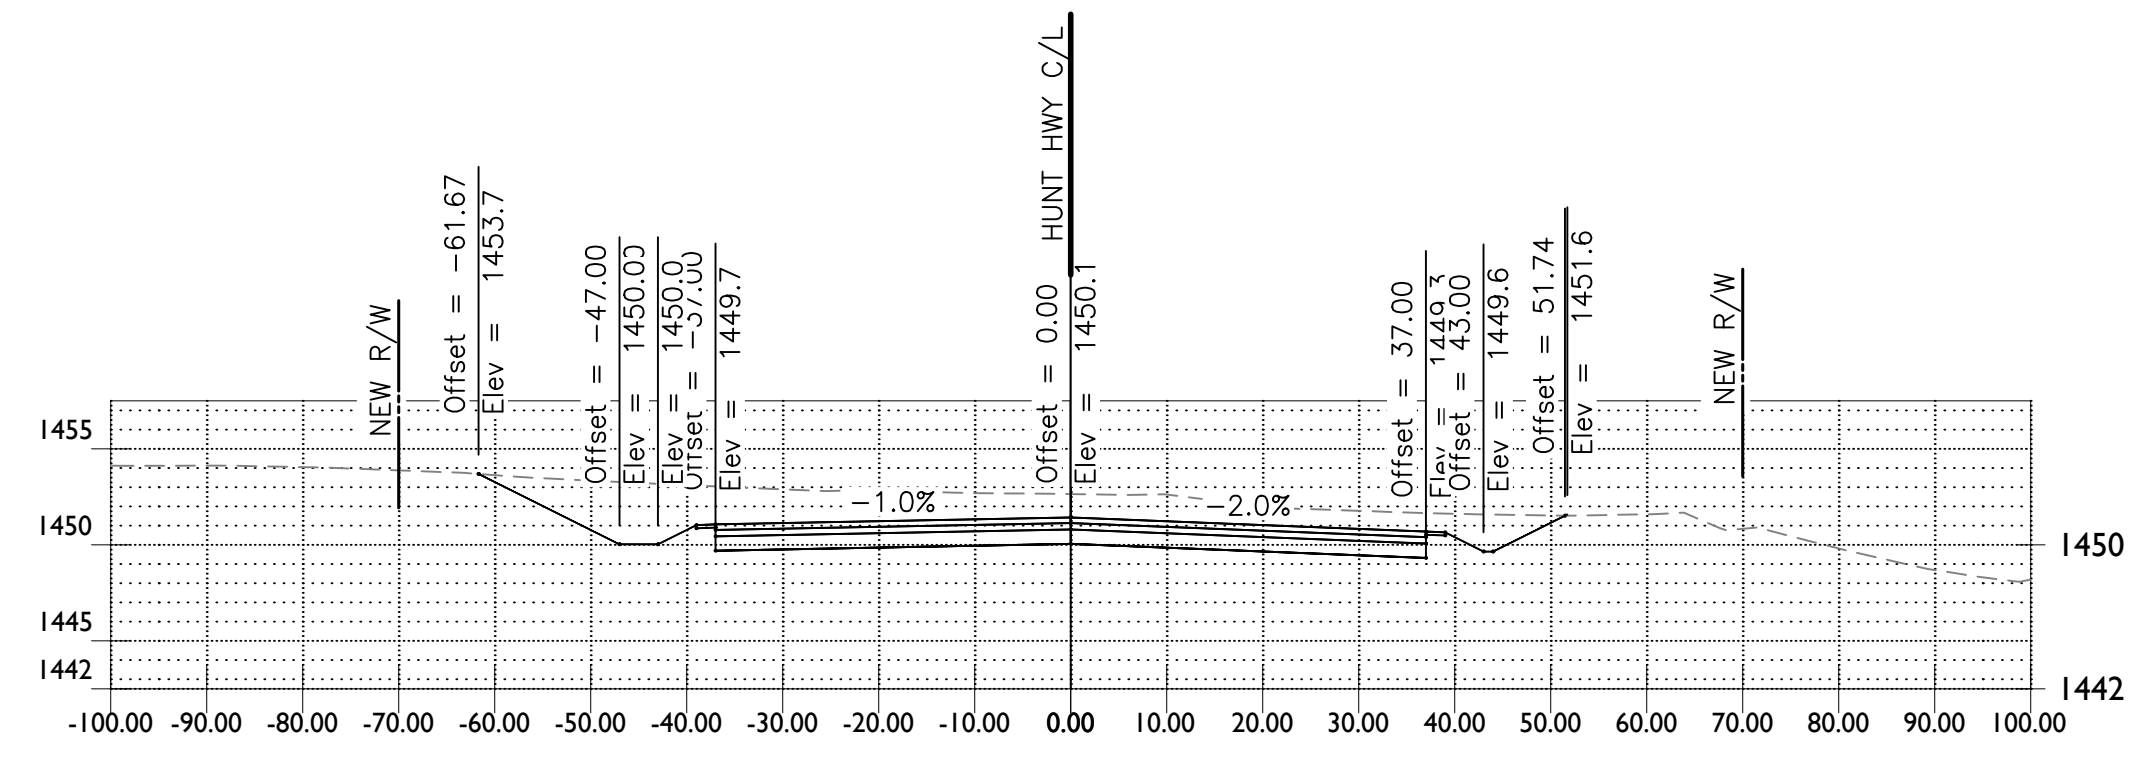


STA 92+00.00

Material(s) at Station 92+00.00			
Material Name	Area	Volume	Cumulative Volume
Ground Removed	268.06	578.34	19429.31
Ground Fill	0.01	0.01	4551.40

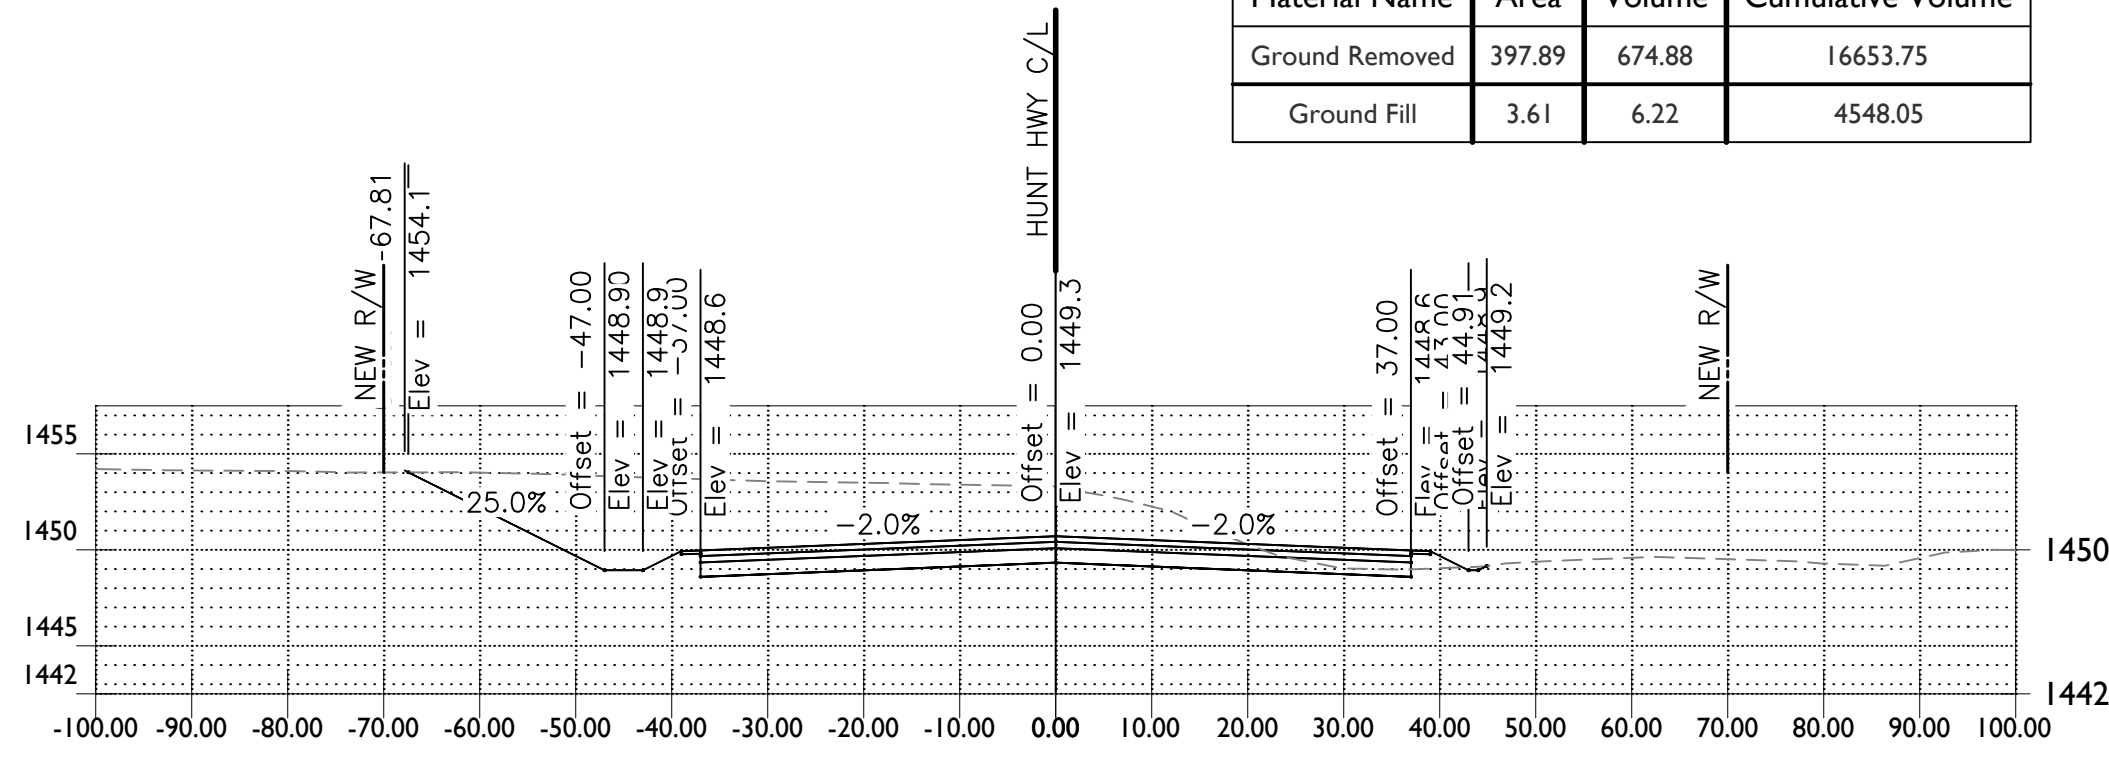


STA 89+50.00

Material(s) at Station 89+50.00			
Material Name	Area	Volume	Cumulative Volume
Ground Removed	330.98	547.55	15978.87
Ground Fill	3.11	9.12	4541.82

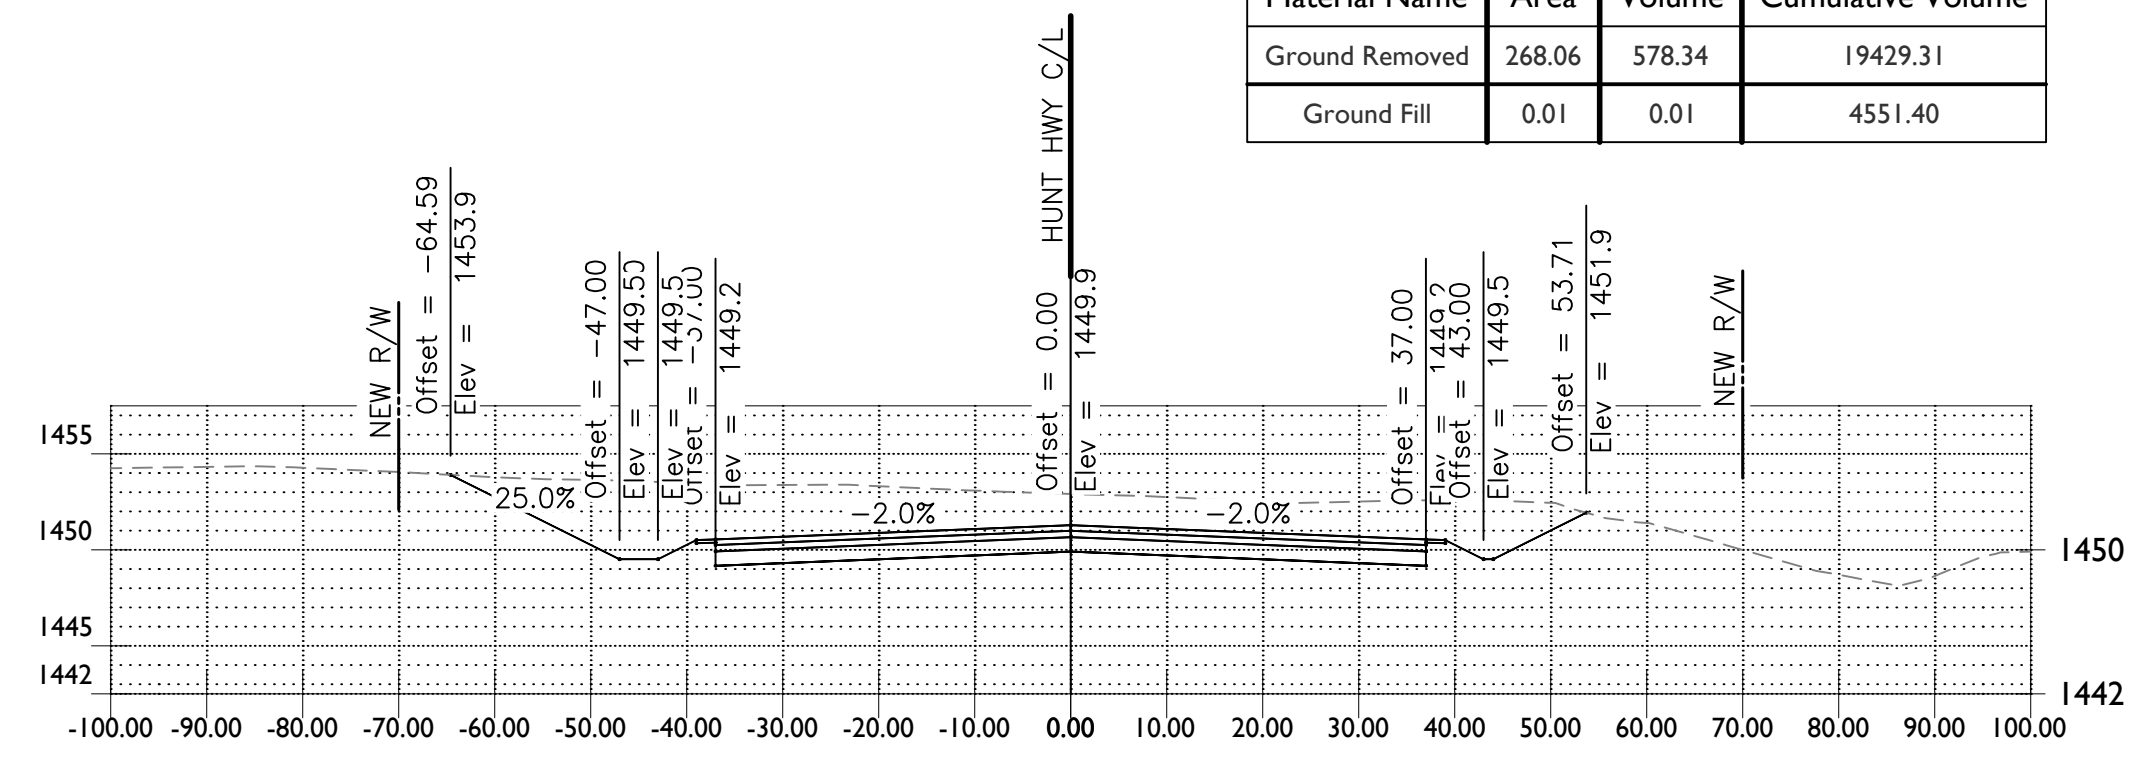


STA 91+50.00

Material(s) at Station 91+50.00			
Material Name	Area	Volume	Cumulative Volume
Ground Removed	356.55	694.26	18850.97
Ground Fill	0.00	0.00	4551.39

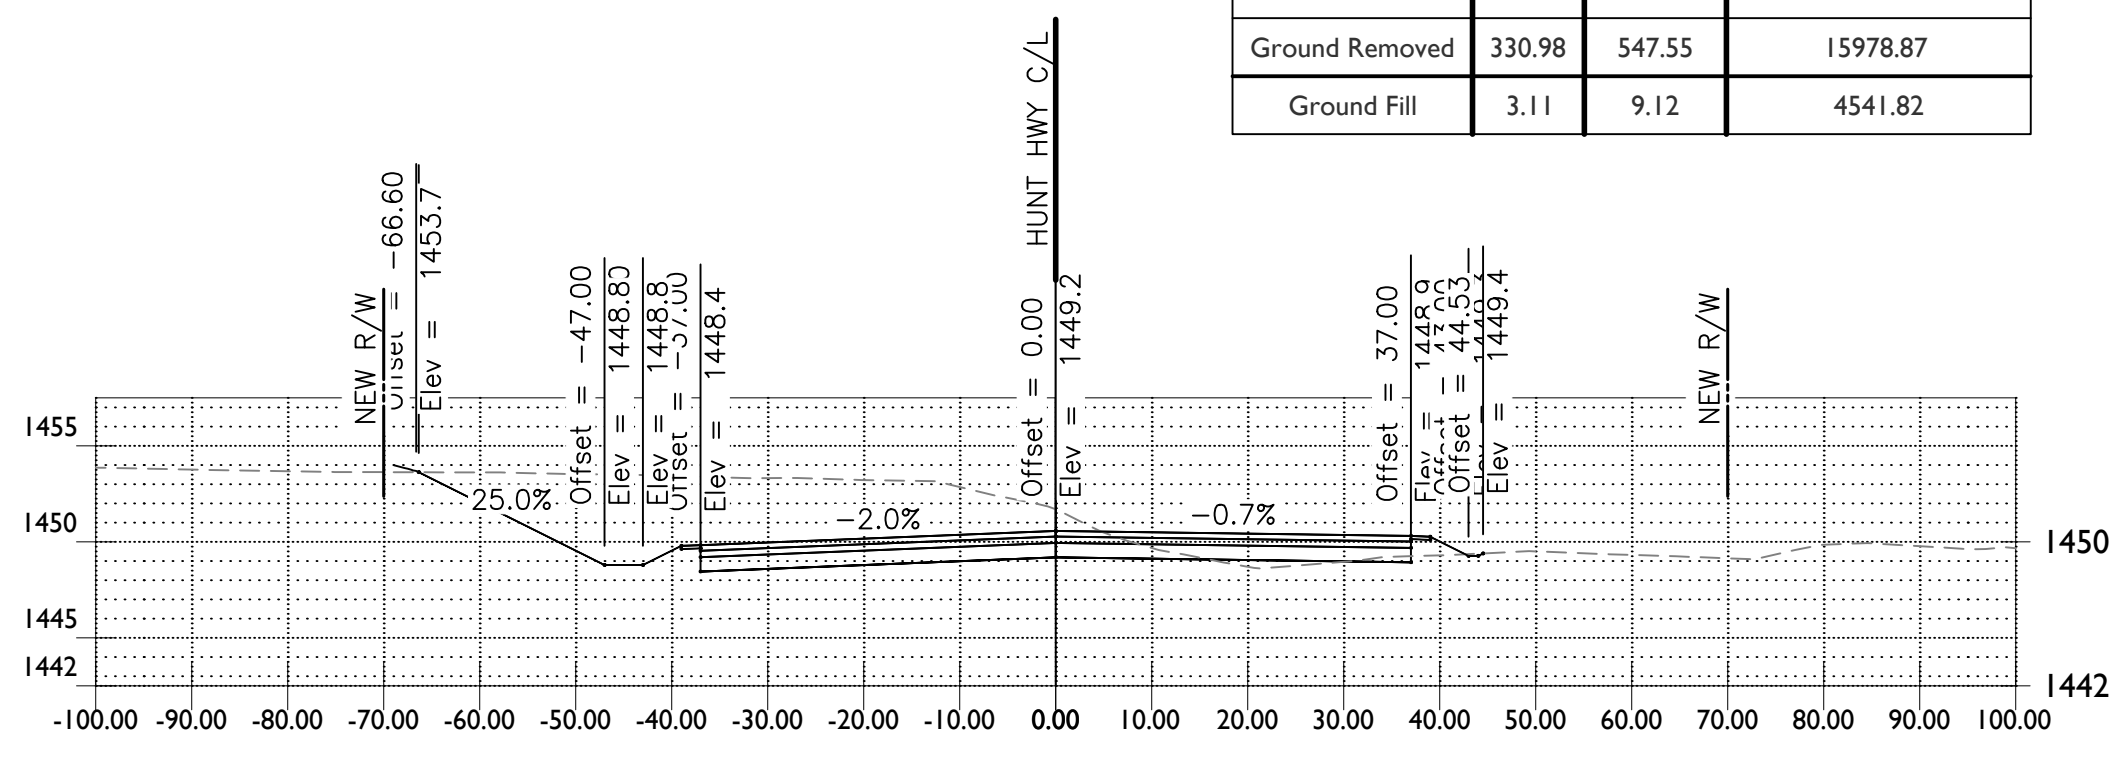


STA 89+00.00

Material(s) at Station 89+00.00			
Material Name	Area	Volume	Cumulative Volume
Ground Removed	260.37	465.44	15431.32
Ground Fill	6.74	43.77	4532.71

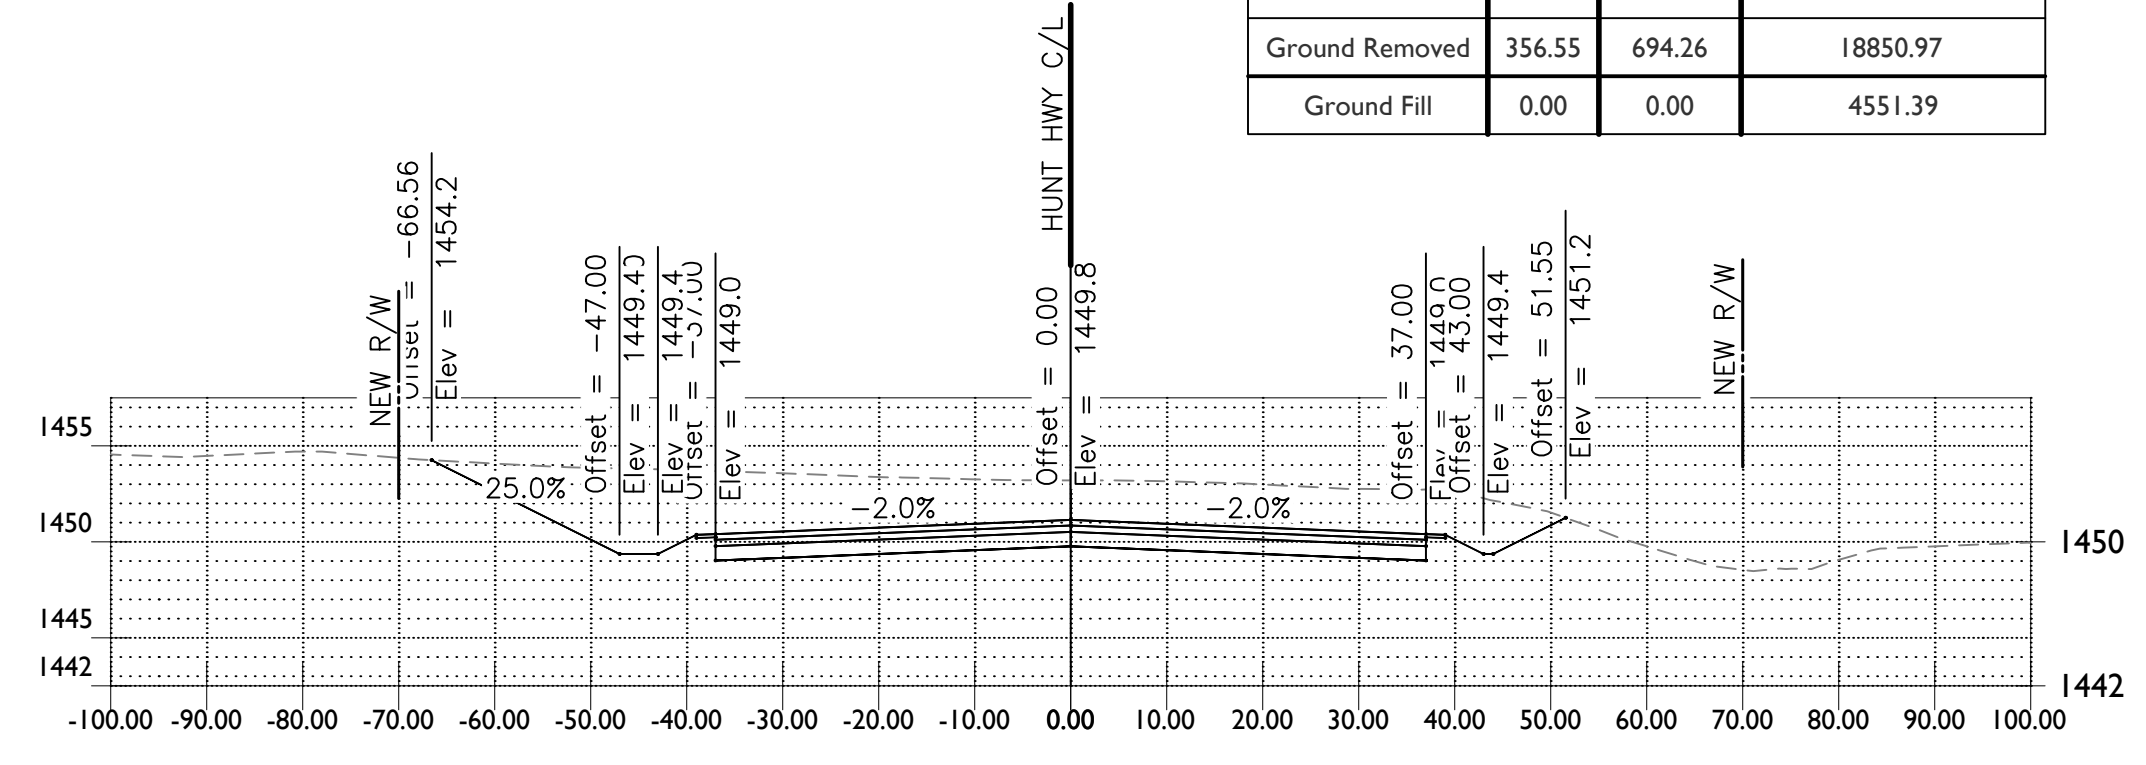


STA 91+00.00

Material(s) at Station 91+00.00			
Material Name	Area	Volume	Cumulative Volume
Ground Removed	393.26	749.33	18156.71
Ground Fill	0.00	0.00	4551.39

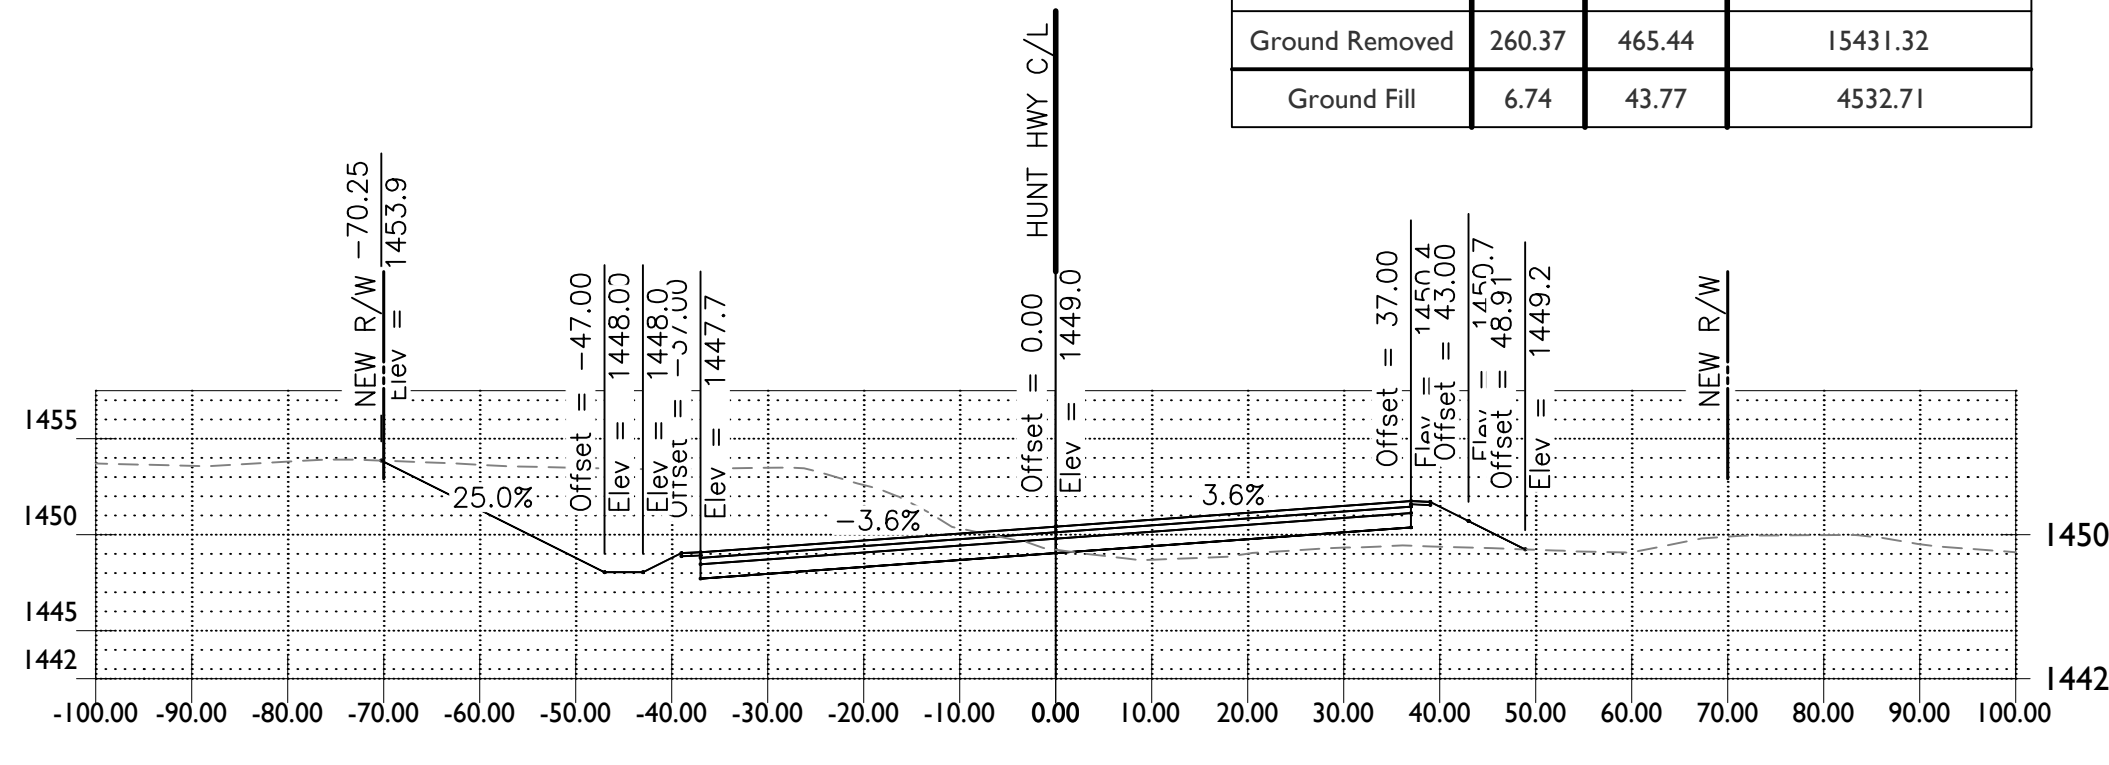

STA 88+50.00

Material(s) at Station 88+50.00			
Material Name	Area	Volume	Cumulative Volume
Ground Removed	242.30	426.32	14965.88
Ground Fill	40.54	68.90	4488.93

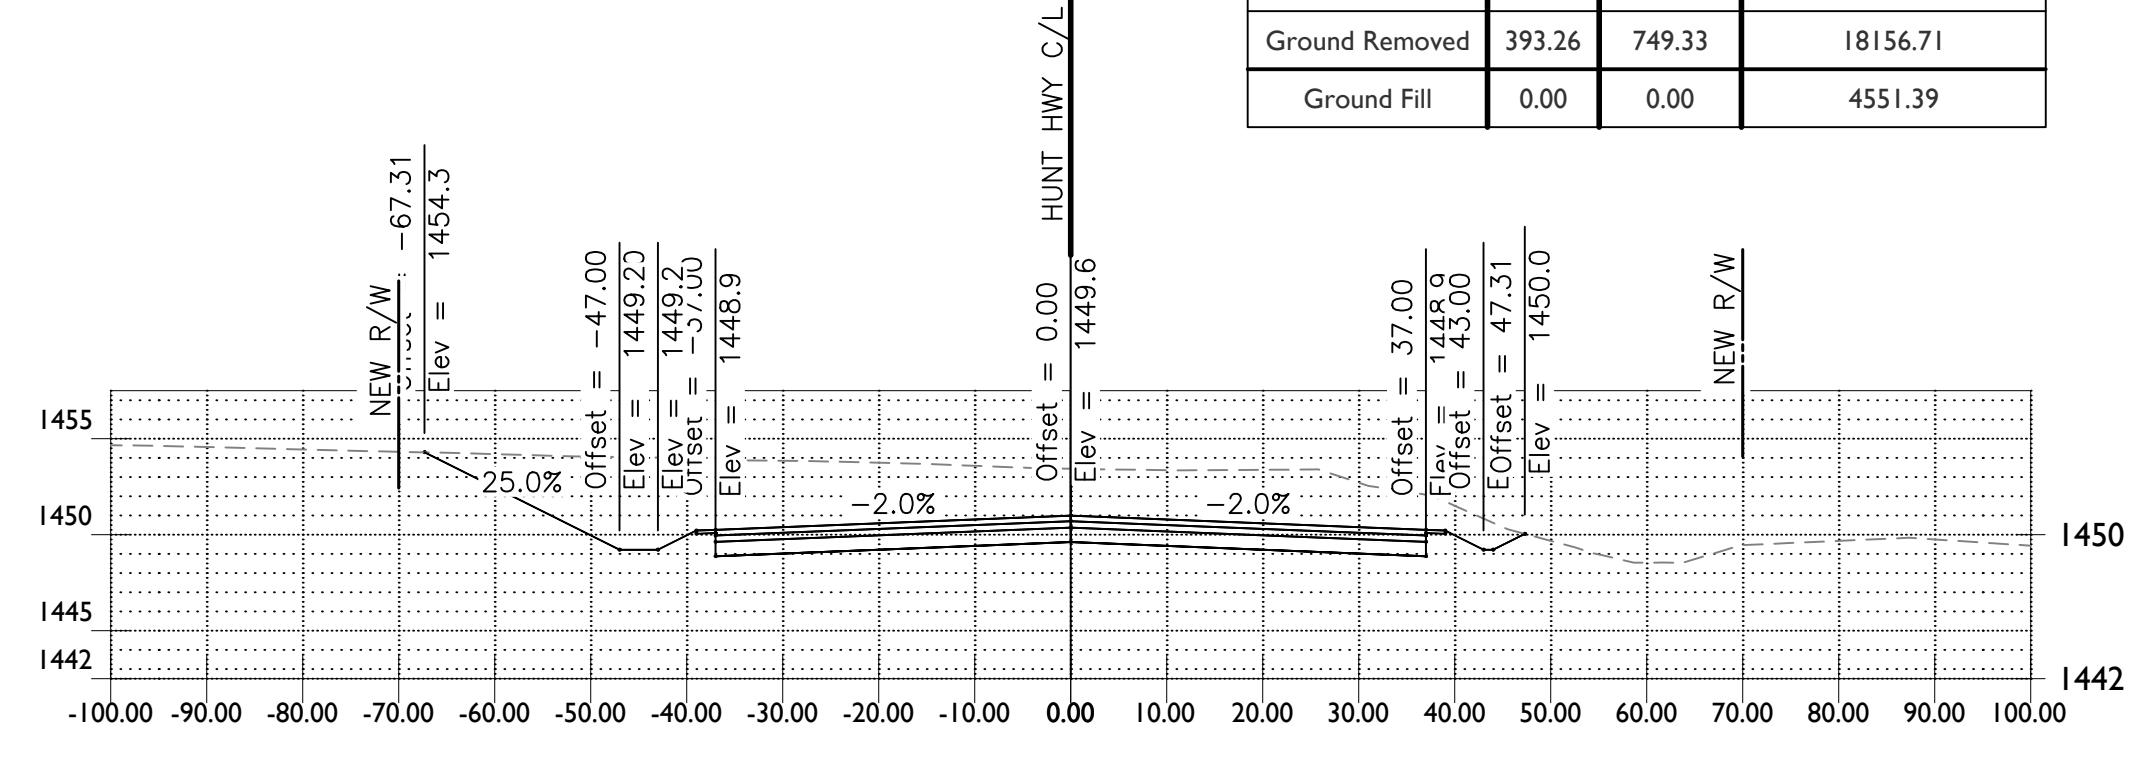

STA 90+50.00

Material(s) at Station 90+50.00			
Material Name	Area	Volume	Cumulative Volume
Ground Removed	416.02	753.62	17407.37
Ground Fill	0.00	3.34	4551.39

FOR INFORMATION ONLY - NOT FOR CONSTRUCTION

1130 N Alma School Road
Suite 120
Mesa, AZ 85201
T:480.503.2350 | F:480.503.2358
www.epsgroupinc.com



Hunt Highway & Attaway Road
Florence, AZ
Cross Sections

Revisions:	

Call at least two full working days before any final acceptance.
ARIZONACIVIL
1001 E. McDowell Rd., Suite 100
Mesa, AZ 85205 | P: 480.503.2350
In Maricopa County: (928)283-1100

Designer: TA
Drawn by: RW

Preliminary
60%
Not For
Construction
Or
Recording


Job No.
21-1365.03

XS10

Sheet No.
10
of **23**


21-1365.03 - Hunt Highway & Attaway Road

Oct 31, 2024 2:02pm S:\Projects\2021\21-1365.03 Florence Attaway_Hunt Highway\Civil\CAD\Cross Sections\Cross Sections.dwg

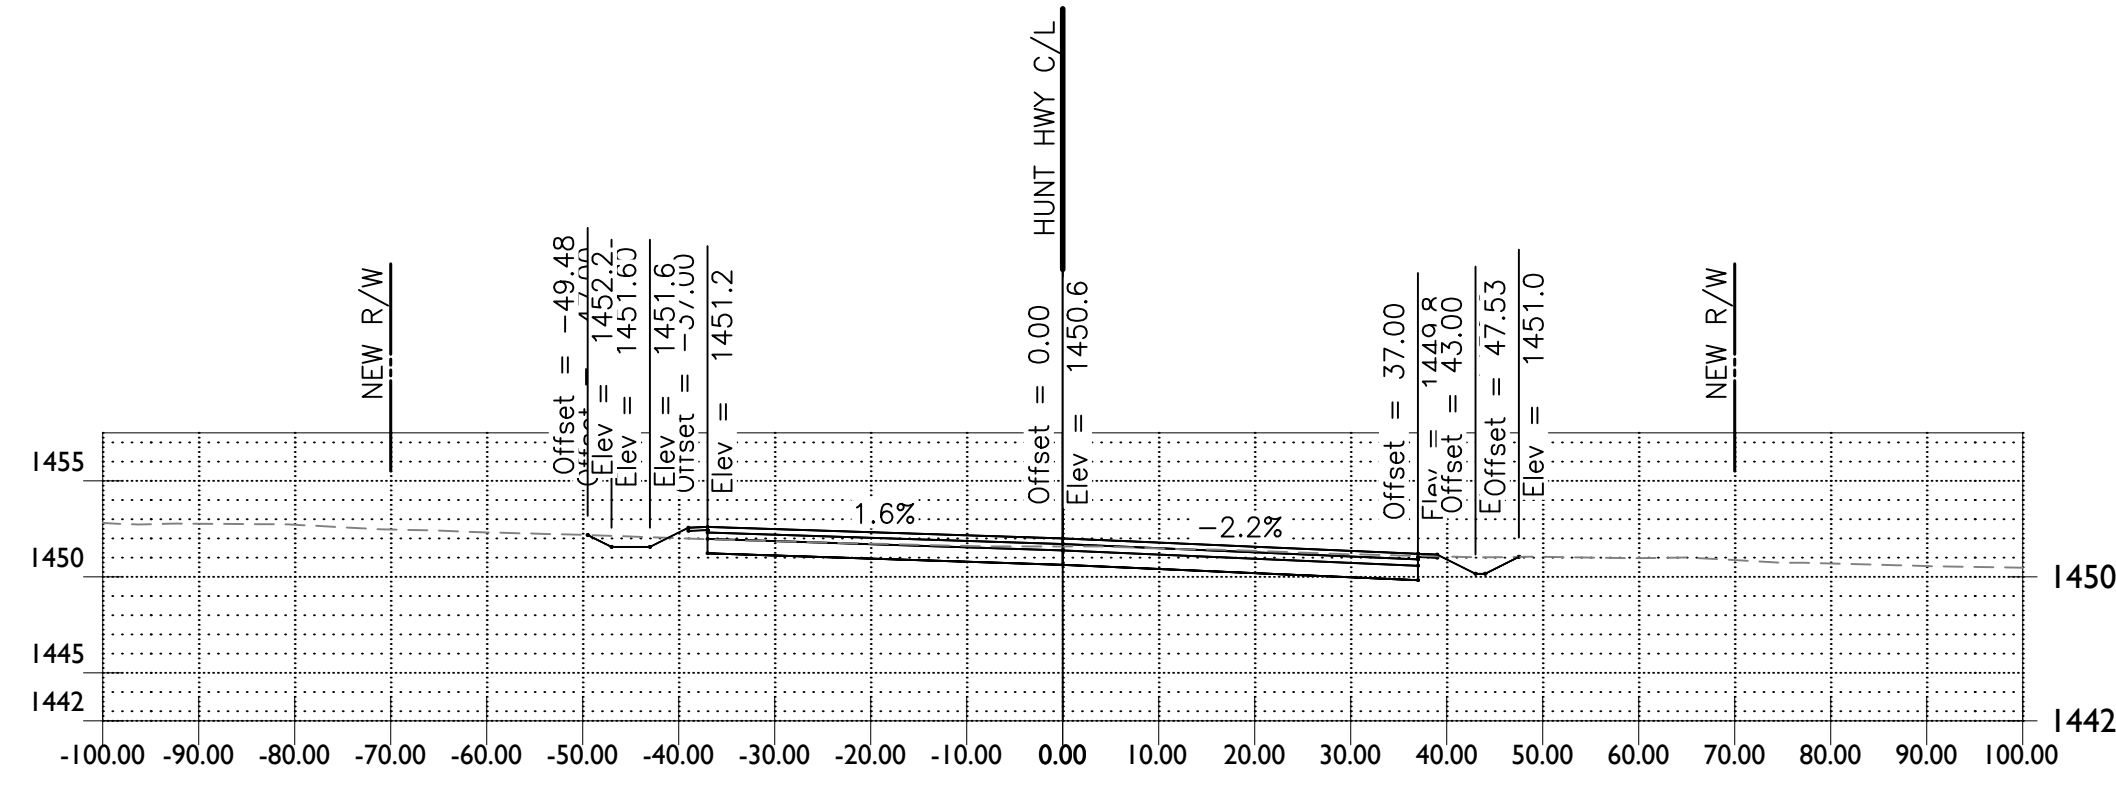


STA 94+00.00

Material(s) at Station 94+00.00			
Material Name	Area	Volume	Cumulative Volume
Ground Removed	78.73	137.18	20360.01
Ground Fill	1.49	2.81	4559.90

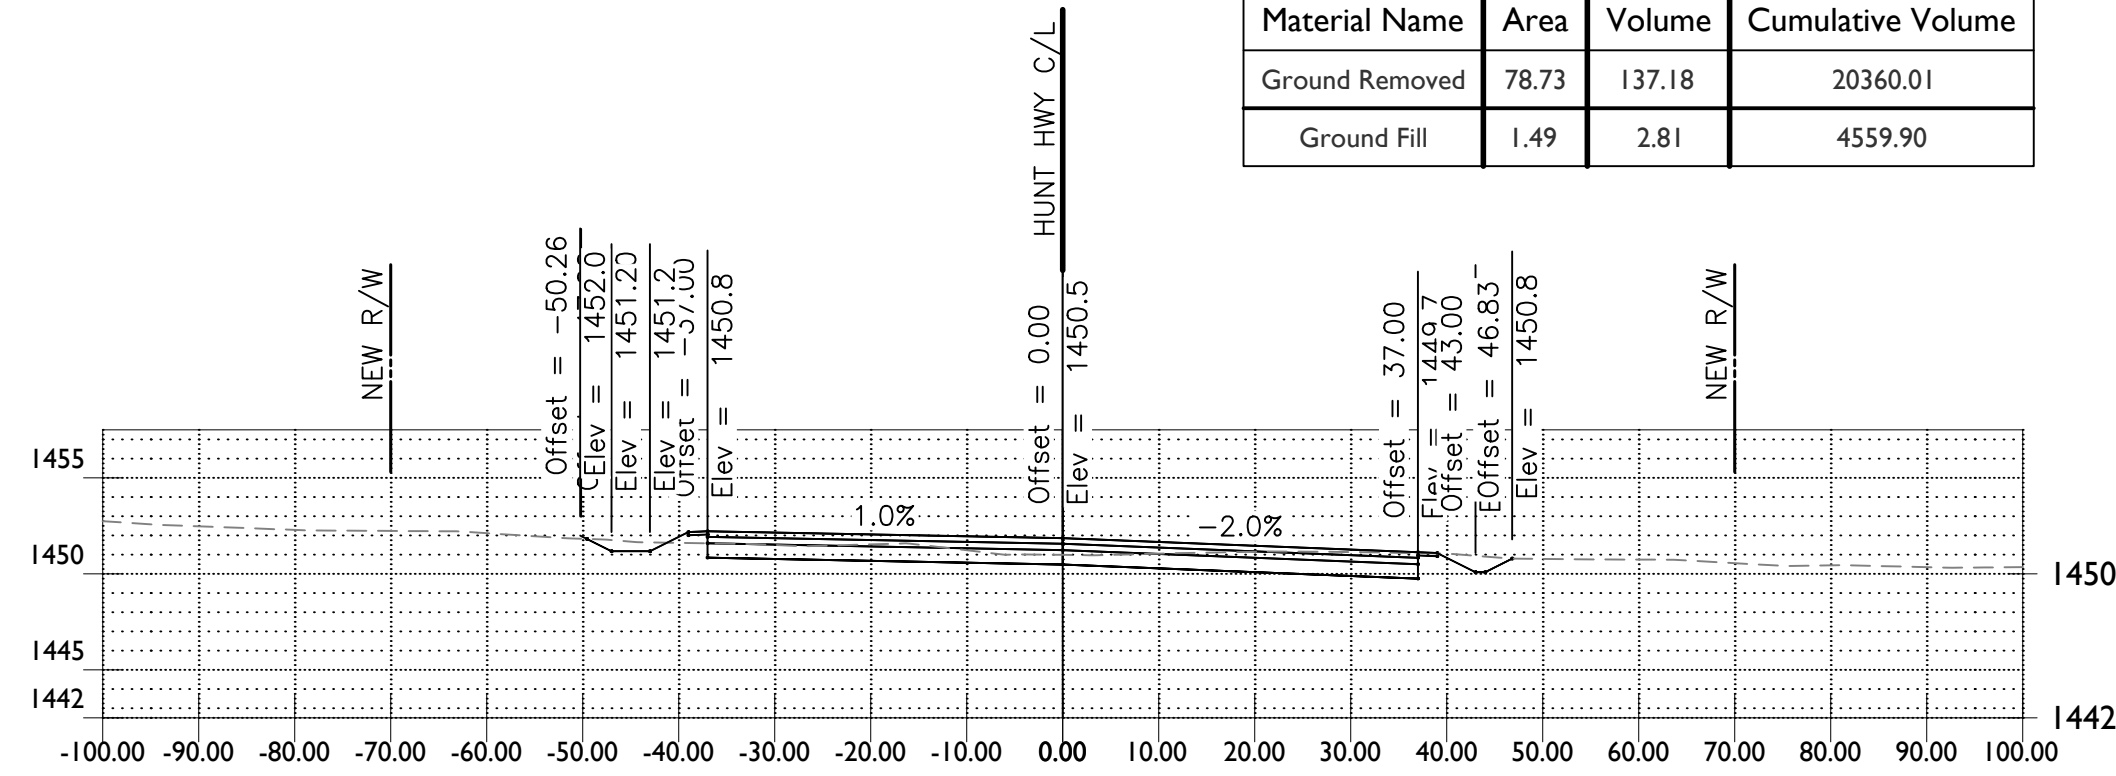


STA 93+50.00

Material(s) at Station 93+50.00			
Material Name	Area	Volume	Cumulative Volume
Ground Removed	69.43	135.62	20222.83
Ground Fill	1.55	3.56	4557.09

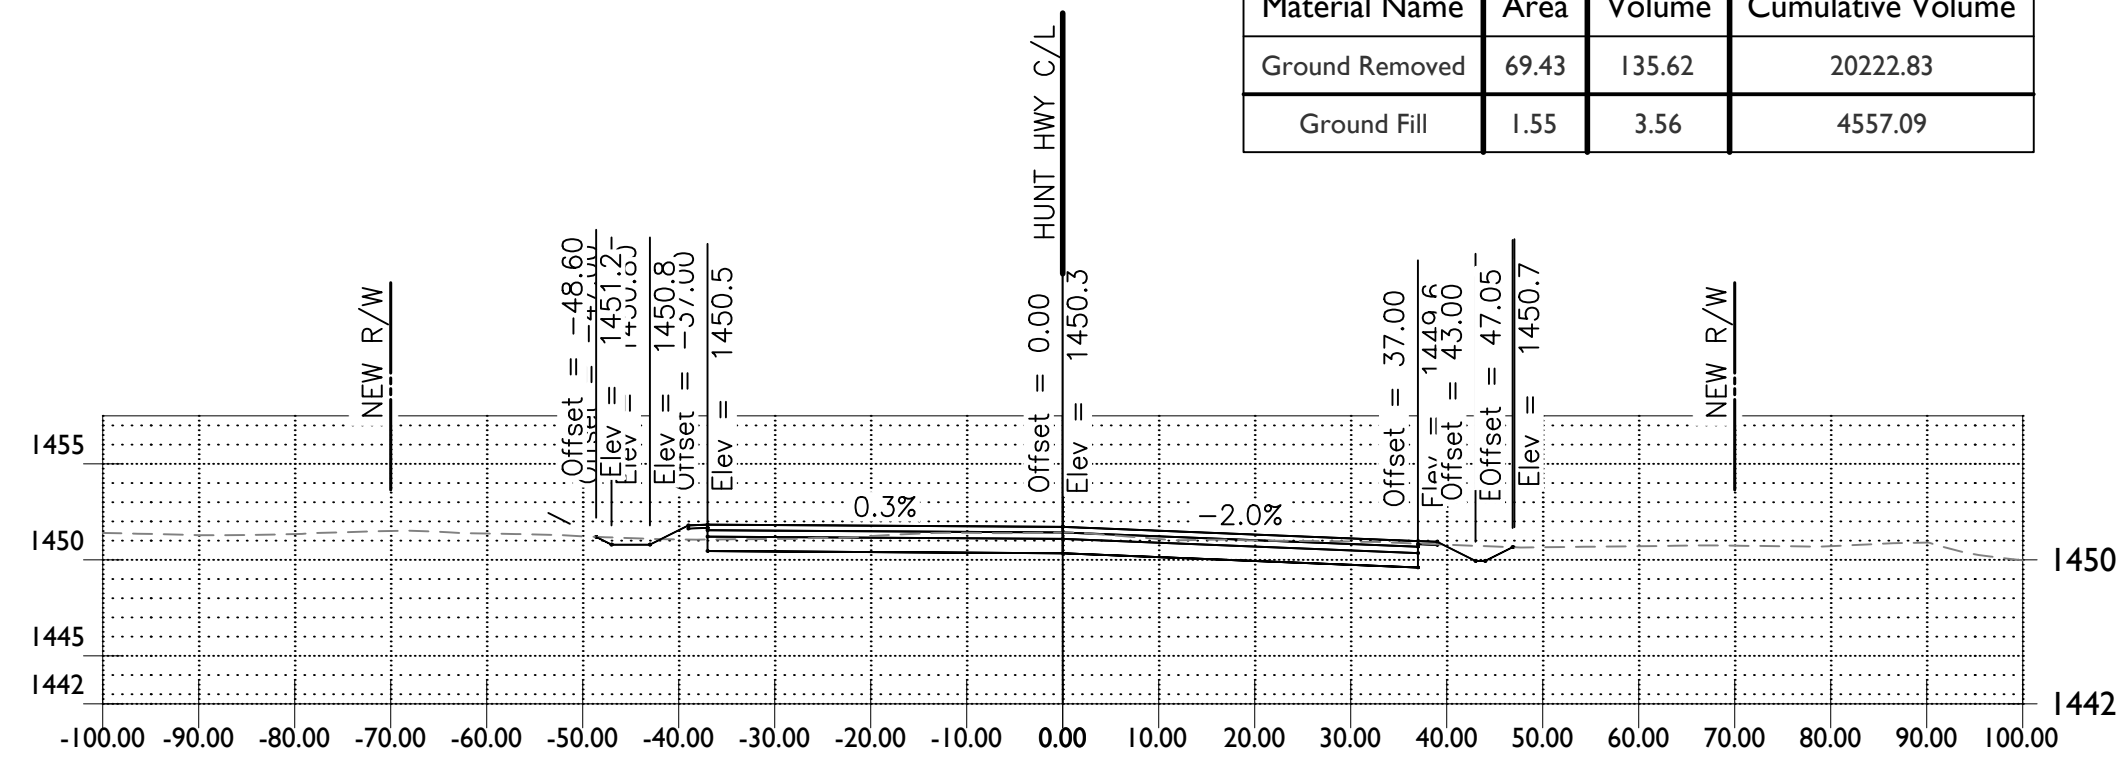


STA 93+00.00

Material(s) at Station 93+00.00			
Material Name	Area	Volume	Cumulative Volume
Ground Removed	77.05	240.51	20087.20
Ground Fill	2.29	2.12	4553.53

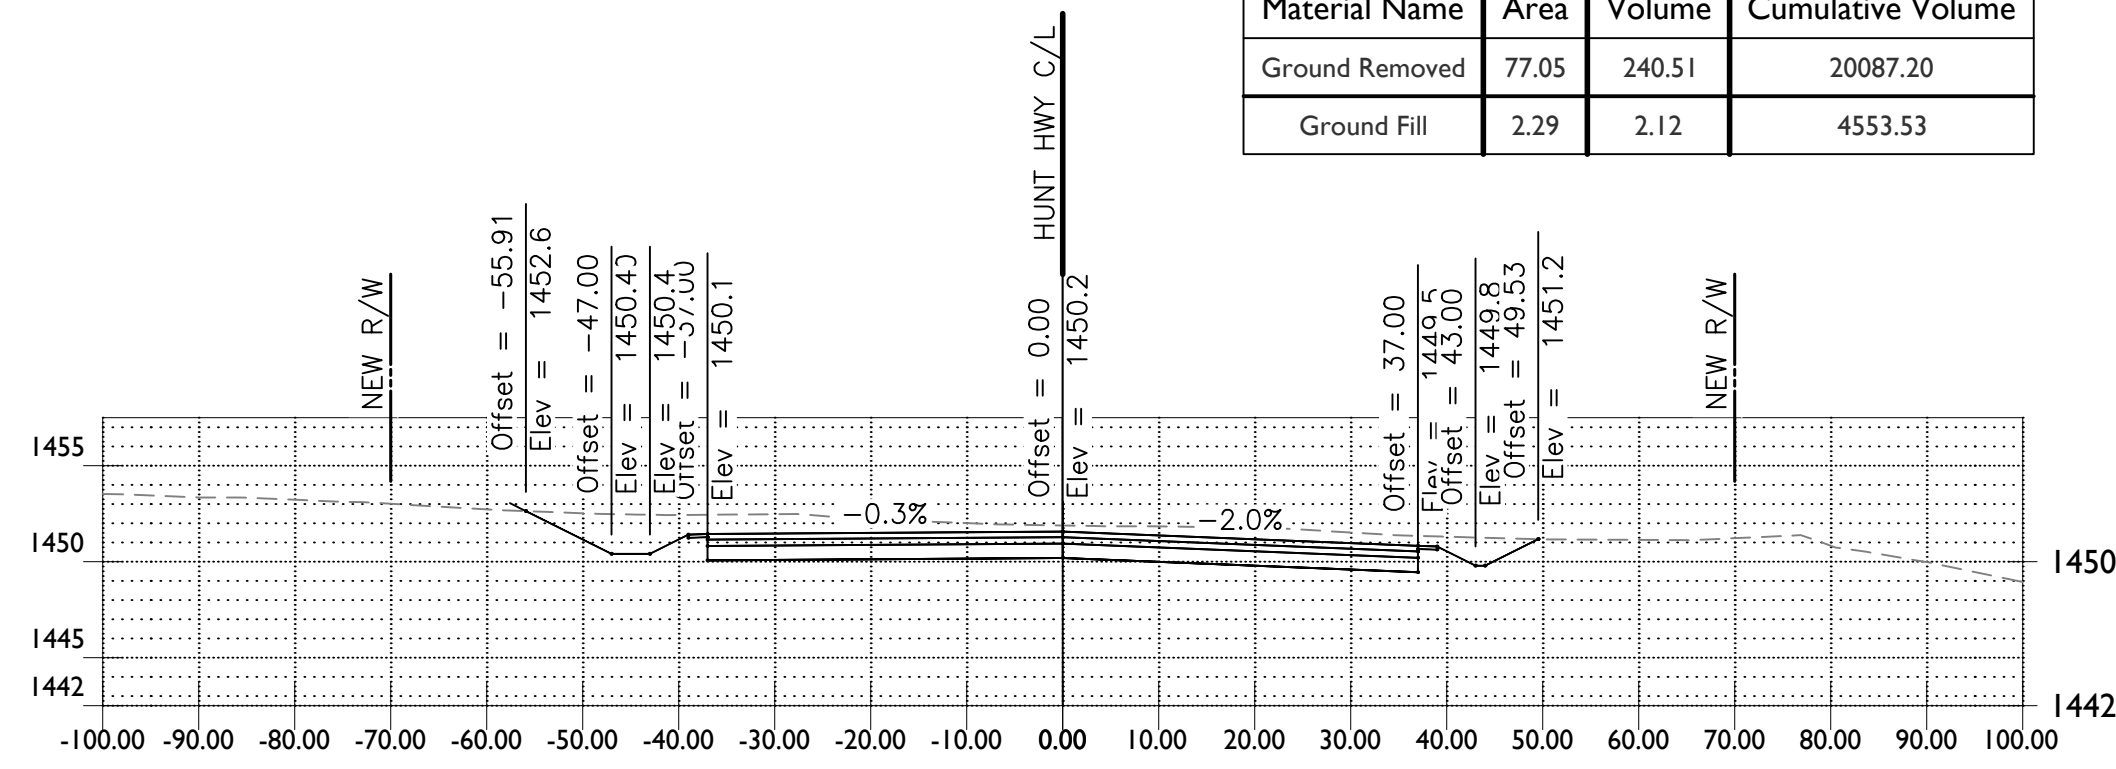


STA 92+50.00

Material(s) at Station 92+50.00			
Material Name	Area	Volume	Cumulative Volume
Ground Removed	182.71	417.38	19846.69
Ground Fill	0.00	0.01	4551.41

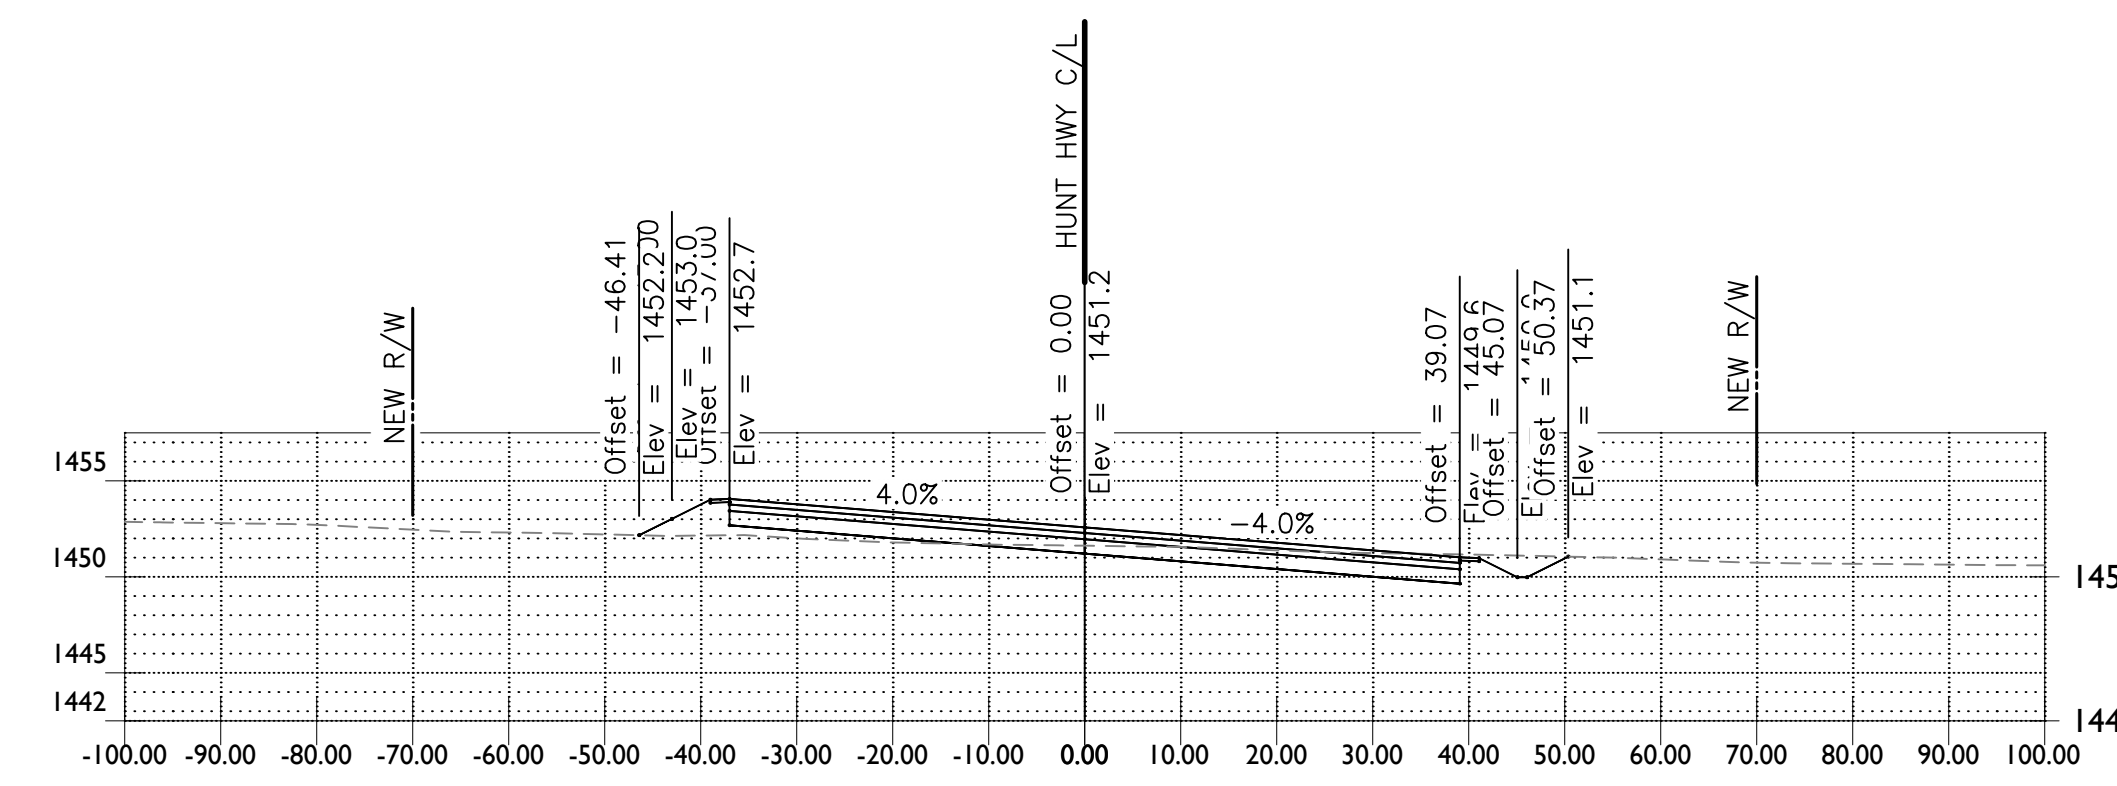


STA 96+00.00

Material(s) at Station 96+00.00			
Material Name	Area	Volume	Cumulative Volume
Ground Removed	47.41	98.45	20833.93
Ground Fill	17.40	29.11	4616.00

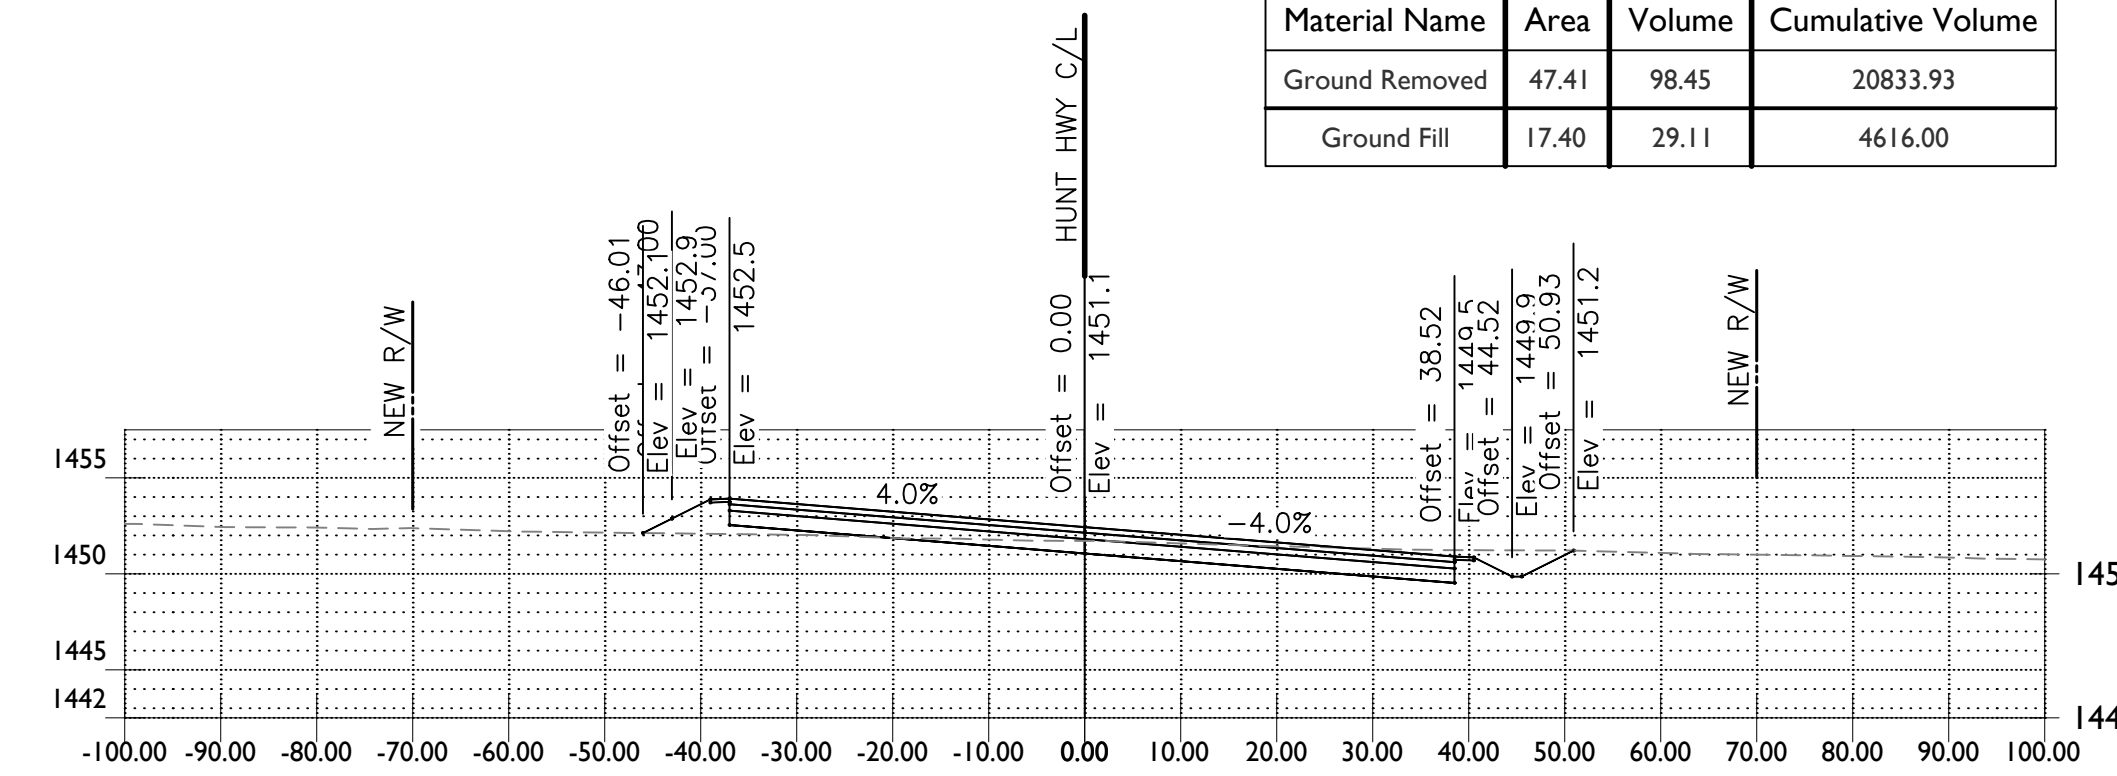


STA 95+50.00

Material(s) at Station 95+50.00			
Material Name	Area	Volume	Cumulative Volume
Ground Removed	61.05	111.48	20735.47
Ground Fill	13.10	16.78	4586.89

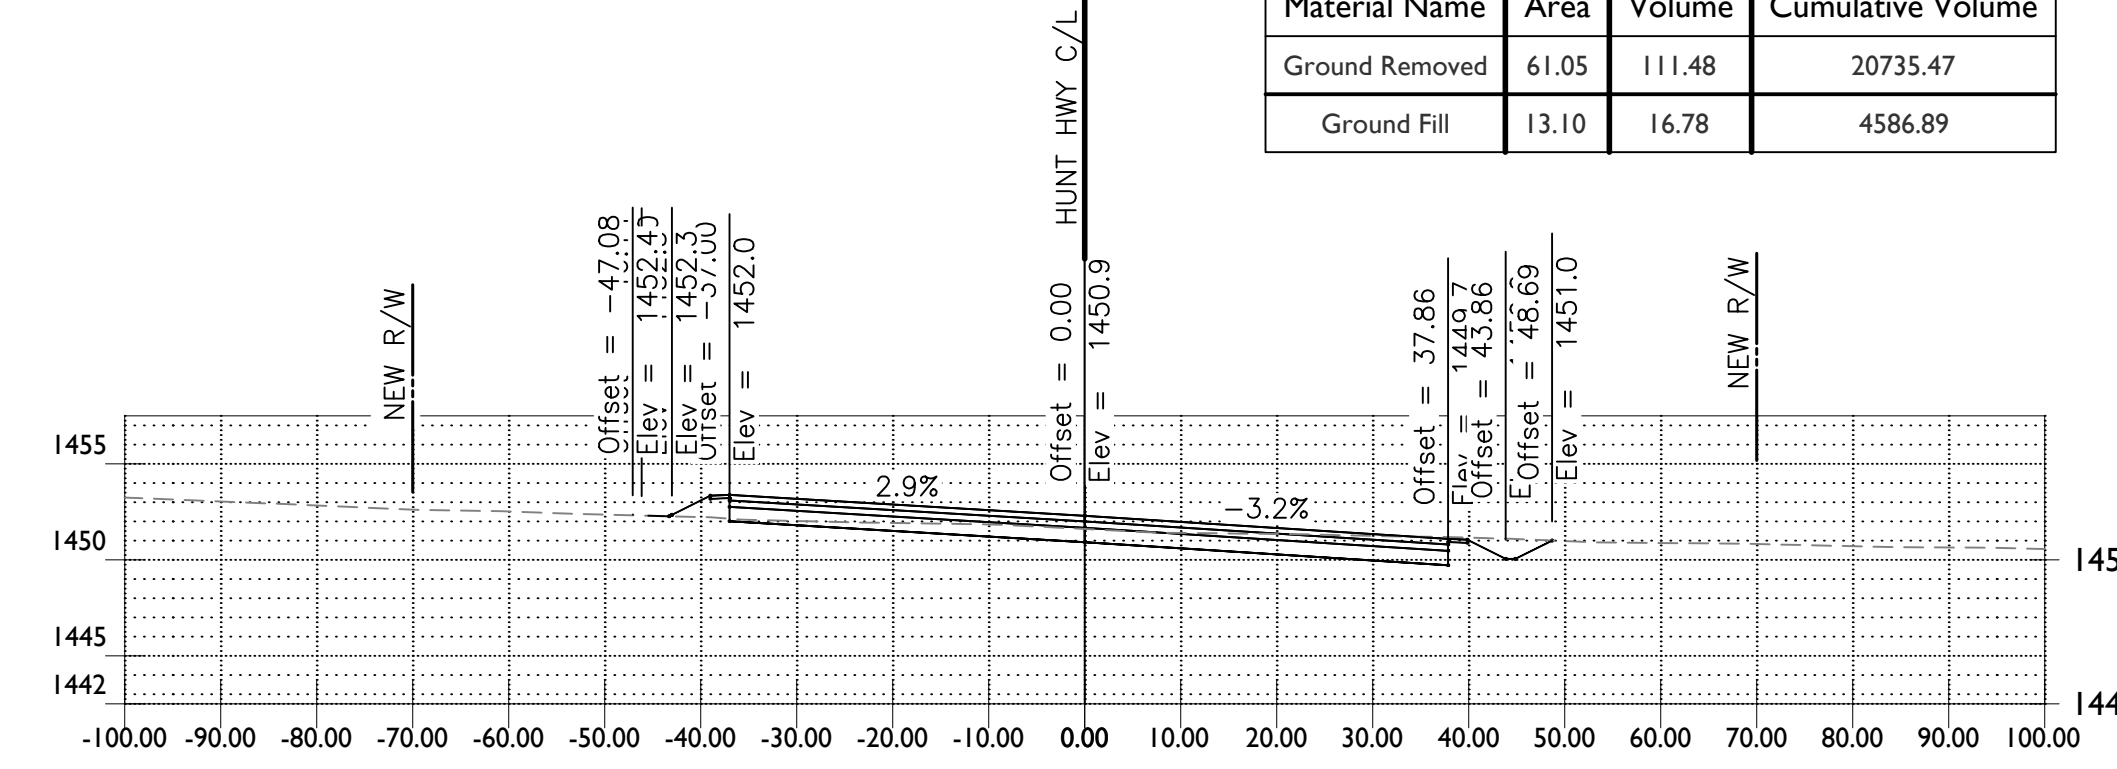

STA 95+00.00

Material(s) at Station 95+00.00			
Material Name	Area	Volume	Cumulative Volume
Ground Removed	61.23	123.40	20623.99
Ground Fill	4.46	6.58	4570.11

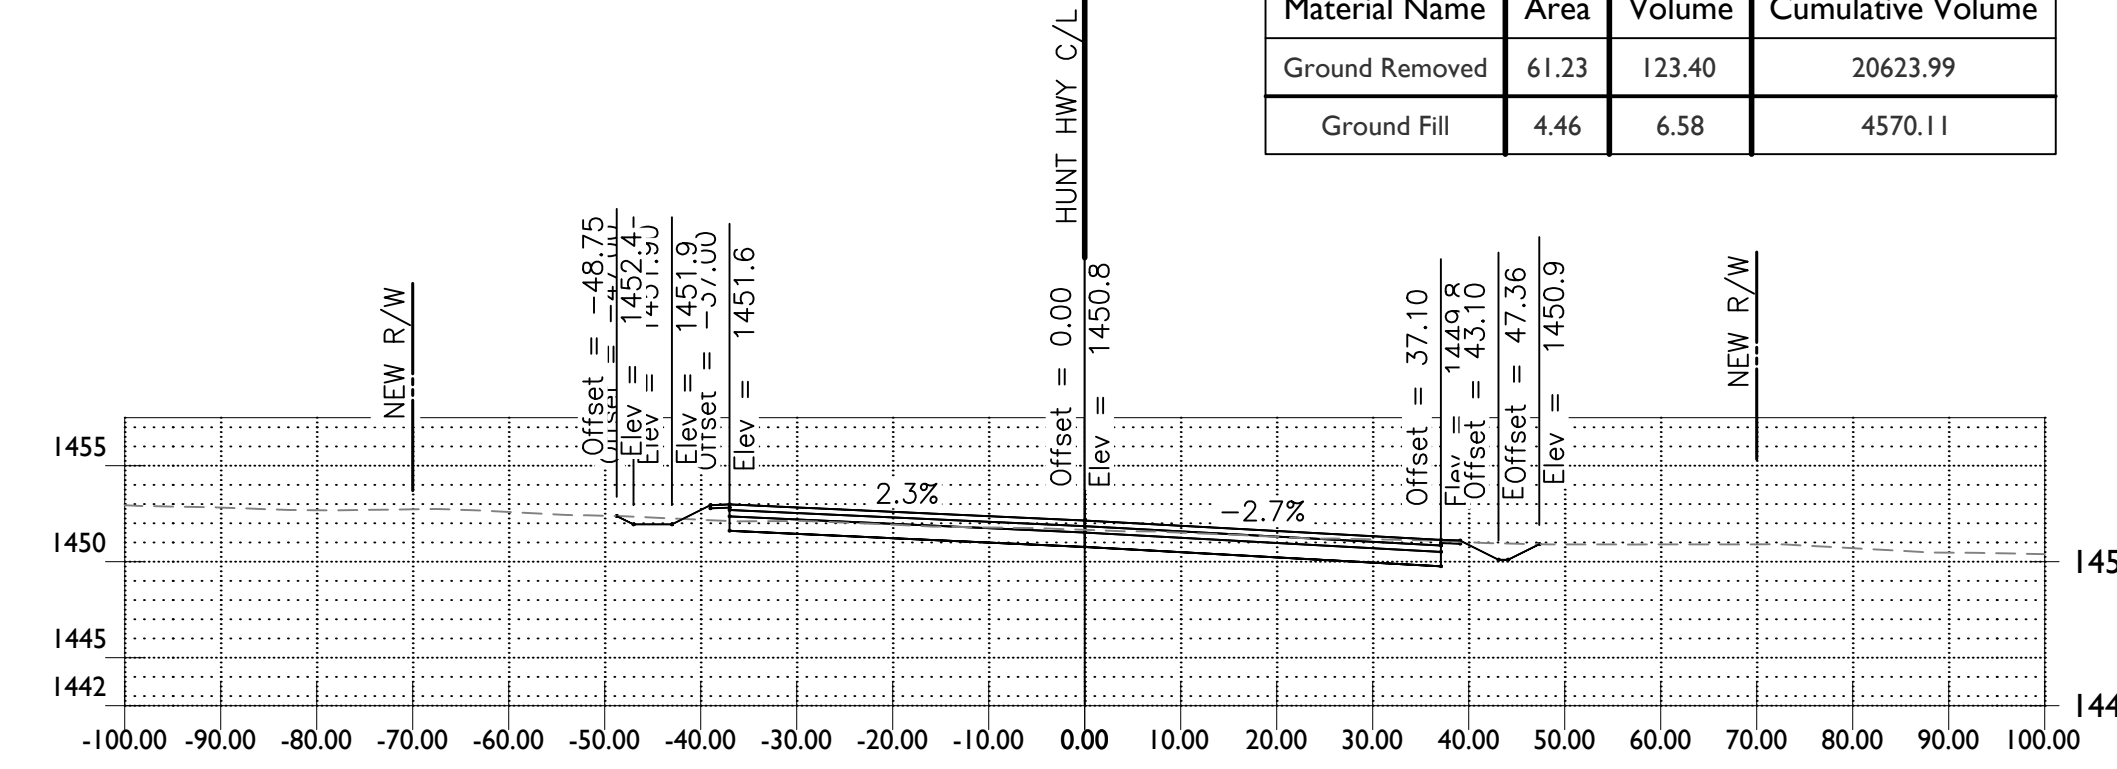

STA 94+50.00

Material(s) at Station 94+50.00			
Material Name	Area	Volume	Cumulative Volume
Ground Removed	73.09	140.58	20500.59
Ground Fill	2.43	3.63	4563.53

FOR INFORMATION ONLY - NOT FOR CONSTRUCTION

1130 N Alma School Road
Suite 120
Mesa, AZ 85201
T:480.503.2350 | F:480.503.2358
www.epsgroupinc.com

Hunt Highway & Attaway Road
Florence, AZ

Cross Sections

Project: _____

Revisions: _____

Designer: TA
Drawn by: RW

Preliminary
60%
Not For
Construction
Or
Recording


Job No.
21-1365.03

Sheet No.
11
of **23**

21-1365.03 - Hunt Highway & Attaway Road


Oct 31, 2024 2:02pm S:\Projects\2021\21-1365\21-1365.03 Florence Attaway_Hunt Highway\Civil\CAD\Cross Sections\Cross Sections.dwg

cagular

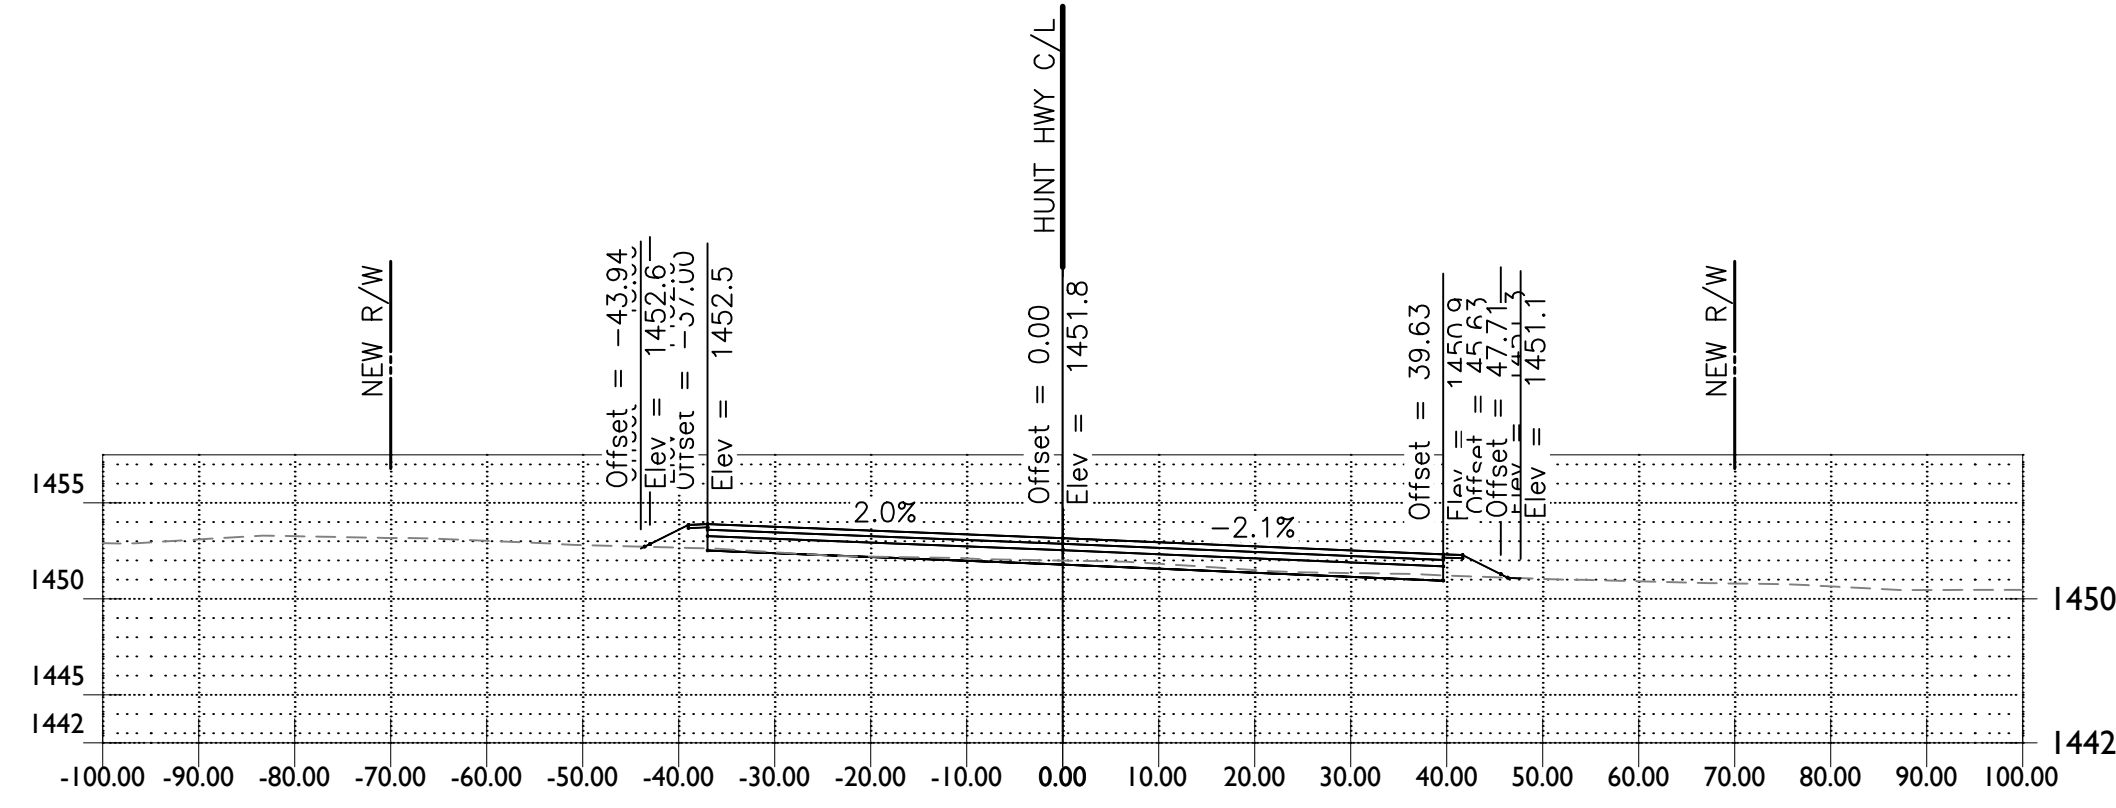


STA 98+00.00

Material(s) at Station 98+00.00			
Material Name	Area	Volume	Cumulative Volume
Ground Removed	11.60	54.10	21124.27
Ground Fill	9.35	12.32	4721.48

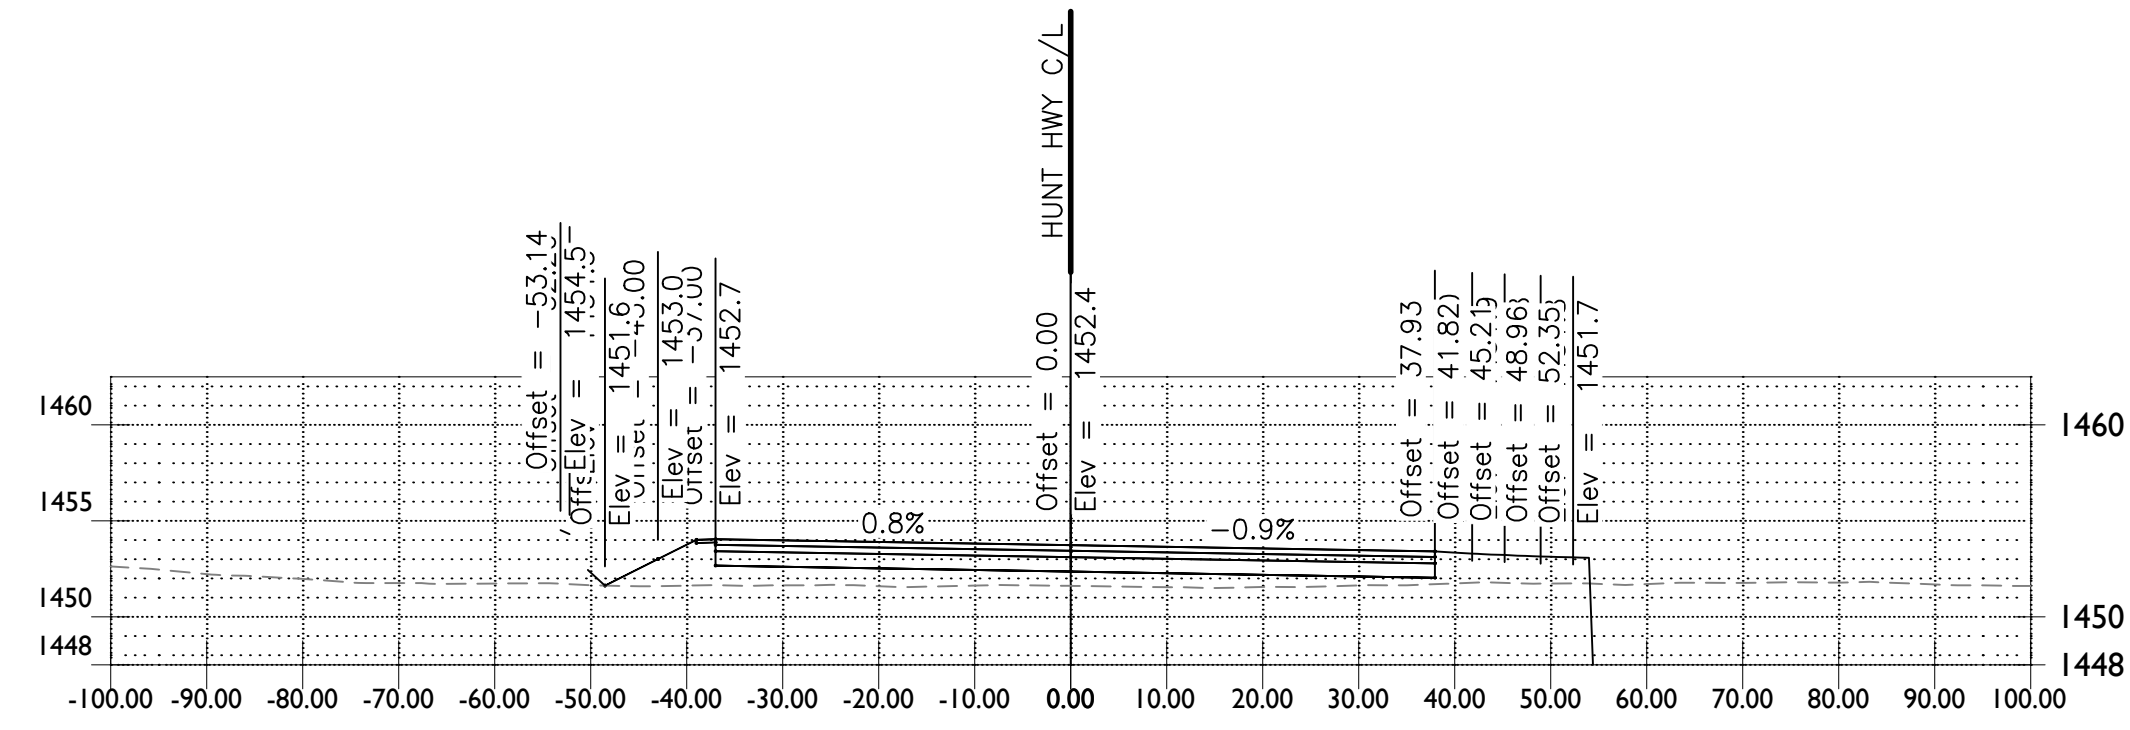


STA 100+00.00

Material(s) at Station 100+00.00			
Material Name	Area	Volume	Cumulative Volume
Ground Removed	13721.24	88465.76	185361.69
Ground Fill	80.18	104.95	5125.43

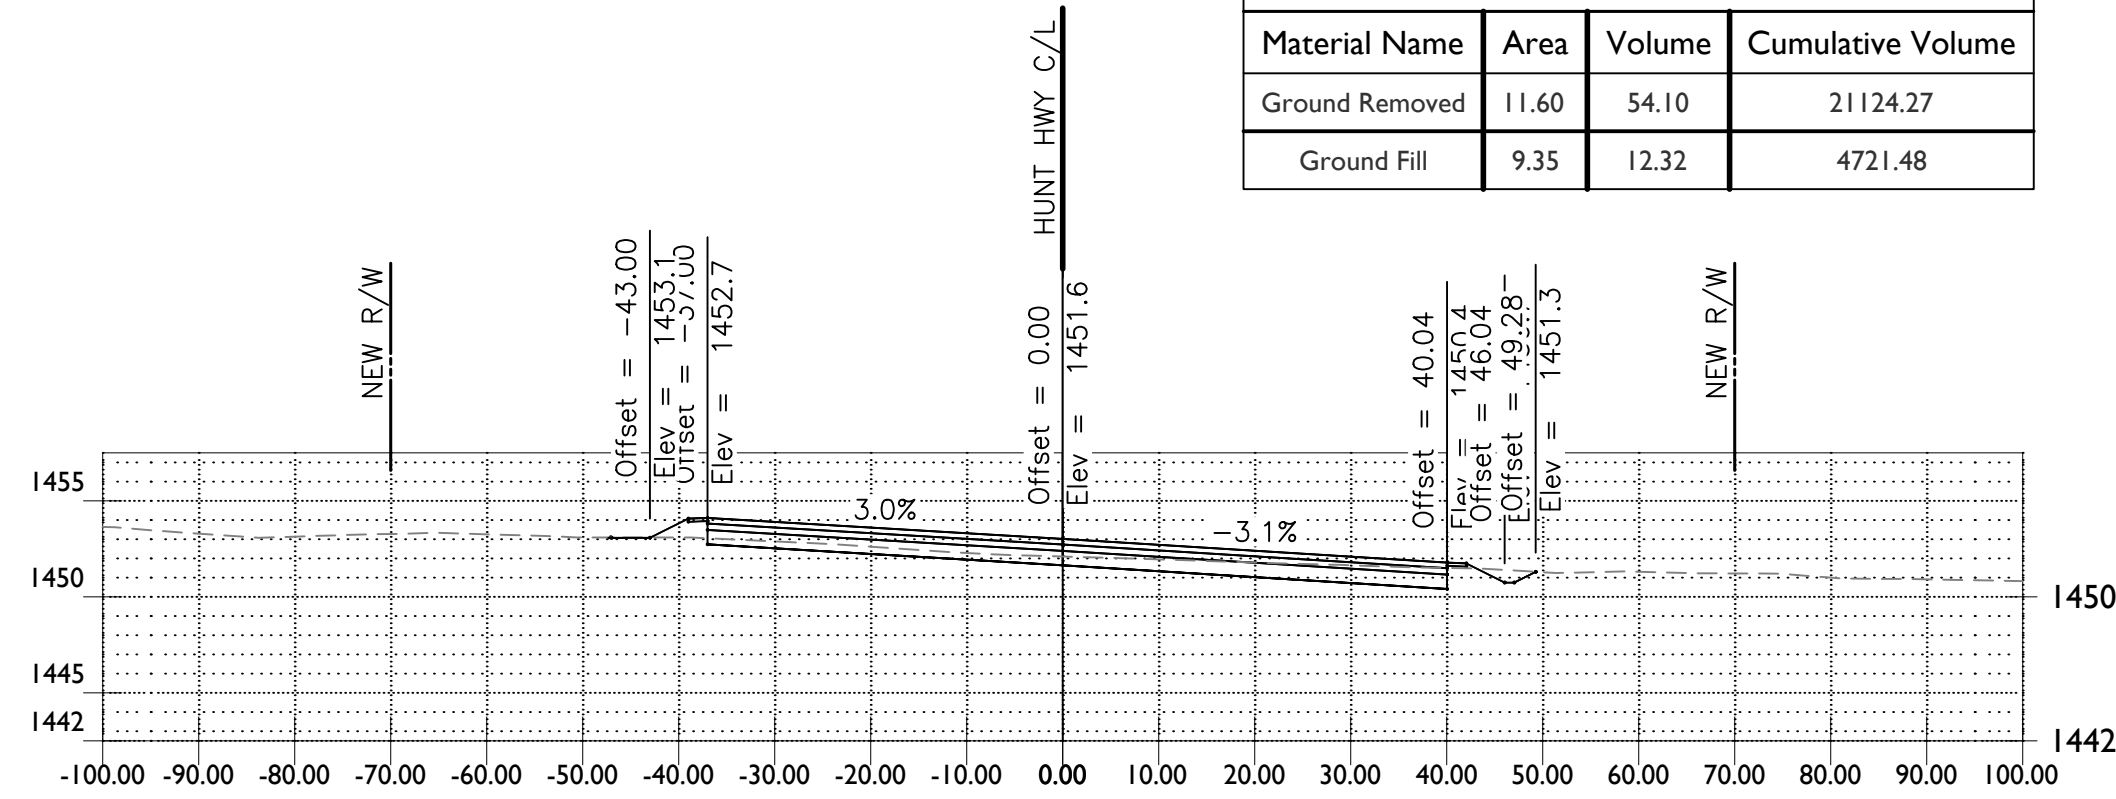


STA 97+50.00

Material(s) at Station 97+50.00			
Material Name	Area	Volume	Cumulative Volume
Ground Removed	46.82	88.44	21070.16
Ground Fill	3.96	14.70	4709.16

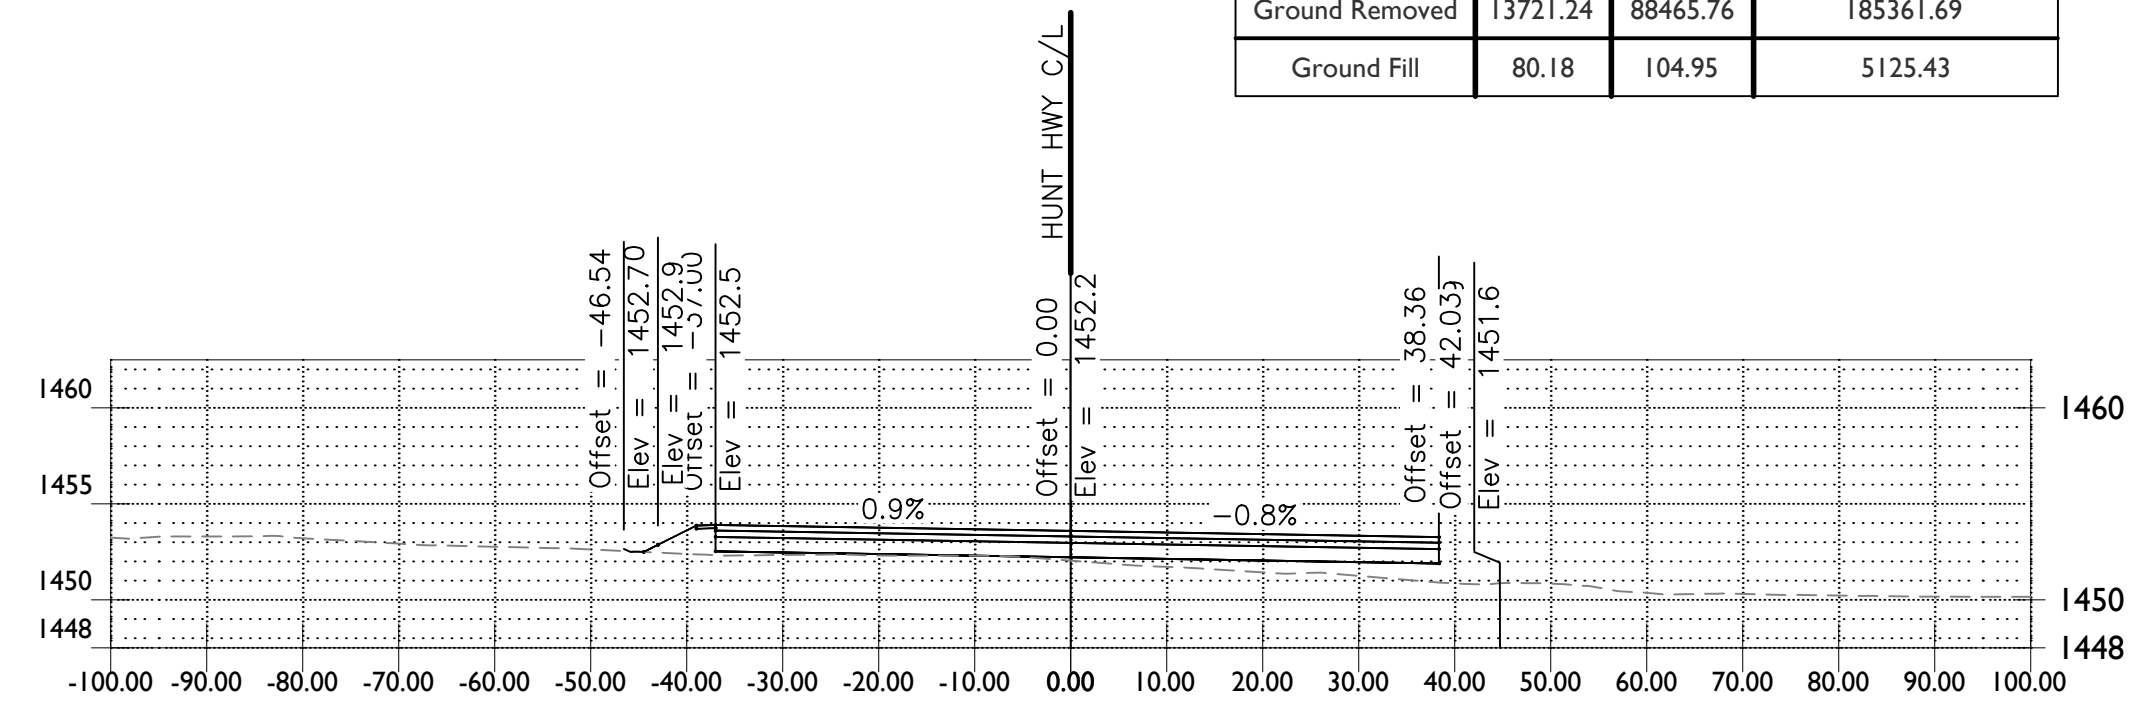


STA 99+50.00

Material(s) at Station 99+50.00			
Material Name	Area	Volume	Cumulative Volume
Ground Removed	81821.78	75760.91	96895.92
Ground Fill	33.16	89.42	5020.48

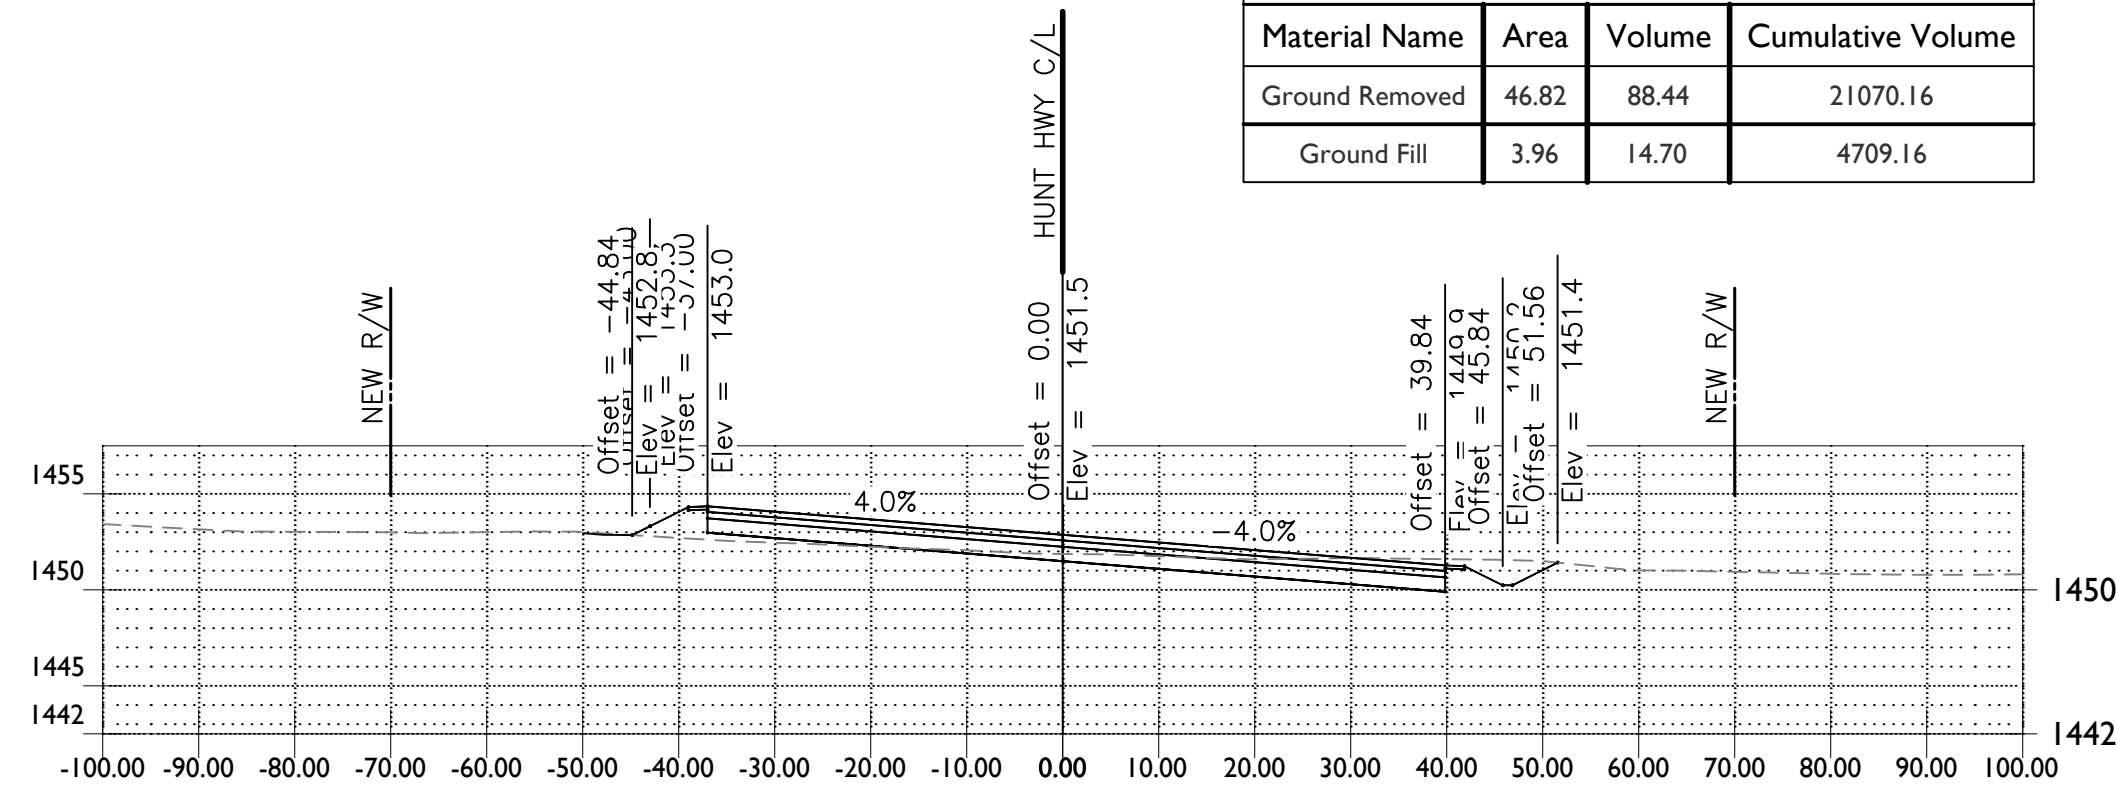


STA 97+00.00

Material(s) at Station 97+00.00			
Material Name	Area	Volume	Cumulative Volume
Ground Removed	50.24	75.16	20981.73
Ground Fill	11.45	36.40	4694.47

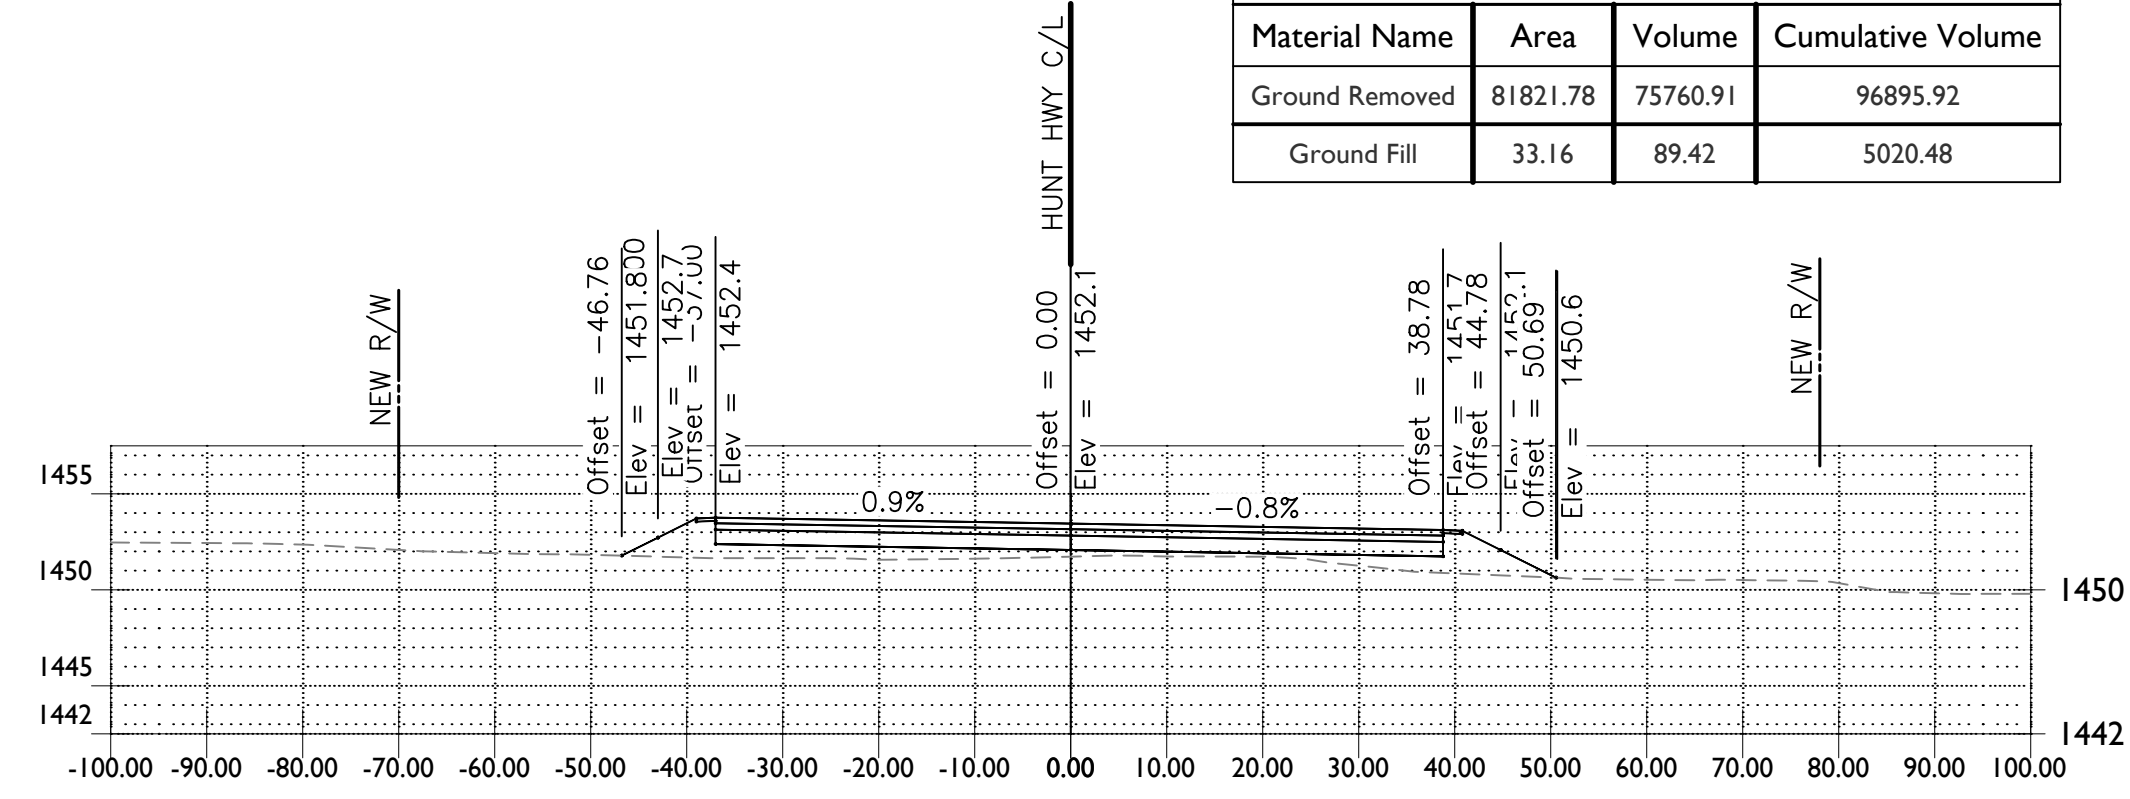


STA 99+00.00

Material(s) at Station 99+00.00			
Material Name	Area	Volume	Cumulative Volume
Ground Removed	0.00	0.00	21135.01
Ground Fill	63.41	129.82	4931.06

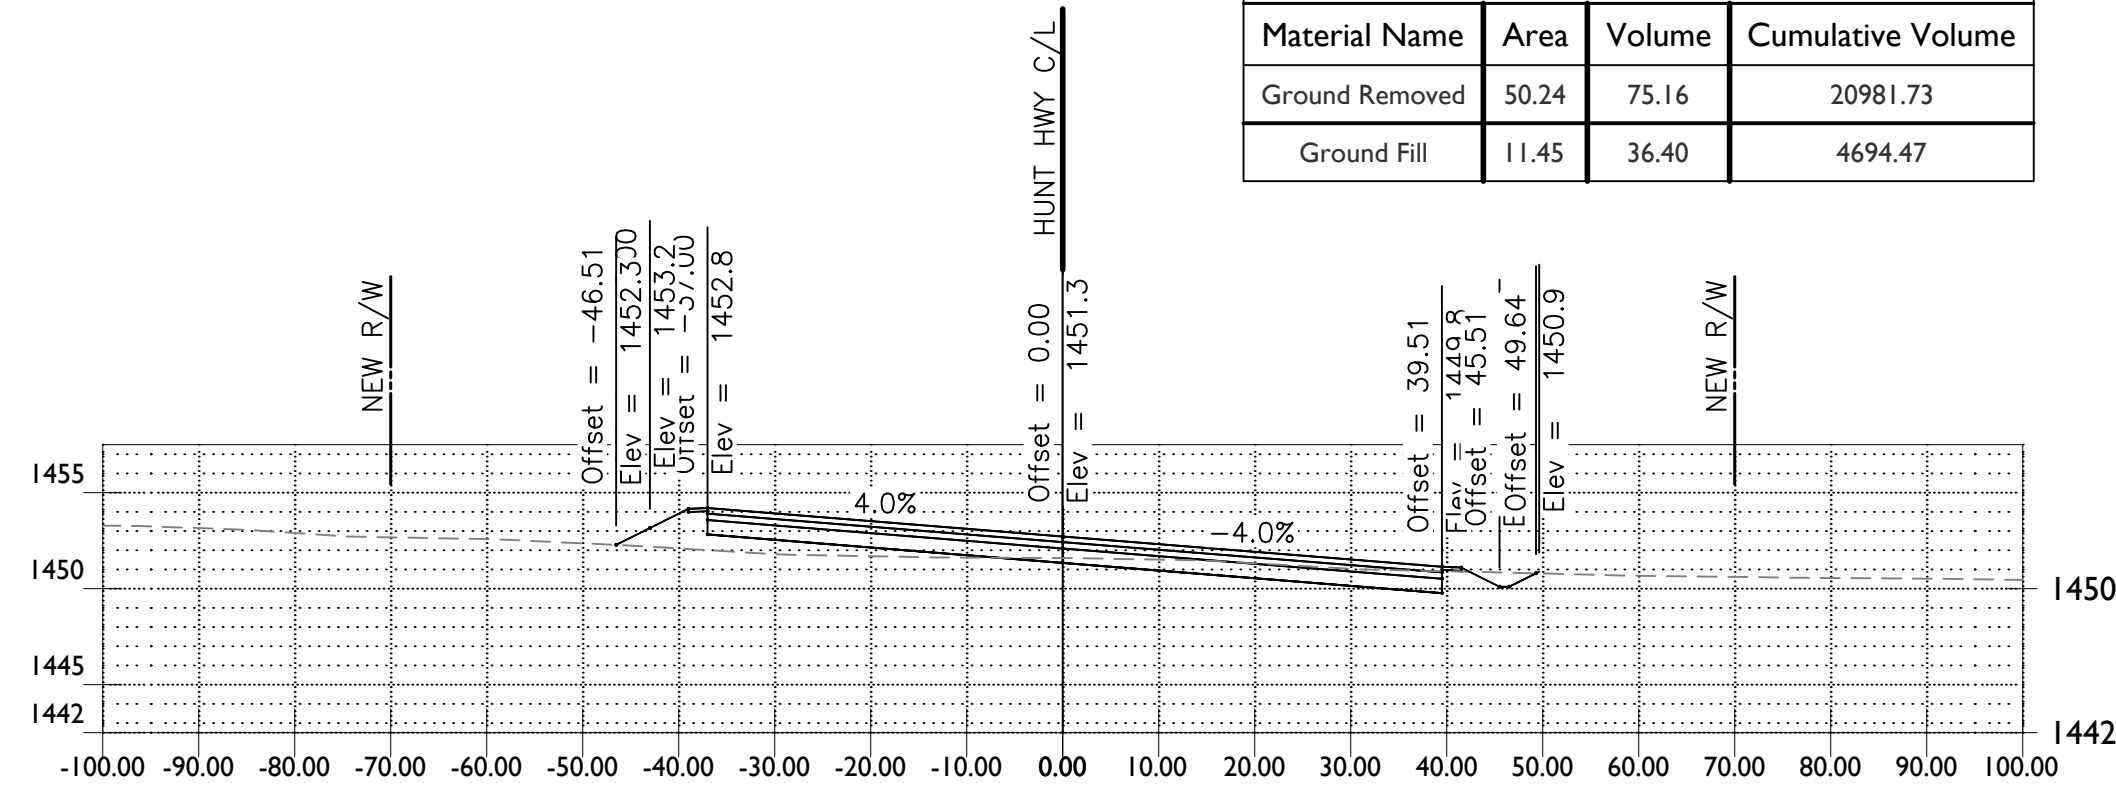

STA 96+50.00

Material(s) at Station 96+50.00			
Material Name	Area	Volume	Cumulative Volume
Ground Removed	32.69	72.64	20906.57
Ground Fill	26.80	42.06	4658.06

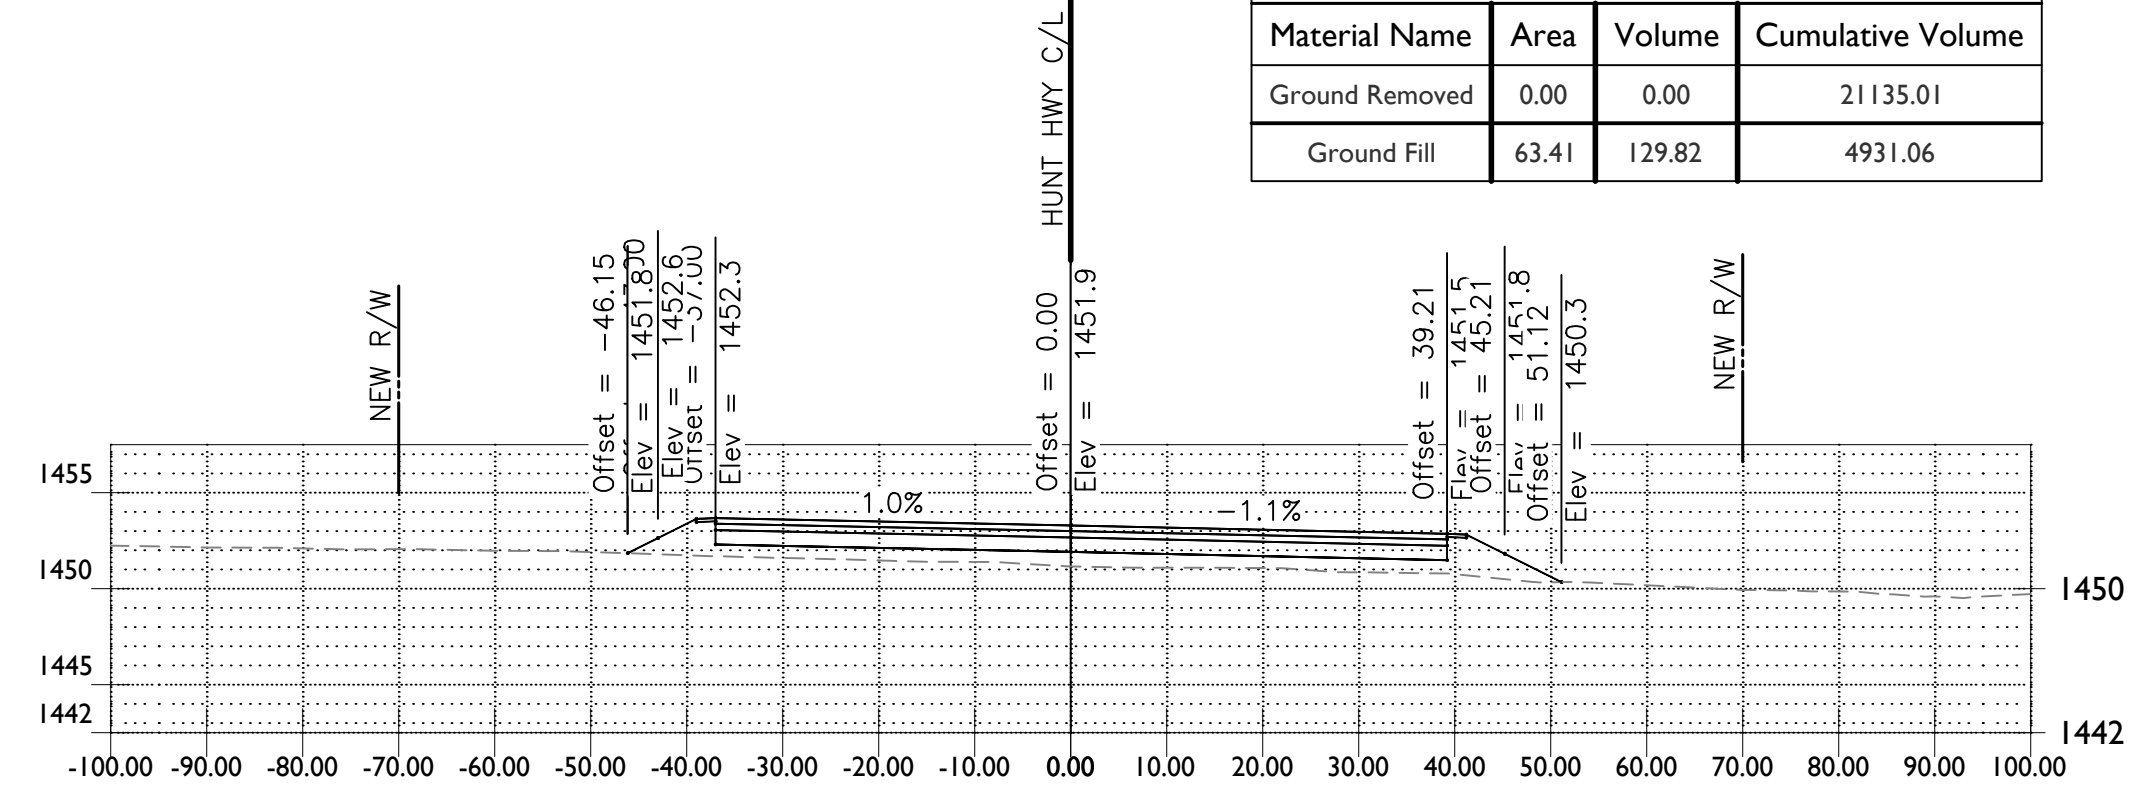

STA 98+50.00

Material(s) at Station 98+50.00			
Material Name	Area	Volume	Cumulative Volume
Ground Removed	0.00	10.74	21135.01
Ground Fill	76.79	79.75	4801.24

FOR INFORMATION ONLY - NOT FOR CONSTRUCTION

1130 N Alma School Road
Suite 120
Mesa, AZ 85201
T:480.503.2350 | F:480.503.2358
www.epsgroupinc.com

Project:

Revisions:

Designer: TA

Drawn by: RW

Preliminary

60%

Not For Construction Or Recording

Job No.

21-1365.03

Sheet No.

12


of 23

21-1365.03 - Hunt Highway & Attaway Road

Oct 31, 2024 2:02pm S:\Projects\2021\21-1365\21-1365.03 Florence Attaway_Hunt Highway_Civil_CAD\Cross Sections\Cross Sections.dwg


cagular

FOR INFORMATION ONLY - NOT FOR CONSTRUCTION

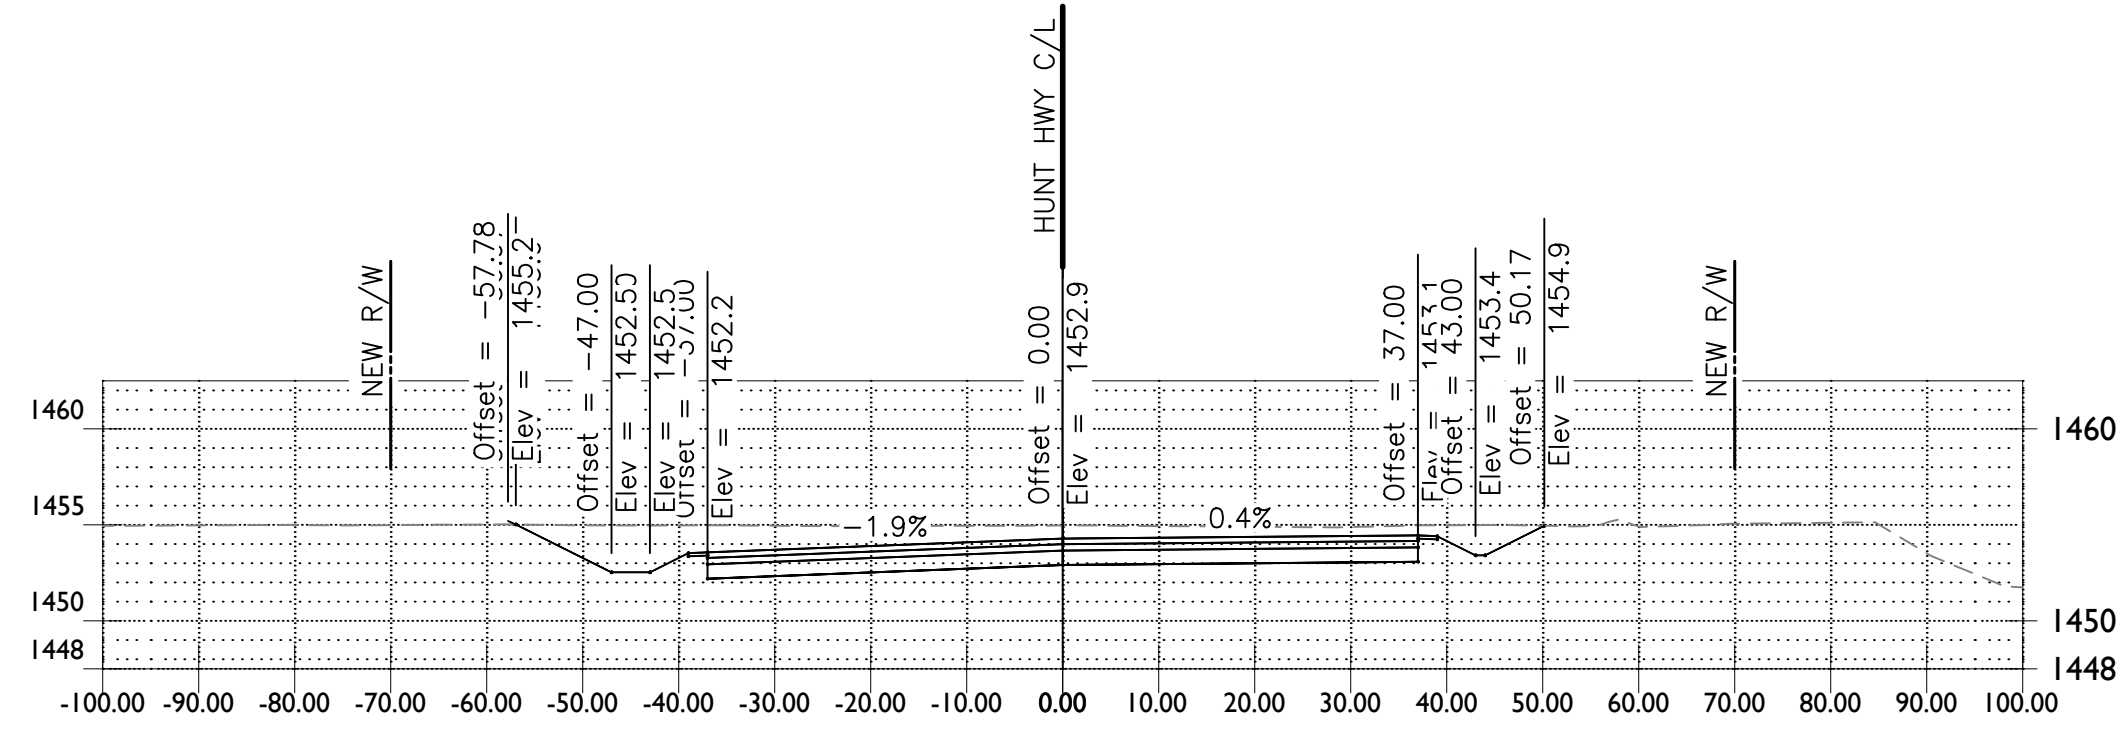


STA 102+00.00

Material(s) at Station 102+00.00			
Material Name	Area	Volume	Cumulative Volume
Ground Removed	205.38	388.59	376425.56
Ground Fill	0.08	0.36	5201.17

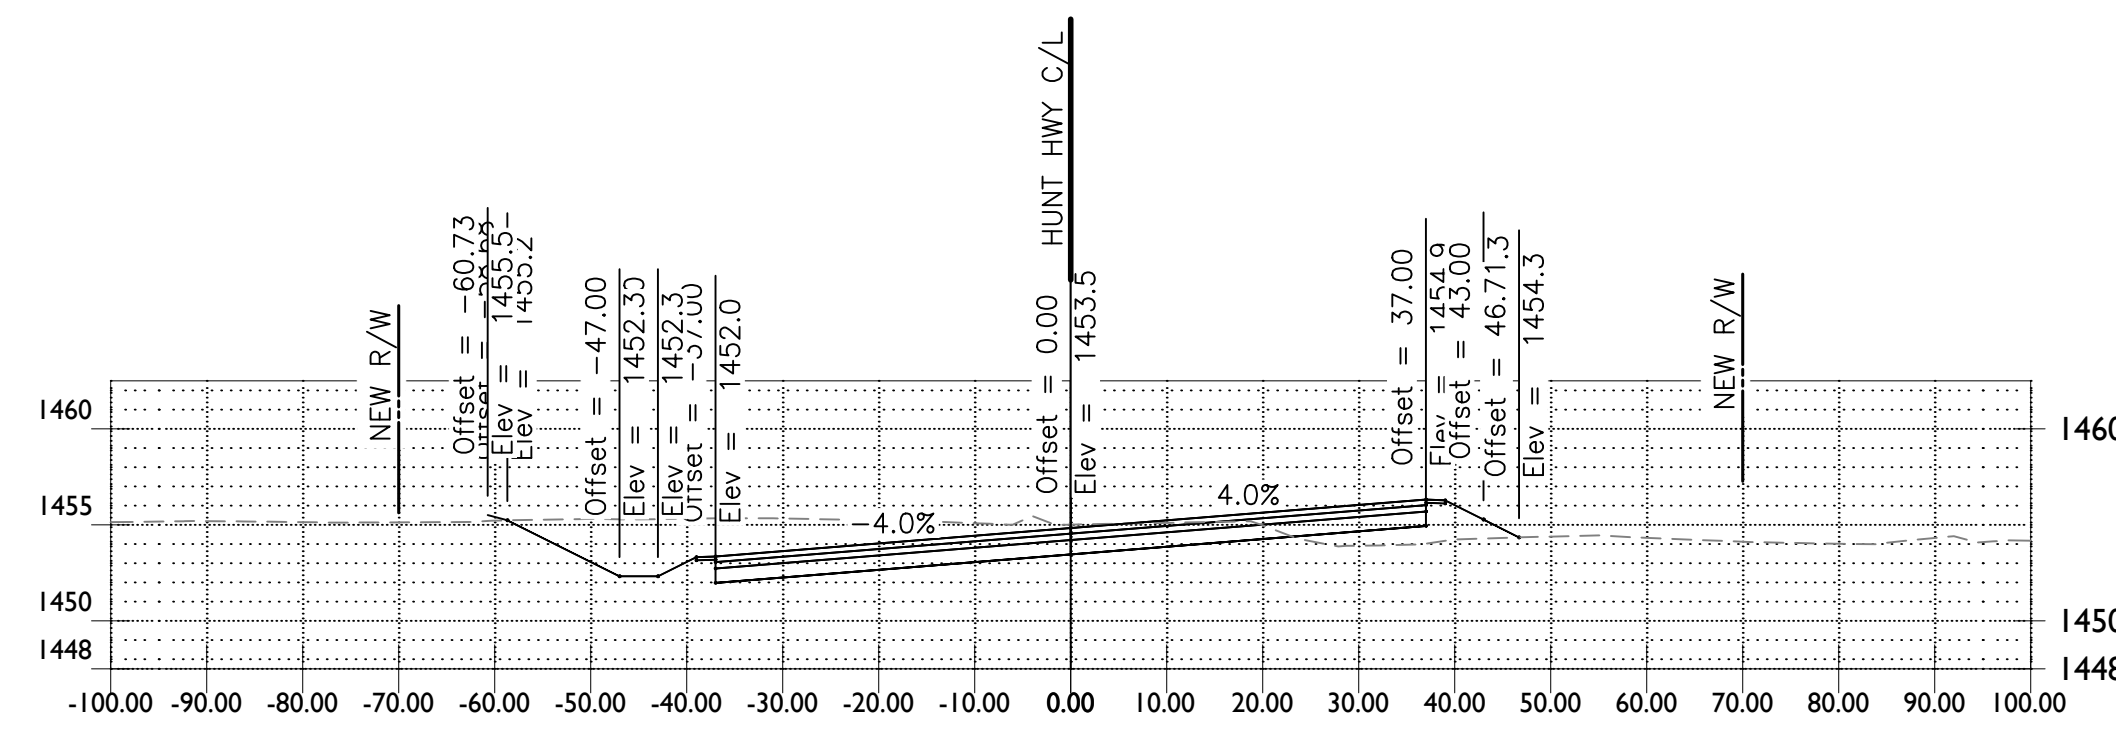


STA 104+00.00

Material(s) at Station 104+00.00			
Material Name	Area	Volume	Cumulative Volume
Ground Removed	162.22	311.99	377757.27
Ground Fill	21.55	36.37	5256.53

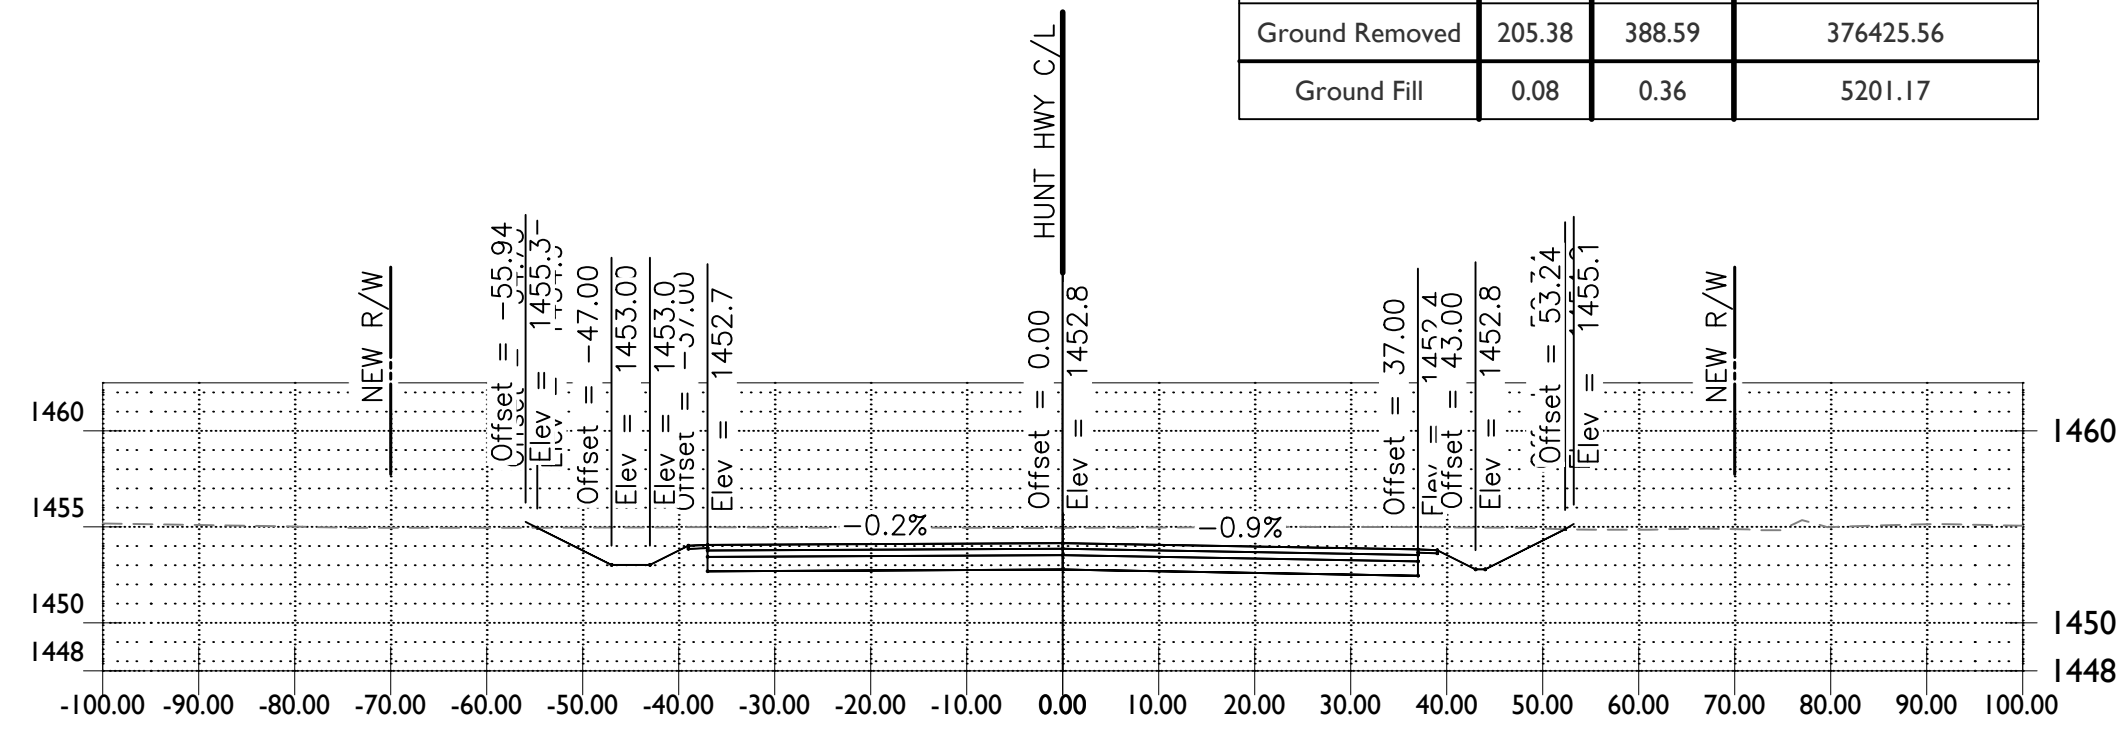


STA 101+50.00

Material(s) at Station 101+50.00			
Material Name	Area	Volume	Cumulative Volume
Ground Removed	214.30	433.67	376036.97
Ground Fill	0.31	0.64	5200.81

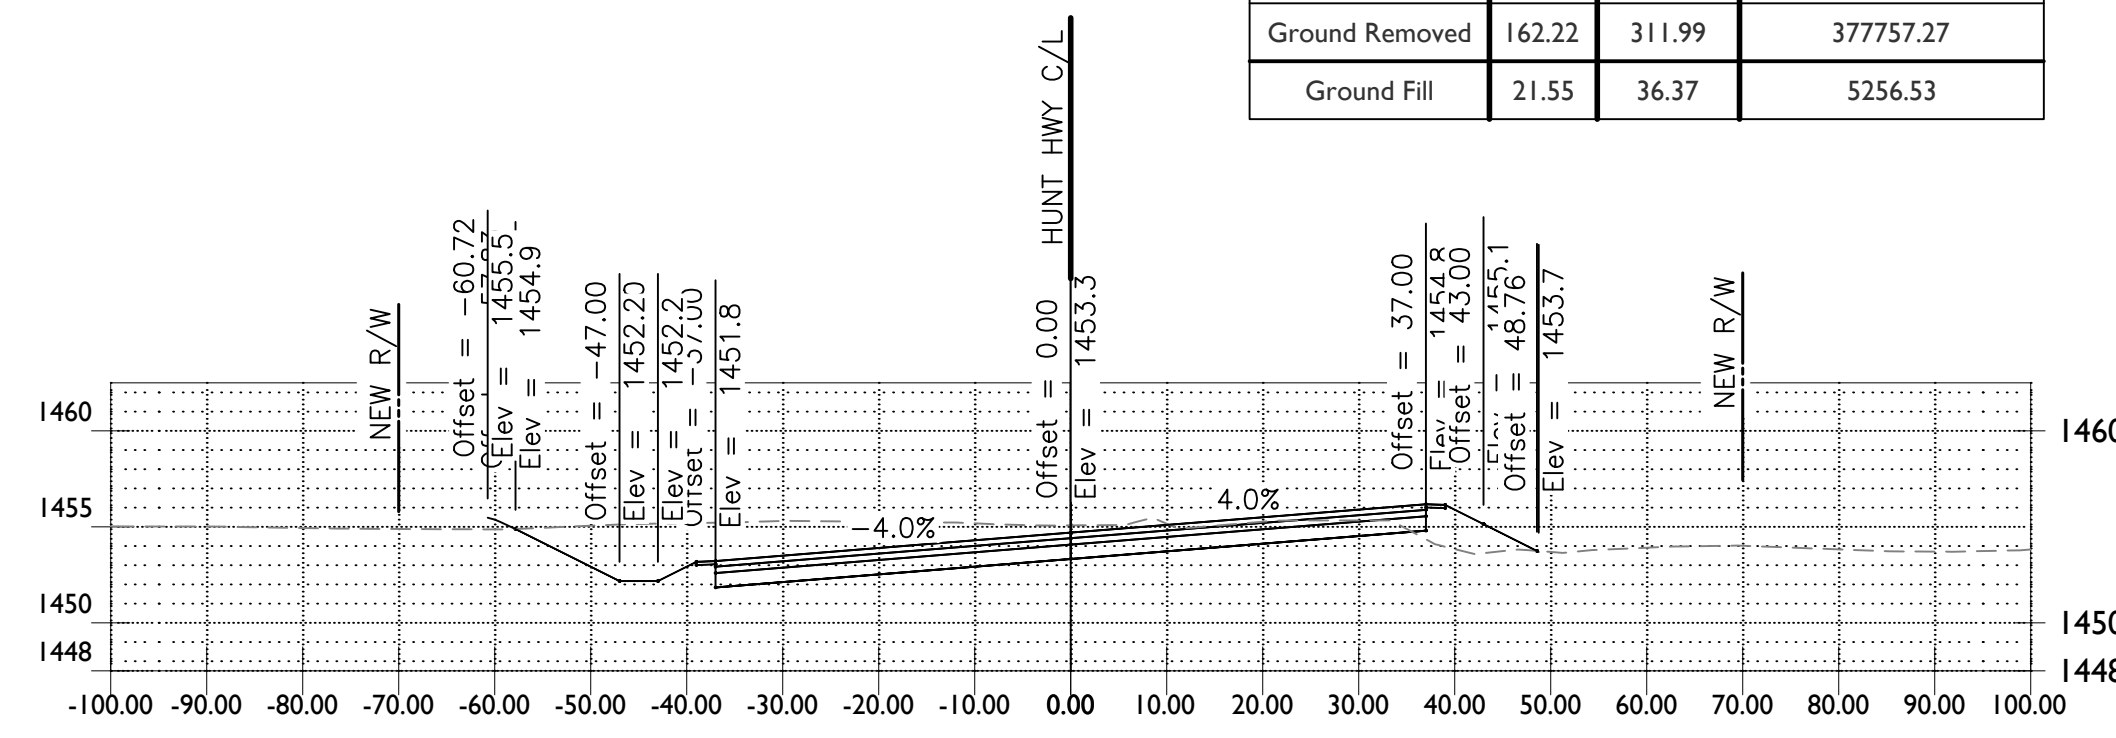


STA 103+50.00

Material(s) at Station 103+50.00			
Material Name	Area	Volume	Cumulative Volume
Ground Removed	180.97	309.12	377445.28
Ground Fill	16.54	17.18	5220.15

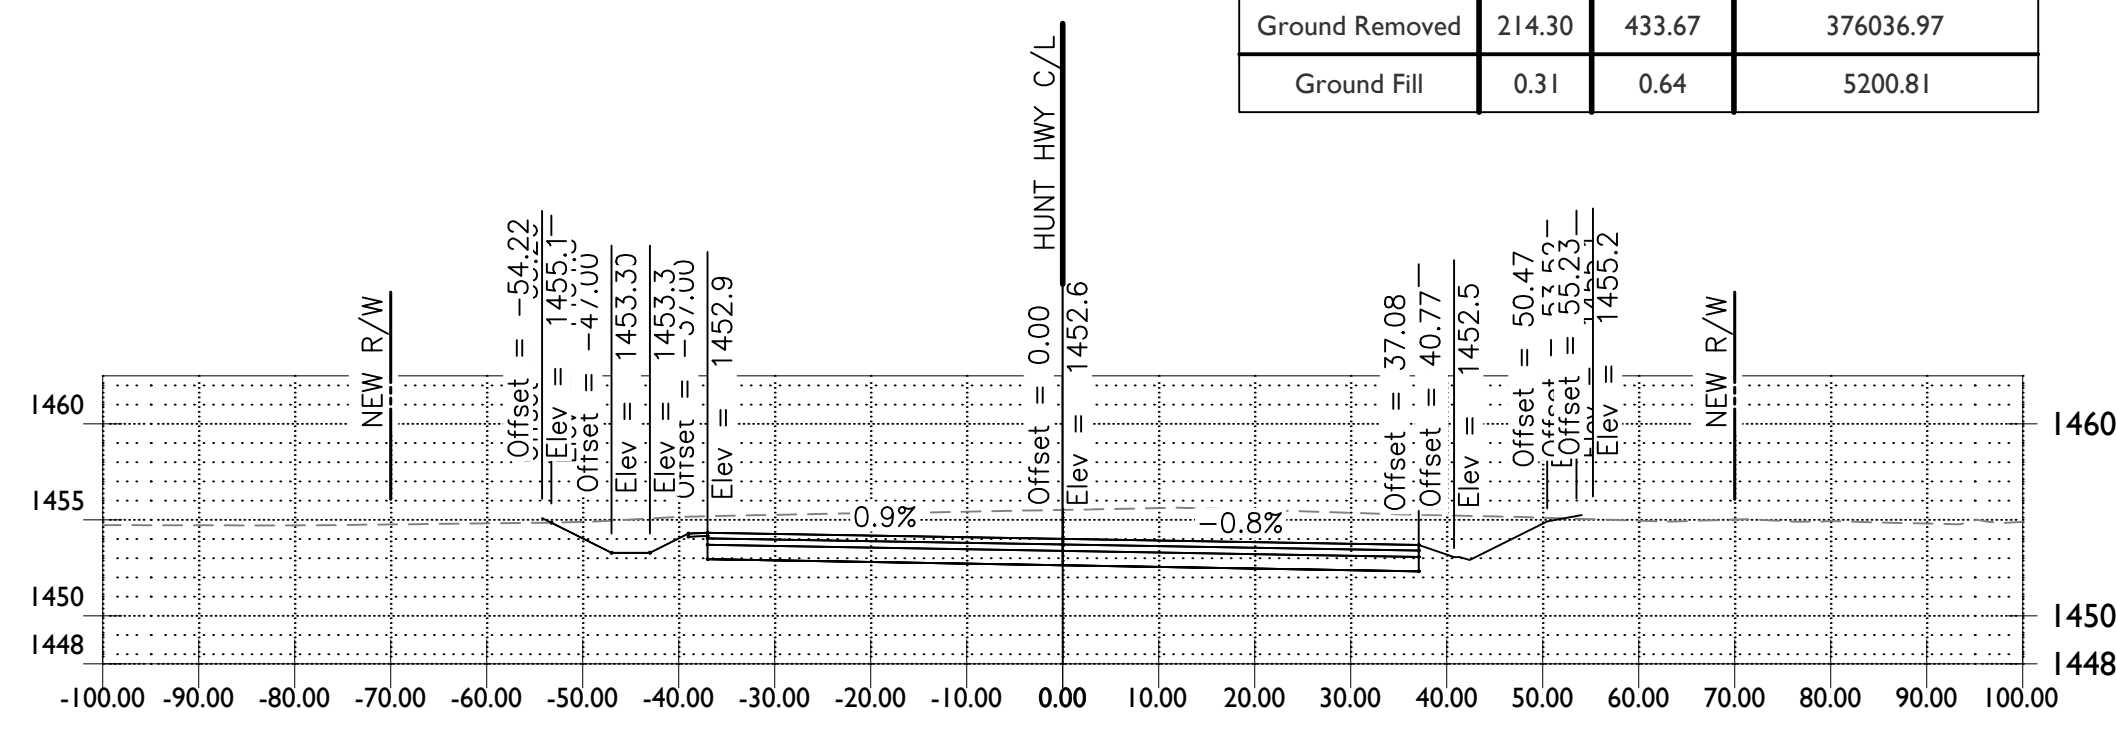


STA 101+00.00

Material(s) at Station 101+00.00			
Material Name	Area	Volume	Cumulative Volume
Ground Removed	254.07	88886.01	375603.30
Ground Fill	0.38	0.42	5200.17

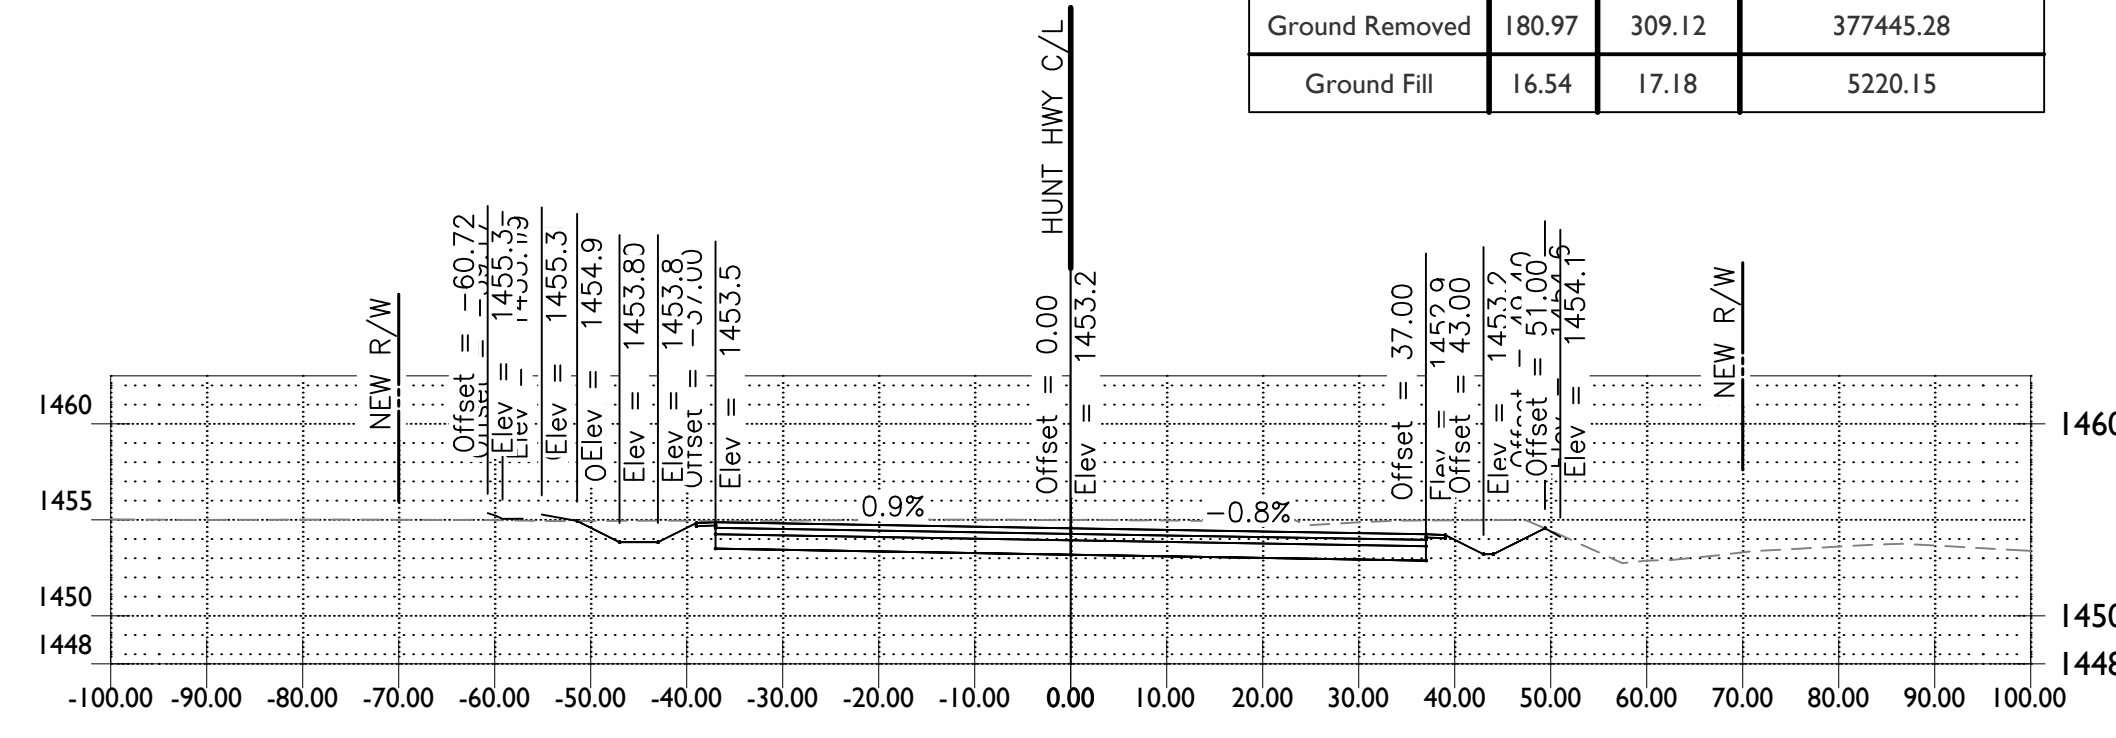


STA 103+00.00

Material(s) at Station 103+00.00			
Material Name	Area	Volume	Cumulative Volume
Ground Removed	155.46	332.94	377136.15
Ground Fill	1.58	1.56	5202.97

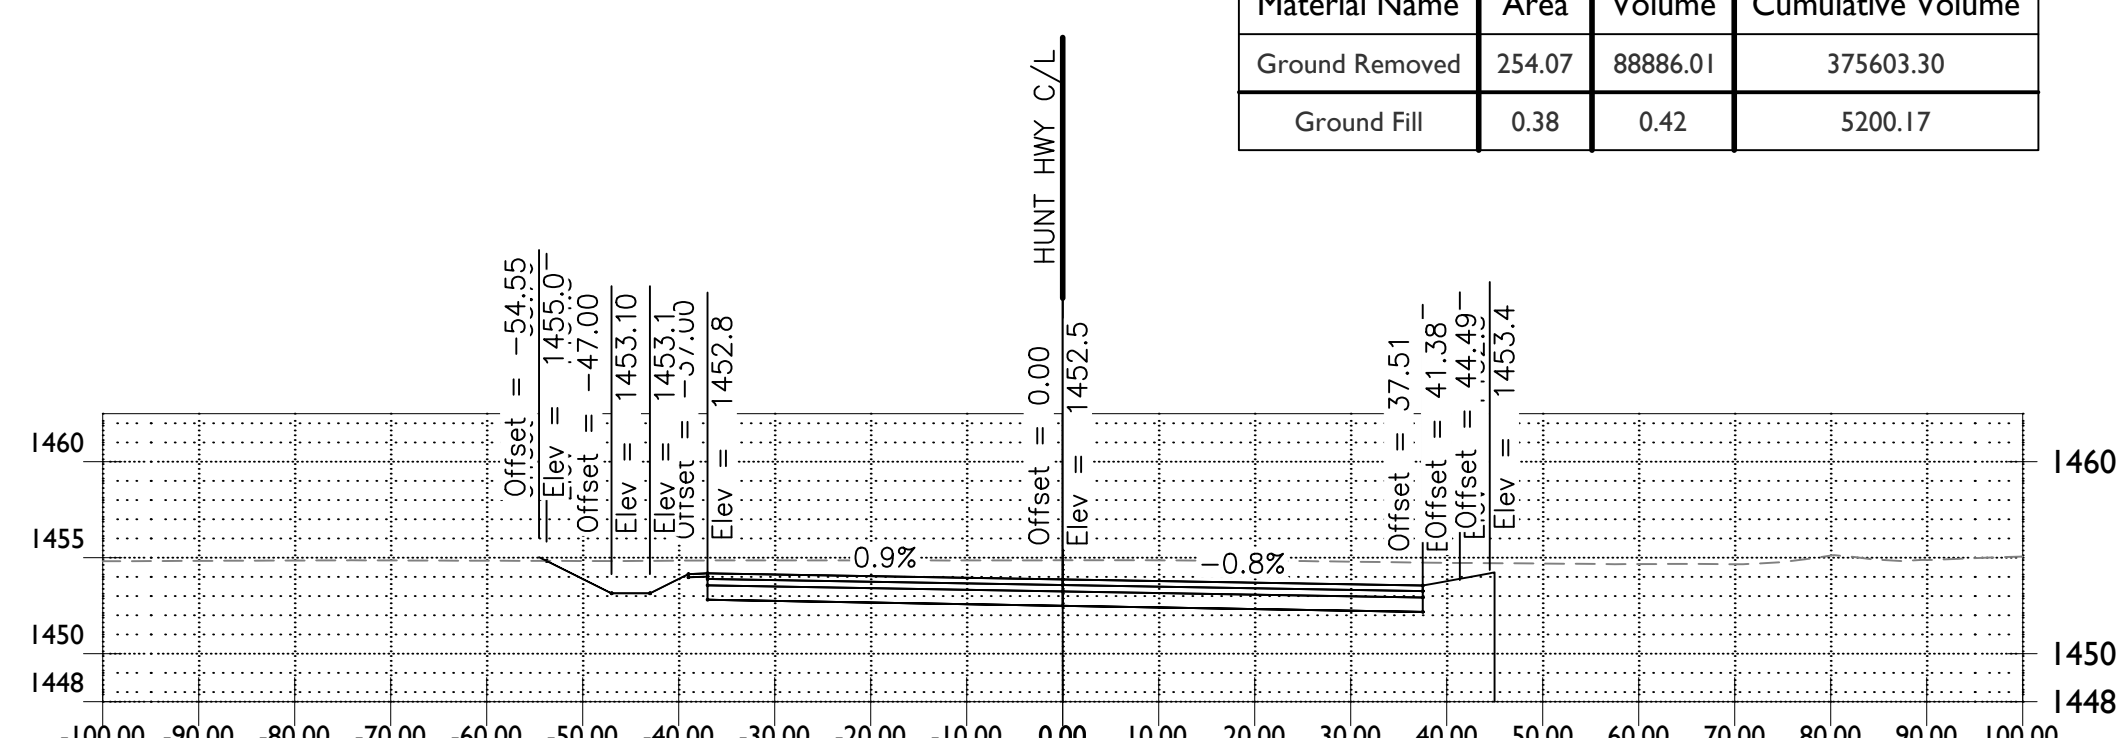

STA 100+50.00


Material(s) at Station 100+50.00			
Material Name	Area	Volume	Cumulative Volume
Ground Removed	95742.81	101355.60	286717.29
Ground Fill	0.08	74.32	5199.74

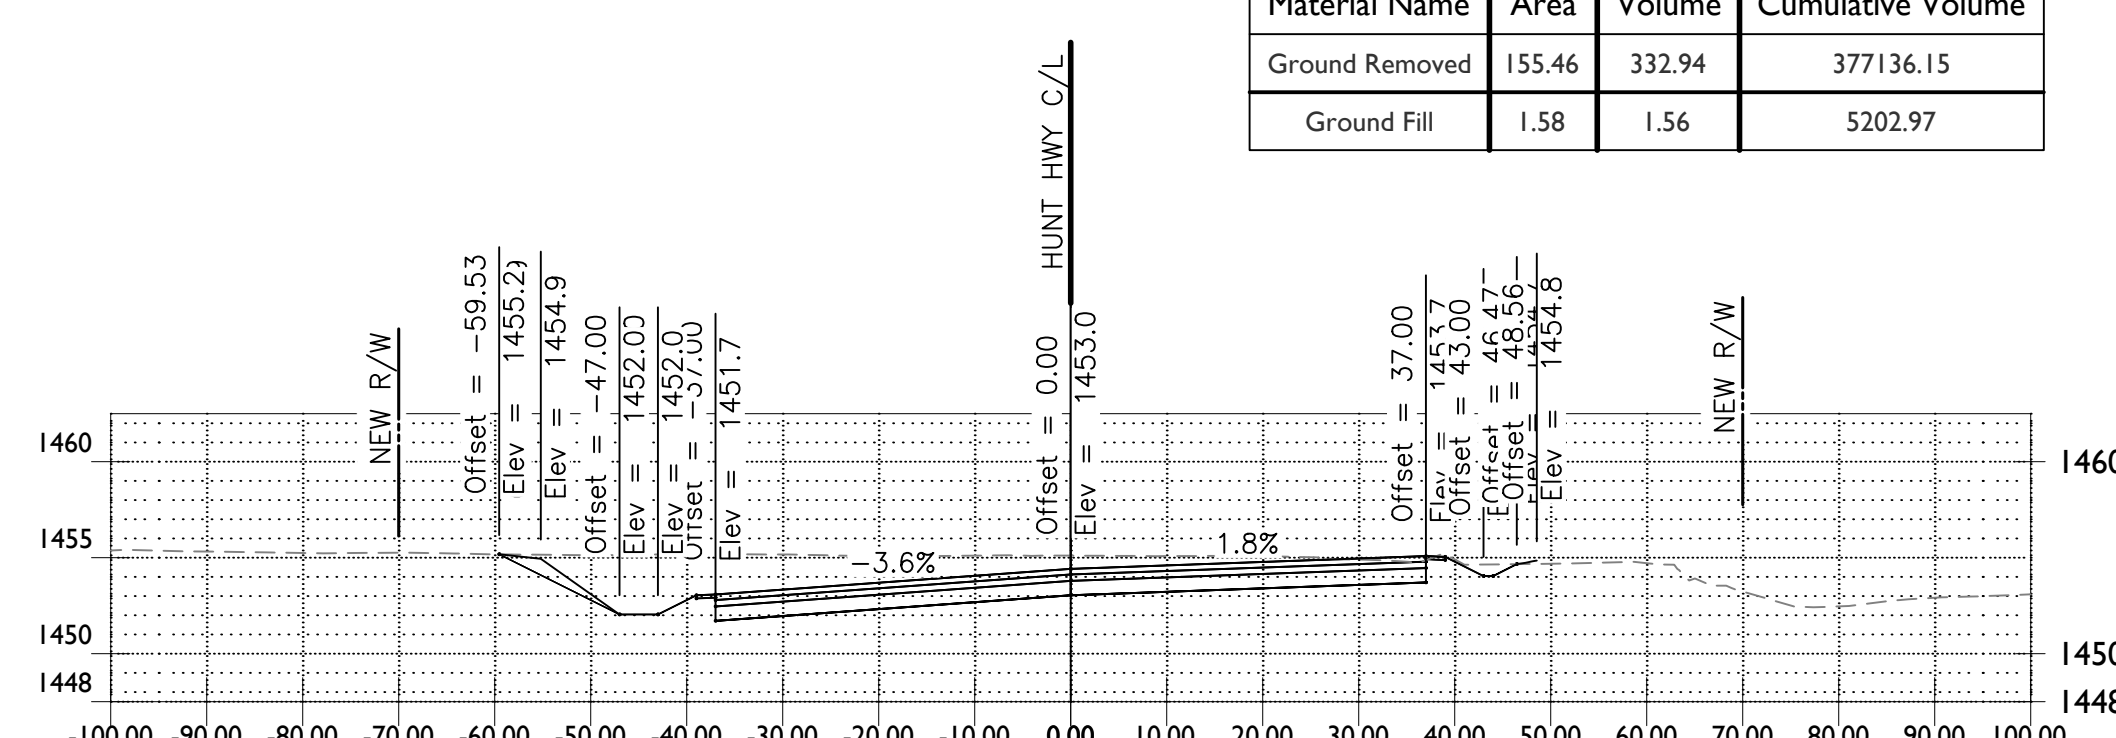

STA 102+50.00

Material(s) at Station 102+50.00			
Material Name	Area	Volume	Cumulative Volume
Ground Removed	206.22	377.66	376803.21
Ground Fill	0.18	0.24	5201.41

1130 N Alma School Road
Suite 120
Mesa, AZ 85201
T:480.503.2350 | F:480.503.2358
www.epsgroupinc.com

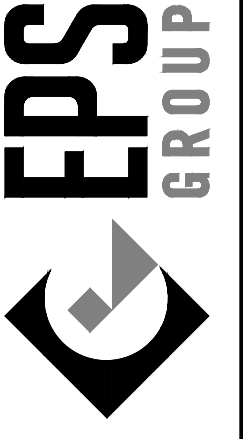

Hunt Highway & Attaway Road
Florence, AZ

Cross Sections

Project:

Revisions:

No.	Description



Designer: TA
Drawn by: RW

Preliminary
60%
Not For
Construction
Or
Recording

Job No.
21-1365.03

XS13


Sheet No.
13
of **23**

21-1365.03 - Hunt Highway & Attaway Road

Oct 31, 2024 2:02pm S:\Projects\2021\21-1365\21-1365.03 Florence Attaway_Hunt Highway_Civil\CAD\Cross Sections\Cross Sections.dwg


cagular

FOR INFORMATION ONLY - NOT FOR CONSTRUCTION

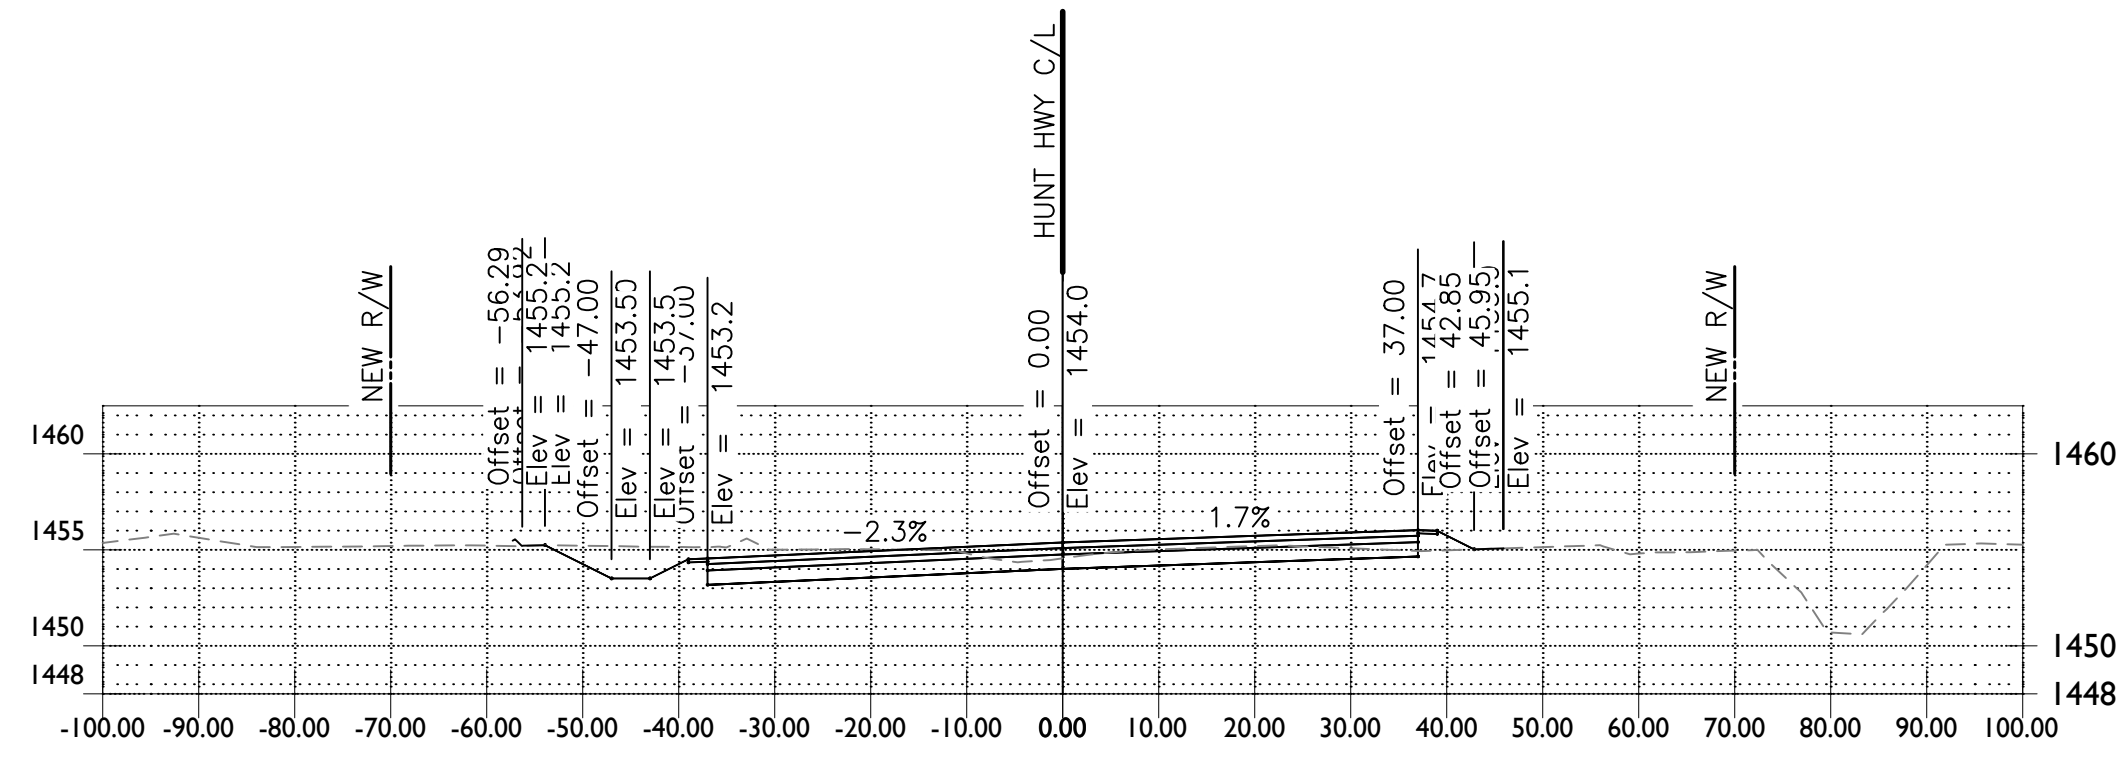


STA 106+00.00

Material(s) at Station 106+00.00			
Material Name	Area	Volume	Cumulative Volume
Ground Removed	93.70	190.02	378689.08
Ground Fill	3.79	16.03	5362.72

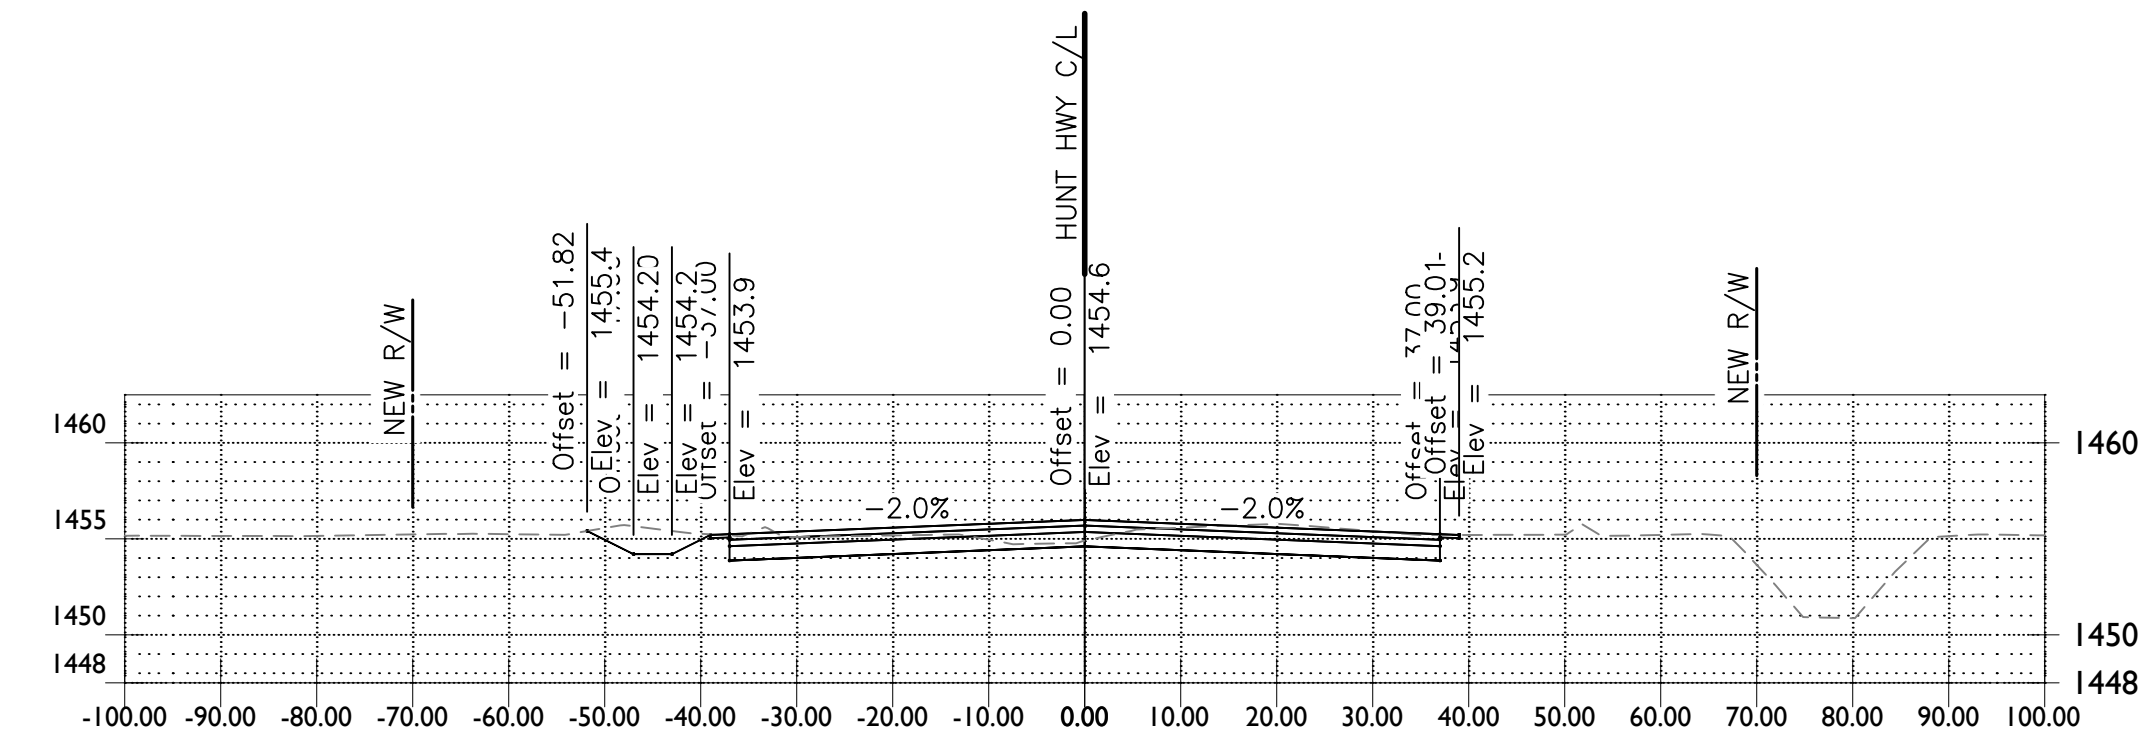


STA 108+00.00

Material(s) at Station 108+00.00			
Material Name	Area	Volume	Cumulative Volume
Ground Removed	89.69	164.19	379335.19
Ground Fill	0.00	0.10	5370.65

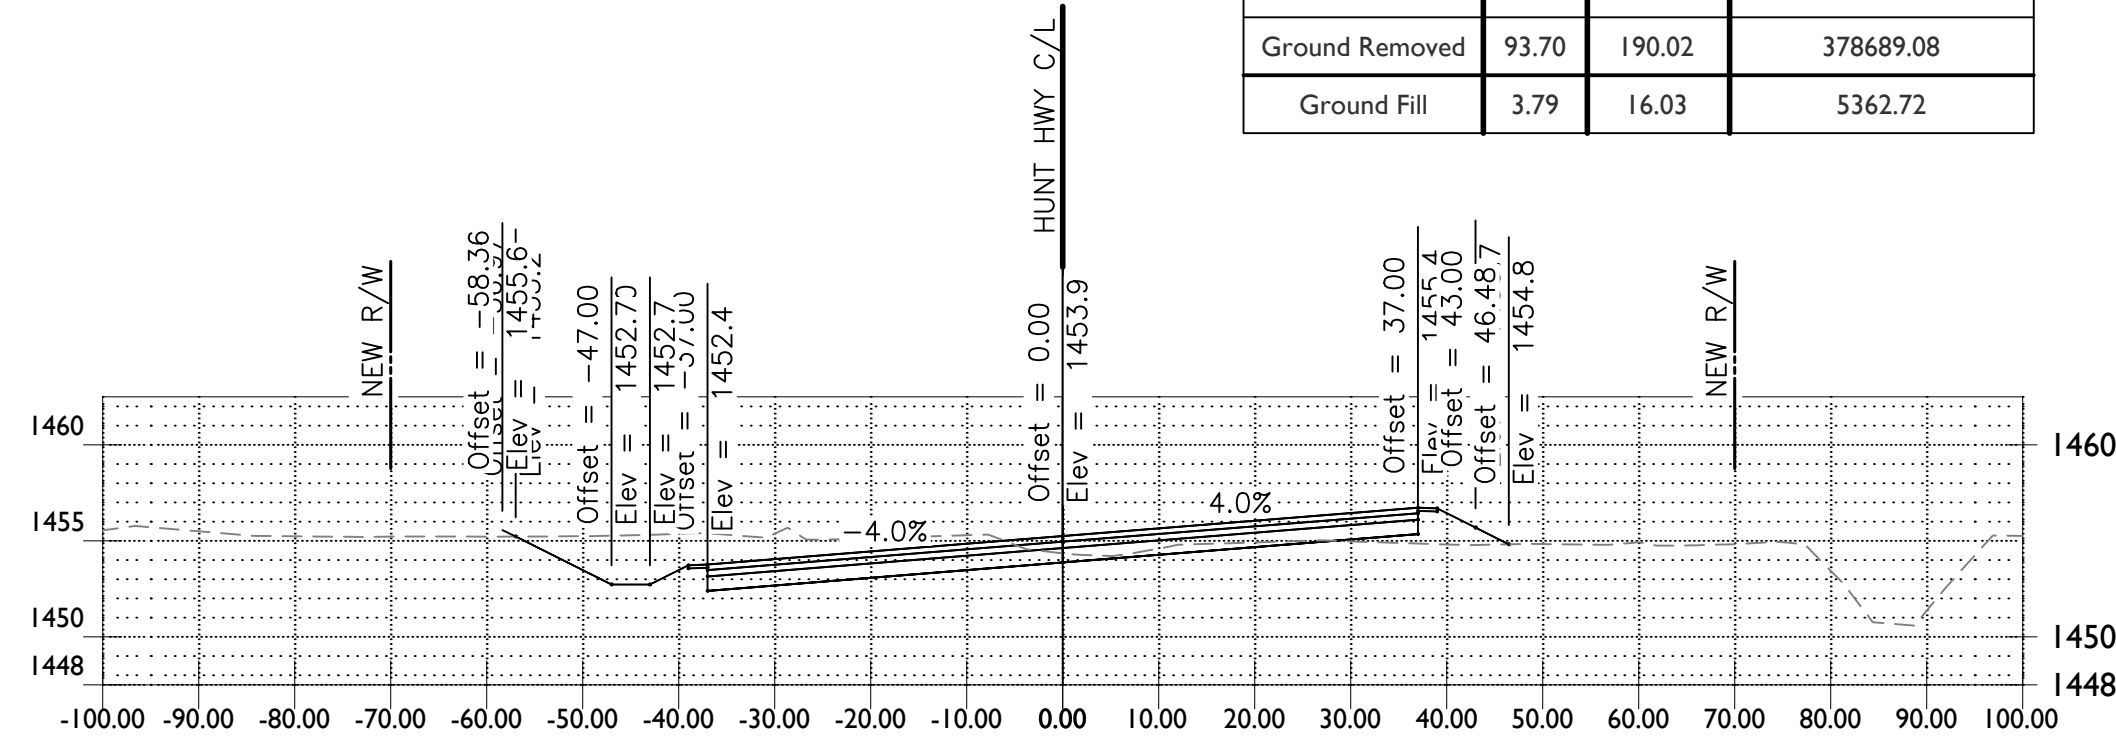


STA 105+50.00

Material(s) at Station 105+50.00			
Material Name	Area	Volume	Cumulative Volume
Ground Removed	115.62	218.69	378499.06
Ground Fill	12.96	24.87	5346.69

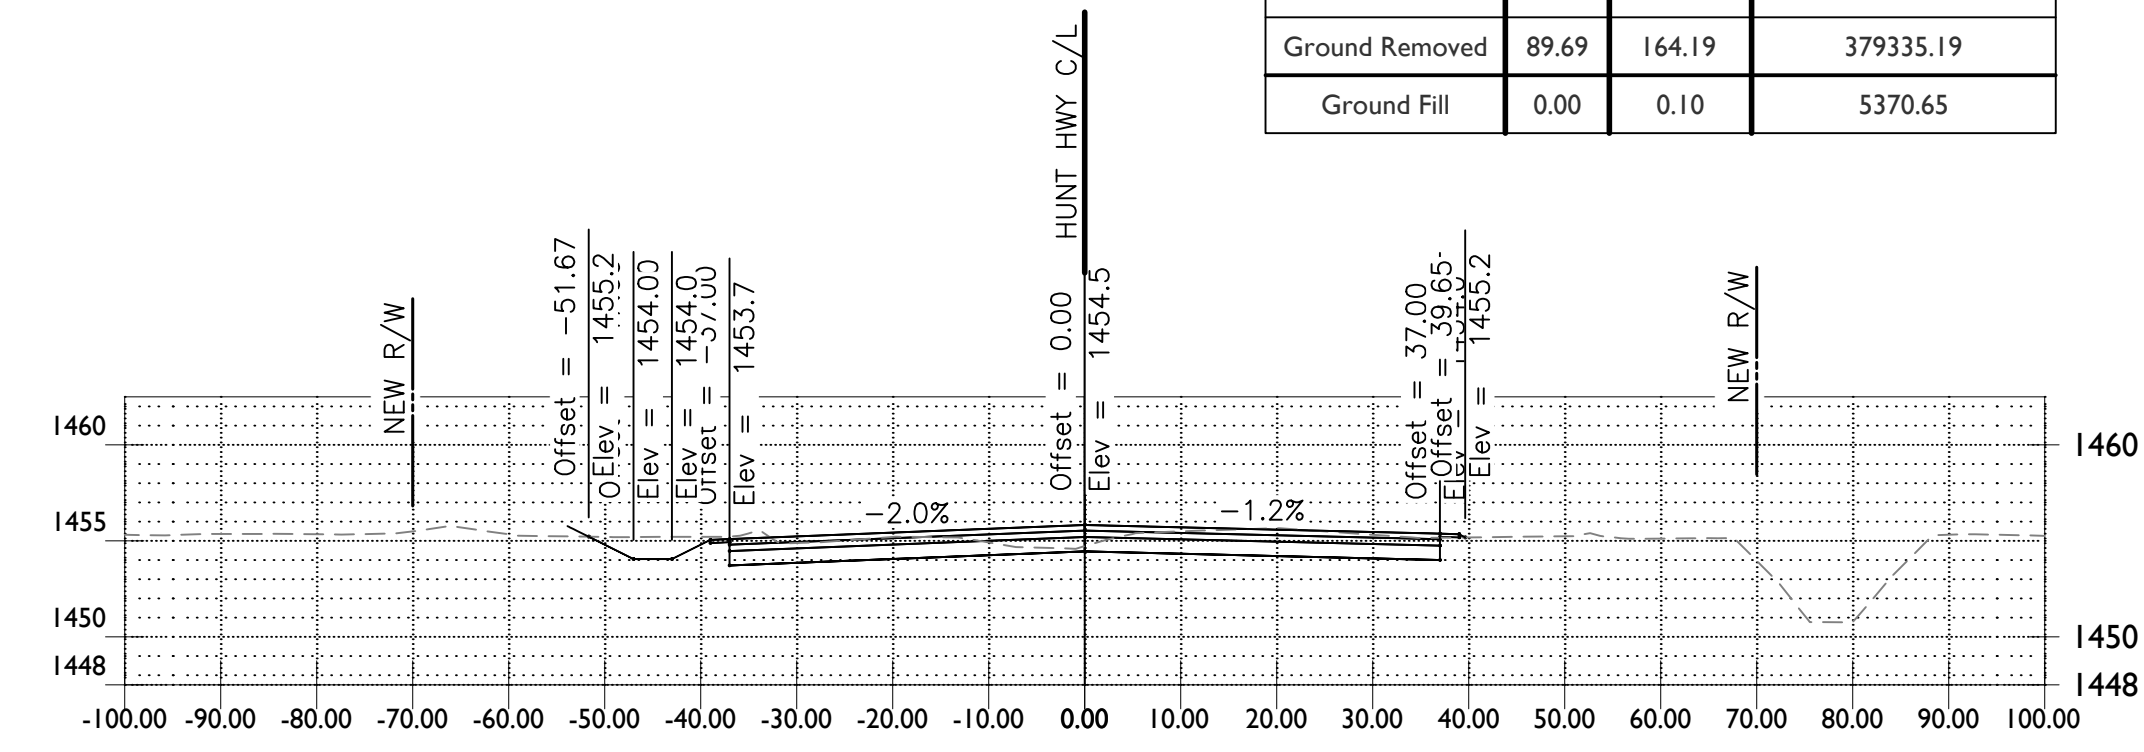


STA 107+50.00

Material(s) at Station 107+50.00			
Material Name	Area	Volume	Cumulative Volume
Ground Removed	87.64	160.98	379171.00
Ground Fill	0.10	0.72	5370.55

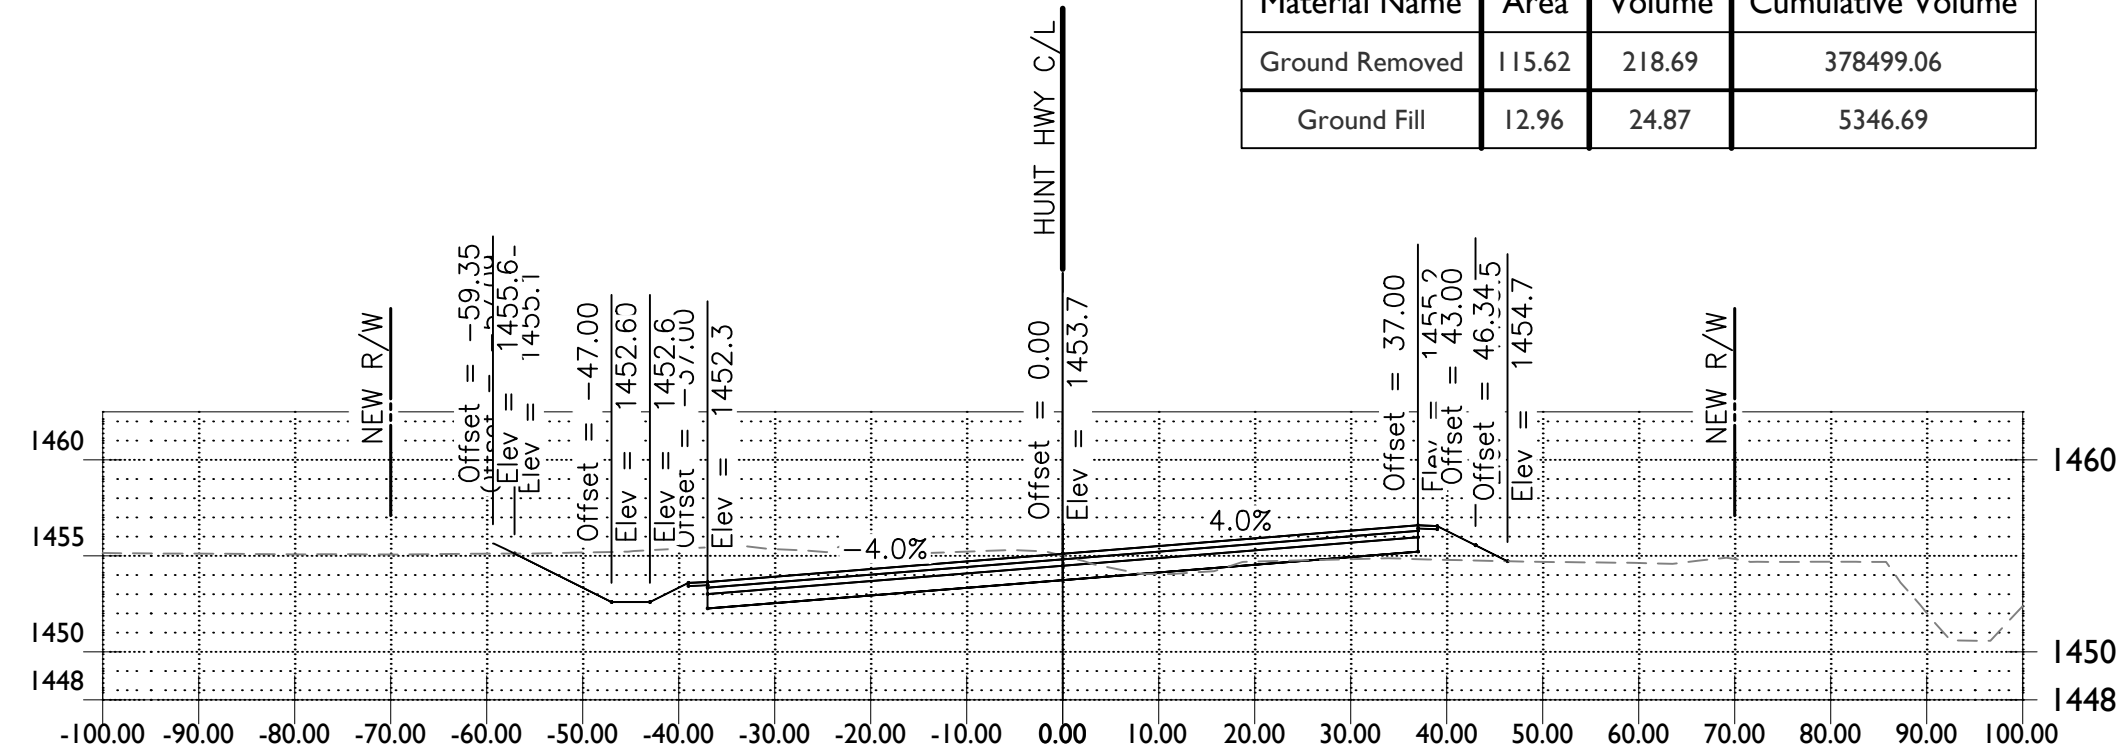


STA 105+00.00

Material(s) at Station 105+00.00			
Material Name	Area	Volume	Cumulative Volume
Ground Removed	126.35	245.06	378280.37
Ground Fill	13.09	28.59	5321.82

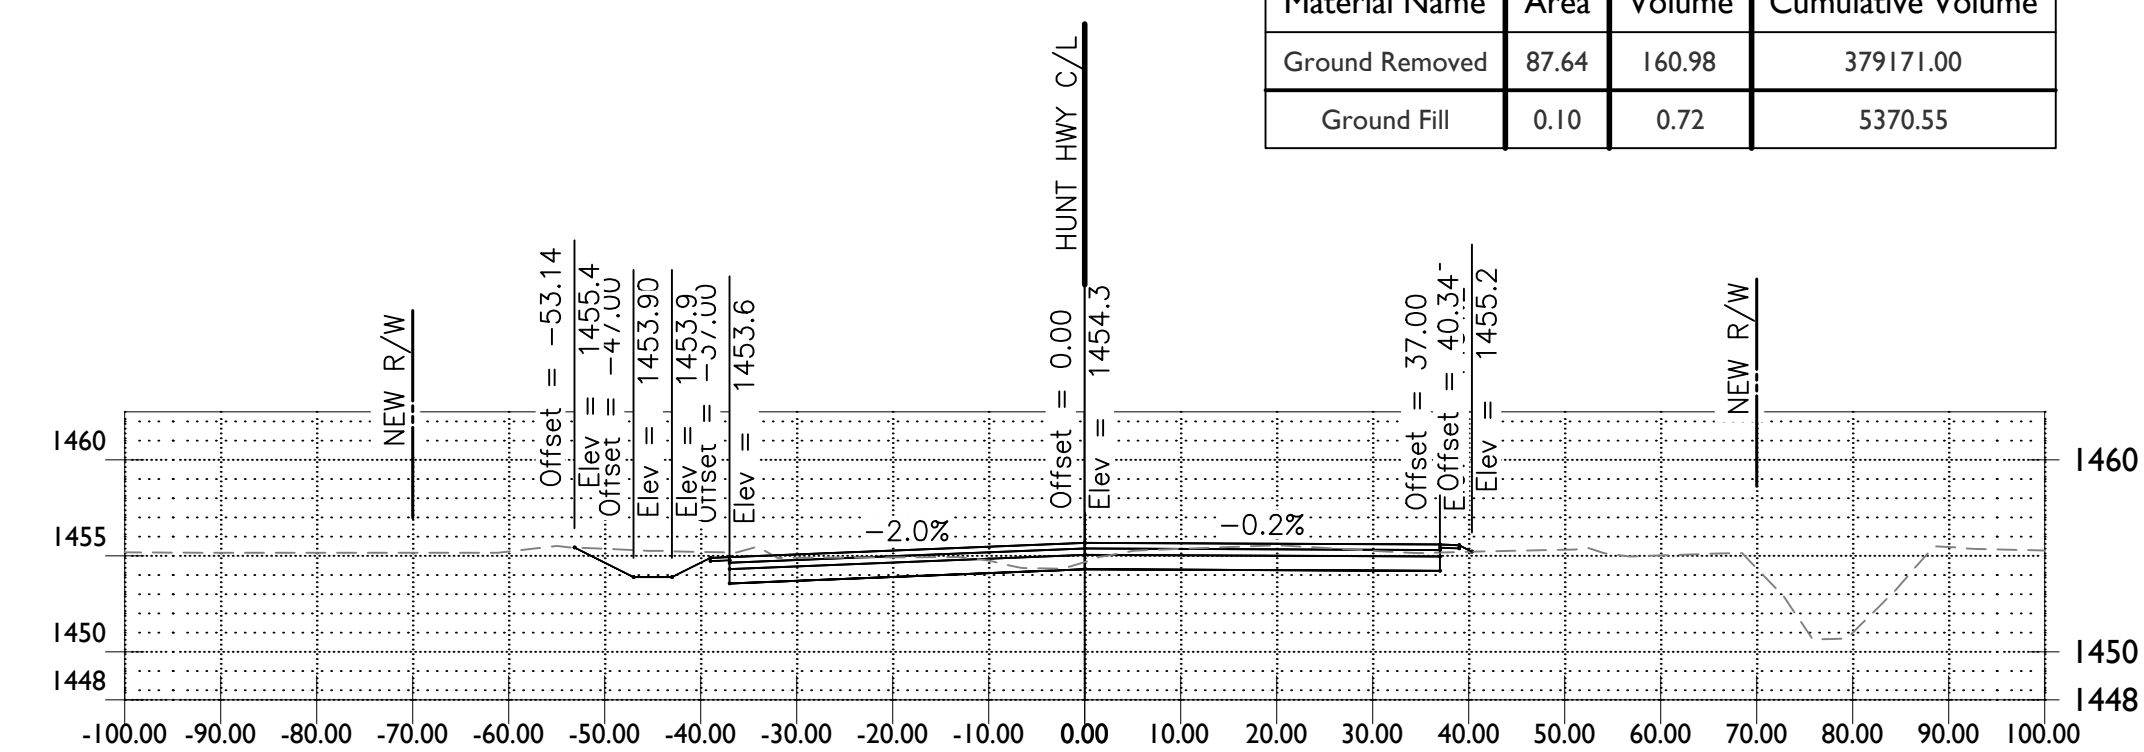


STA 107+00.00

Material(s) at Station 107+00.00			
Material Name	Area	Volume	Cumulative Volume
Ground Removed	86.22	157.69	379010.03
Ground Fill	0.67	2.05	5369.83

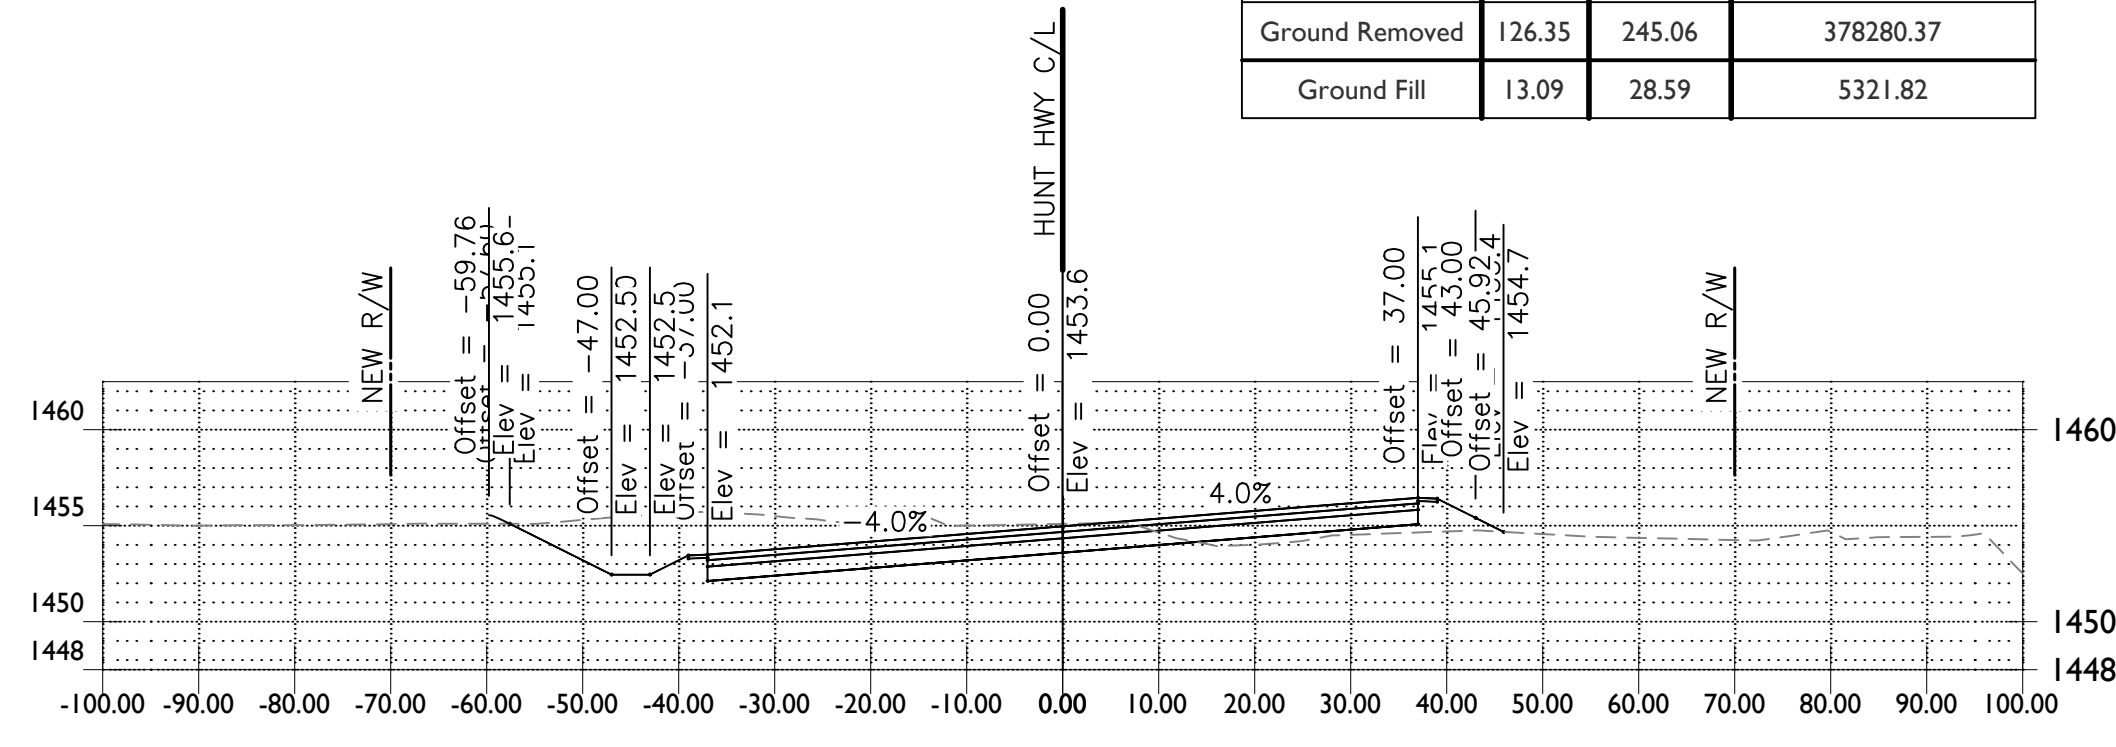

STA 104+50.00


Material(s) at Station 104+50.00			
Material Name	Area	Volume	Cumulative Volume
Ground Removed	144.68	278.03	378035.30
Ground Fill	16.95	36.70	5293.23

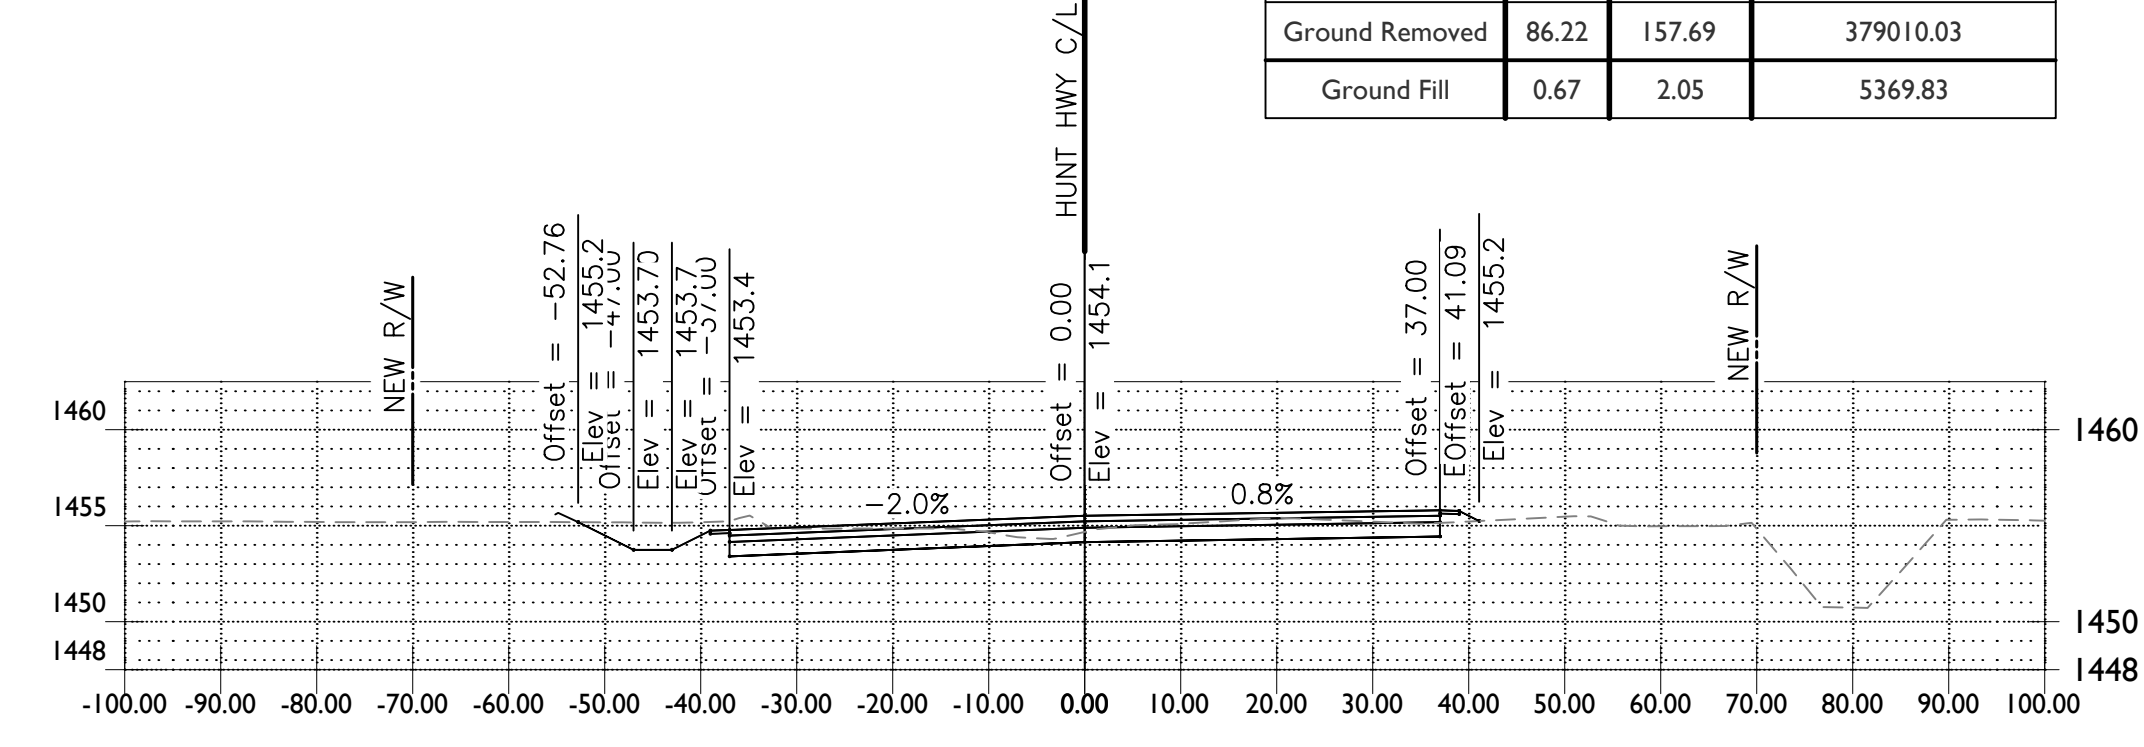

STA 106+50.00

Material(s) at Station 106+50.00			
Material Name	Area	Volume	Cumulative Volume
Ground Removed	84.77	163.26	378852.34
Ground Fill	1.50	5.07	5367.78

1130 N Alma School Road
Suite 120
Mesa, AZ 85201
T:480.503.2350 | F:480.503.2358
www.epsgroupinc.com

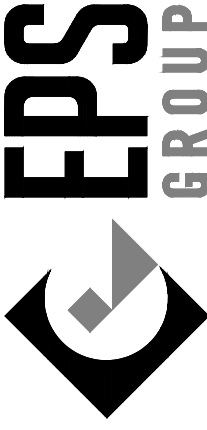


Hunt Highway & Attaway Road
Florence, AZ

Cross Sections

Project:

Revisions:

No.	Description

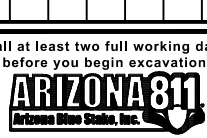

Call at least two full working days before any final acceptance.
ARIZONA CIVIL
1801 N. GILBERT ROAD, SUITE 100, GILBERT, AZ 85134
In Maricopa County, 920281-1100

Designer: TA

Drawn by: RW

Preliminary

60%

Not For

Construction

Or

Recording

Job No.

21-1365.03

XS14


Sheet No.

14

of 23


21-1365.03 - Hunt Highway & Attaway Road

cagular Oct 31, 2024 2:02pm S:\Projects\2021\21-1365\21-1365.03 Florence Attoay_Hunt Highway\Civil\CAD\Cross Sections\Cross Sections.dwg

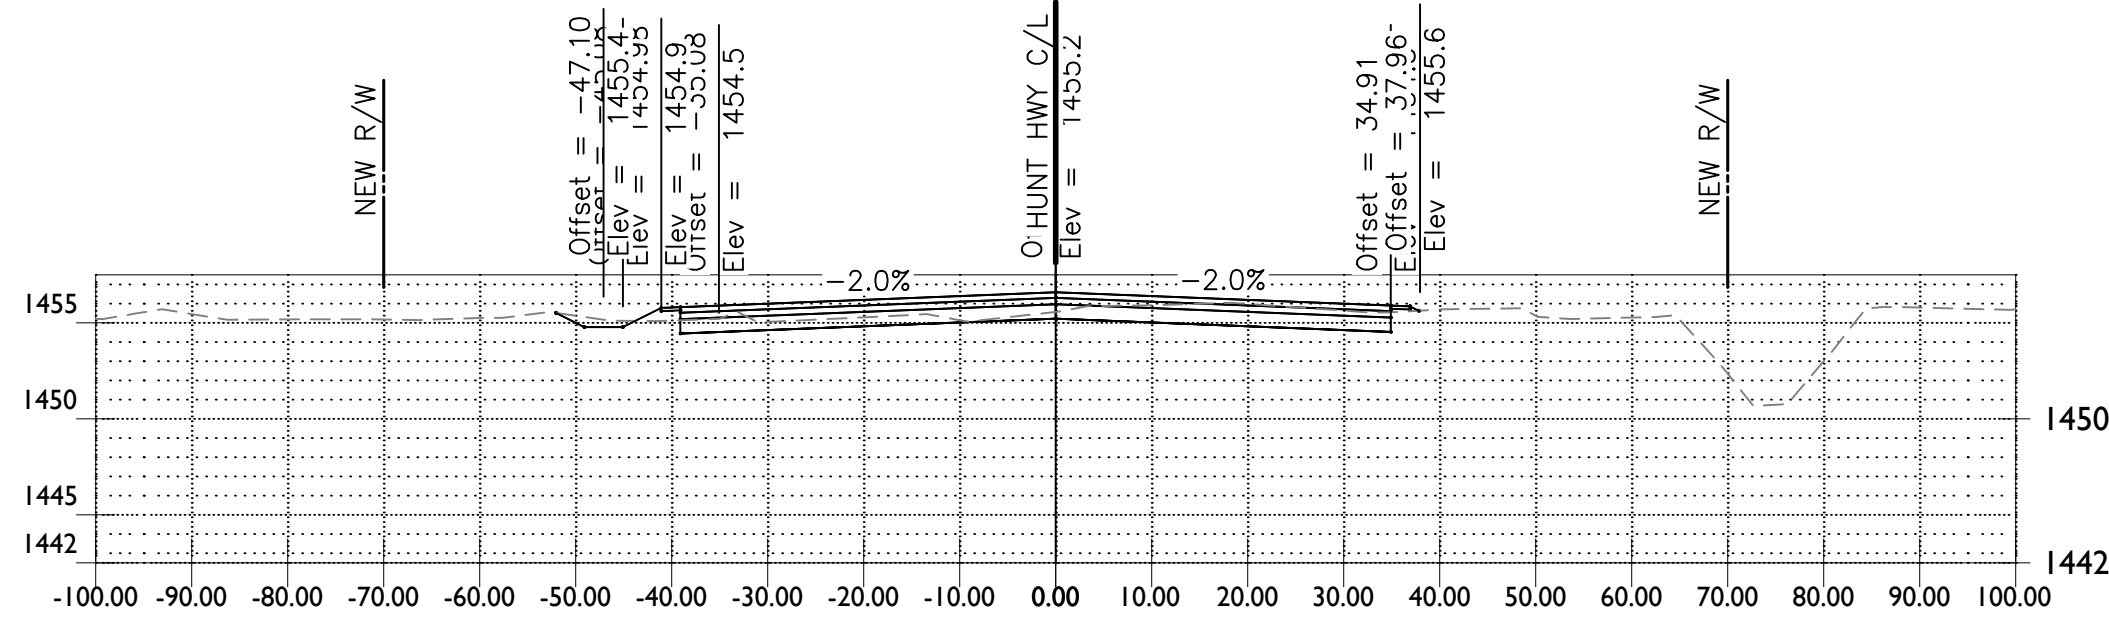


STA 110+00.00

Material(s) at Station 110+00.00			
Material Name	Area	Volume	Cumulative Volume
Ground Removed	48.86	99.61	379844.02
Ground Fill	2.53	4.01	5378.09

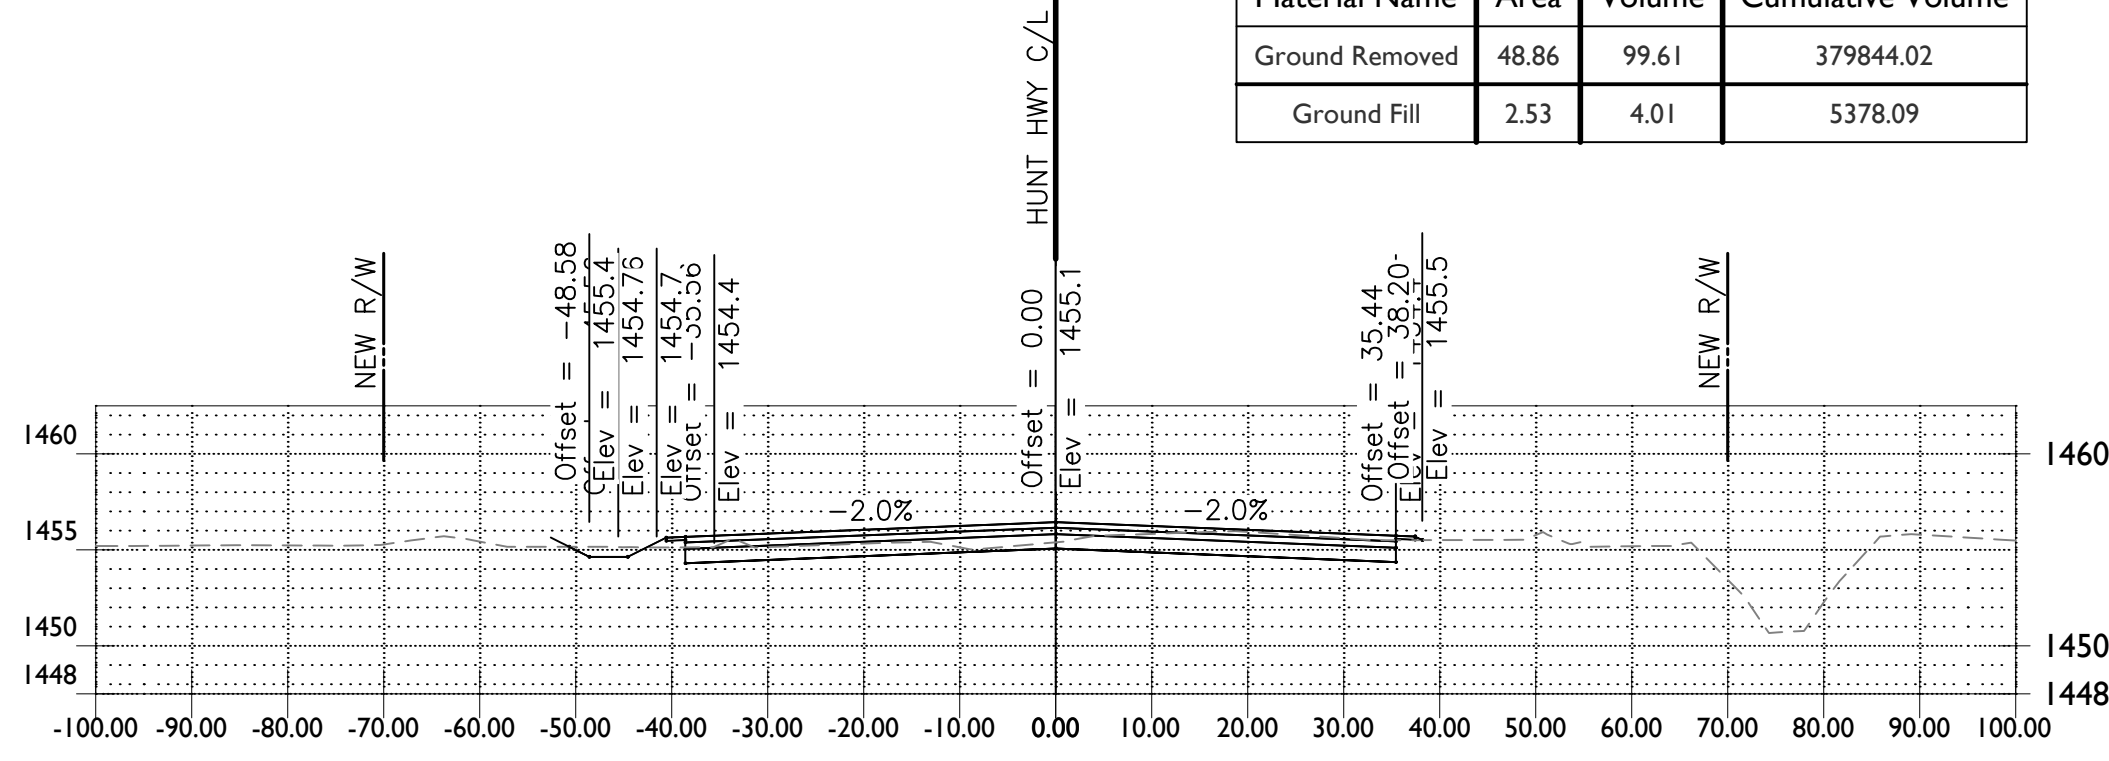


STA 109+50.00

Material(s) at Station 109+50.00			
Material Name	Area	Volume	Cumulative Volume
Ground Removed	58.71	117.57	379744.41
Ground Fill	1.80	2.30	5374.08

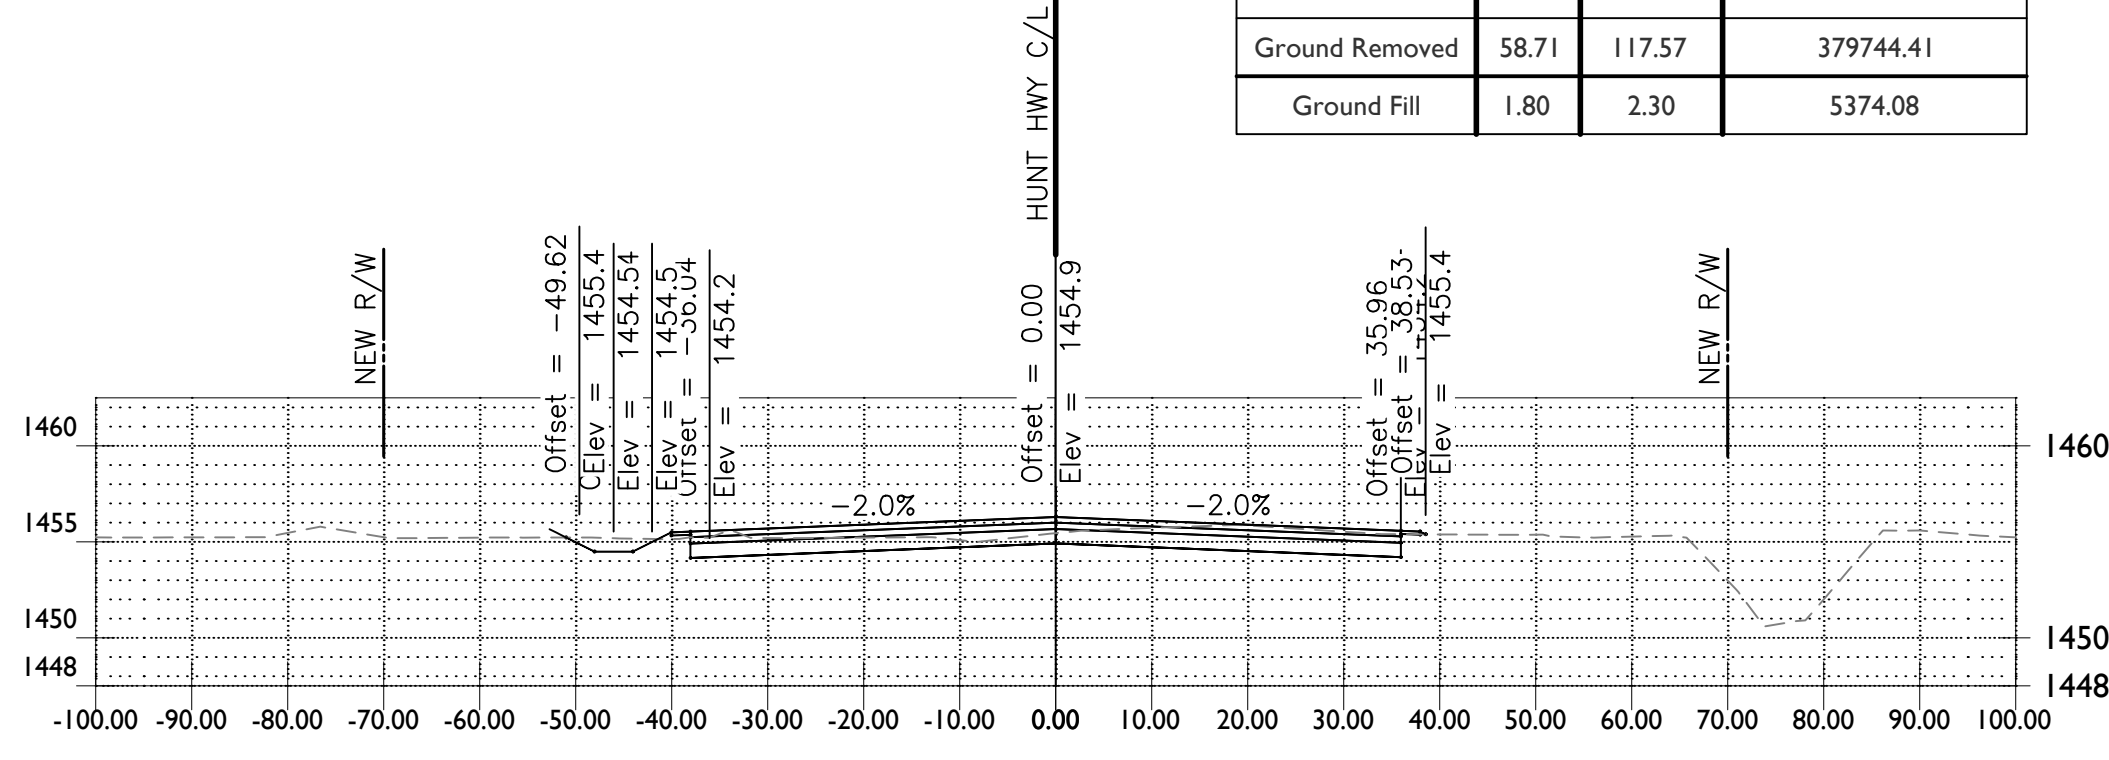


STA 109+00.00

Material(s) at Station 109+00.00			
Material Name	Area	Volume	Cumulative Volume
Ground Removed	68.26	135.91	379626.85
Ground Fill	0.68	0.88	5371.78

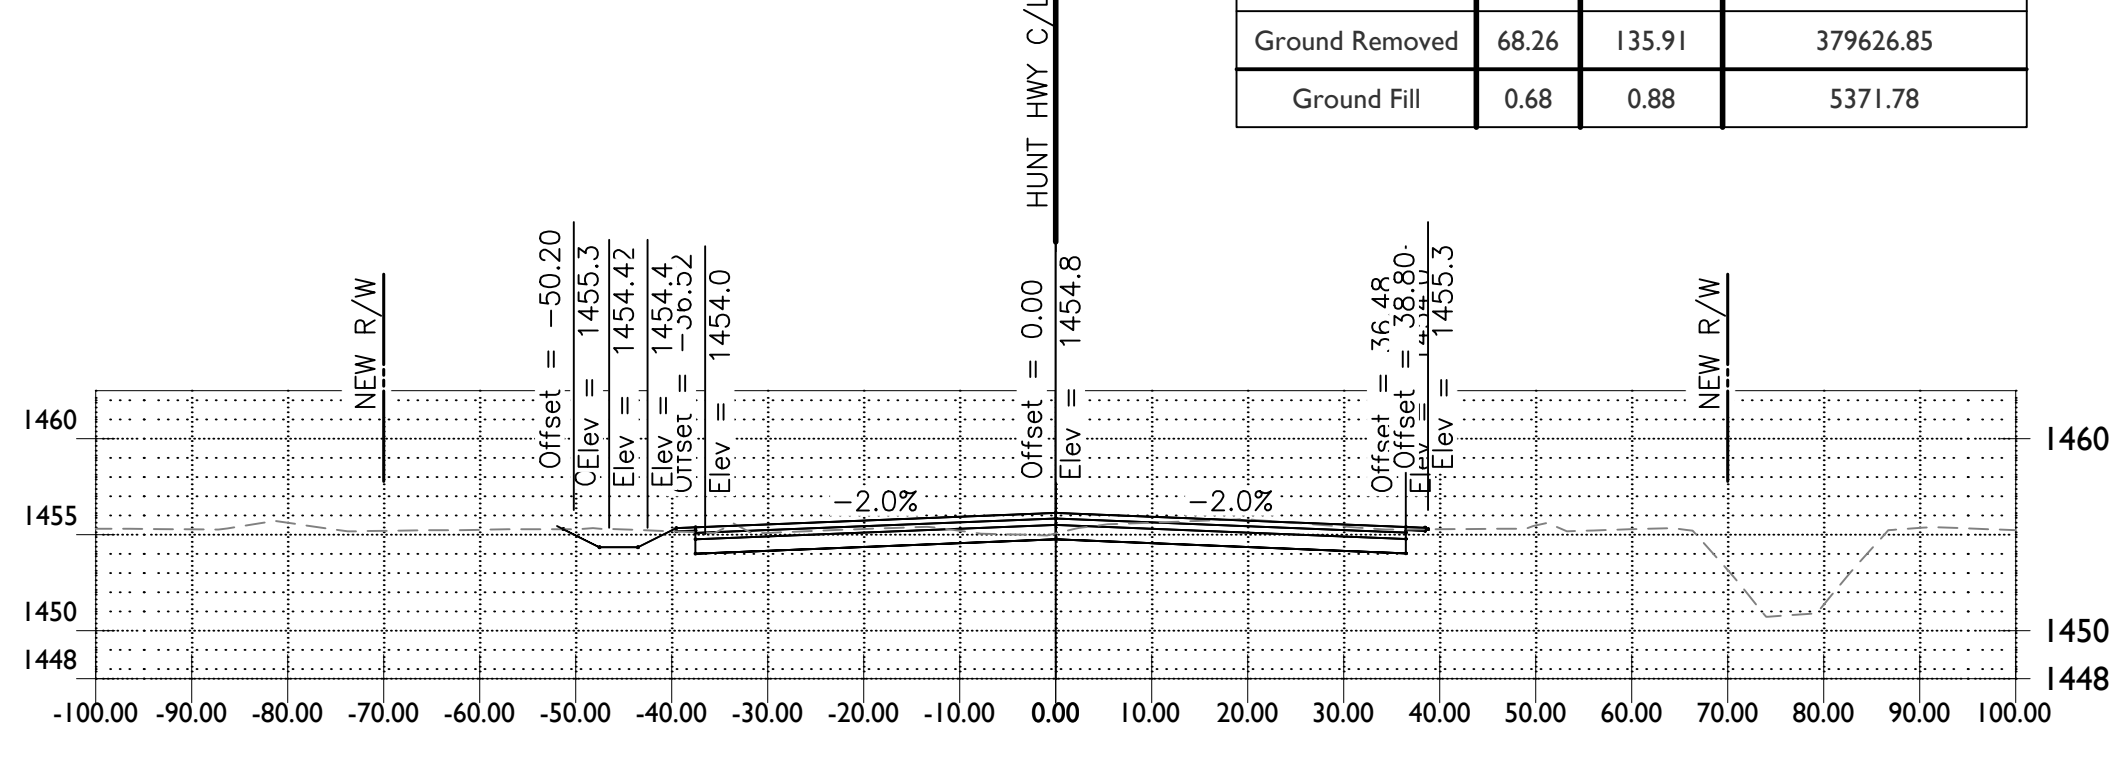

STA 108+50.00

Material(s) at Station 108+50.00			
Material Name	Area	Volume	Cumulative Volume
Ground Removed	78.52	155.75	379490.94
Ground Fill	0.27	0.25	5370.90

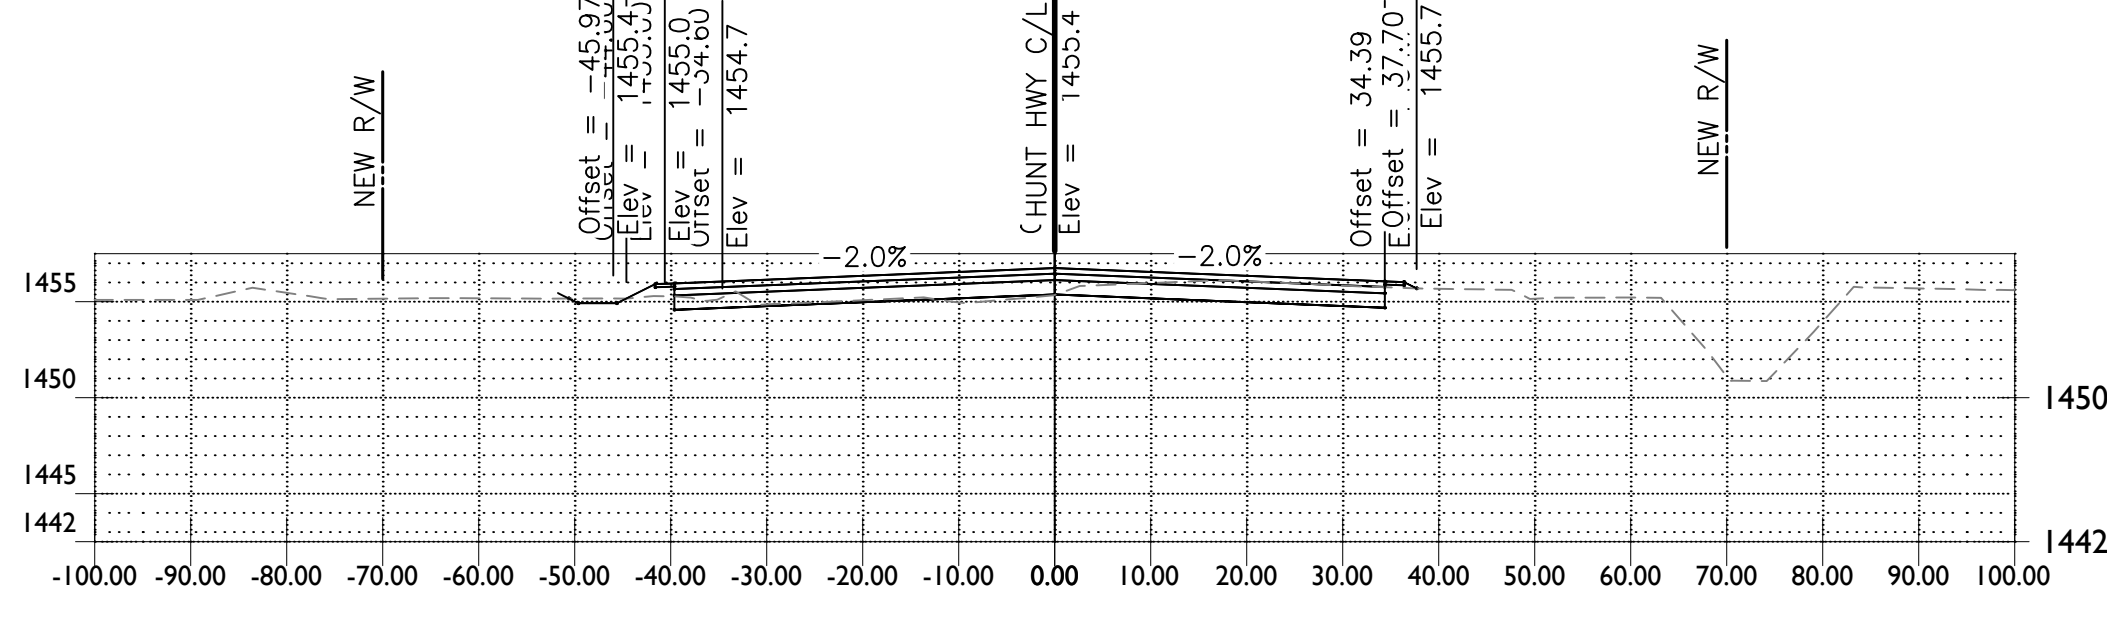


STA 110+50.00

Material(s) at Station 110+50.00			
Material Name	Area	Volume	Cumulative Volume
Ground Removed	35.59	78.20	379922.22
Ground Fill	5.29	7.24	5385.33

FOR INFORMATION ONLY - NOT FOR CONSTRUCTION

1130 N Alma School Road
Suite 120
Mesa, AZ 85201
T:480.503.2350 | F:480.503.2358
www.epsgroupinc.com

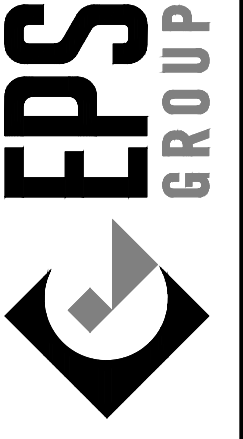

Hunt Highway & Attaway Road
Florence, AZ

Project:

Revisions:



Designer: TA
Drawn by: RW


Preliminary
60%
Not For Construction
Or Recording
Job No.
21-1365.03

XS15

Sheet No.
15
of **23**


21-1365.03 - Hunt Highway & Attaway Road

Oct 31, 2024 2:02pm S:\Projects\2021\21-1365\21-1365.03 Florence Attaway_Hunt Highway\Civil\CAD\Cross Sections\Cross Sections.dwg

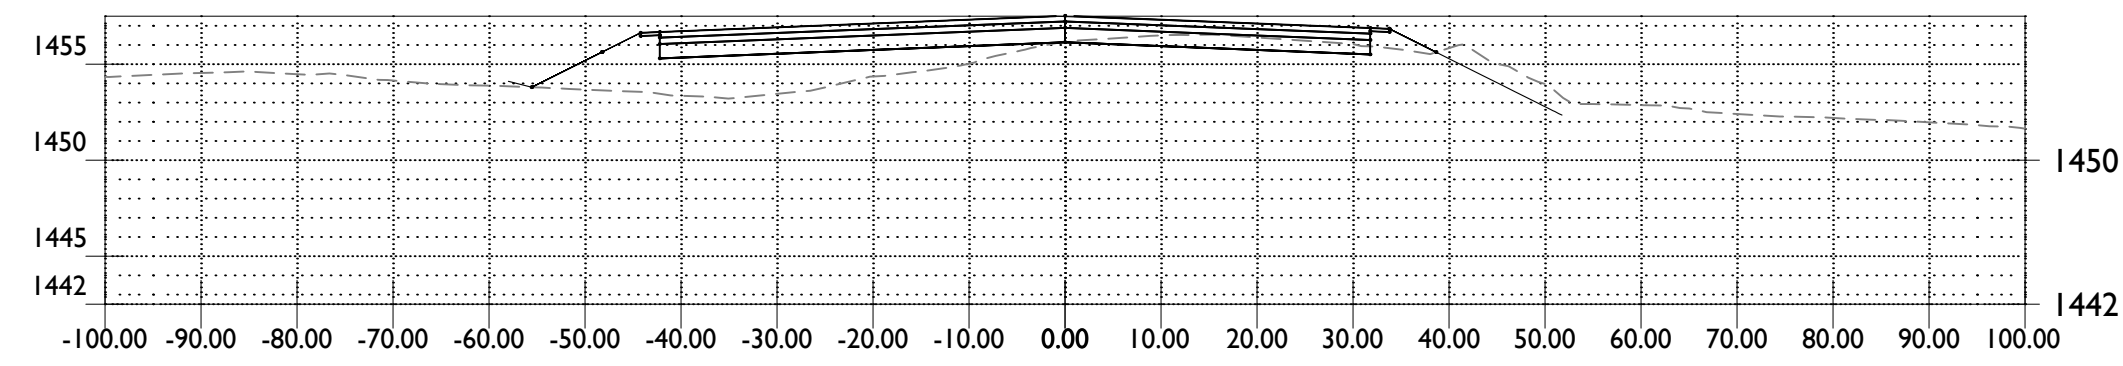


STA 113+00.00

Material(s) at Station 113+00.00			
Material Name	Area	Volume	Cumulative Volume
Ground Removed	28.88	43.30	380155.45
Ground Fill	73.00	84.44	5578.09

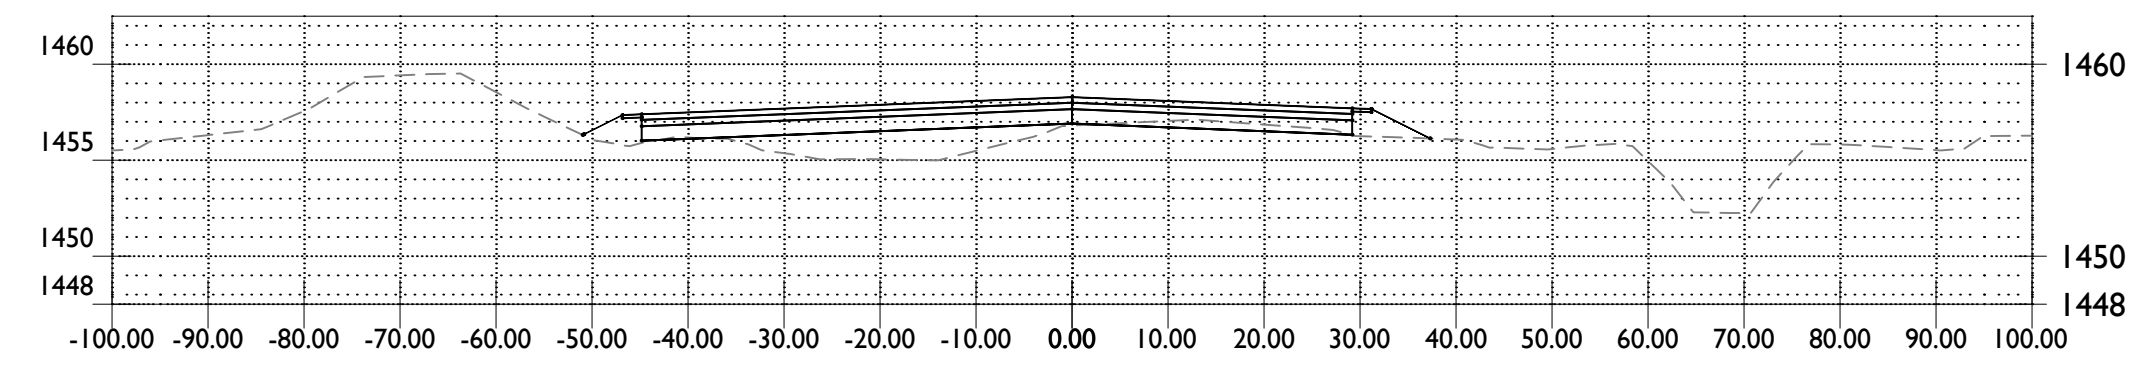


STA 115+50.00

Material(s) at Station 115+50.00			
Material Name	Area	Volume	Cumulative Volume
Ground Removed	7.45	14.77	380259.25
Ground Fill	51.69	99.17	6185.42

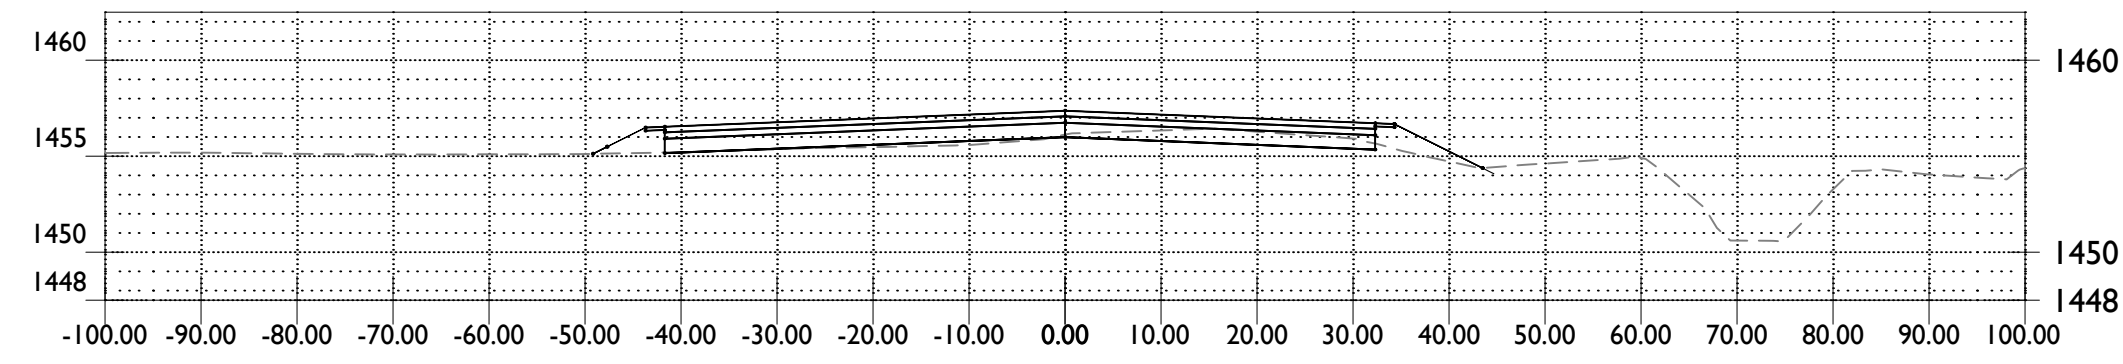


STA 112+50.00

Material(s) at Station 112+50.00			
Material Name	Area	Volume	Cumulative Volume
Ground Removed	17.89	36.07	380112.15
Ground Fill	18.20	40.86	5493.65

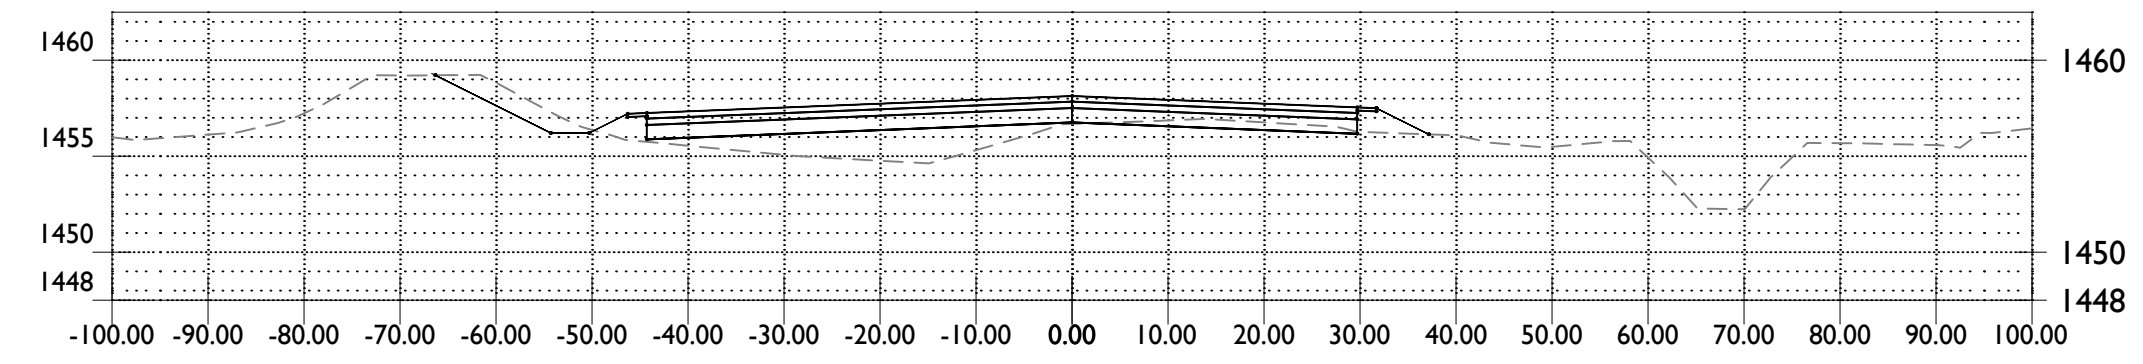


STA 115+00.00

Material(s) at Station 115+00.00			
Material Name	Area	Volume	Cumulative Volume
Ground Removed	8.50	15.10	380244.48
Ground Fill	55.42	109.70	6086.25

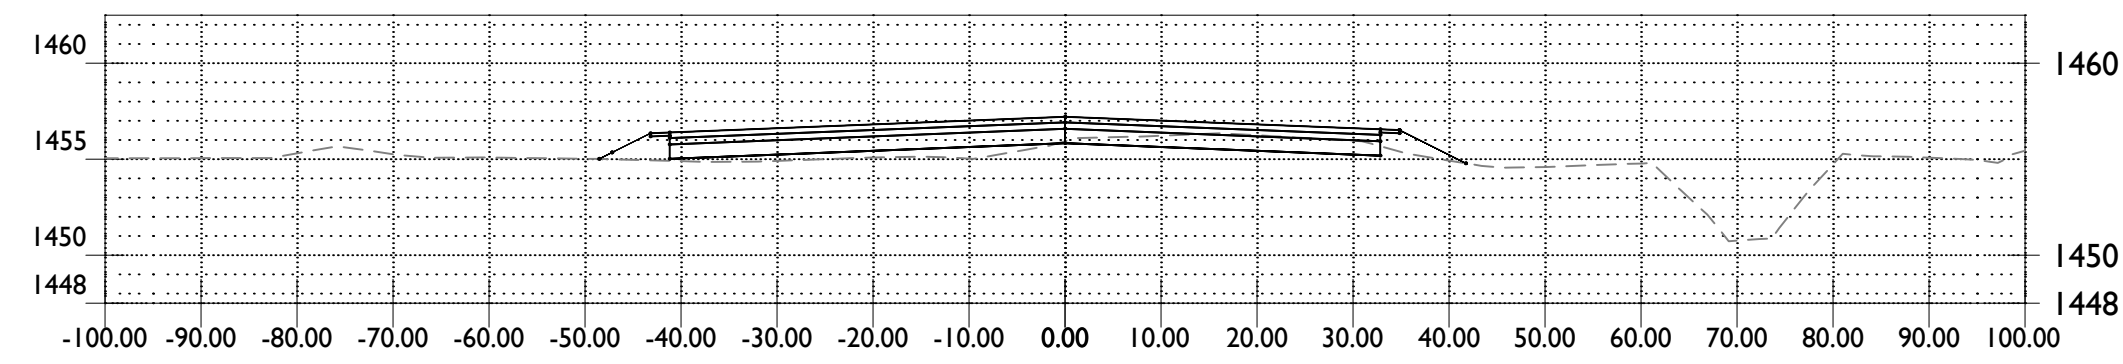


STA 112+00.00

Material(s) at Station 112+00.00			
Material Name	Area	Volume	Cumulative Volume
Ground Removed	21.07	43.19	380076.08
Ground Fill	25.94	37.78	5452.78

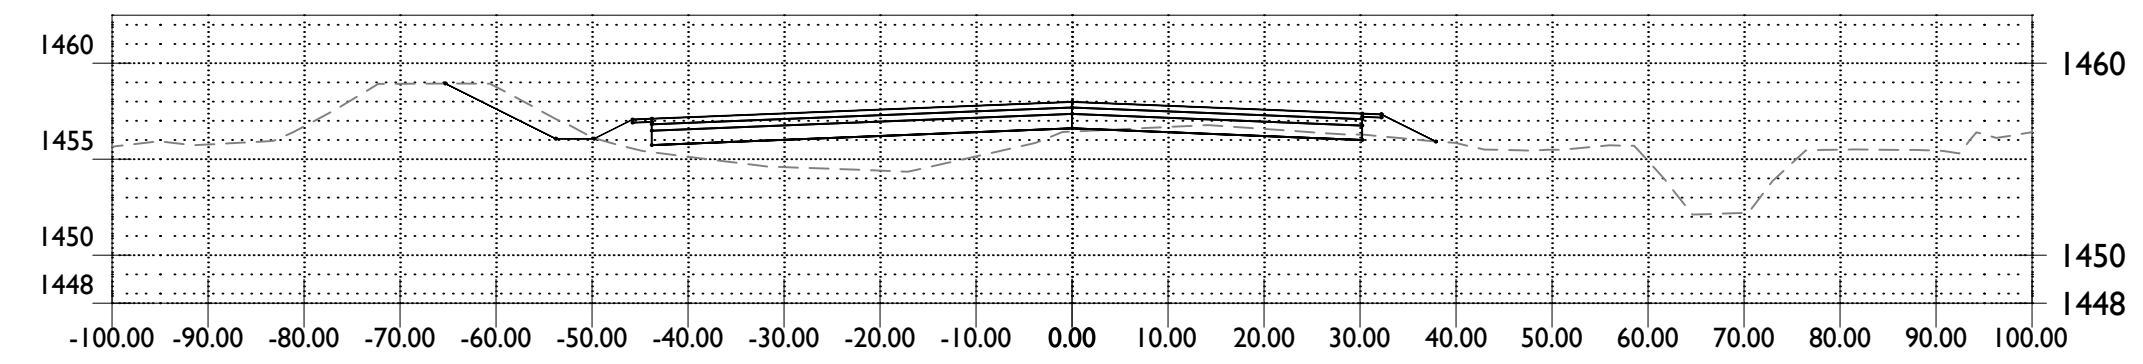


STA 114+50.00

Material(s) at Station 114+50.00			
Material Name	Area	Volume	Cumulative Volume
Ground Removed	7.81	15.71	380229.38
Ground Fill	63.05	118.75	5976.55

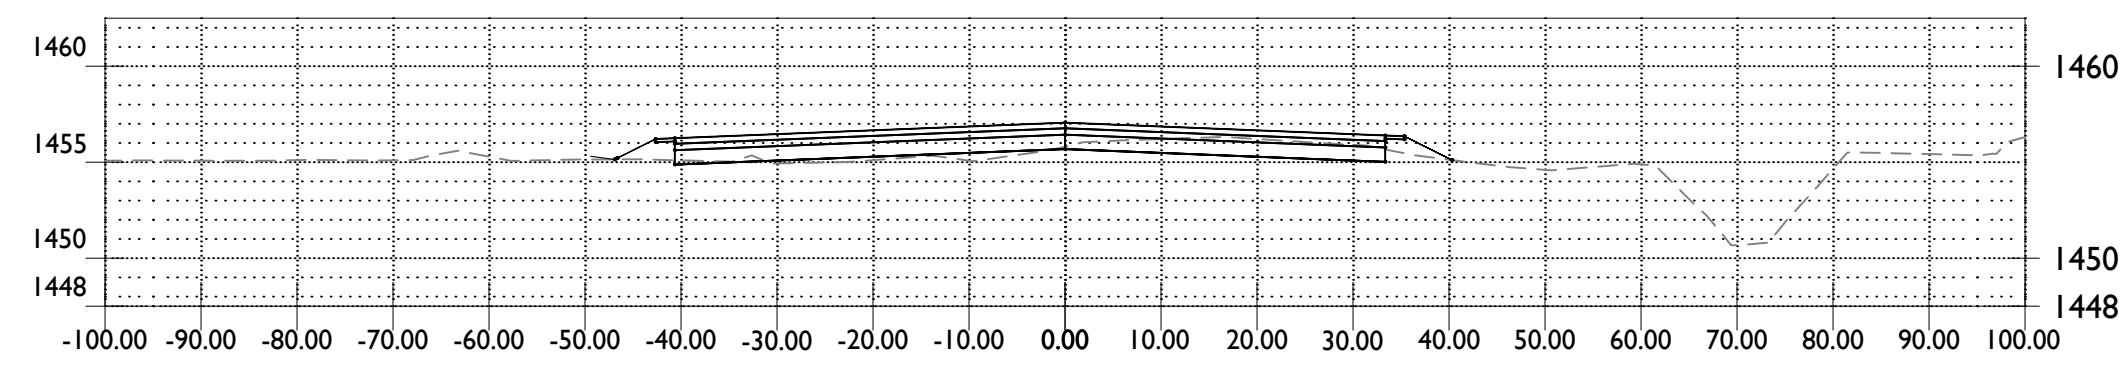


STA 111+50.00

Material(s) at Station 111+50.00			
Material Name	Area	Volume	Cumulative Volume
Ground Removed	25.58	50.70	380032.89
Ground Fill	14.87	19.27	5415.00

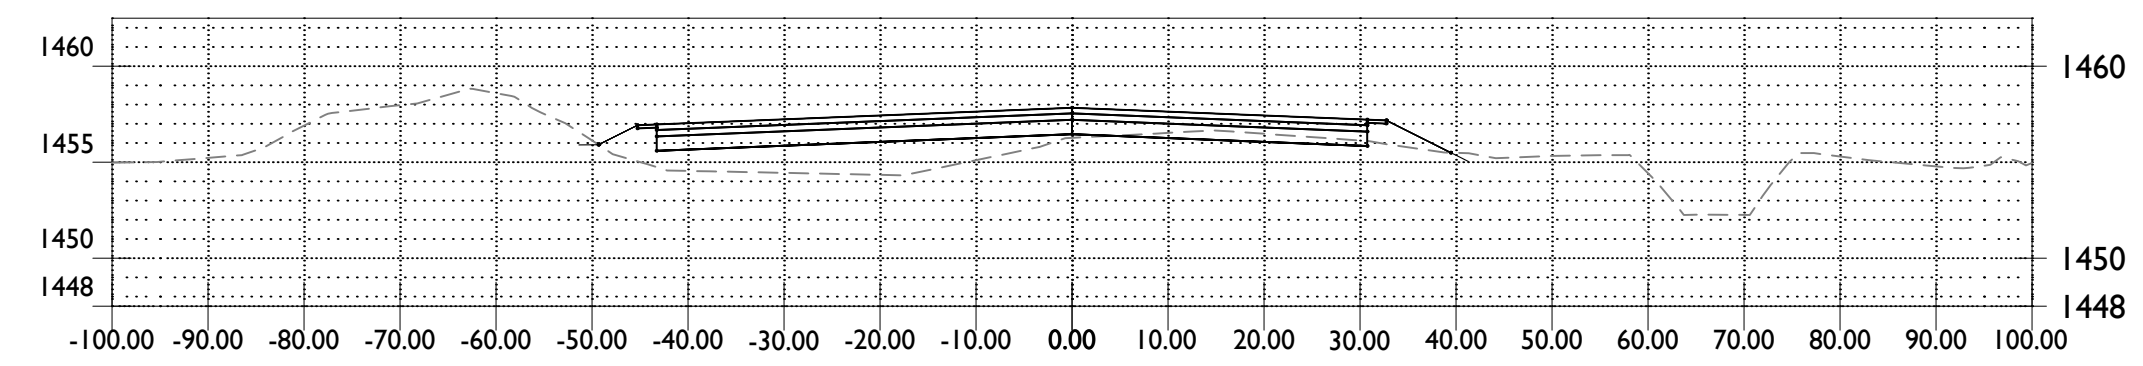


STA 114+00.00

Material(s) at Station 114+00.00			
Material Name	Area	Volume	Cumulative Volume
Ground Removed	9.16	19.98	380213.66
Ground Fill	65.20	136.25	5857.80

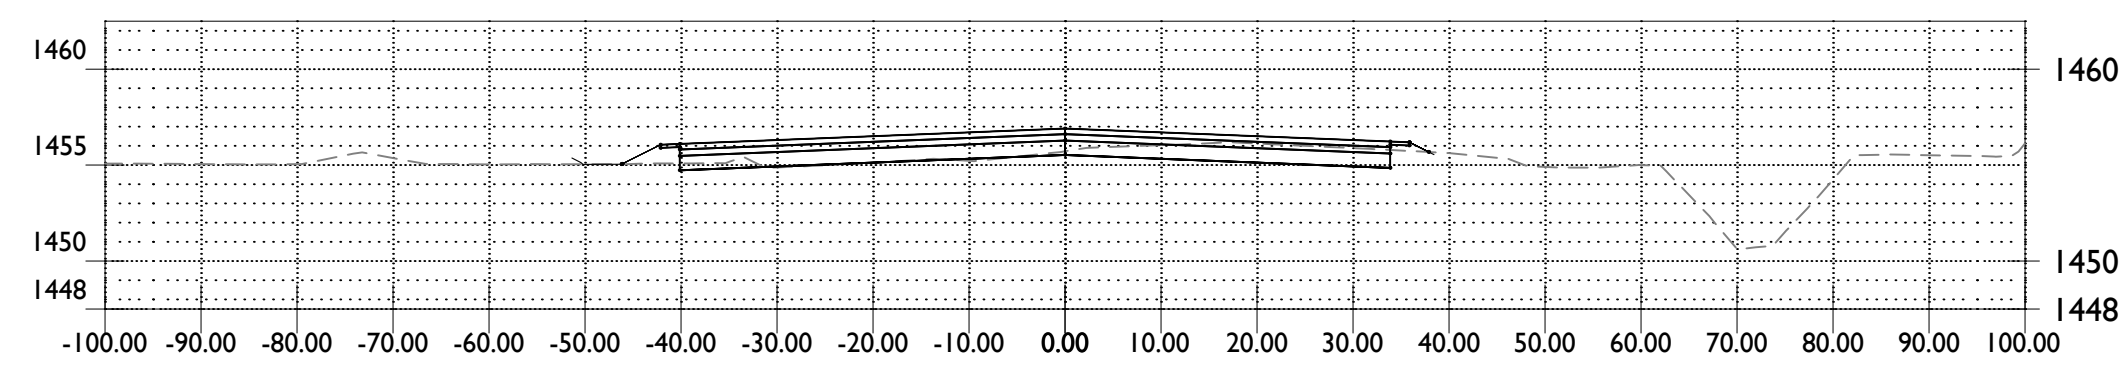

STA 111+00.00


Material(s) at Station 111+00.00			
Material Name	Area	Volume	Cumulative Volume
Ground Removed	29.18	59.97	379982.19
Ground Fill	5.94	10.40	5395.73

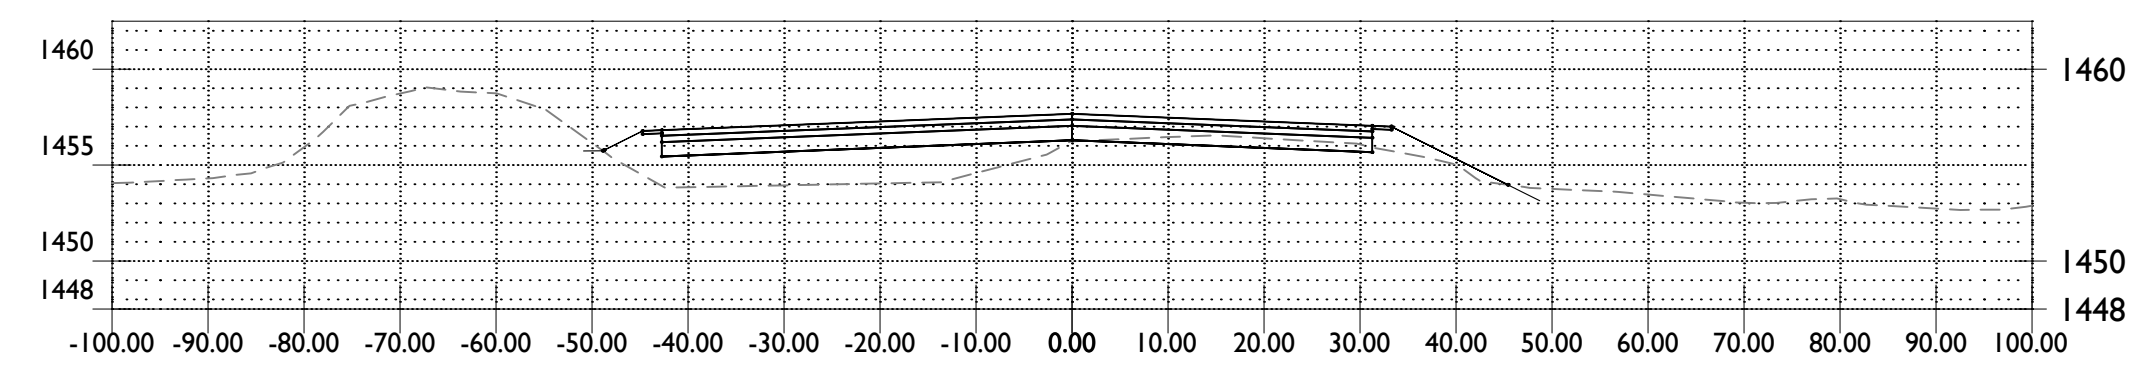

STA 113+50.00

Material(s) at Station 113+50.00			
Material Name	Area	Volume	Cumulative Volume
Ground Removed	12.42	38.24	380193.69
Ground Fill	81.94	143.47	5721.55

FOR INFORMATION ONLY - NOT FOR CONSTRUCTION

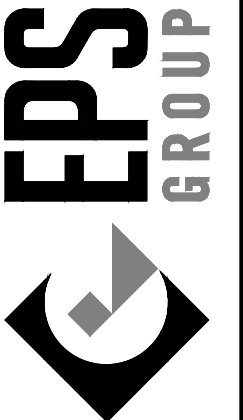

Project:

Revisions:

No.	Description



Designer: TA
Drawn by: RW

Preliminary
60%
Not For
Construction
Or
Recording


Job No.
21-1365.03

Sheet No.
XS16

16
of 23


21-1365.03 - Hunt Highway & Attaway Road

Oct 31, 2024 2:03pm S:\Projects\2021\21-1365\21-1365.03 Florence Attaway_Hunt Highway\Civil\CAD\Cross Sections\Cross Sections.dwg

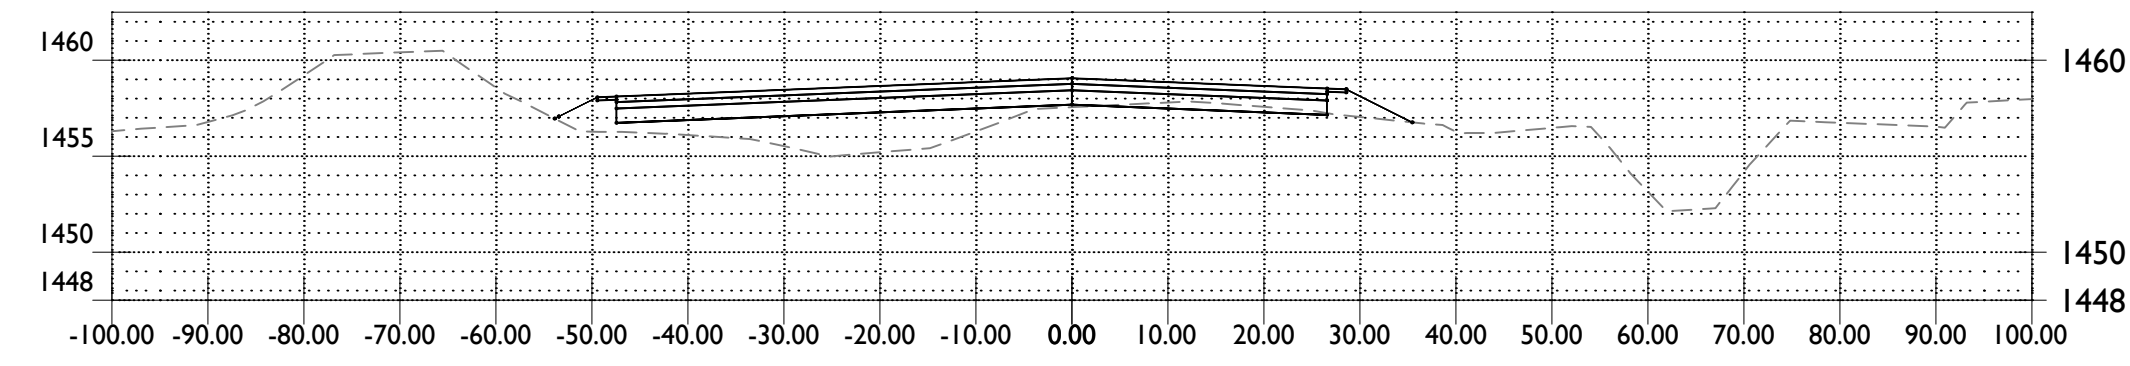


STA 118+00.00

Material(s) at Station 118+00.00			
Material Name	Area	Volume	Cumulative Volume
Ground Removed	6.17	10.42	380305.50
Ground Fill	65.16	127.71	6854.47

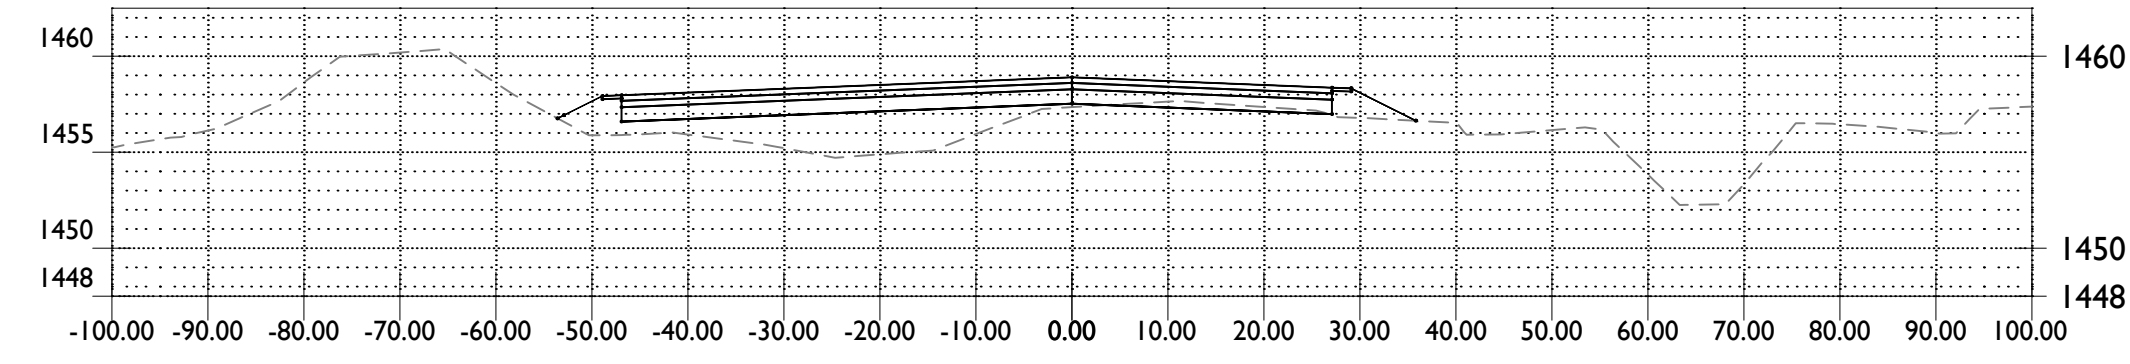


STA 117+50.00

Material(s) at Station 117+50.00			
Material Name	Area	Volume	Cumulative Volume
Ground Removed	5.08	7.97	380295.08
Ground Fill	72.77	144.43	6726.76

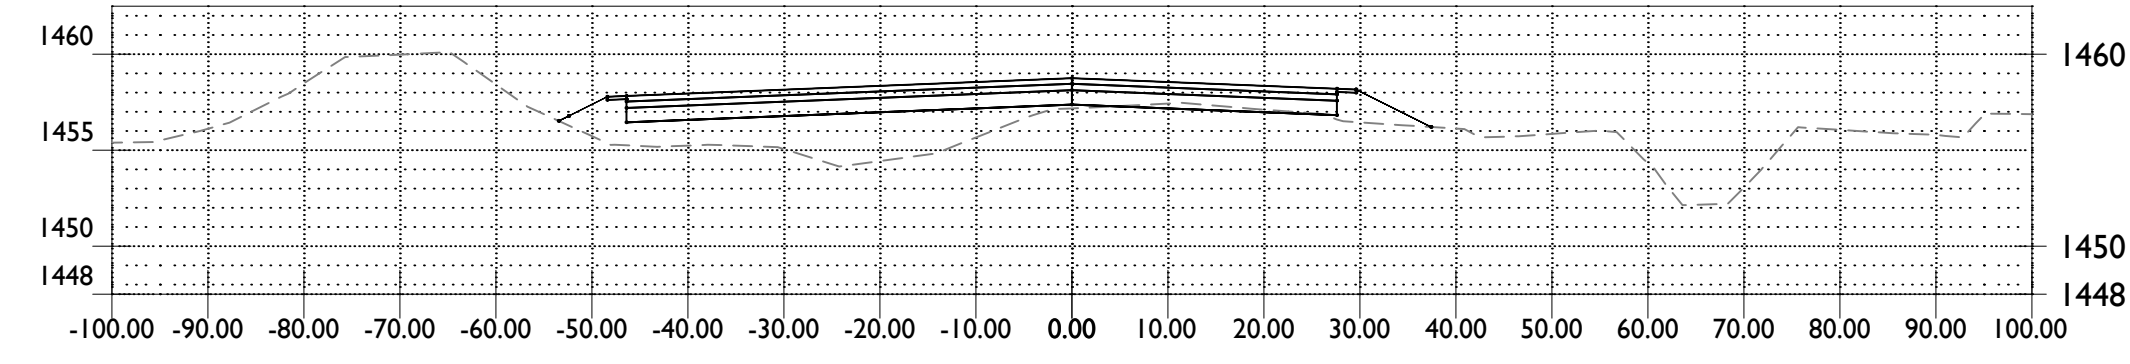


STA 117+00.00

Material(s) at Station 117+00.00			
Material Name	Area	Volume	Cumulative Volume
Ground Removed	3.52	7.17	380287.11
Ground Fill	83.22	145.05	6582.32

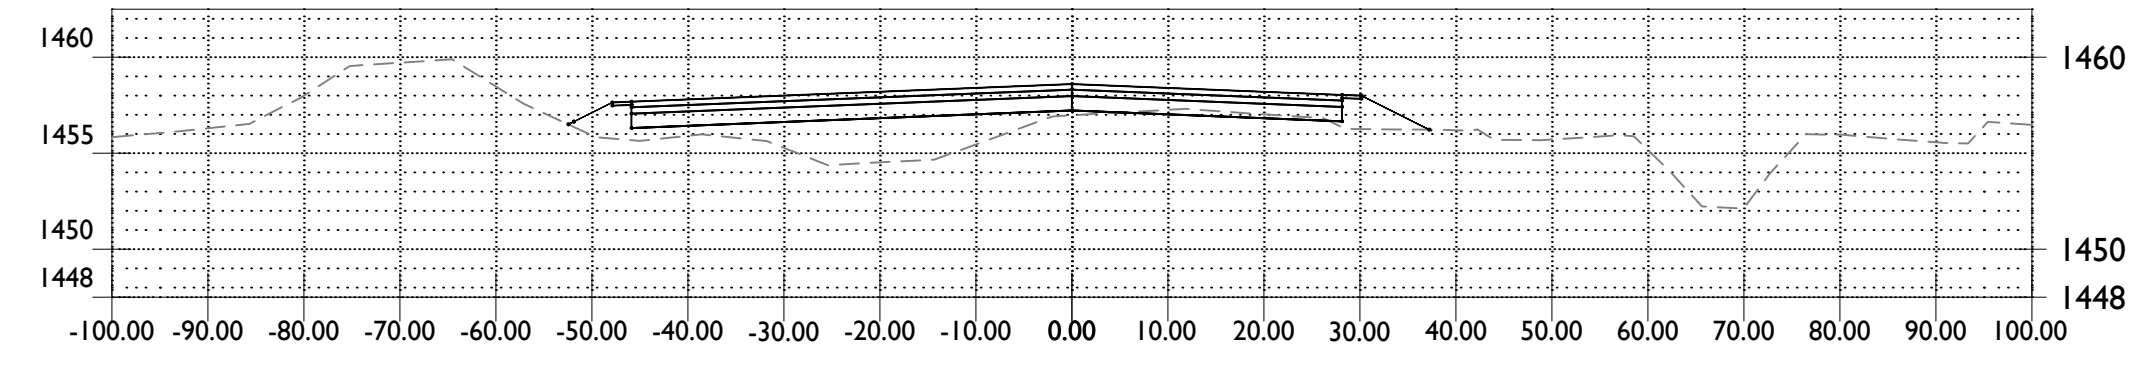


STA 116+50.00

Material(s) at Station 116+50.00			
Material Name	Area	Volume	Cumulative Volume
Ground Removed	4.22	8.85	380279.95
Ground Fill	73.44	135.99	6437.27

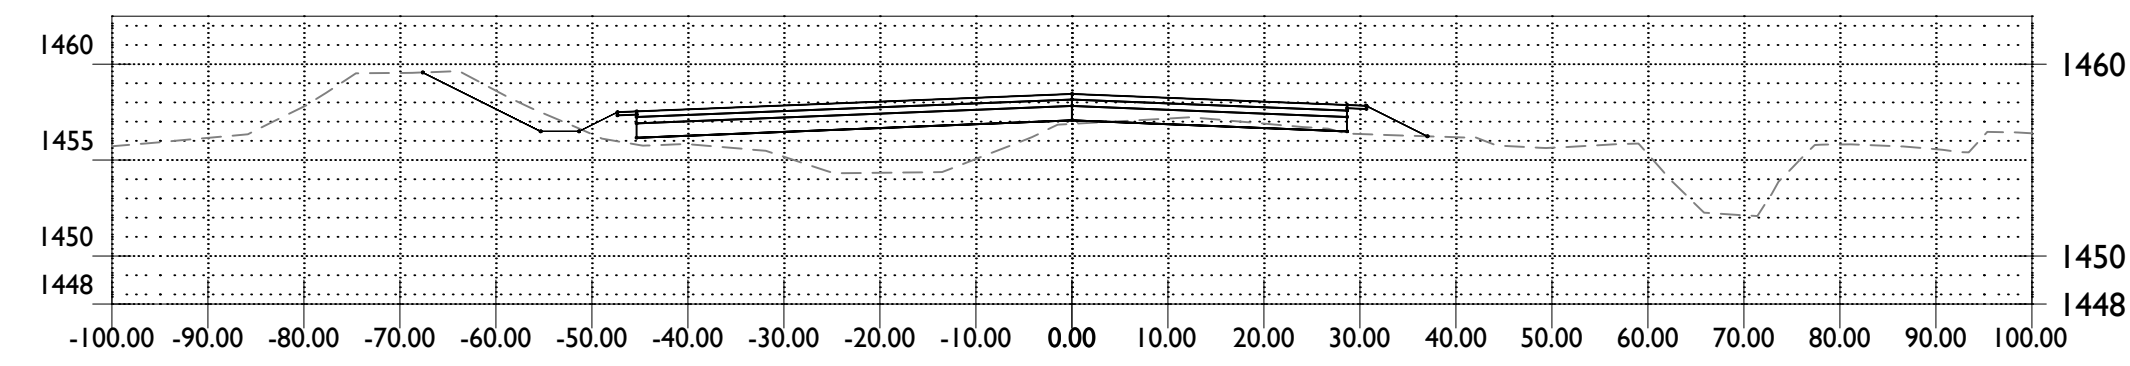


STA 116+00.00

Material(s) at Station 116+00.00			
Material Name	Area	Volume	Cumulative Volume
Ground Removed	5.35	11.85	380271.09
Ground Fill	73.43	115.85	6301.28

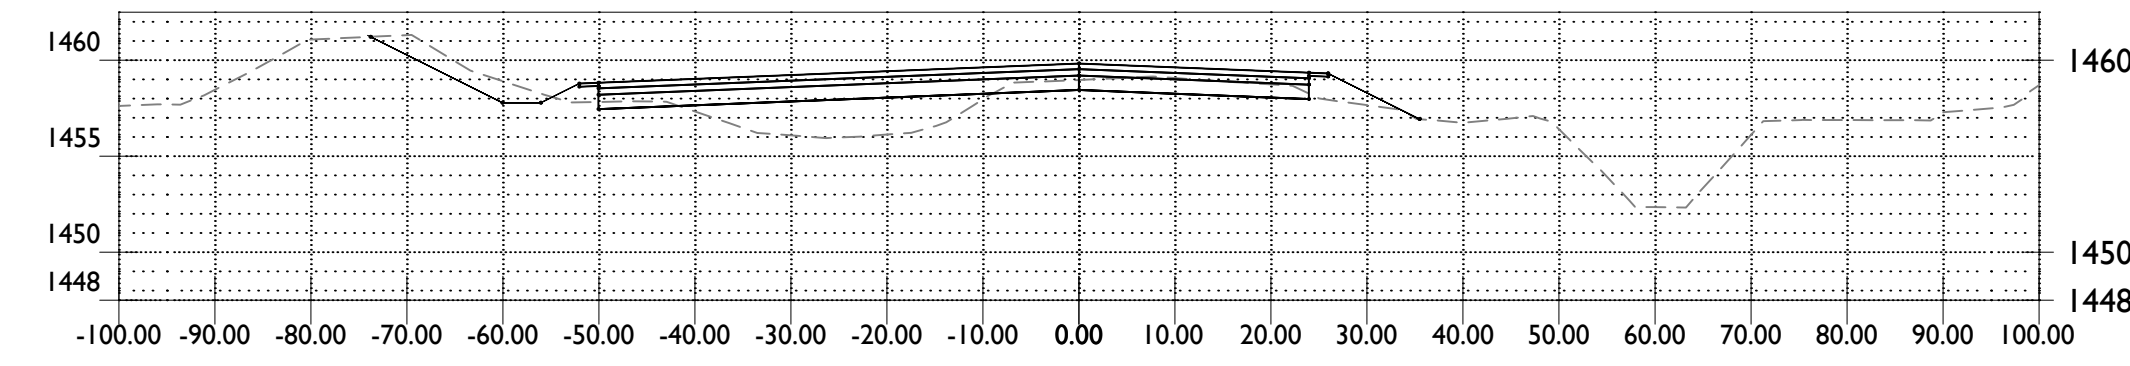


STA 120+50.00

Material(s) at Station 120+50.00			
Material Name	Area	Volume	Cumulative Volume
Ground Removed	21.08	34.93	380425.74
Ground Fill	55.88	99.80	7376.23

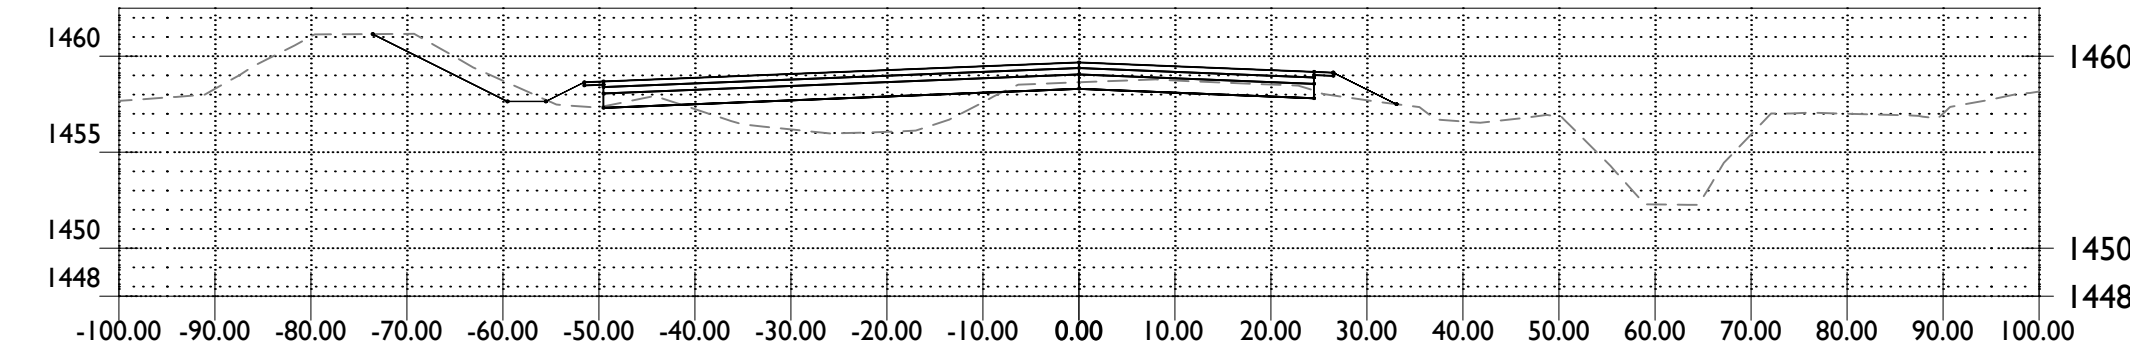


STA 120+00.00

Material(s) at Station 120+00.00			
Material Name	Area	Volume	Cumulative Volume
Ground Removed	16.64	29.10	380390.81
Ground Fill	51.90	92.29	7276.43

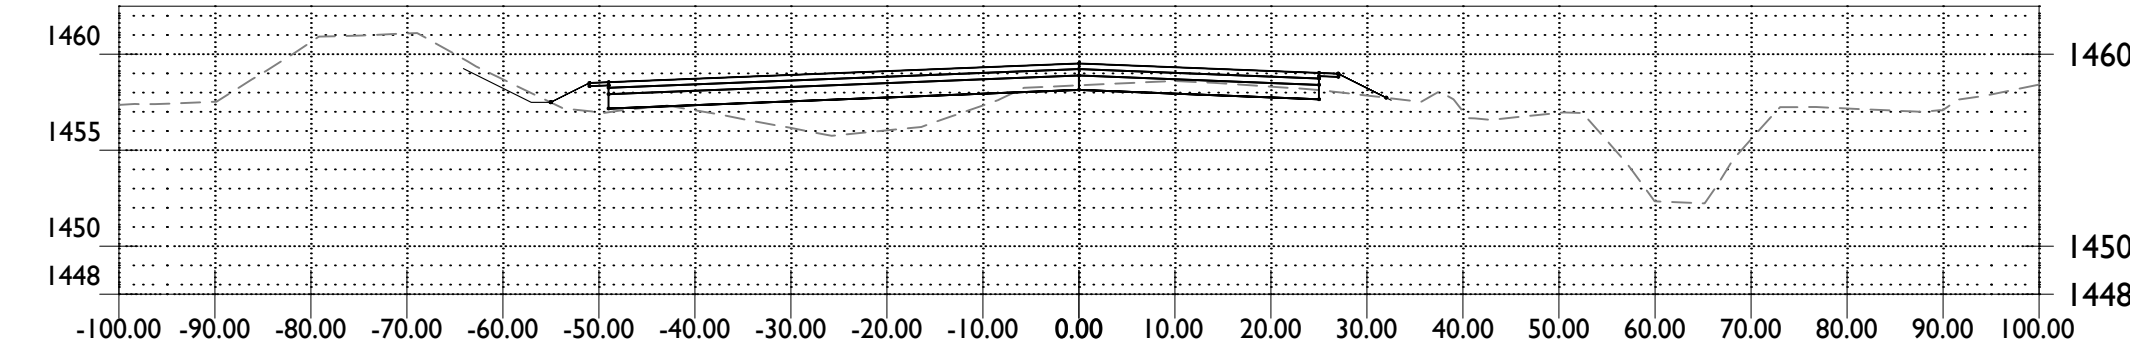


STA 119+50.00

Material(s) at Station 119+50.00			
Material Name	Area	Volume	Cumulative Volume
Ground Removed	14.79	25.14	380361.71
Ground Fill	47.77	97.98	7184.15

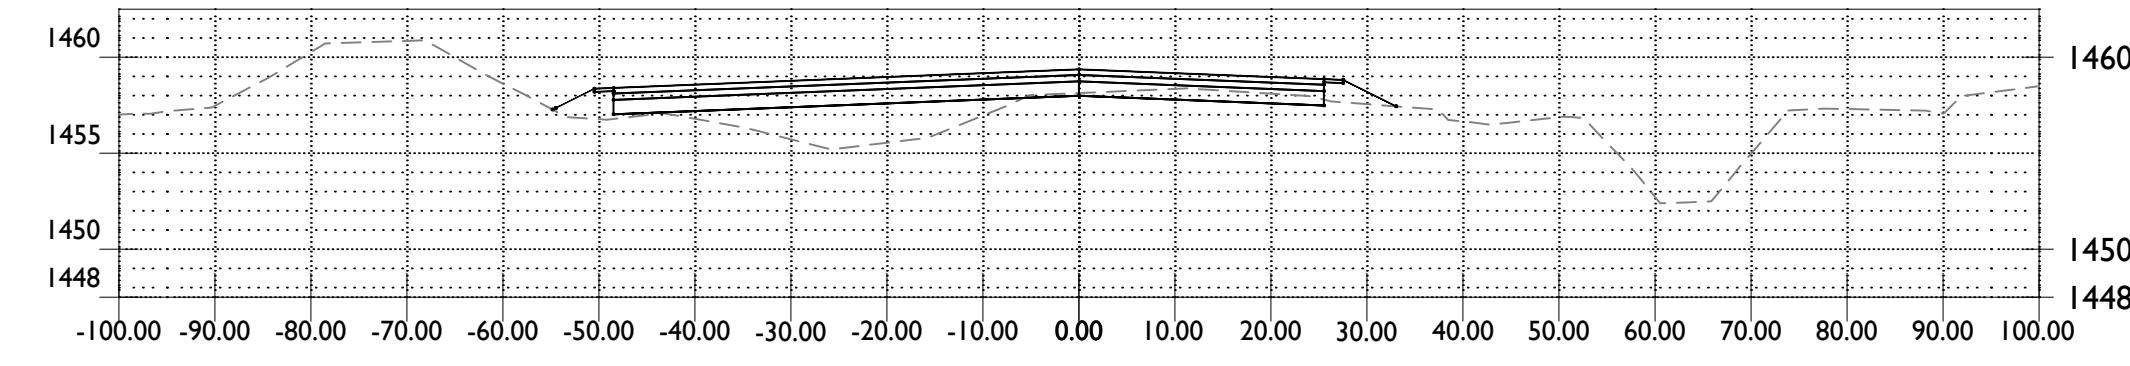

STA 119+00.00

Material(s) at Station 119+00.00			
Material Name	Area	Volume	Cumulative Volume
Ground Removed	12.36	18.40	380336.58
Ground Fill	58.04	112.56	7086.17

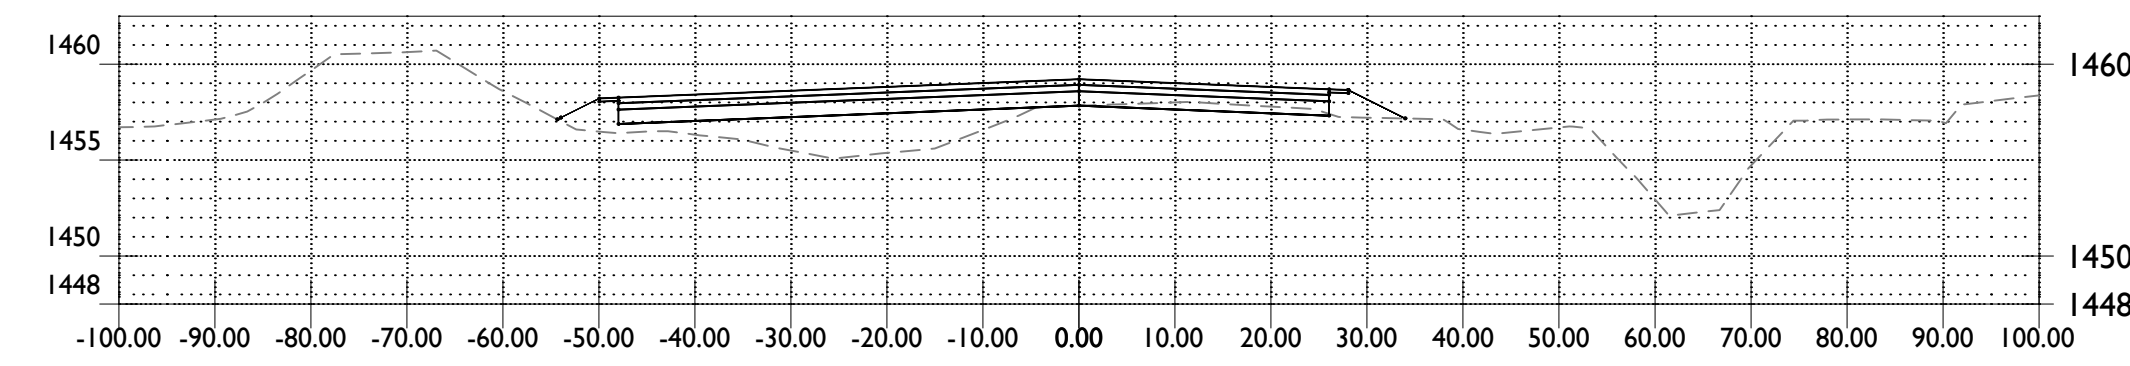


STA 118+50.00

Material(s) at Station 118+50.00			
Material Name	Area	Volume	Cumulative Volume
Ground Removed	7.51	12.67	380318.17
Ground Fill	63.52	119.15	6973.61

FOR INFORMATION ONLY -
NOT FOR CONSTRUCTION

1130 N Alma School Road
Suite 120
Mesa, AZ 85201
T:480.503.2350 | F:480.503.2358
www.epsgroupinc.com

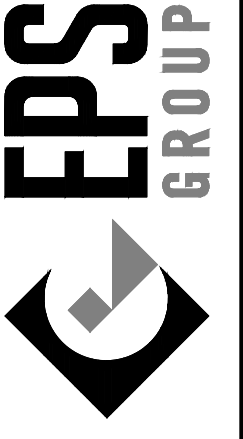

Hunt Highway & Attaway Road
Florence, AZ
Cross Sections

Project:

Revisions:

No.	Description



Designer: TA
Drawn by: RW

Preliminary
60%
Not For
Construction
Or
Recording


Job No.
21-1365.03

XS17

Sheet No.
17
of **23**


21-1365.03 - Hunt Highway & Attaway Road

Oct 31, 2024 2:03pm S:\Projects\2021\21-1365\21-1365.03 Florence Attaway_Hunt Highway\Civil\CAD\Cross Sections\Cross Sections.dwg

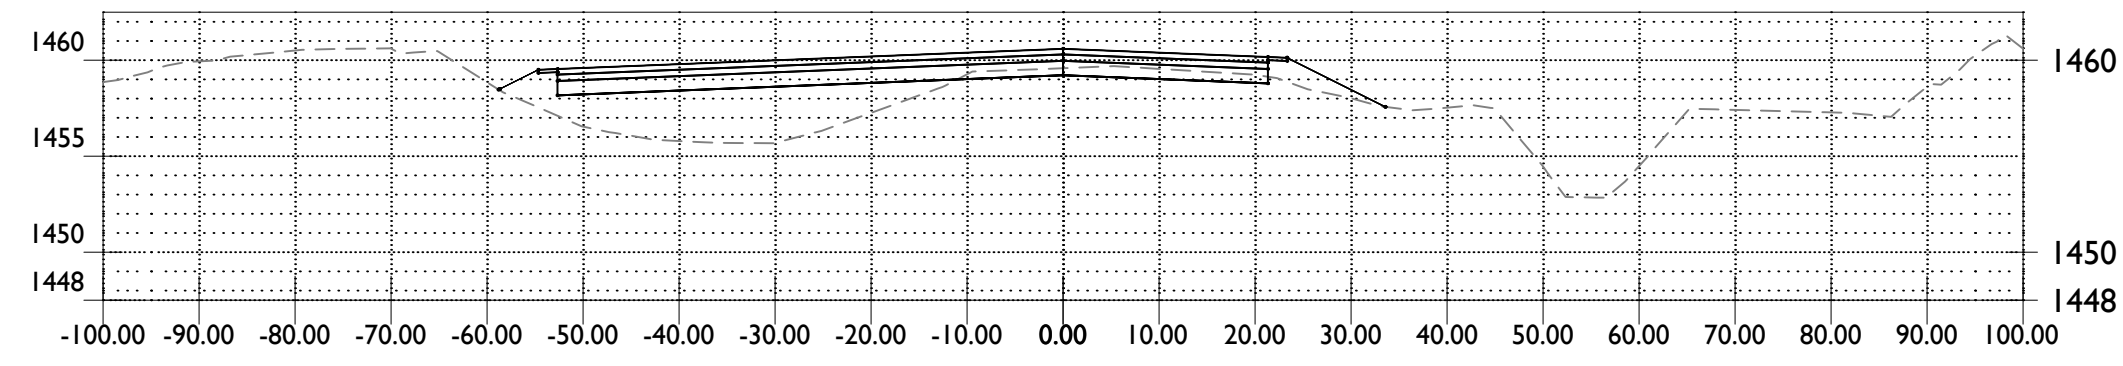


STA 123+00.00

Material(s) at Station 123+00.00			
Material Name	Area	Volume	Cumulative Volume
Ground Removed	14.06	27.55	380608.48
Ground Fill	64.30	125.83	7999.65

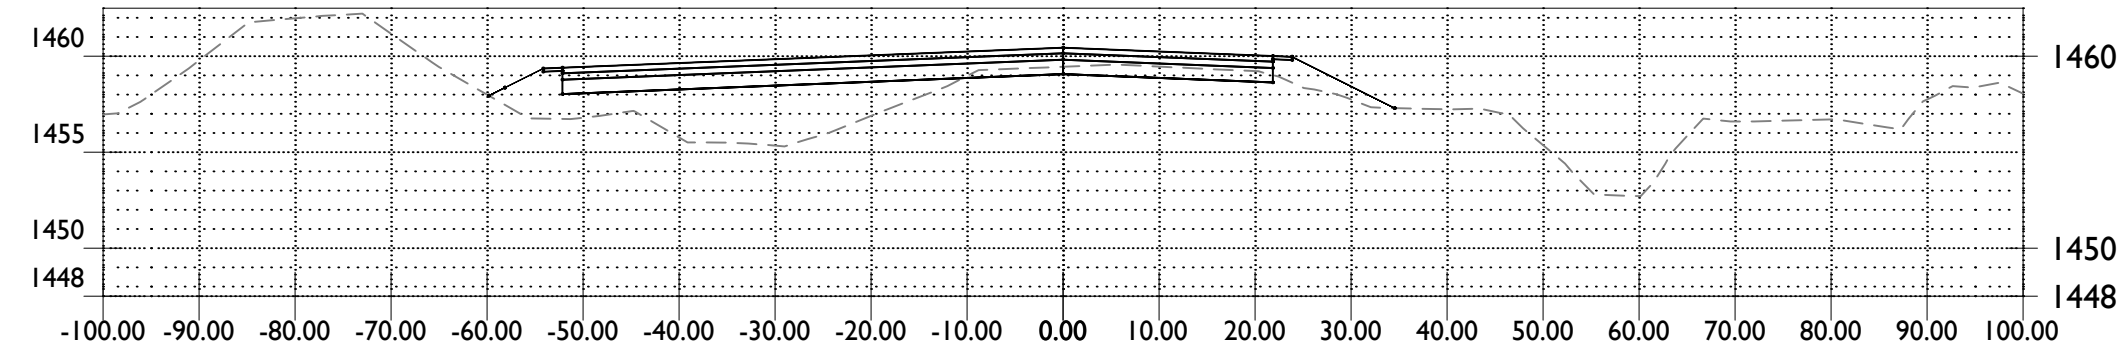


STA 122+50.00

Material(s) at Station 122+50.00			
Material Name	Area	Volume	Cumulative Volume
Ground Removed	15.69	32.45	380580.92
Ground Fill	71.60	139.43	7873.83

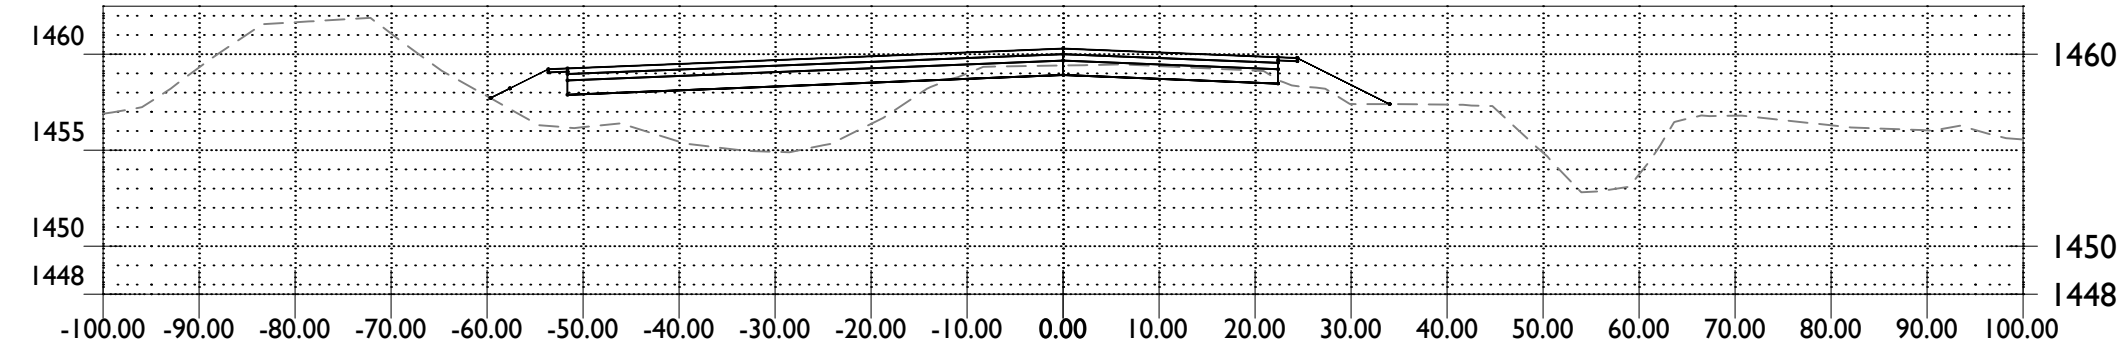


STA 122+00.00

Material(s) at Station 122+00.00			
Material Name	Area	Volume	Cumulative Volume
Ground Removed	19.36	38.48	380548.47
Ground Fill	78.99	138.97	7734.39

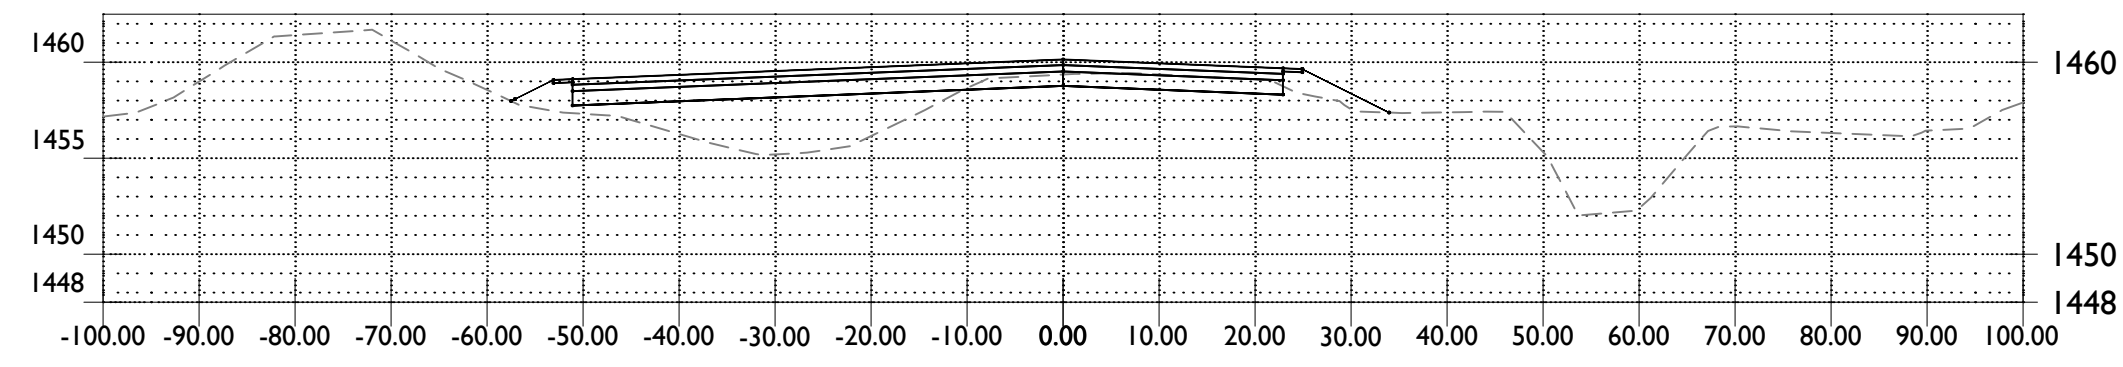


STA 121+50.00

Material(s) at Station 121+50.00			
Material Name	Area	Volume	Cumulative Volume
Ground Removed	22.20	42.64	380509.99
Ground Fill	71.10	116.64	7595.42

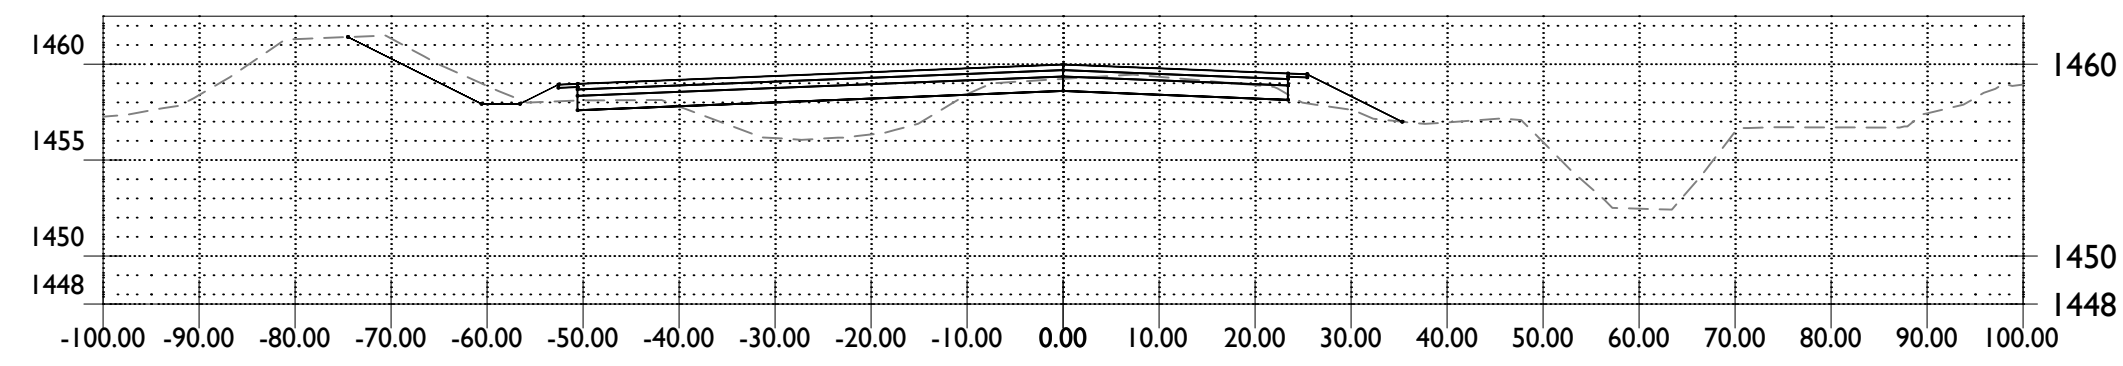


STA 121+00.00

Material(s) at Station 121+00.00			
Material Name	Area	Volume	Cumulative Volume
Ground Removed	23.85	41.60	380467.35
Ground Fill	54.88	102.55	7478.78

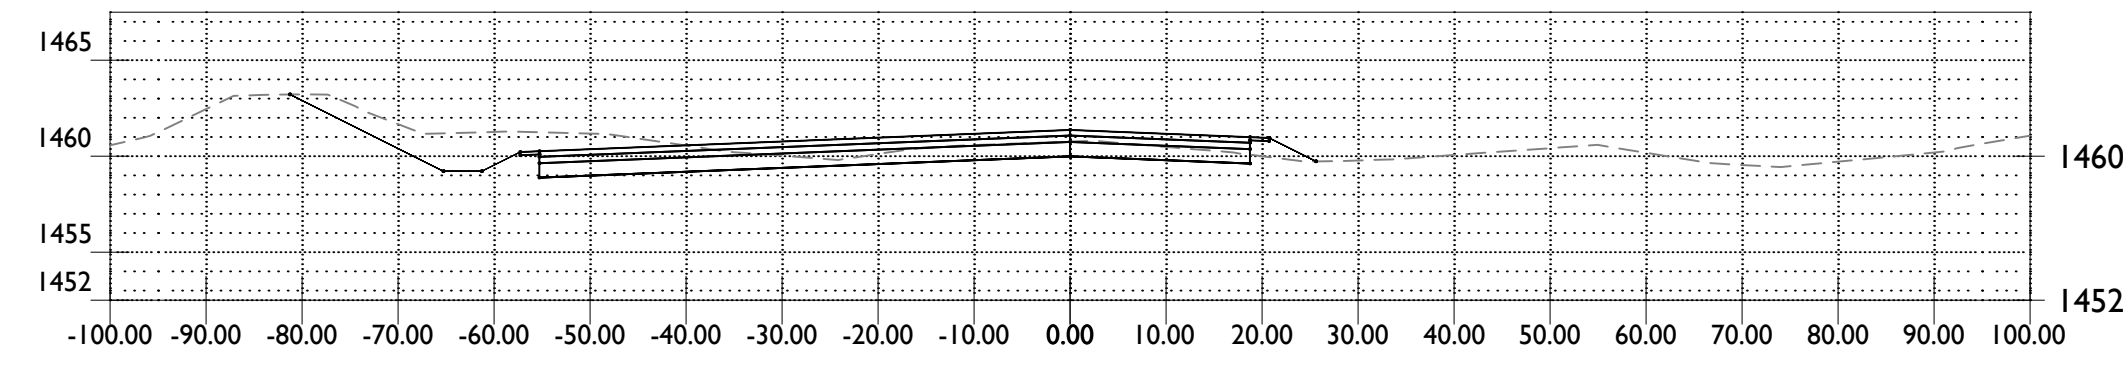


STA 125+50.00

Material(s) at Station 125+50.00			
Material Name	Area	Volume	Cumulative Volume
Ground Removed	28.14	46.11	380752.75
Ground Fill	7.92	18.93	8287.48

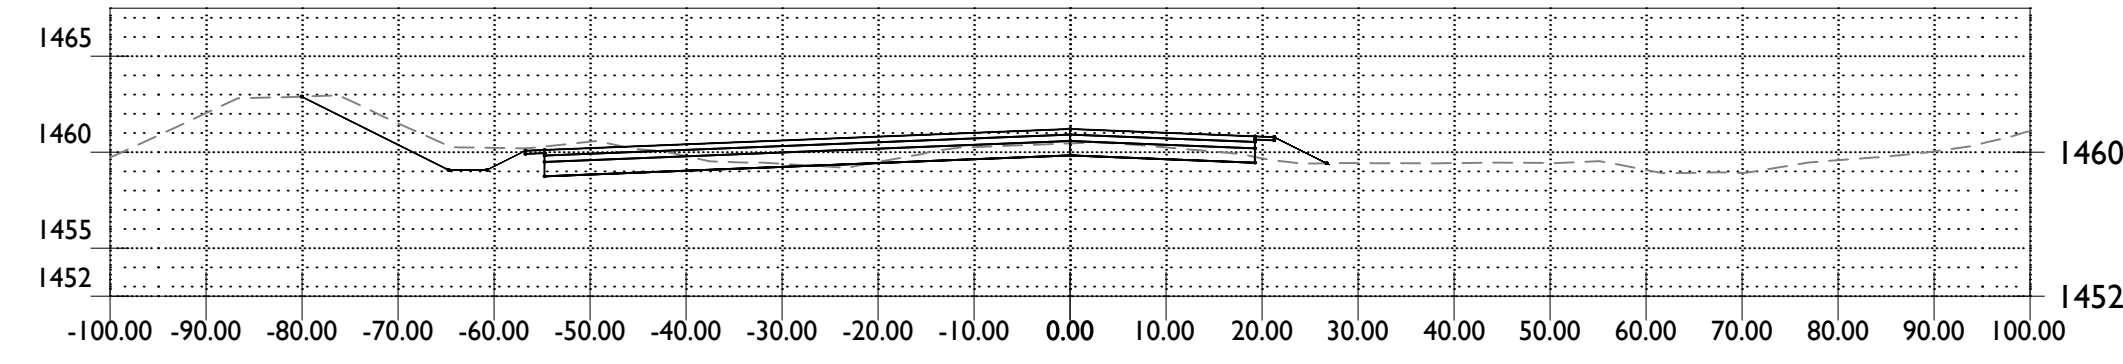


STA 125+00.00

Material(s) at Station 125+00.00			
Material Name	Area	Volume	Cumulative Volume
Ground Removed	21.66	32.87	380706.64
Ground Fill	12.52	35.46	8268.55

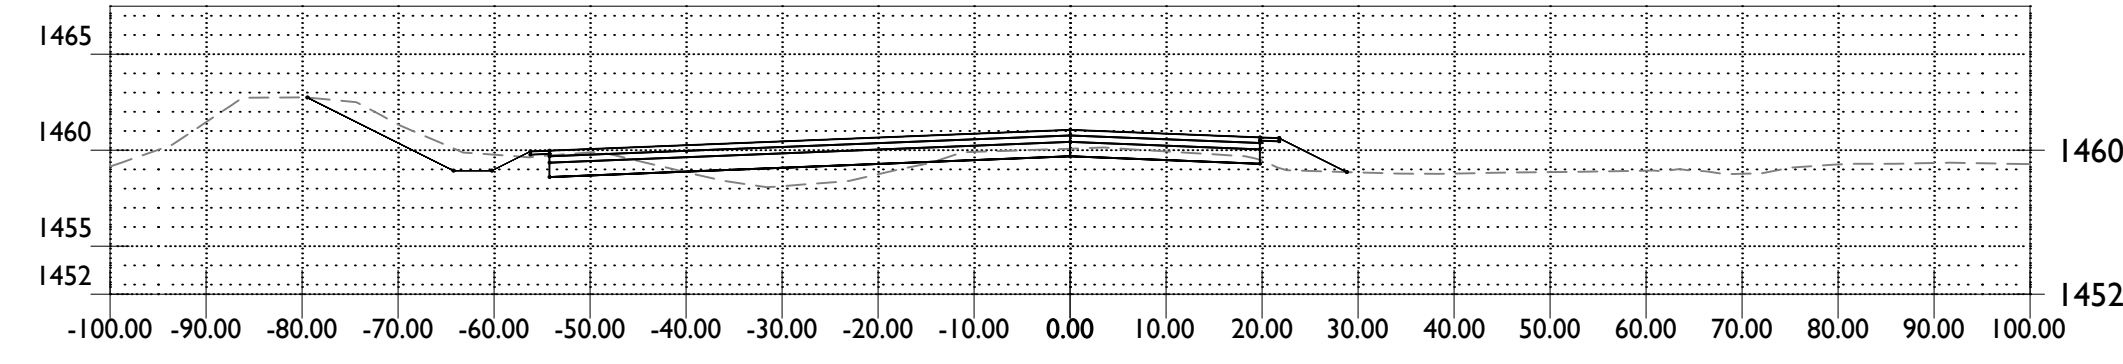


STA 124+50.00

Material(s) at Station 124+50.00			
Material Name	Area	Volume	Cumulative Volume
Ground Removed	13.84	23.00	380673.77
Ground Fill	25.77	58.06	8233.09

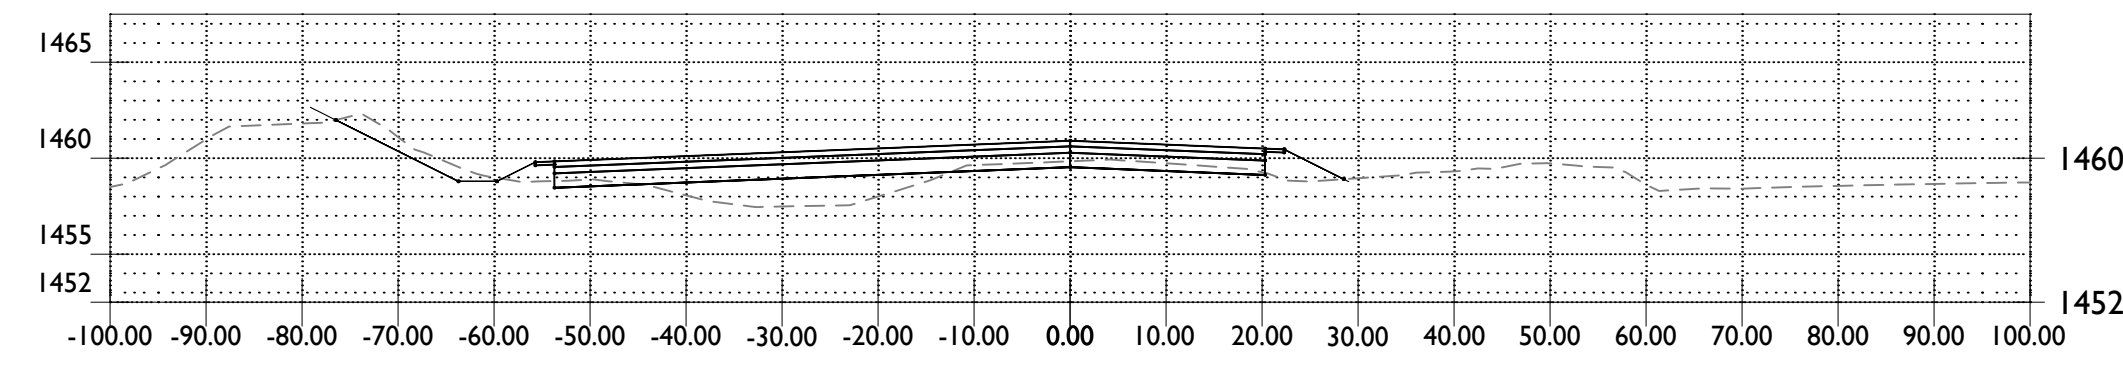

STA 124+00.00

Material(s) at Station 124+00.00			
Material Name	Area	Volume	Cumulative Volume
Ground Removed	11.01	19.73	380650.77
Ground Fill	36.92	75.02	8175.03

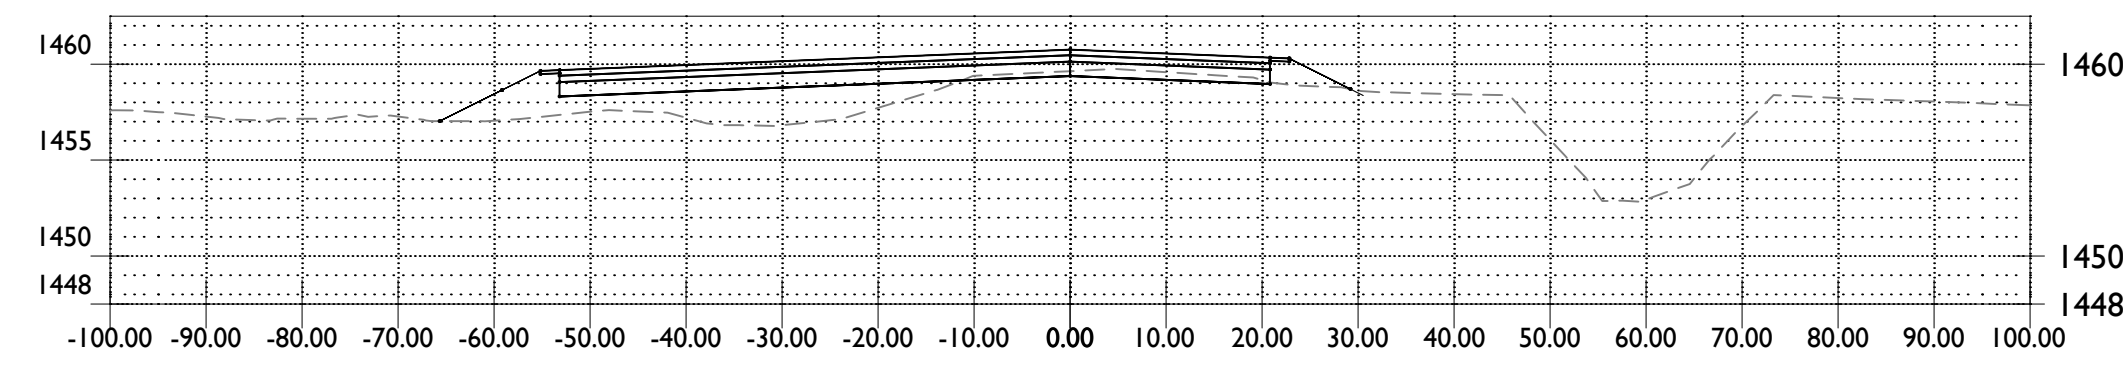


STA 123+50.00

Material(s) at Station 123+50.00			
Material Name	Area	Volume	Cumulative Volume
Ground Removed	10.30	22.56	380631.04
Ground Fill	44.09	100.36	8100.02

FOR INFORMATION ONLY - NOT FOR CONSTRUCTION

1130 N Alma School Road
Suite 120
Mesa, AZ 85201
T:480.503.2350 | F:480.503.2358
www.epsgroupinc.com

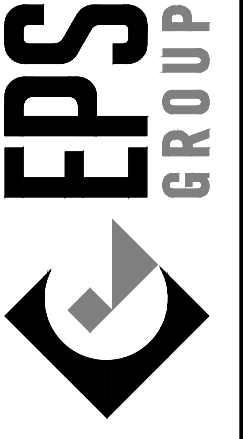

Hunt Highway & Attaway Road
Florence, AZ
Cross Sections

Project:

Revisions:

No.	Description



Designer: TA
Drawn by: RW

Preliminary
60%
Not For Construction
Or
Recording

Job No.
21-1365.03

Sheet No.
XS18


Sheet No.
18
of **23**

21-1365.03 - Hunt Highway & Attaway Road

Oct 31, 2024 2:03pm S:\Projects\2021\21-1365\21-1365.03 Florence Attaway_Hunt Highway\Civil\CAD\Cross Sections\Cross Sections.dwg


cagular

**FOR INFORMATION ONLY -
NOT FOR CONSTRUCTION**

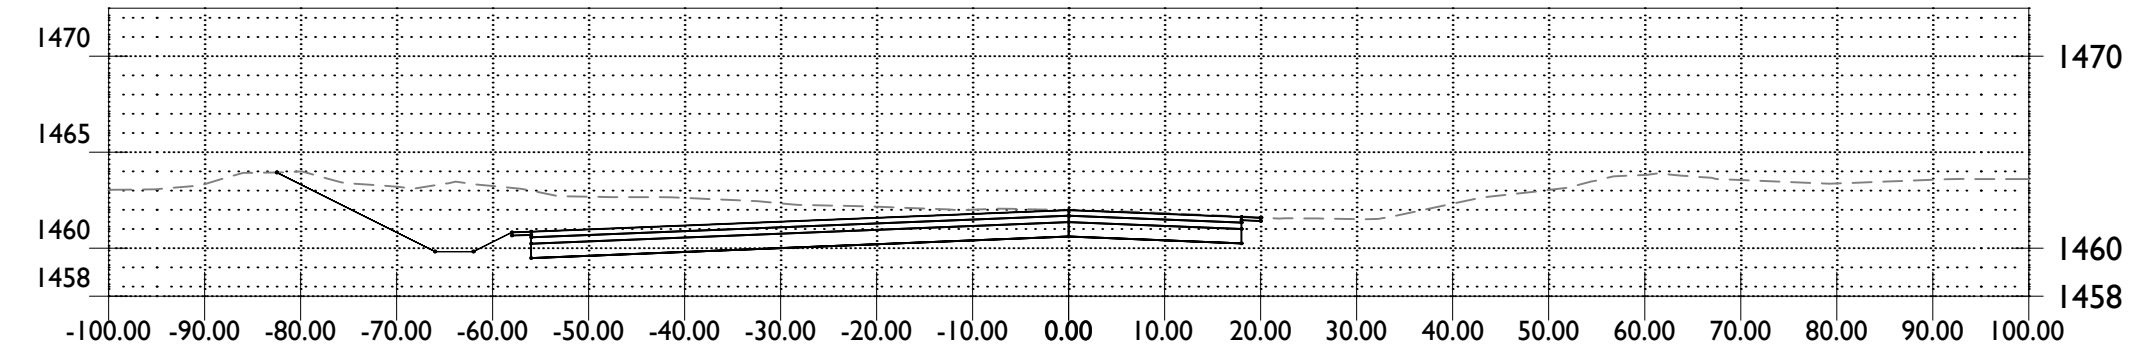


STA 127+50.00

Material(s) at Station 127+50.00			
Material Name	Area	Volume	Cumulative Volume
Ground Removed	73.70	119.06	381101.59
Ground Fill	0.00	0.37	8302.33

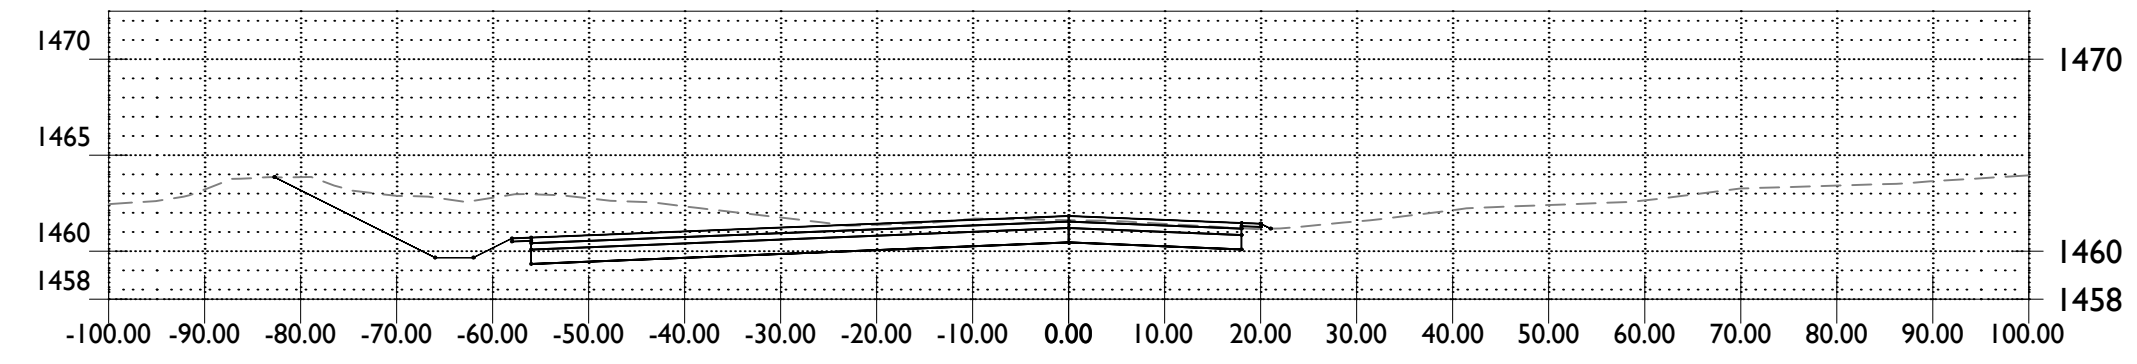


STA 127+00.00

Material(s) at Station 127+00.00			
Material Name	Area	Volume	Cumulative Volume
Ground Removed	54.89	92.59	380982.53
Ground Fill	0.40	1.10	8301.96

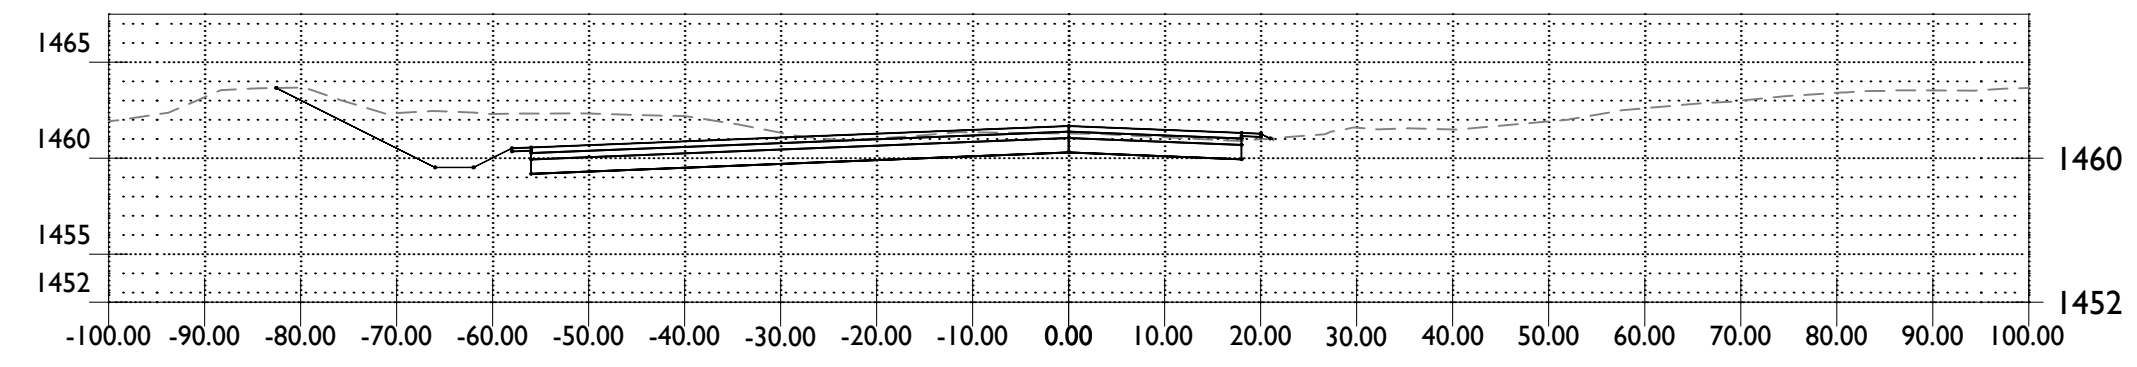

STA 126+50.00


Material(s) at Station 126+50.00			
Material Name	Area	Volume	Cumulative Volume
Ground Removed	45.11	76.45	380889.94
Ground Fill	0.79	3.39	8300.86

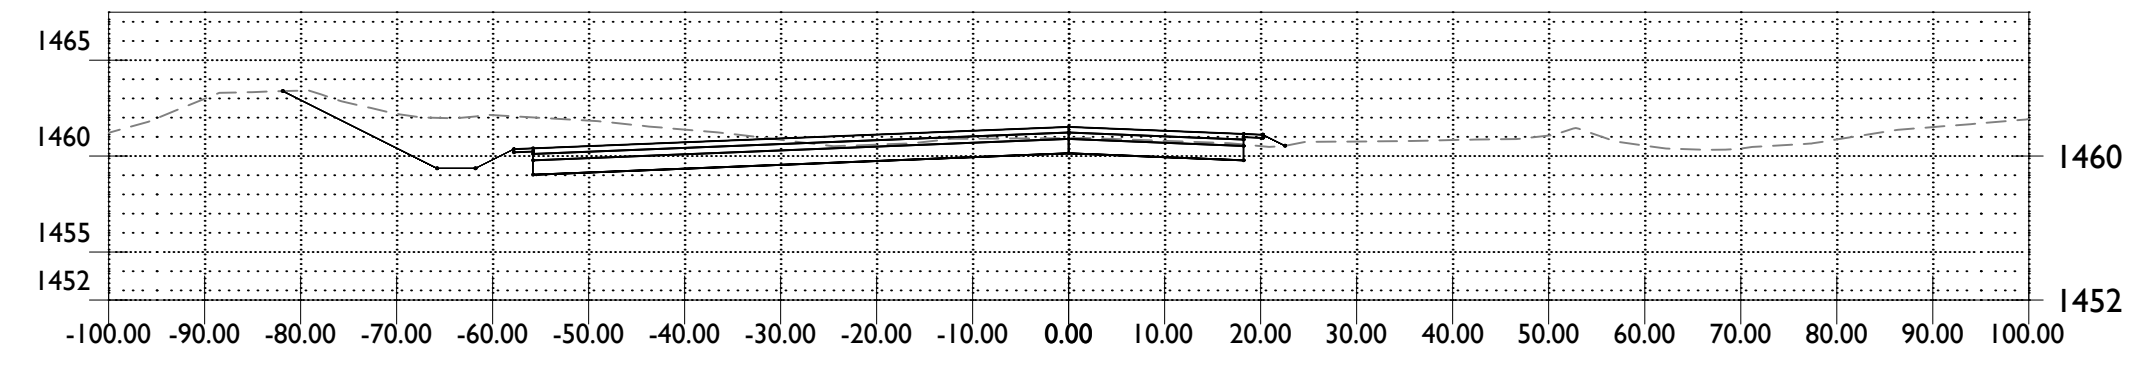

STA 126+00.00

Material(s) at Station 126+00.00			
Material Name	Area	Volume	Cumulative Volume
Ground Removed	37.46	60.74	380813.49
Ground Fill	2.87	9.99	8297.48

1130 N Alma School Road
Suite 120
Mesa, AZ 85201
T:480.503.2350 | F:480.503.2358
www.epsgroupinc.com

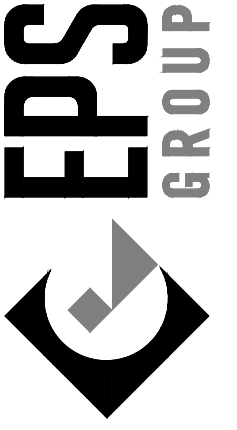

Hunt Highway & Attaway Road
Florence, AZ

Cross Sections

Project:

Revisions:

No.	Description



Designer: TA
Drawn by: RW

Preliminary
60%
Not For
Construction
Or
Recording


Job No.
21-1365.03

XS19

Sheet No.
19
of **23**


Attaway Road Cross Sections

Attaway Road

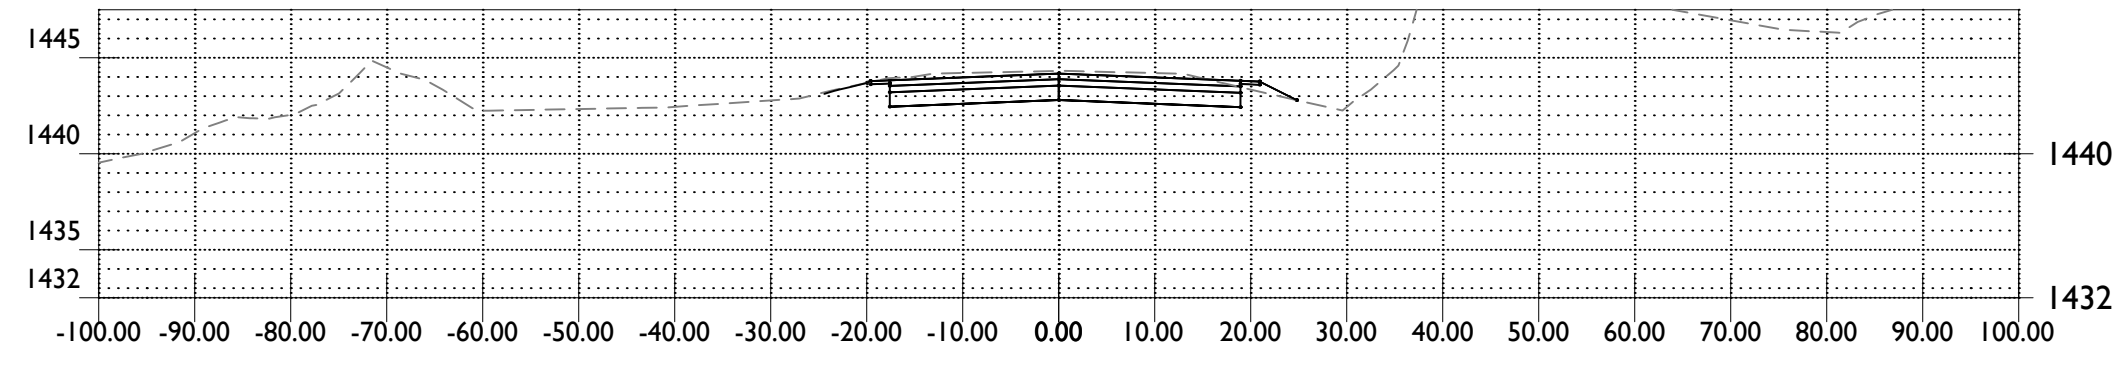


STA 190+00.00

Material(s) at Station 190+00.00			
Material Name	Area	Volume	Cumulative Volume
Ground Removed	6.47	13.90	44.53
Ground Fill	2.46	2.88	5.19

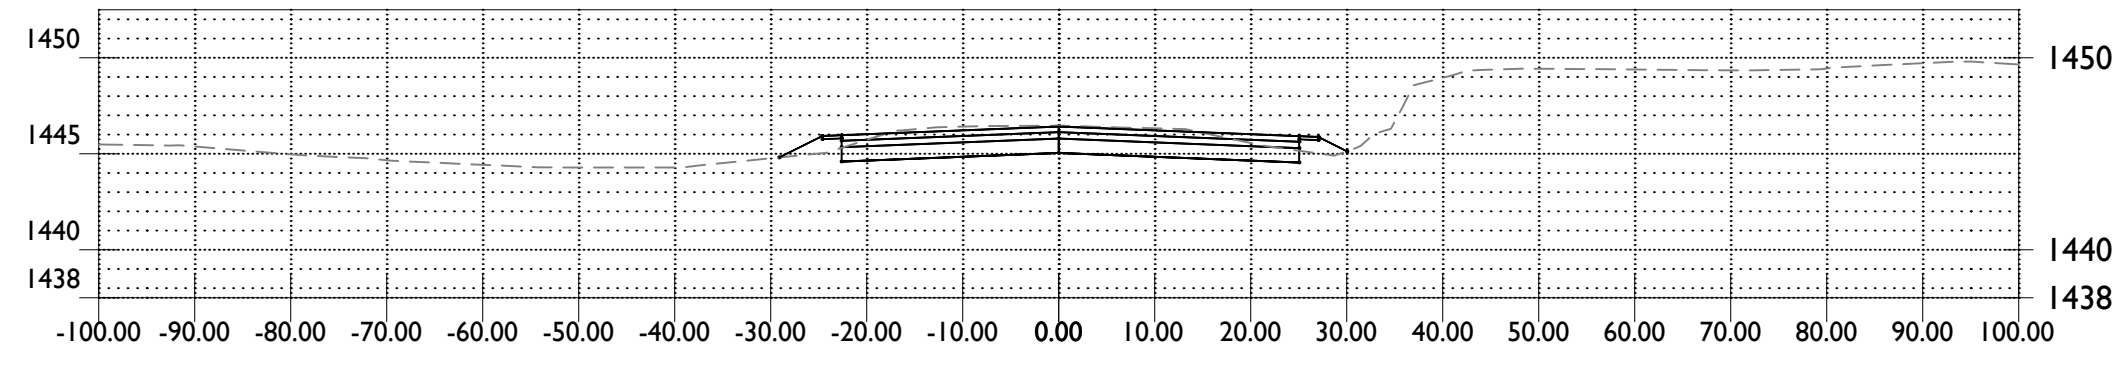


STA 192+50.00

Material(s) at Station 192+50.00			
Material Name	Area	Volume	Cumulative Volume
Ground Removed	3.77	6.81	80.38
Ground Fill	12.70	21.89	79.68

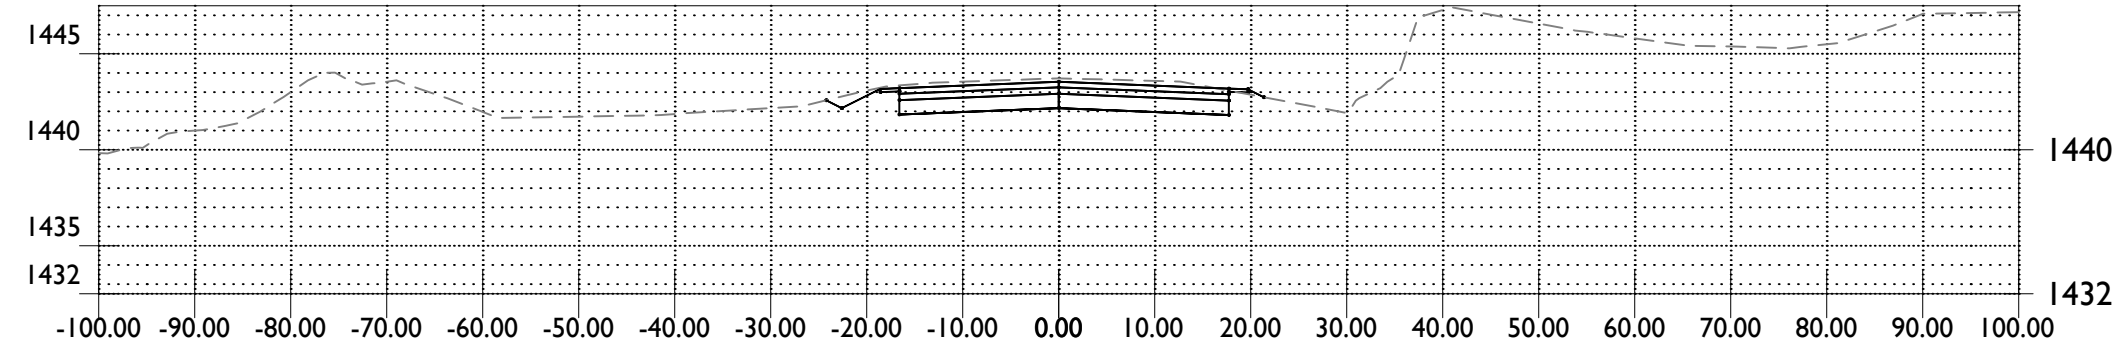


STA 189+50.00

Material(s) at Station 189+50.00			
Material Name	Area	Volume	Cumulative Volume
Ground Removed	8.54	13.64	30.62
Ground Fill	0.66	0.87	2.31

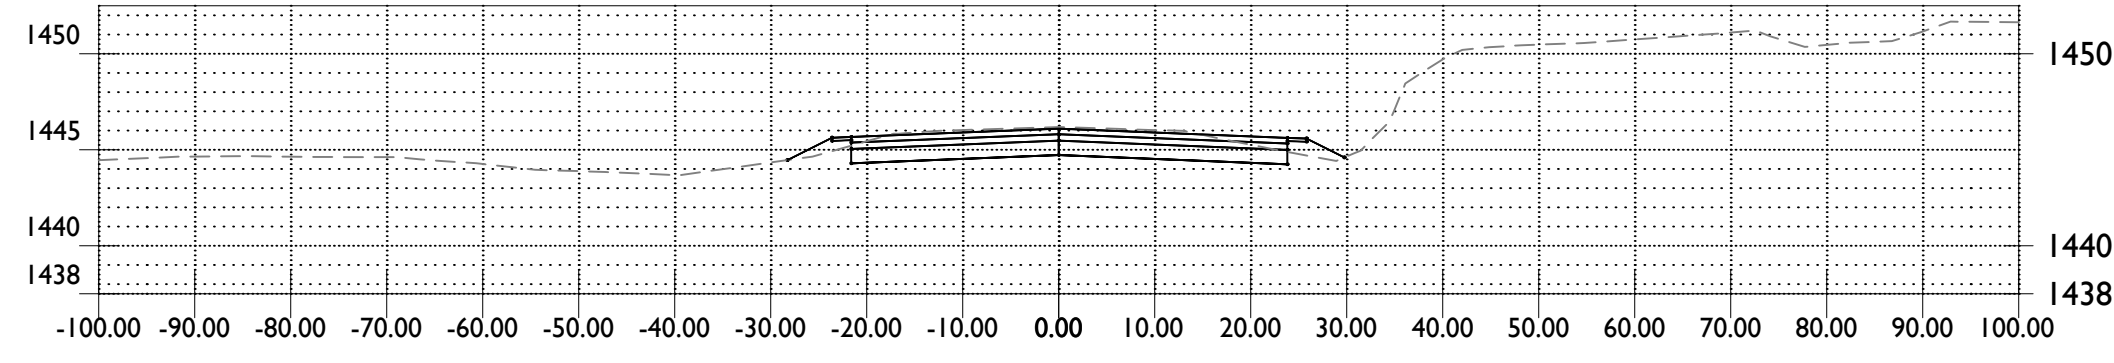


STA 192+00.00

Material(s) at Station 192+00.00			
Material Name	Area	Volume	Cumulative Volume
Ground Removed	3.58	6.06	73.57
Ground Fill	10.94	20.23	57.79

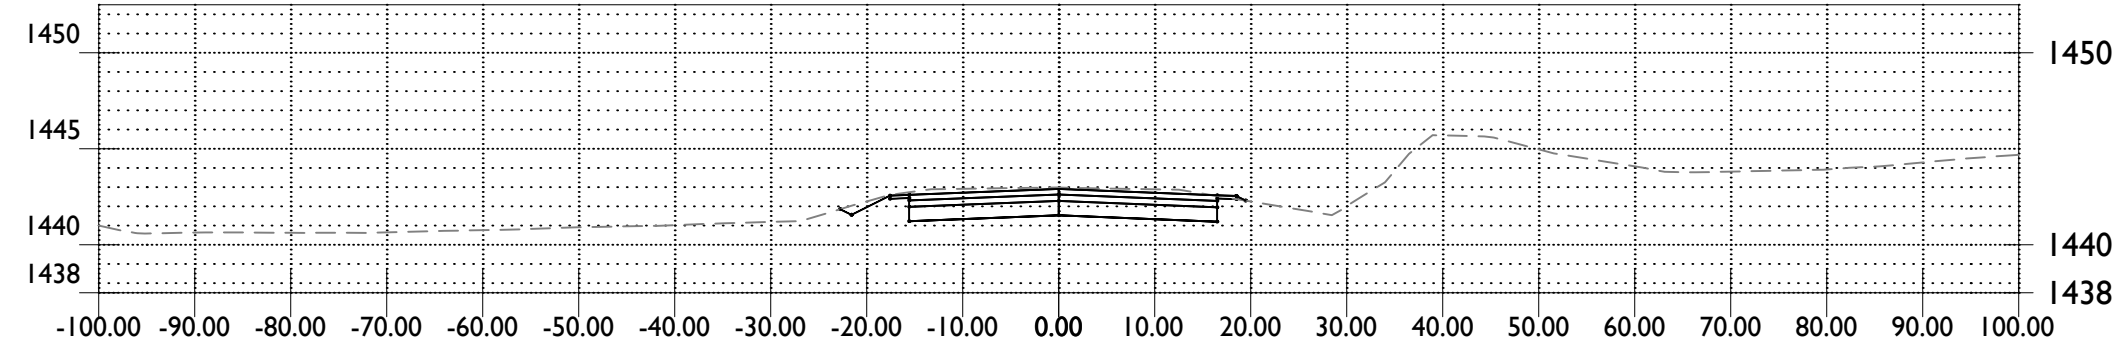


STA 189+00.00

Material(s) at Station 189+00.00			
Material Name	Area	Volume	Cumulative Volume
Ground Removed	6.19	11.01	16.98
Ground Fill	0.29	0.29	1.44

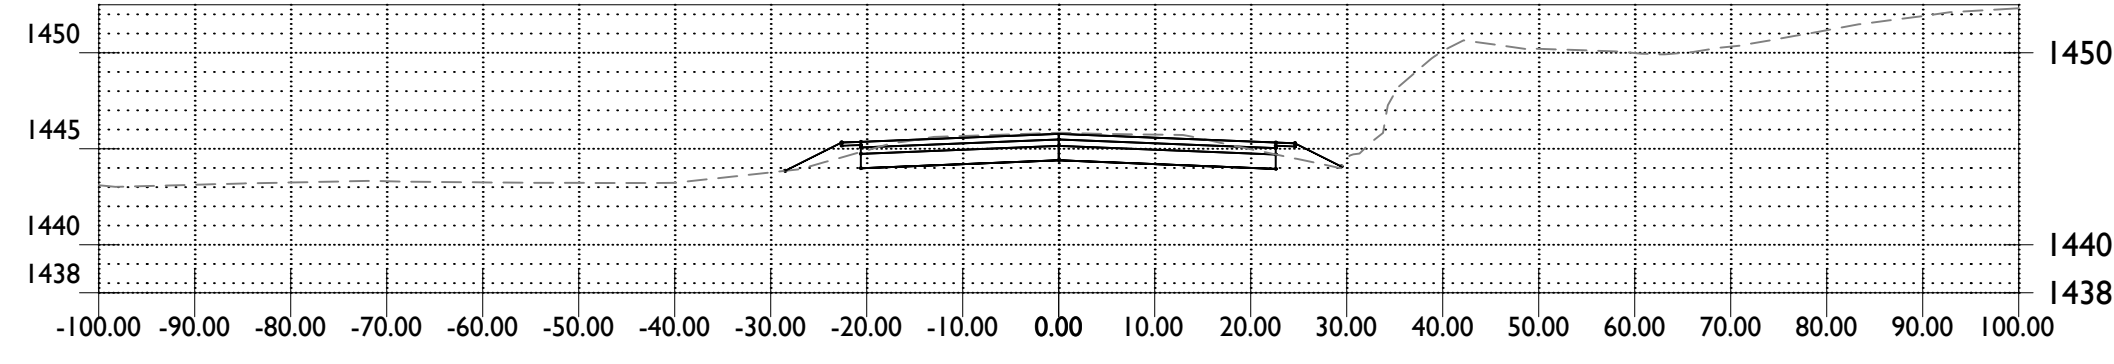


STA 191+50.00

Material(s) at Station 191+50.00			
Material Name	Area	Volume	Cumulative Volume
Ground Removed	2.96	3.35	67.51
Ground Fill	10.91	16.64	37.56

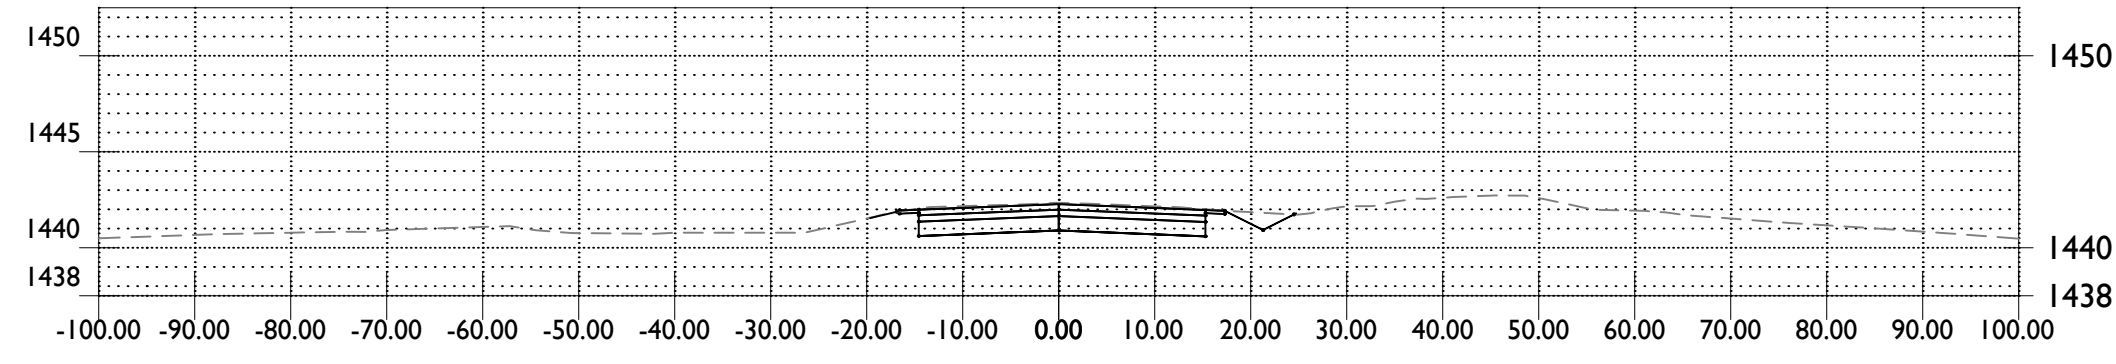


STA 188+50.00

Material(s) at Station 188+50.00			
Material Name	Area	Volume	Cumulative Volume
Ground Removed	5.70	5.97	5.97
Ground Fill	0.03	1.15	1.15

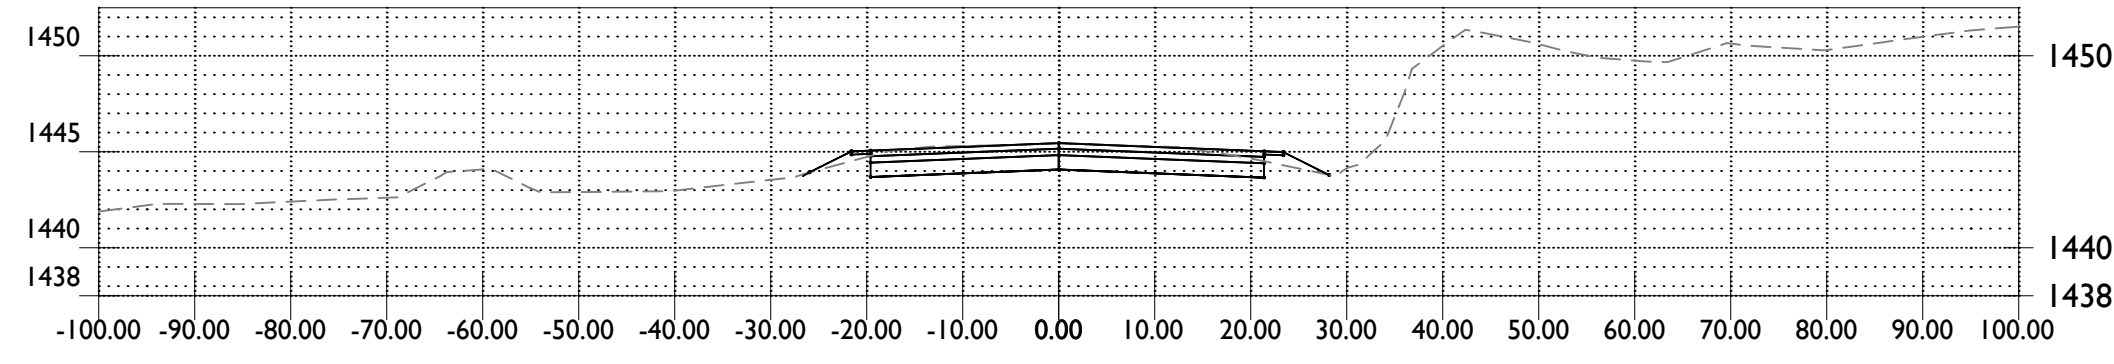


STA 191+00.00

Material(s) at Station 191+00.00			
Material Name	Area	Volume	Cumulative Volume
Ground Removed	0.65	7.13	64.17
Ground Fill	7.06	9.99	20.92

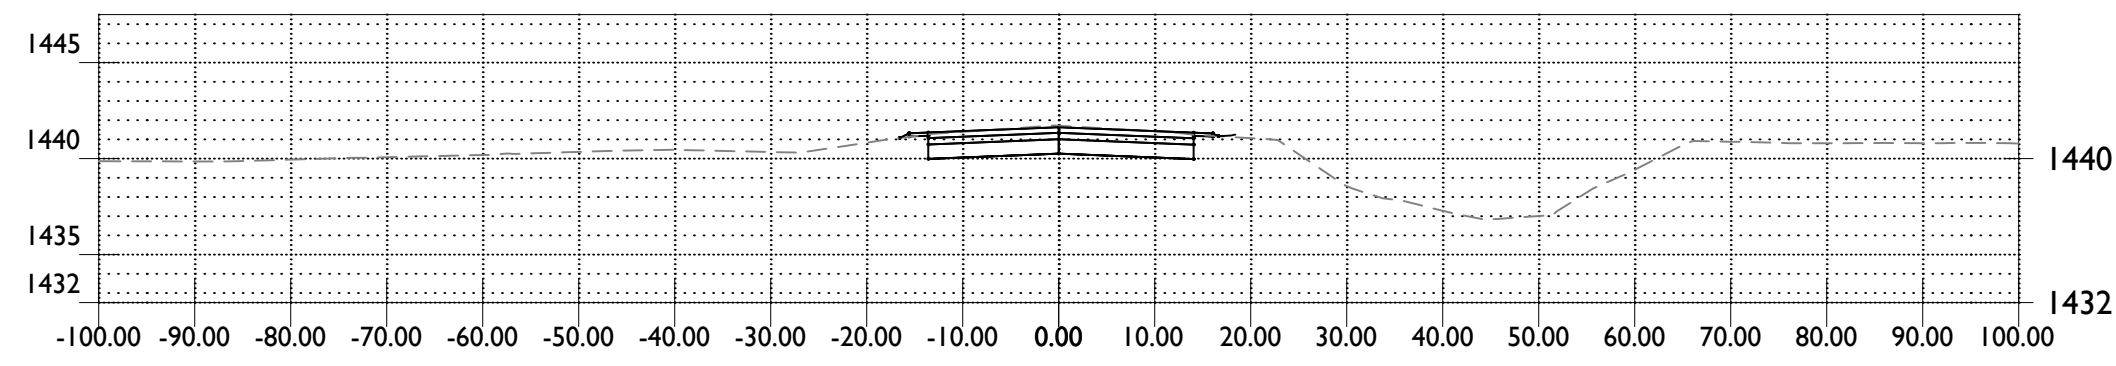

STA 188+00.00

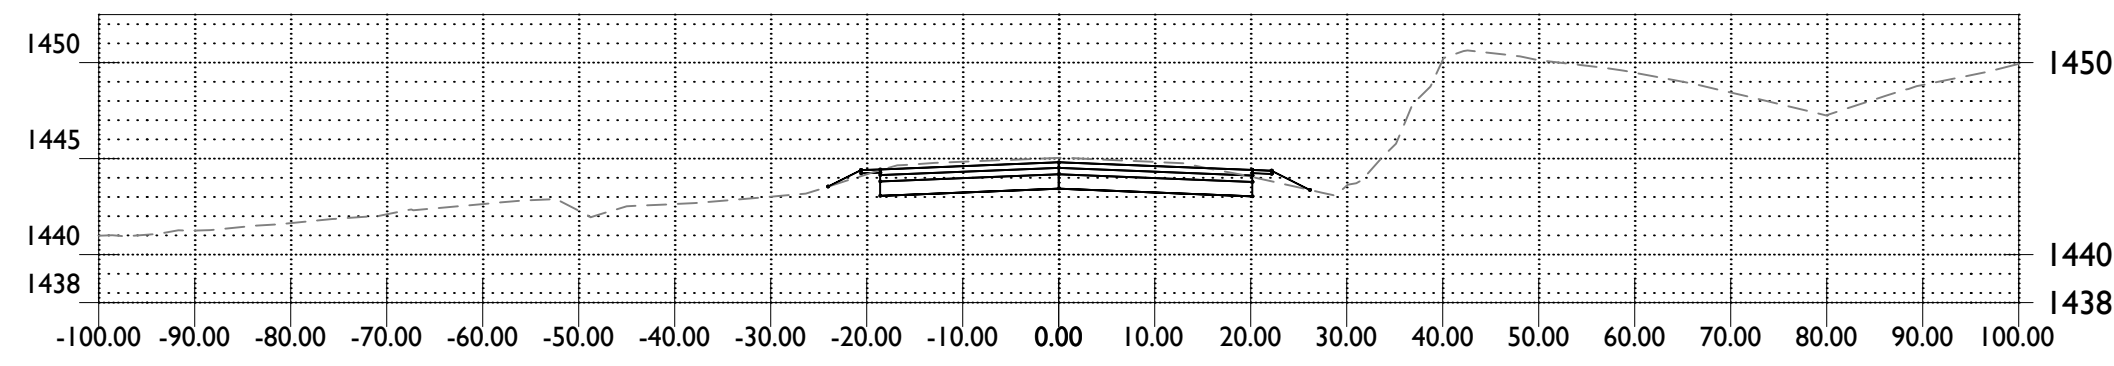

STA 190+50.00


Material(s) at Station 190+50.00			
Material Name	Area	Volume	Cumulative Volume
Ground Removed	7.04	12.51	57.04
Ground Fill	3.74	5.73	10.93

FOR INFORMATION ONLY -
NOT FOR CONSTRUCTION

21-1365.03 - Hunt Highway & Attaway Road

Oct 31, 2024 2:03pm S:\Projects\2021\21-1365.03 Florence Attoay_Hunt Highway\Civil\Cross Sections\Cross Sections.dwg

1130 N Alma School Road
Suite 120
Mesa, AZ 85201
T:480.503.2350 | F:480.503.2358
www.epsgroupinc.com

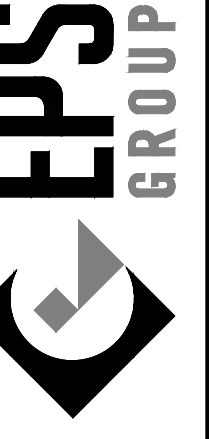

Hunt Highway & Attaway Road
Florence, AZ
Cross Sections

Project:

Revisions:

No.	Description



Designer: TA
Drawn by: RW

Preliminary
60%
Not For
Construction
Or
Recording


Job No.
21-1365.03

Sheet No.
XS20

20
of 23


21-1365.03 - Hunt Highway & Attaway Road

Oct 31, 2024 2:03pm S:\Projects\2021\21-1365.03 Florence Attoay_Hunt Highway\Civil\CAD\Cross Sections\Cross Sections.dwg

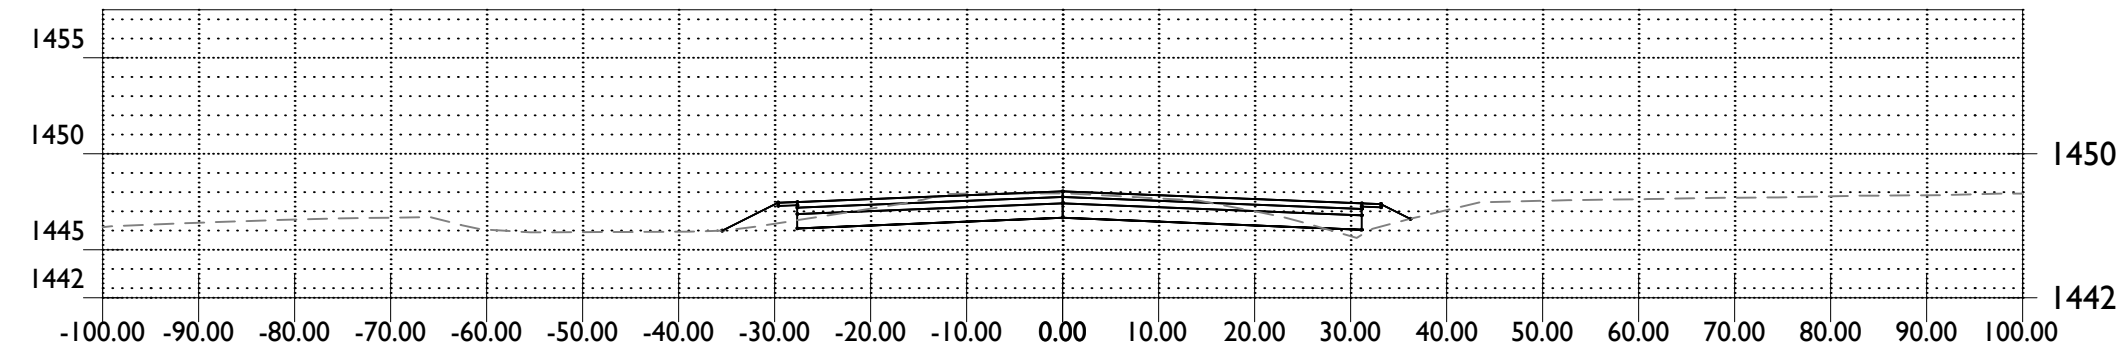


STA 195+00.00

Material(s) at Station 195+00.00			
Material Name	Area	Volume	Cumulative Volume
Ground Removed	0.46	1.47	95.68
Ground Fill	35.24	58.78	287.20

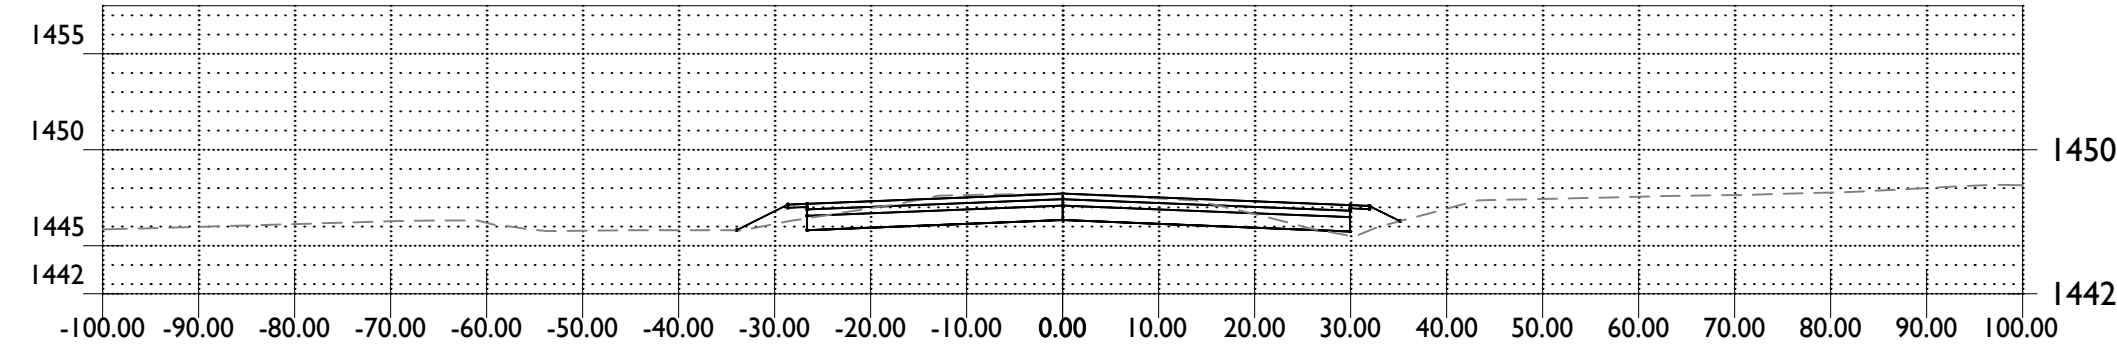


STA 194+50.00

Material(s) at Station 194+50.00			
Material Name	Area	Volume	Cumulative Volume
Ground Removed	1.13	3.55	94.21
Ground Fill	28.24	46.93	228.42

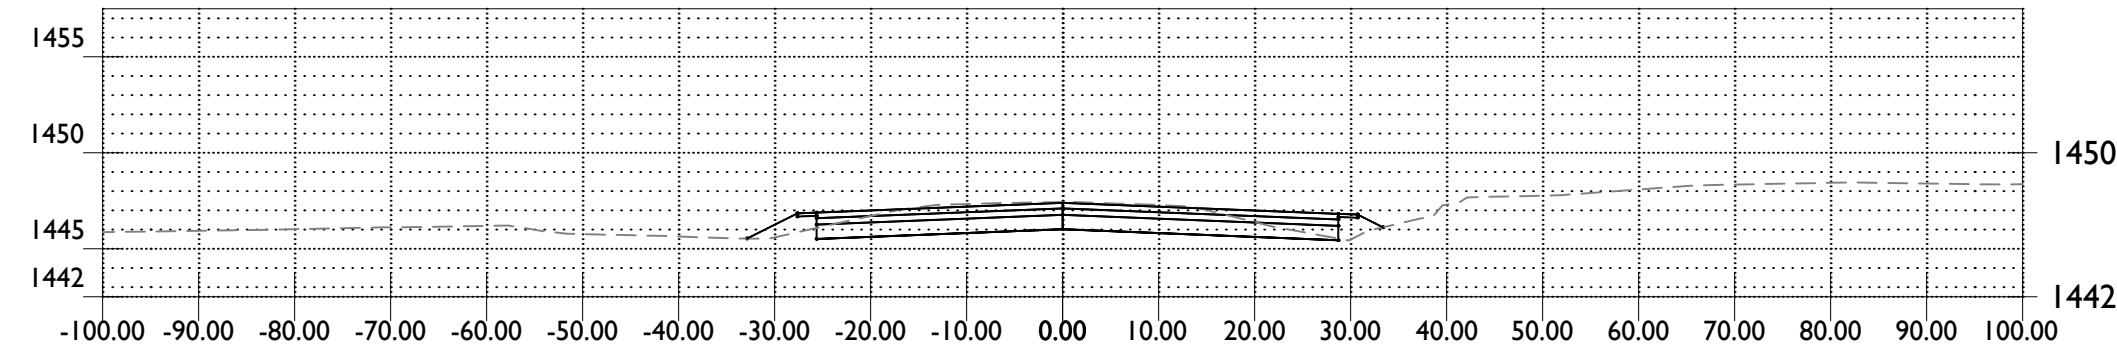


STA 194+00.00

Material(s) at Station 194+00.00			
Material Name	Area	Volume	Cumulative Volume
Ground Removed	2.70	3.60	90.67
Ground Fill	22.44	40.07	181.49

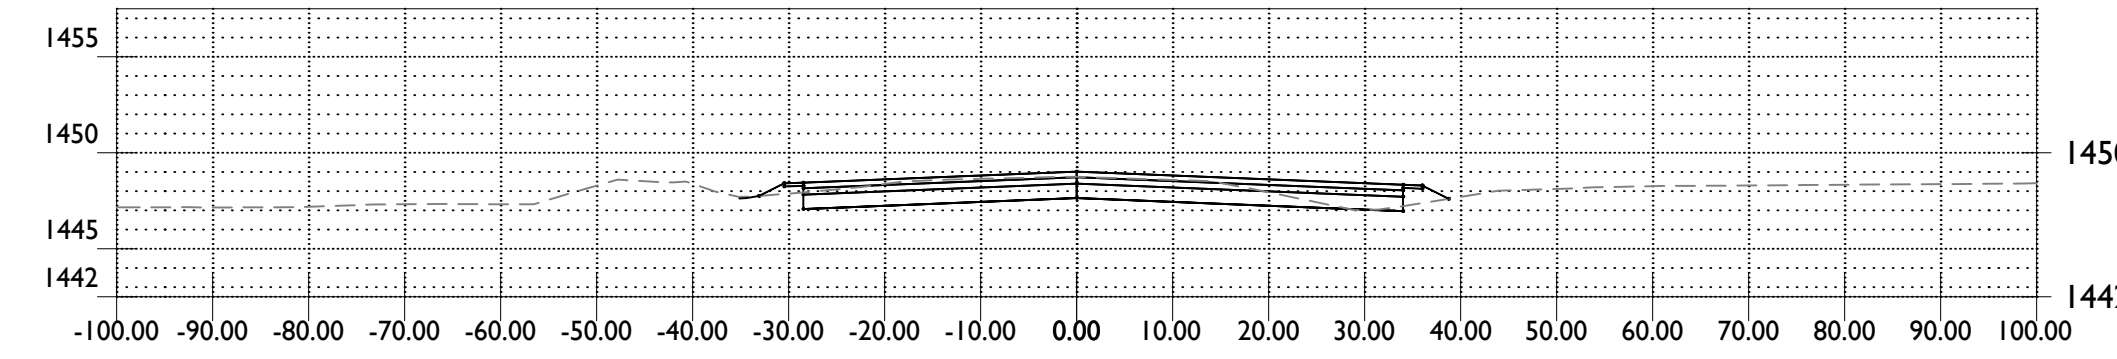


STA 196+50.00

Material(s) at Station 196+50.00			
Material Name	Area	Volume	Cumulative Volume
Ground Removed	0.10	0.09	96.45
Ground Fill	34.19	65.44	490.70

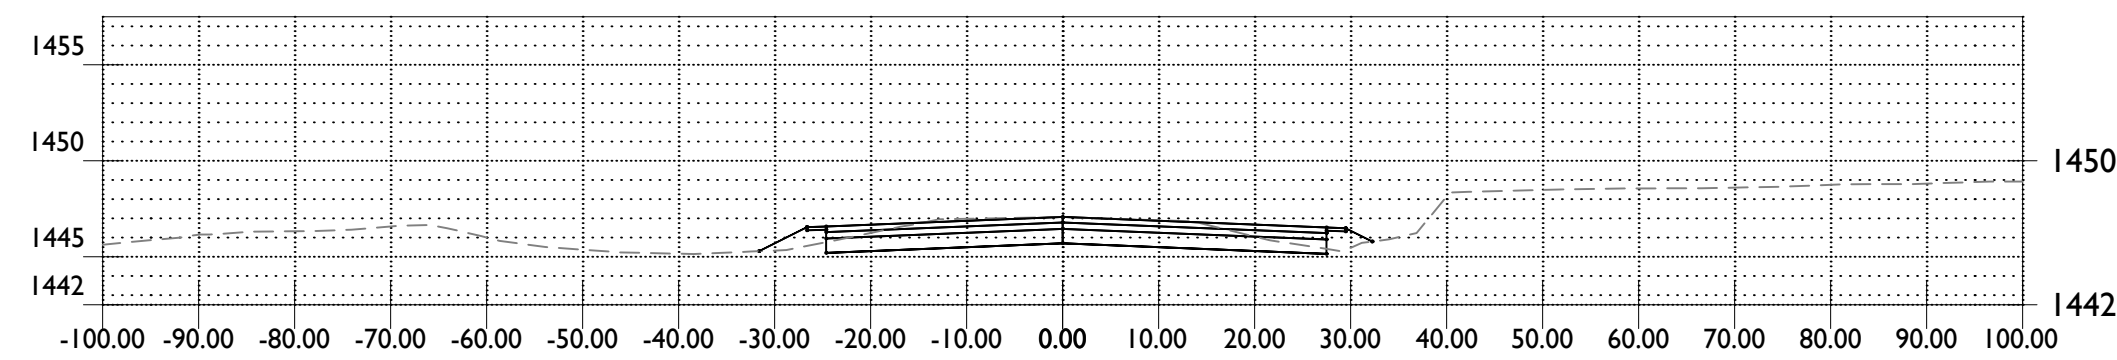


STA 193+50.00

Material(s) at Station 193+50.00			
Material Name	Area	Volume	Cumulative Volume
Ground Removed	1.19	2.15	87.06
Ground Fill	20.83	34.64	141.43

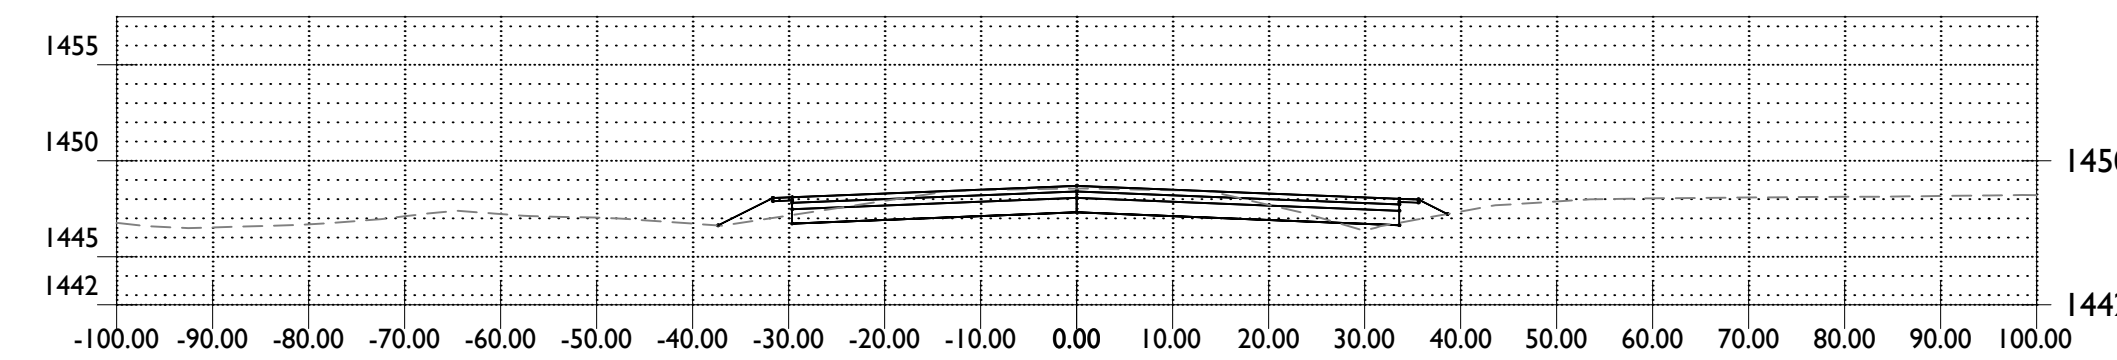


STA 196+00.00

Material(s) at Station 196+00.00			
Material Name	Area	Volume	Cumulative Volume
Ground Removed	0.00	0.13	96.36
Ground Fill	36.49	69.61	425.27

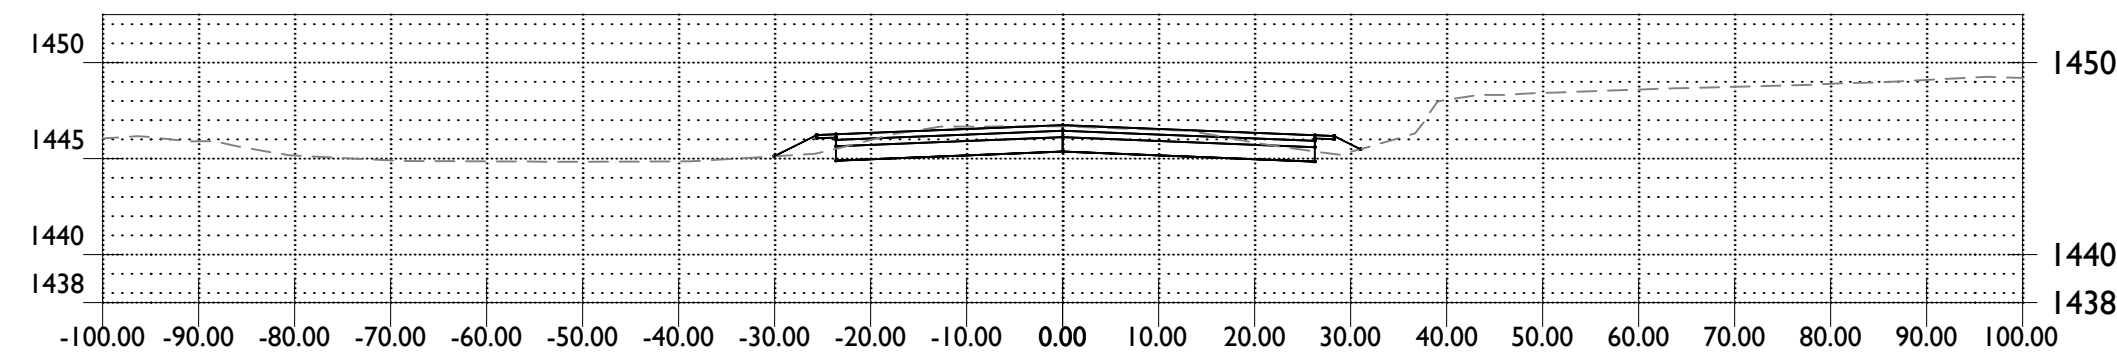

STA 193+00.00


Material(s) at Station 193+00.00			
Material Name	Area	Volume	Cumulative Volume
Ground Removed	1.13	4.54	84.92
Ground Fill	16.57	27.11	106.79

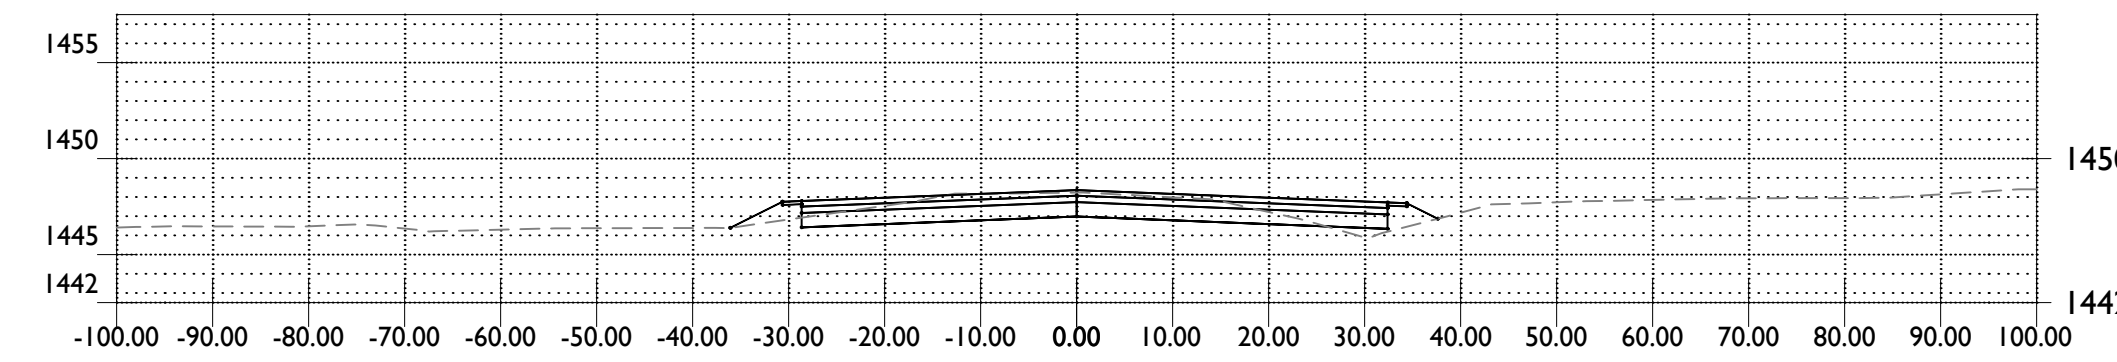

STA 195+50.00

Material(s) at Station 195+50.00			
Material Name	Area	Volume	Cumulative Volume
Ground Removed	0.14	0.55	96.23
Ground Fill	38.70	68.46	355.66

FOR INFORMATION ONLY - NOT FOR CONSTRUCTION

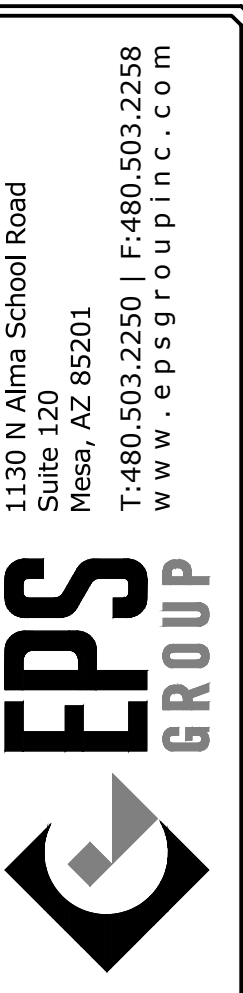

1130 N Alma School Road
Suite 120
Mesa, AZ 85201
T:480.503.2350 | F:480.503.2358
www.epsgroupinc.com

Project: **Hunt Highway & Attaway Road**
Florence, AZ

Cross Sections

Revisions:



Designer: TA
Drawn by: RW

Preliminary
60%
Not For
Construction
Or
Recording

Job No.
21-1365.03


Sheet No.
XS21

21
of **23**

21-1365.03 - Hunt Highway & Attaway Road


Oct 31, 2024 2:03pm S:\Projects\2021\21-1365\21-1365.03 Florence Attaway_Hunt Highway\Civil\CAD\Cross Sections\Cross Sections.dwg

cagular

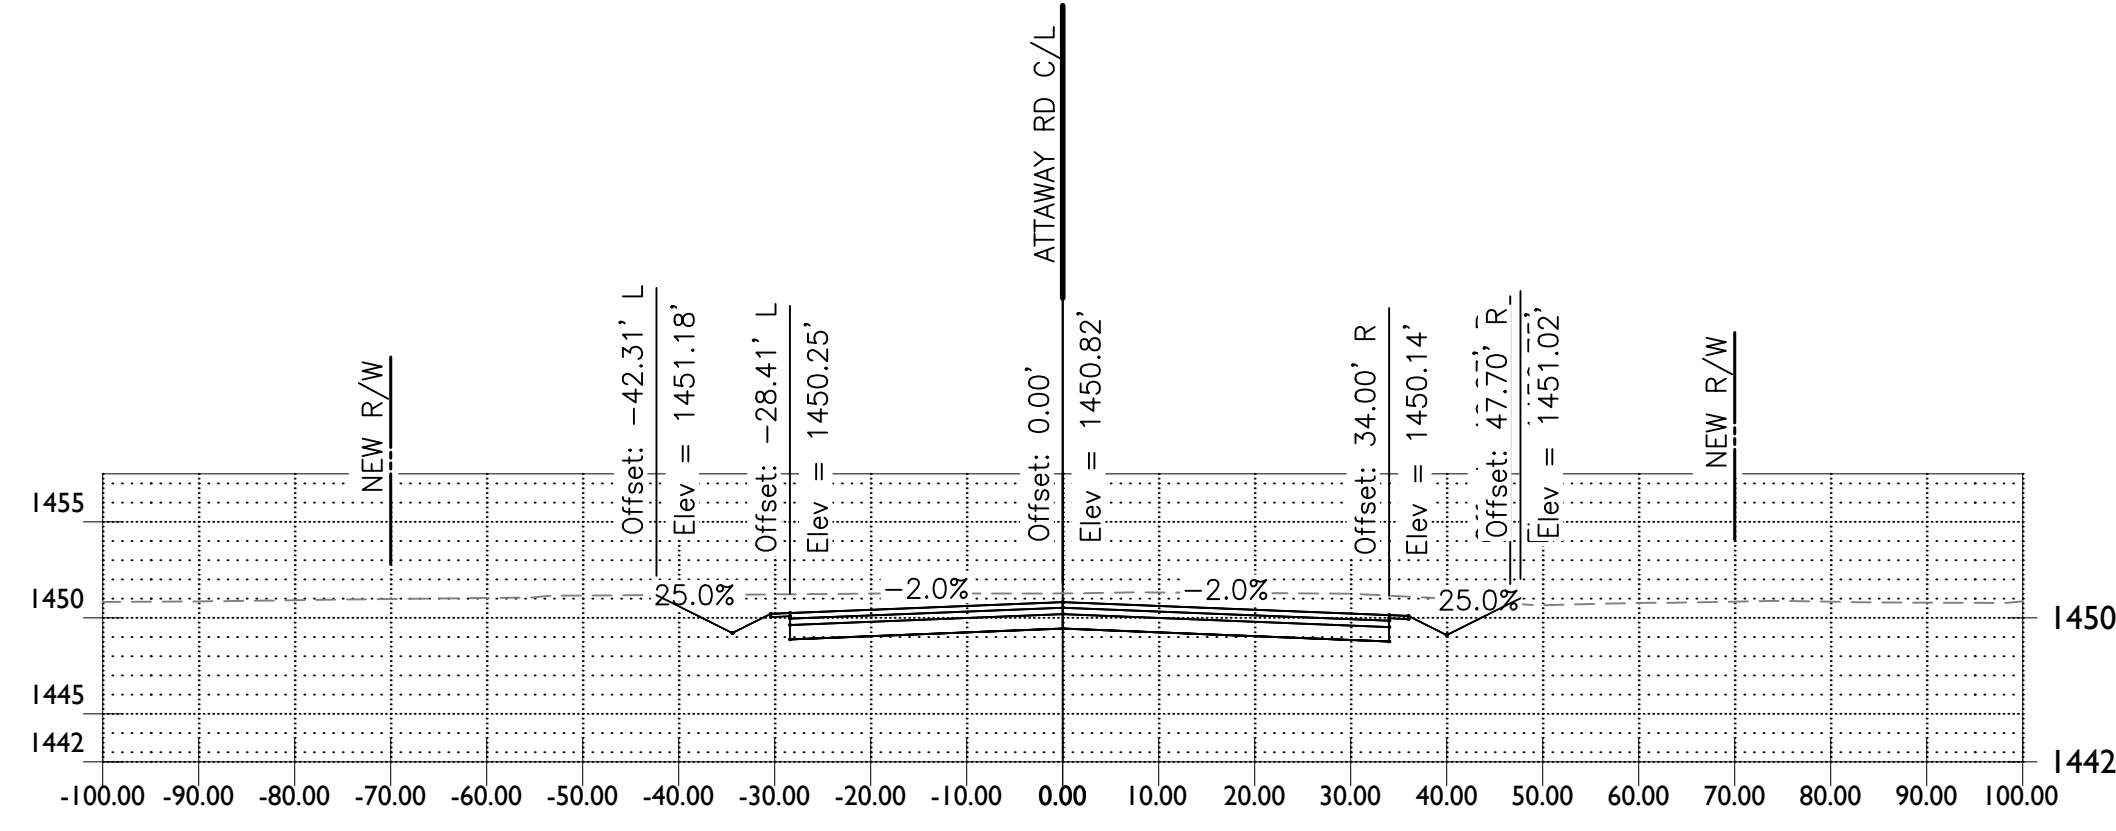


STA 198+50.00

Material(s) at Station 198+50.00			
Material Name	Area	Volume	Cumulative Volume
Ground Removed	78.23	106.74	306.36
Ground Fill	0.17	2.44	597.28

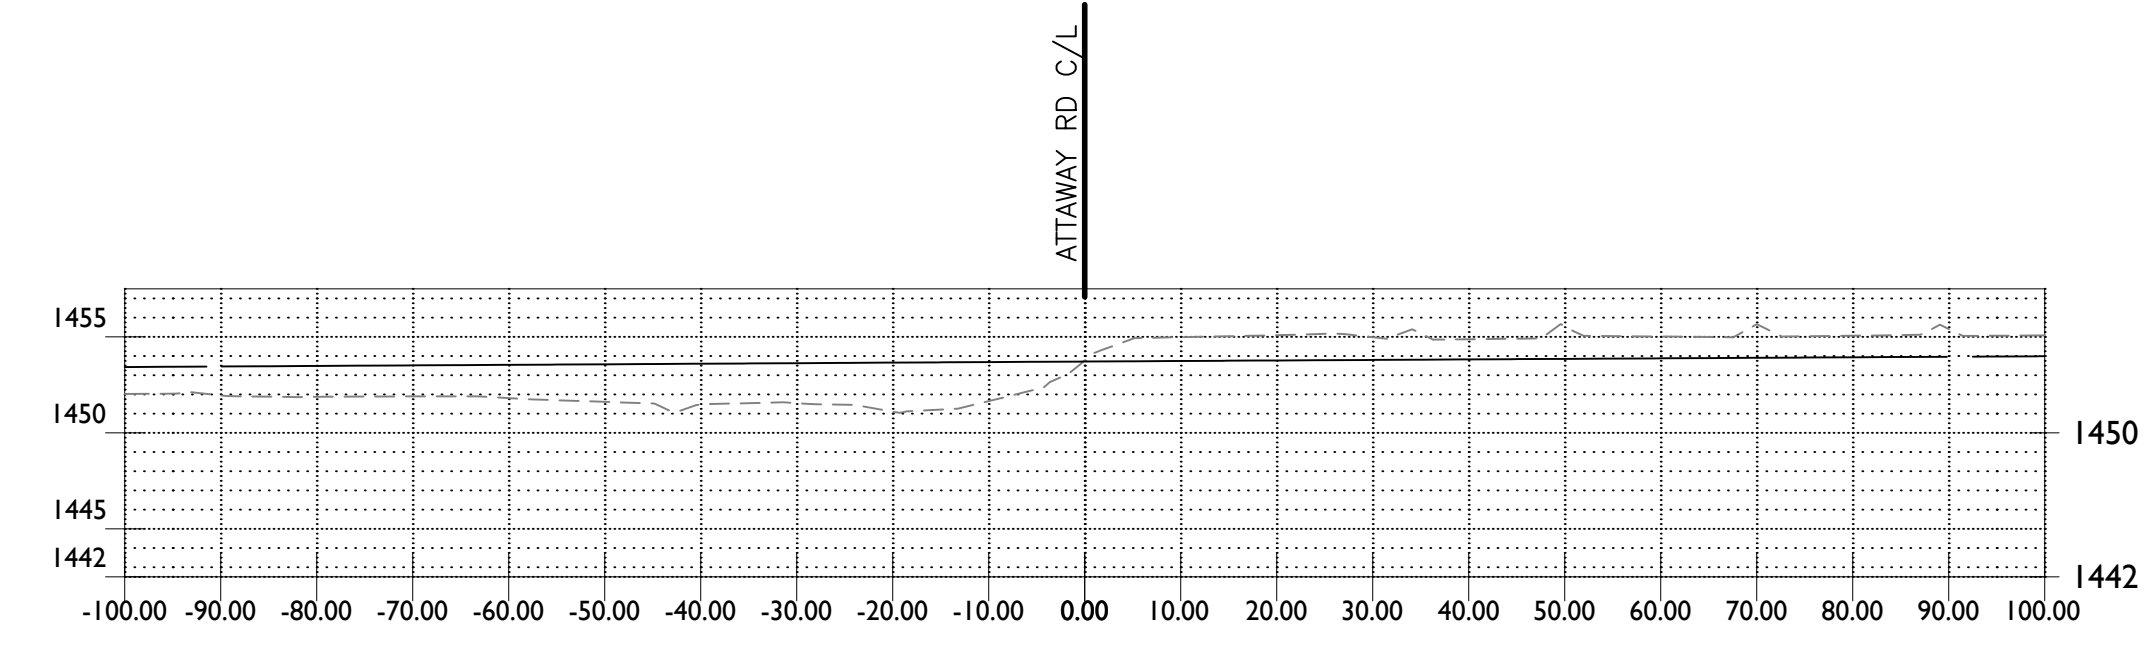


STA 200+50.00

Material(s) at Station 200+50.00			
Material Name	Area	Volume	Cumulative Volume
Ground Removed	165.97	110190.16	367065.94
Ground Fill	275.91	262.10	887.98

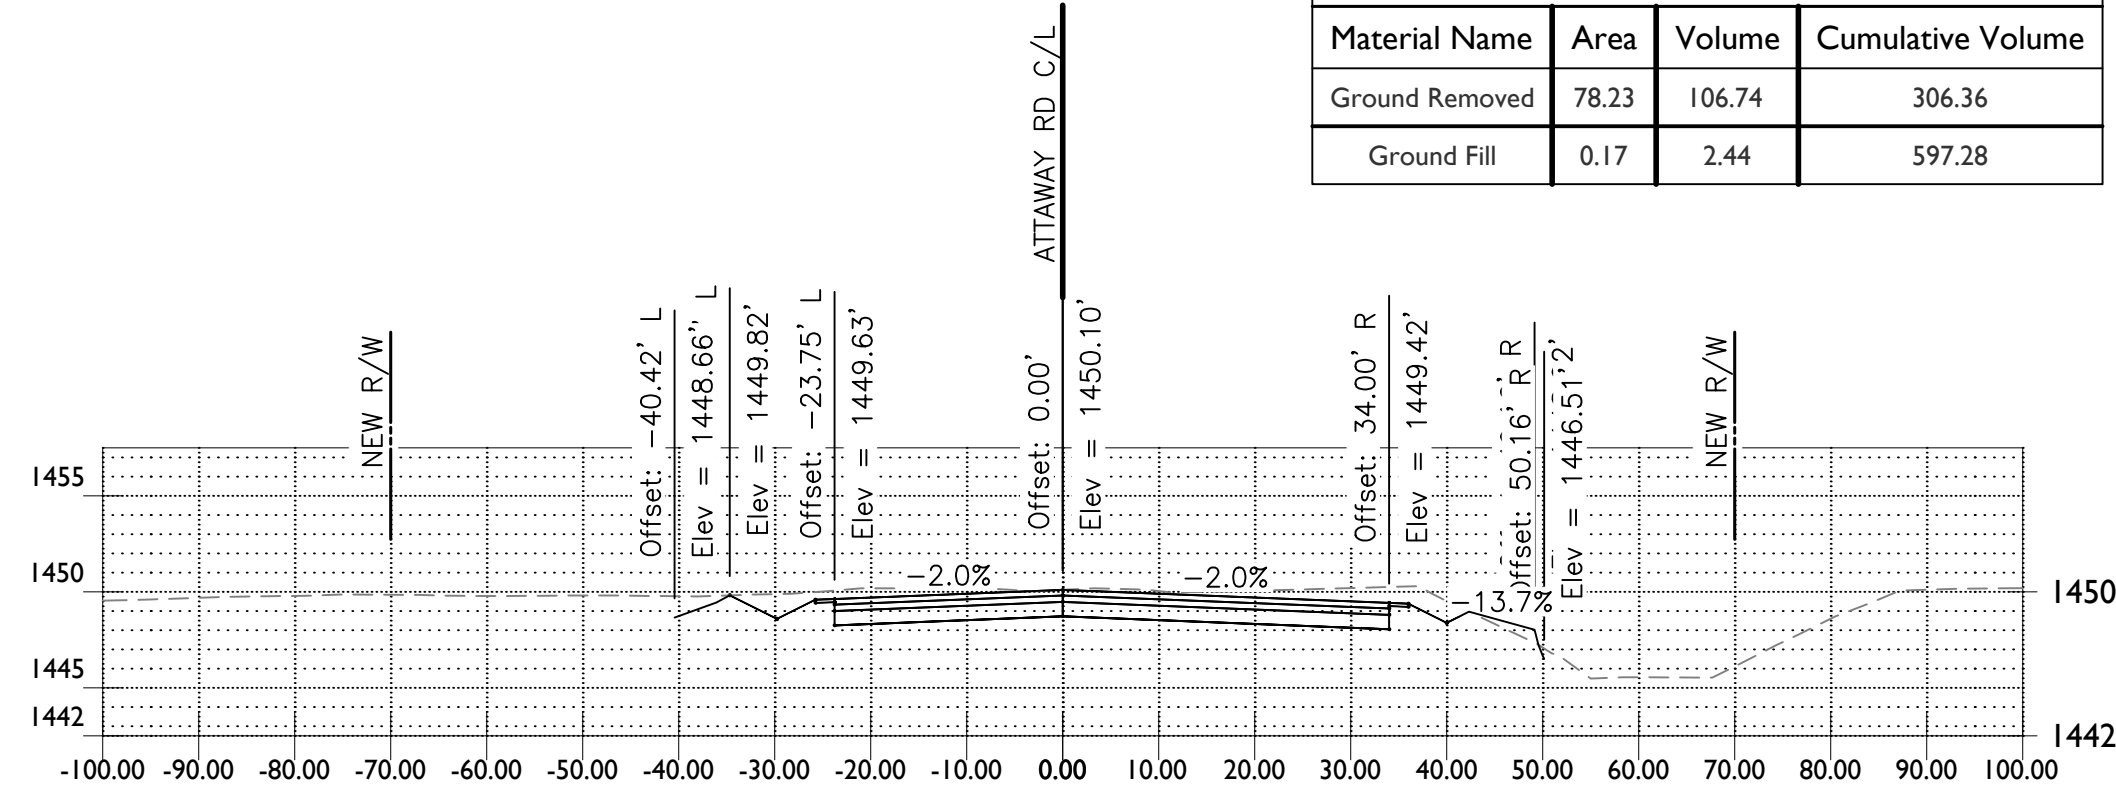


STA 198+00.00

Material(s) at Station 198+00.00			
Material Name	Area	Volume	Cumulative Volume
Ground Removed	37.05	63.22	199.62
Ground Fill	2.47	22.26	594.83

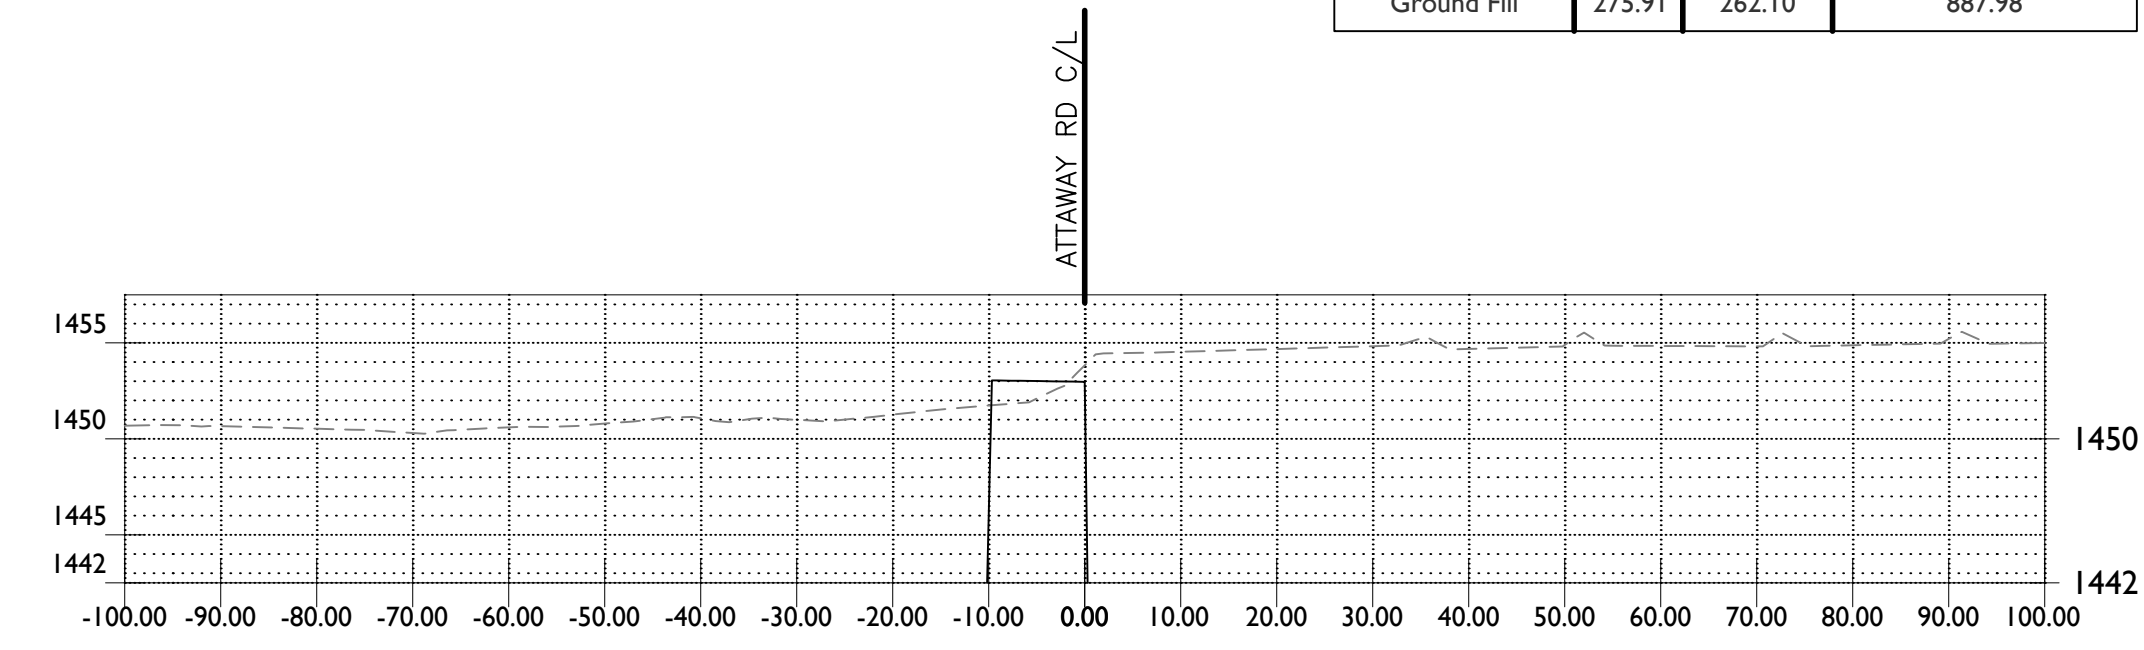


STA 200+00.00

Material(s) at Station 200+00.00			
Material Name	Area	Volume	Cumulative Volume
Ground Removed	118839.41	183114.89	256875.77
Ground Fill	7.16	6.63	625.88

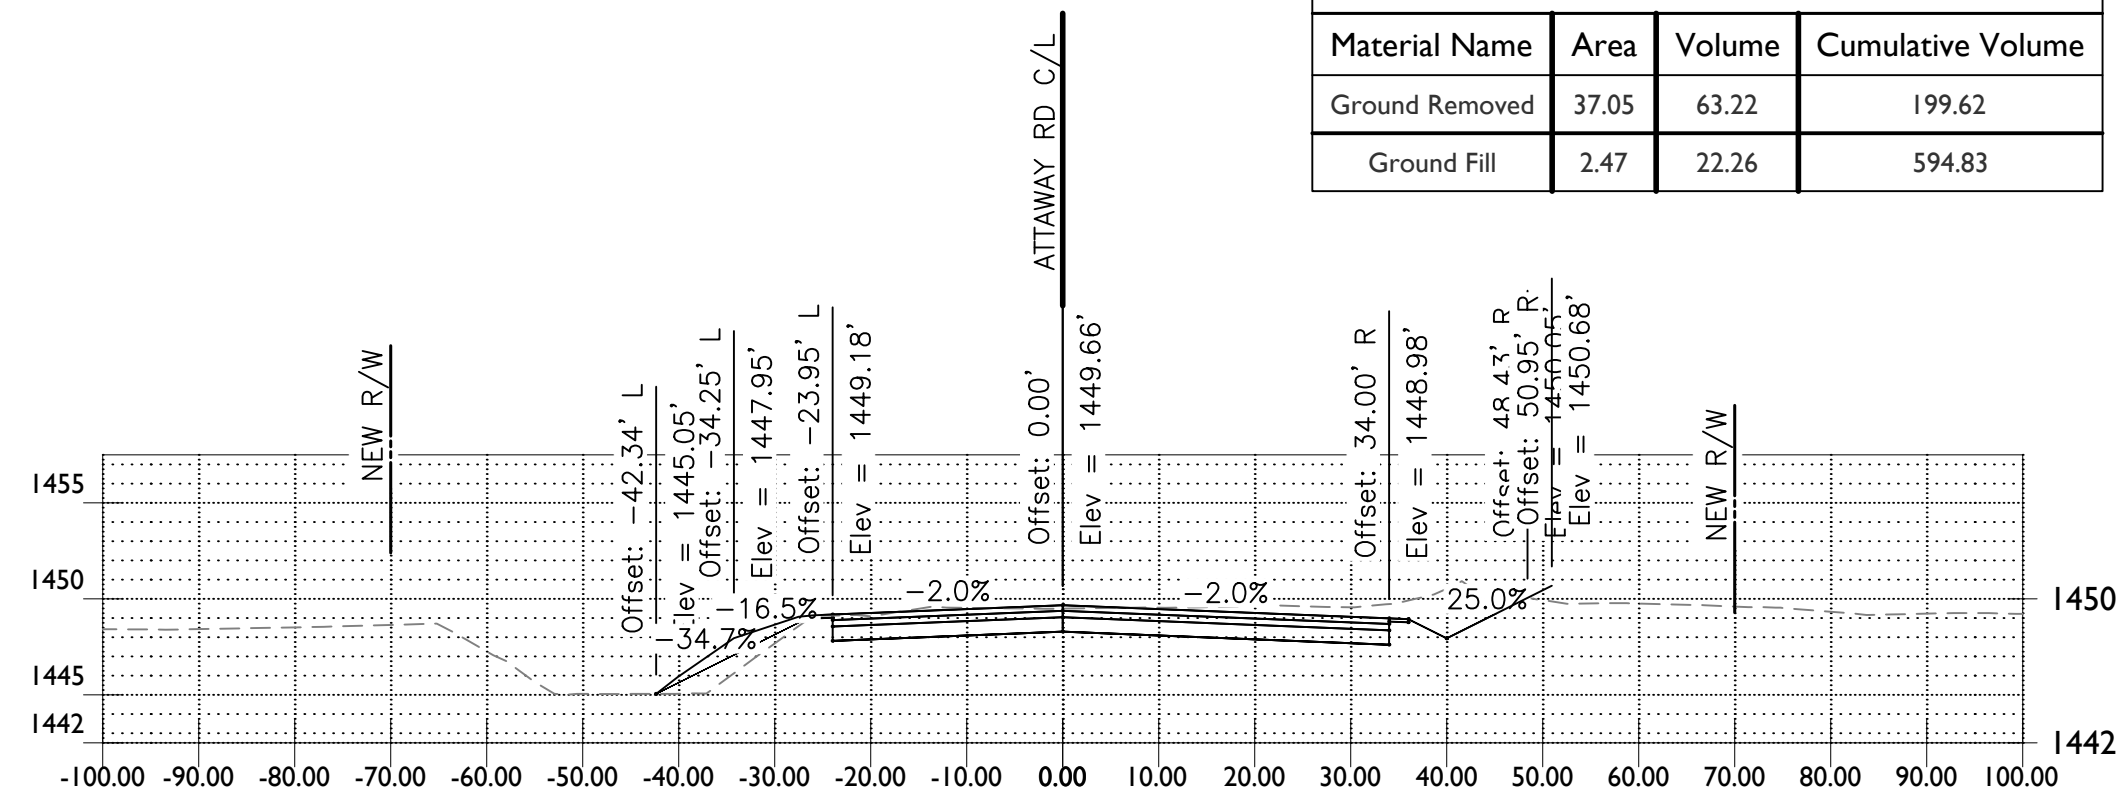


STA 197+50.00

Material(s) at Station 197+50.00			
Material Name	Area	Volume	Cumulative Volume
Ground Removed	31.22	34.39	136.40
Ground Fill	21.56	35.09	572.58

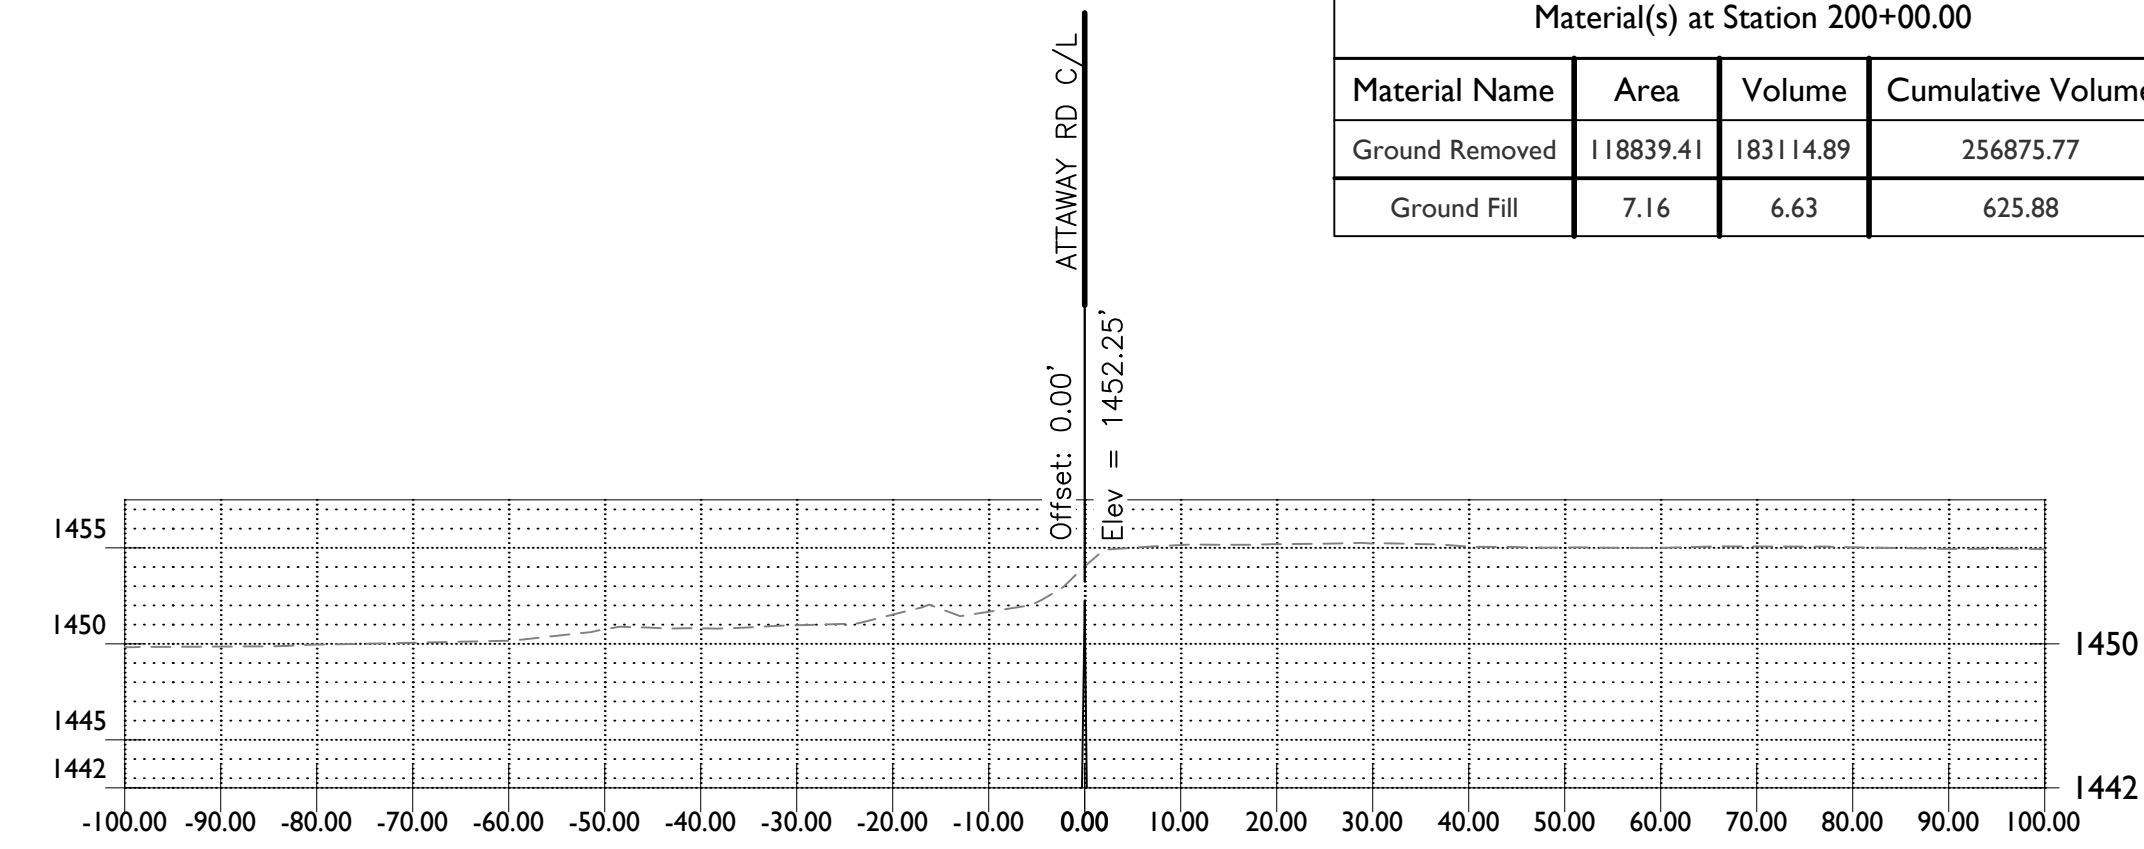


STA 199+50.00

Material(s) at Station 199+50.00			
Material Name	Area	Volume	Cumulative Volume
Ground Removed	78924.68	73230.25	73760.88
Ground Fill	0.00	10.91	619.25

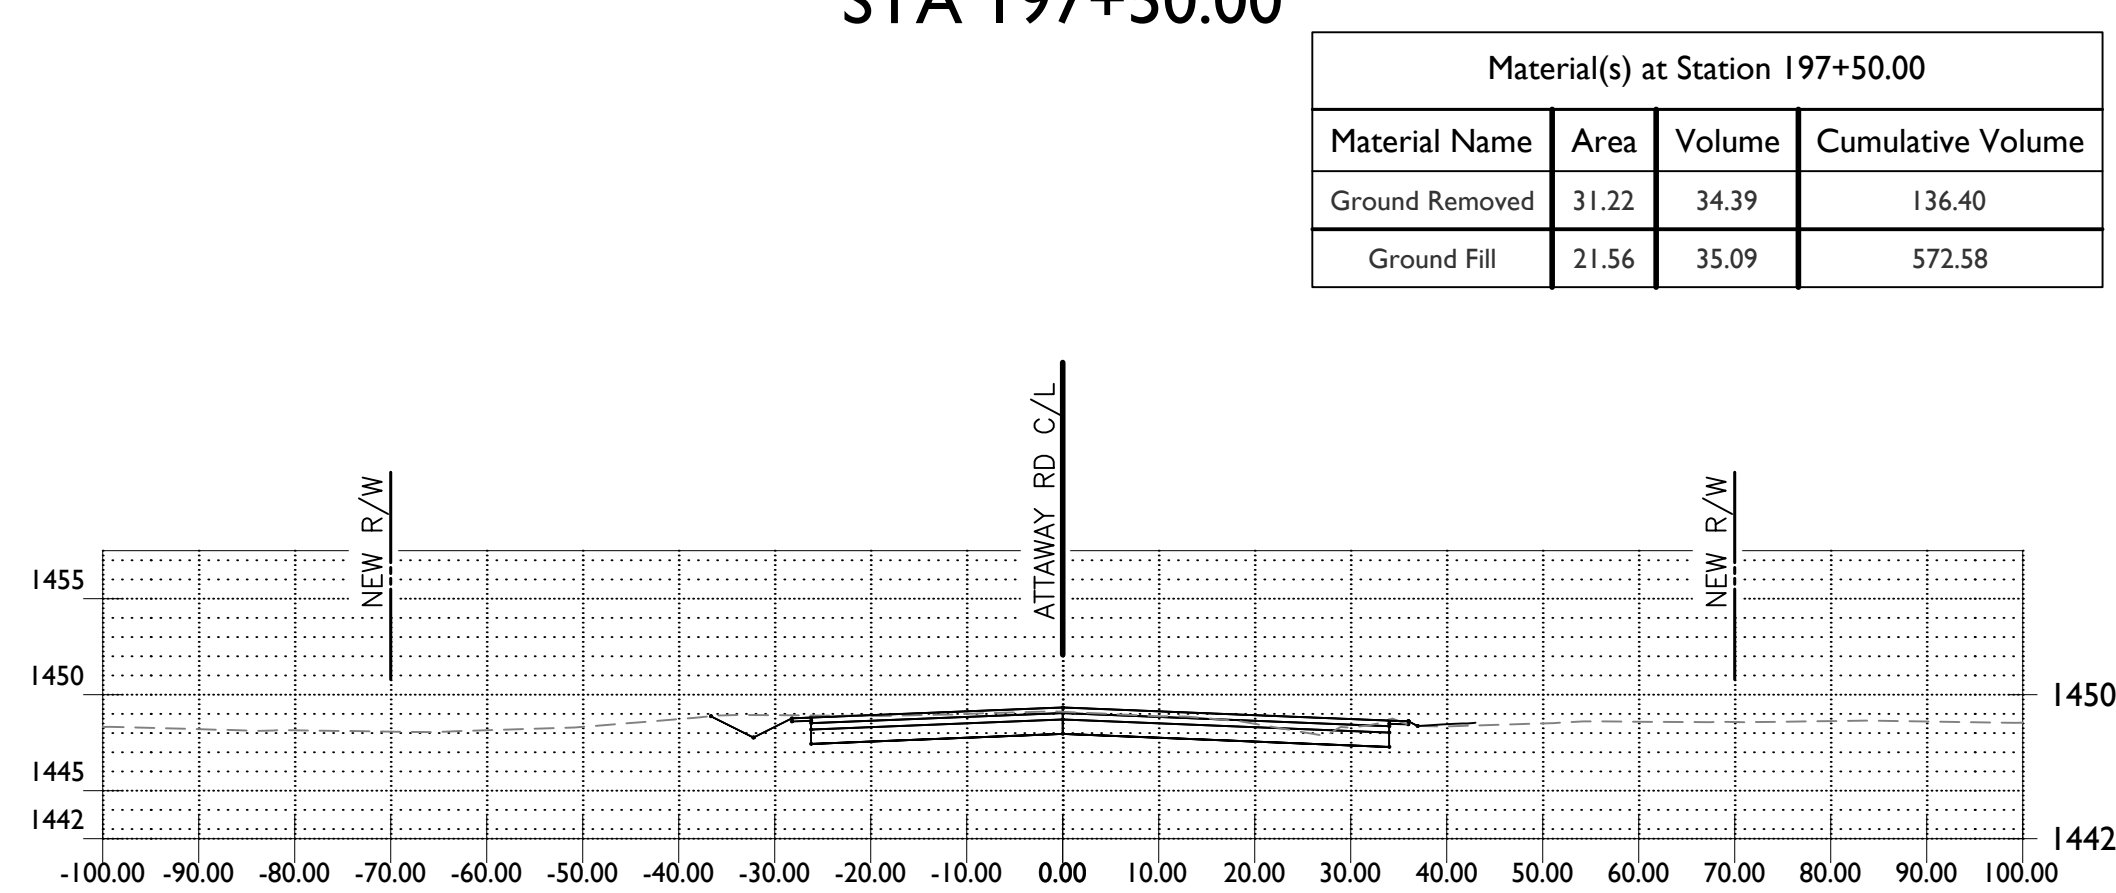

STA 197+00.00

Material(s) at Station 197+00.00			
Material Name	Area	Volume	Cumulative Volume
Ground Removed	5.92	5.57	102.02
Ground Fill	16.34	46.78	537.48

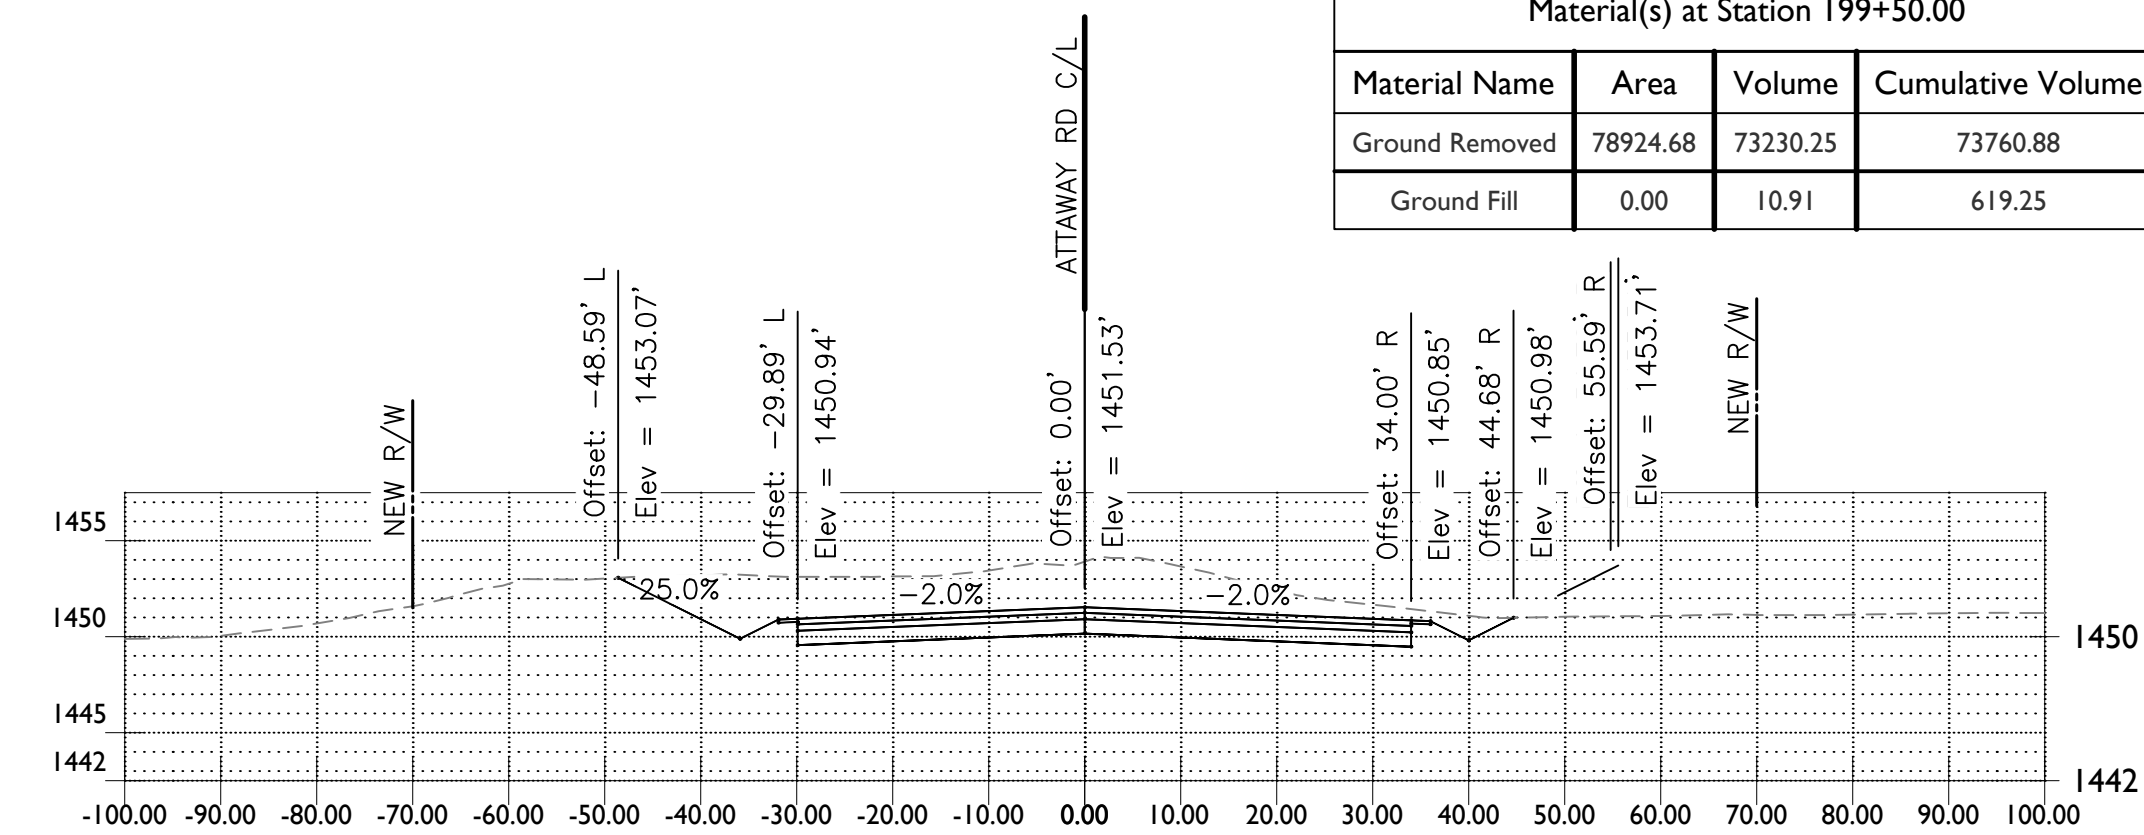


STA 199+00.00

Material(s) at Station 199+00.00			
Material Name	Area	Volume	Cumulative Volume
Ground Removed	163.99	224.27	530.63
Ground Fill	11.79	11.07	608.34

FOR INFORMATION ONLY - NOT FOR CONSTRUCTION

1130 N Alma School Road
Suite 120
Mesa, AZ 85201
T:480.503.2350 | F:480.503.2358
www.epsgroupinc.com

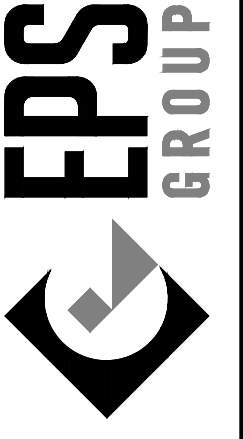

Hunt Highway & Attaway Road
Florence, AZ
Cross Sections

Revisions:

No.	Description

Call at least two full working days before any final acceptance.
ARIZONA CIVIL
1801 W. McDowell Ave., Suite 100, Phoenix, AZ 85024
In Maricopa County: (602) 251-1100


Designer: TA
Drawn by: RW

Preliminary
60%
Not For Construction Or Recording
Job No. **21-1365.03**
XS22
Sheet No. **22** of **23**

21-1365.03 - Hunt Highway & Attaway Road

Oct 31, 2024 2:04pm S:\Projects\2021\21-1365\21-1365.03 Florence Attaway_Hunt Highway\Civil\CAD\Cross Sections\Cross Sections.dwg

cagulier

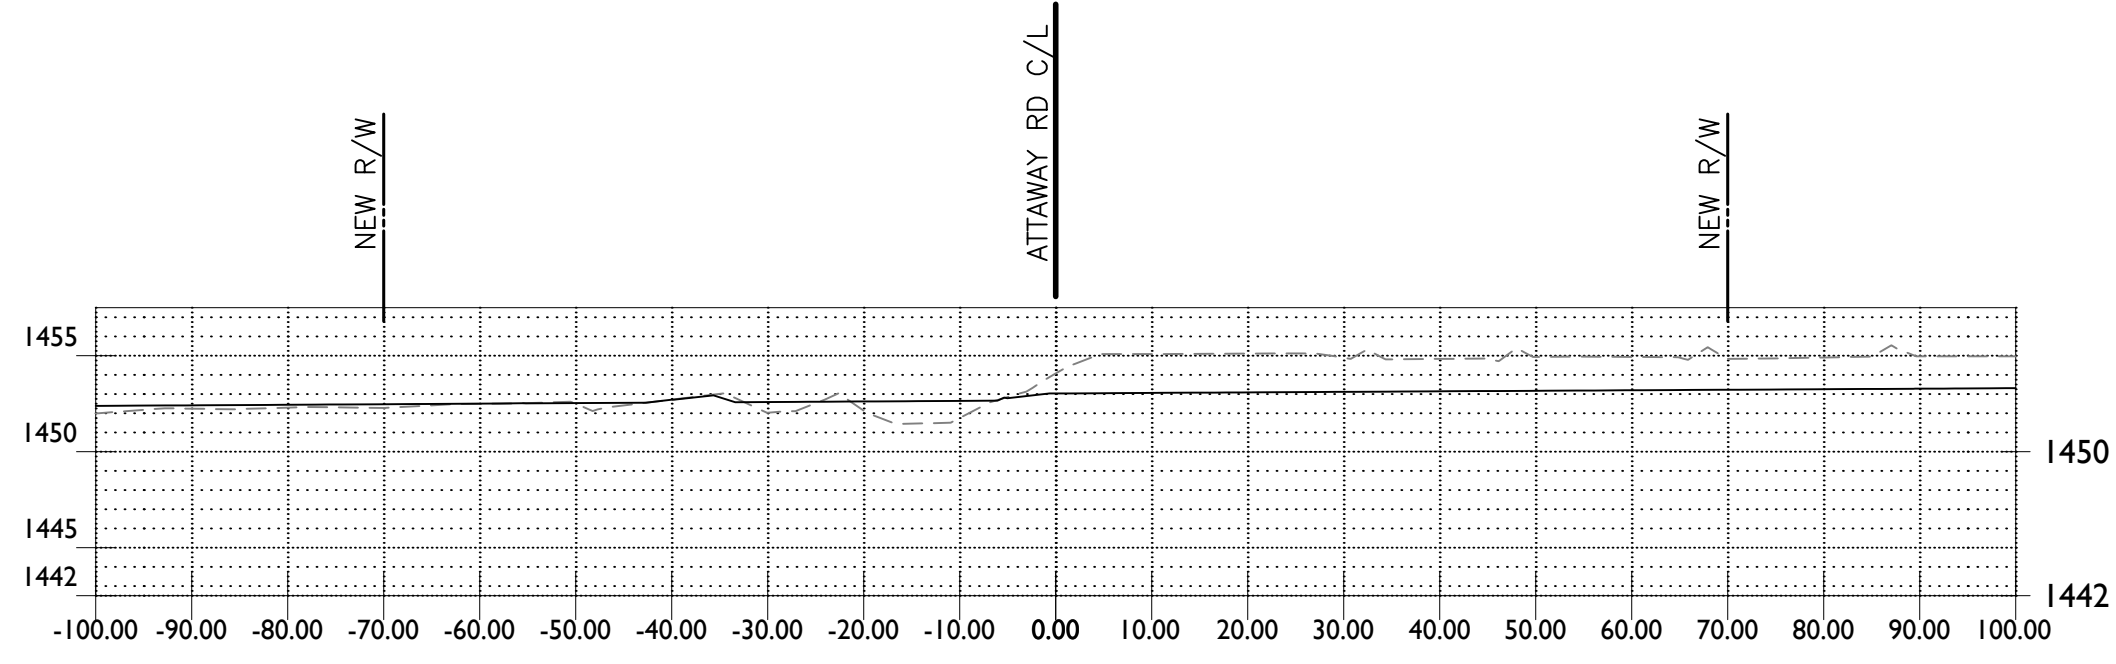

STA 201+00.00

Material(s) at Station 201+00.00			
Material Name	Area	Volume	Cumulative Volume
Ground Removed	278.67	411.71	367477.64
Ground Fill	49.31	301.13	1189.11

**FOR INFORMATION ONLY -
NOT FOR CONSTRUCTION**

Revisions:

No.	Description



Designer: TA
Drawn by: RW


Preliminary
60%
Not For
Construction
Or
Recording

Job No.
21-1365.03

XS23

Sheet No.
23
of **23**

Hunt Highway & Attaway Road
Florence, AZ
Cross Sections

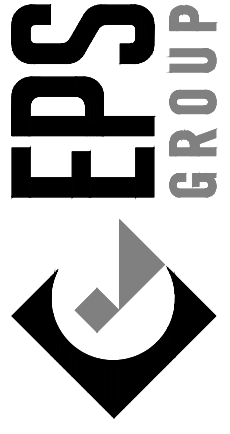

1130 N Alma School Road
Suite 120
Mesa, AZ 85201
T:480.503.2350 | F:480.503.2358
www.epsgroupinc.com